



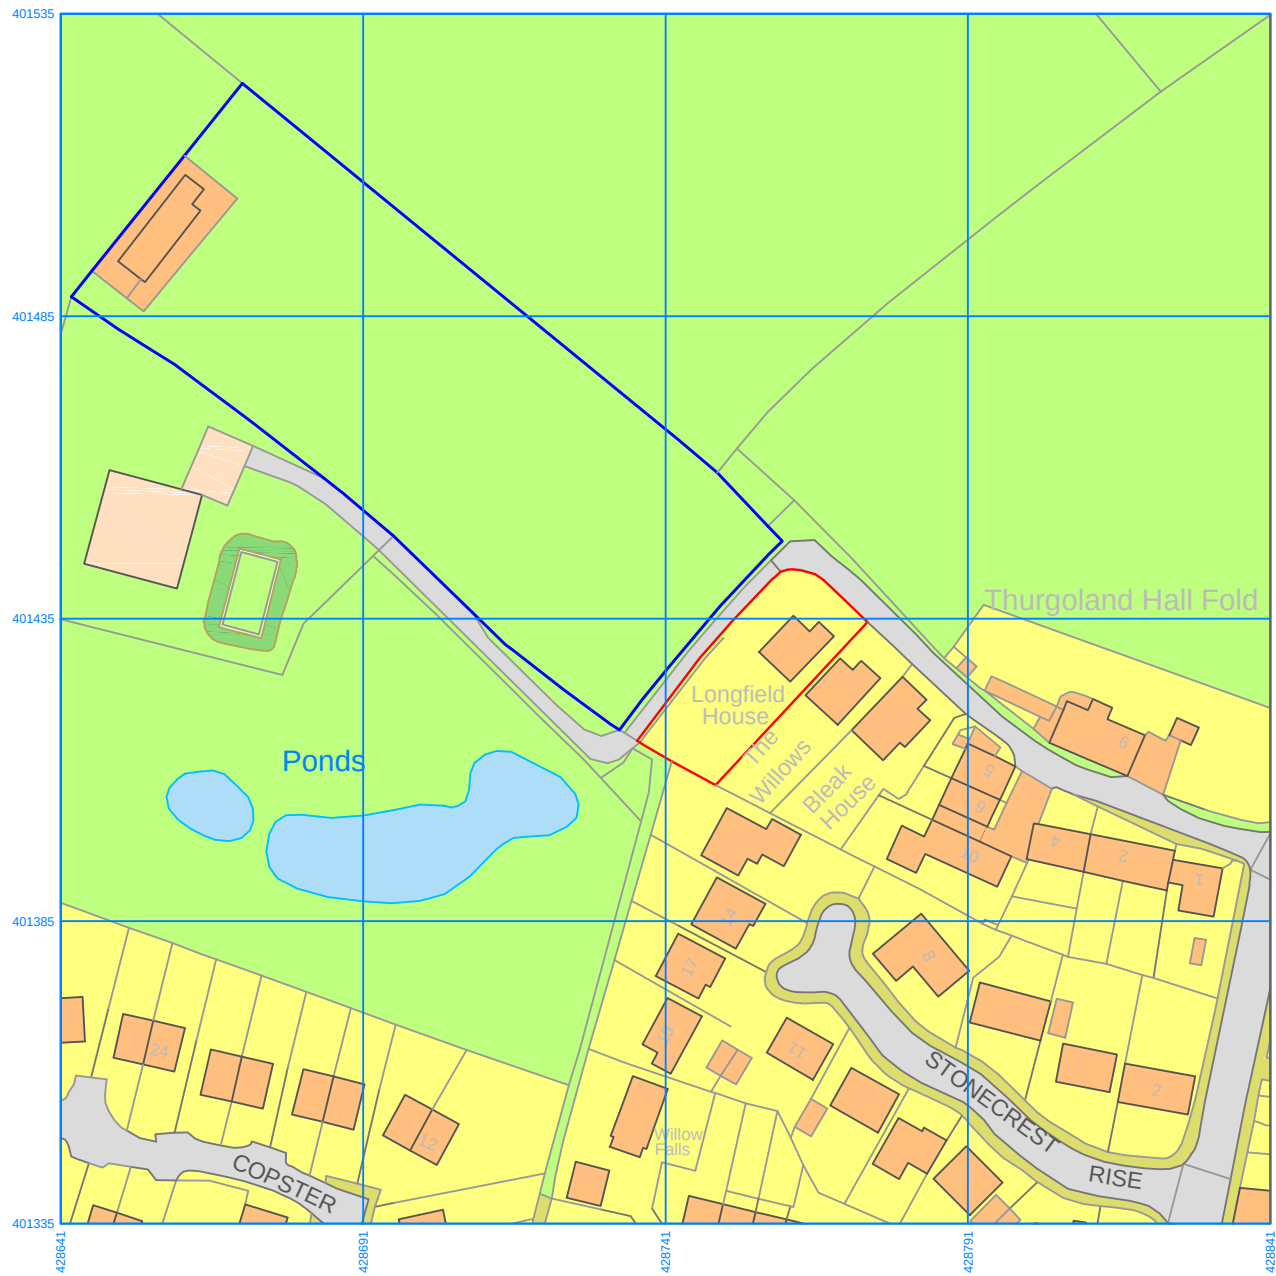

Unique plan reference: v4d/570555/773151

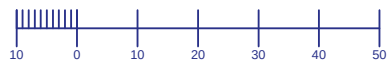

designed . engineered . perfected

Client: Mr & Mrs G. EATON
LONGFIELD HOUSE
THURGOLAND
S35 7EA

Drawing Title: Location Plan

Drawing No/Rev: 0121-03-D1

Drawn By: OAL

Scale: 1:1250 (A4)

Date: 03/