


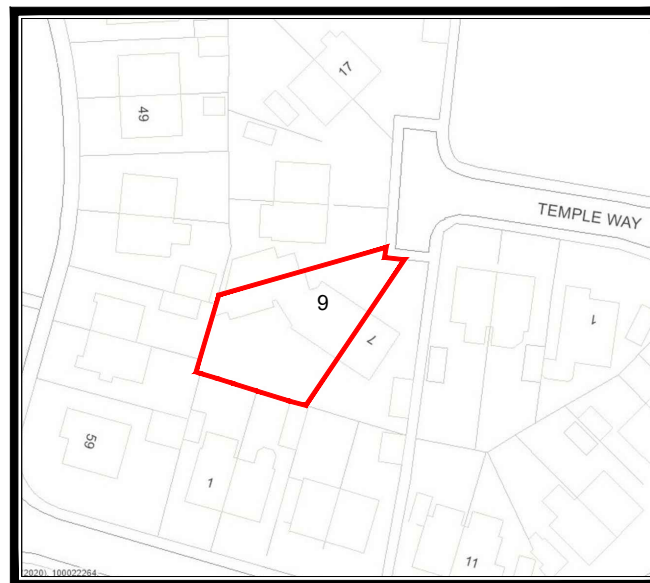

SITE LOCATION PLAN

Scale: 1:1250

PLANNING

Rev:	Date:	Description:	By:

CLIENT: D Warren &
Mr & Mrs Burton

PROJECT: Proposed Summer House

DWG OF:
Site & Location Plan

SITE ADDRESS: 9 Temple Way, Monk Bretton
Barnsley, S71 2JQ

Drawn by: SH	Scale: As Shown	Date: 8/11/2020
Dwg No: 20-15_101	rev	

A4 Sheet

© Copyright Draw it 2020