


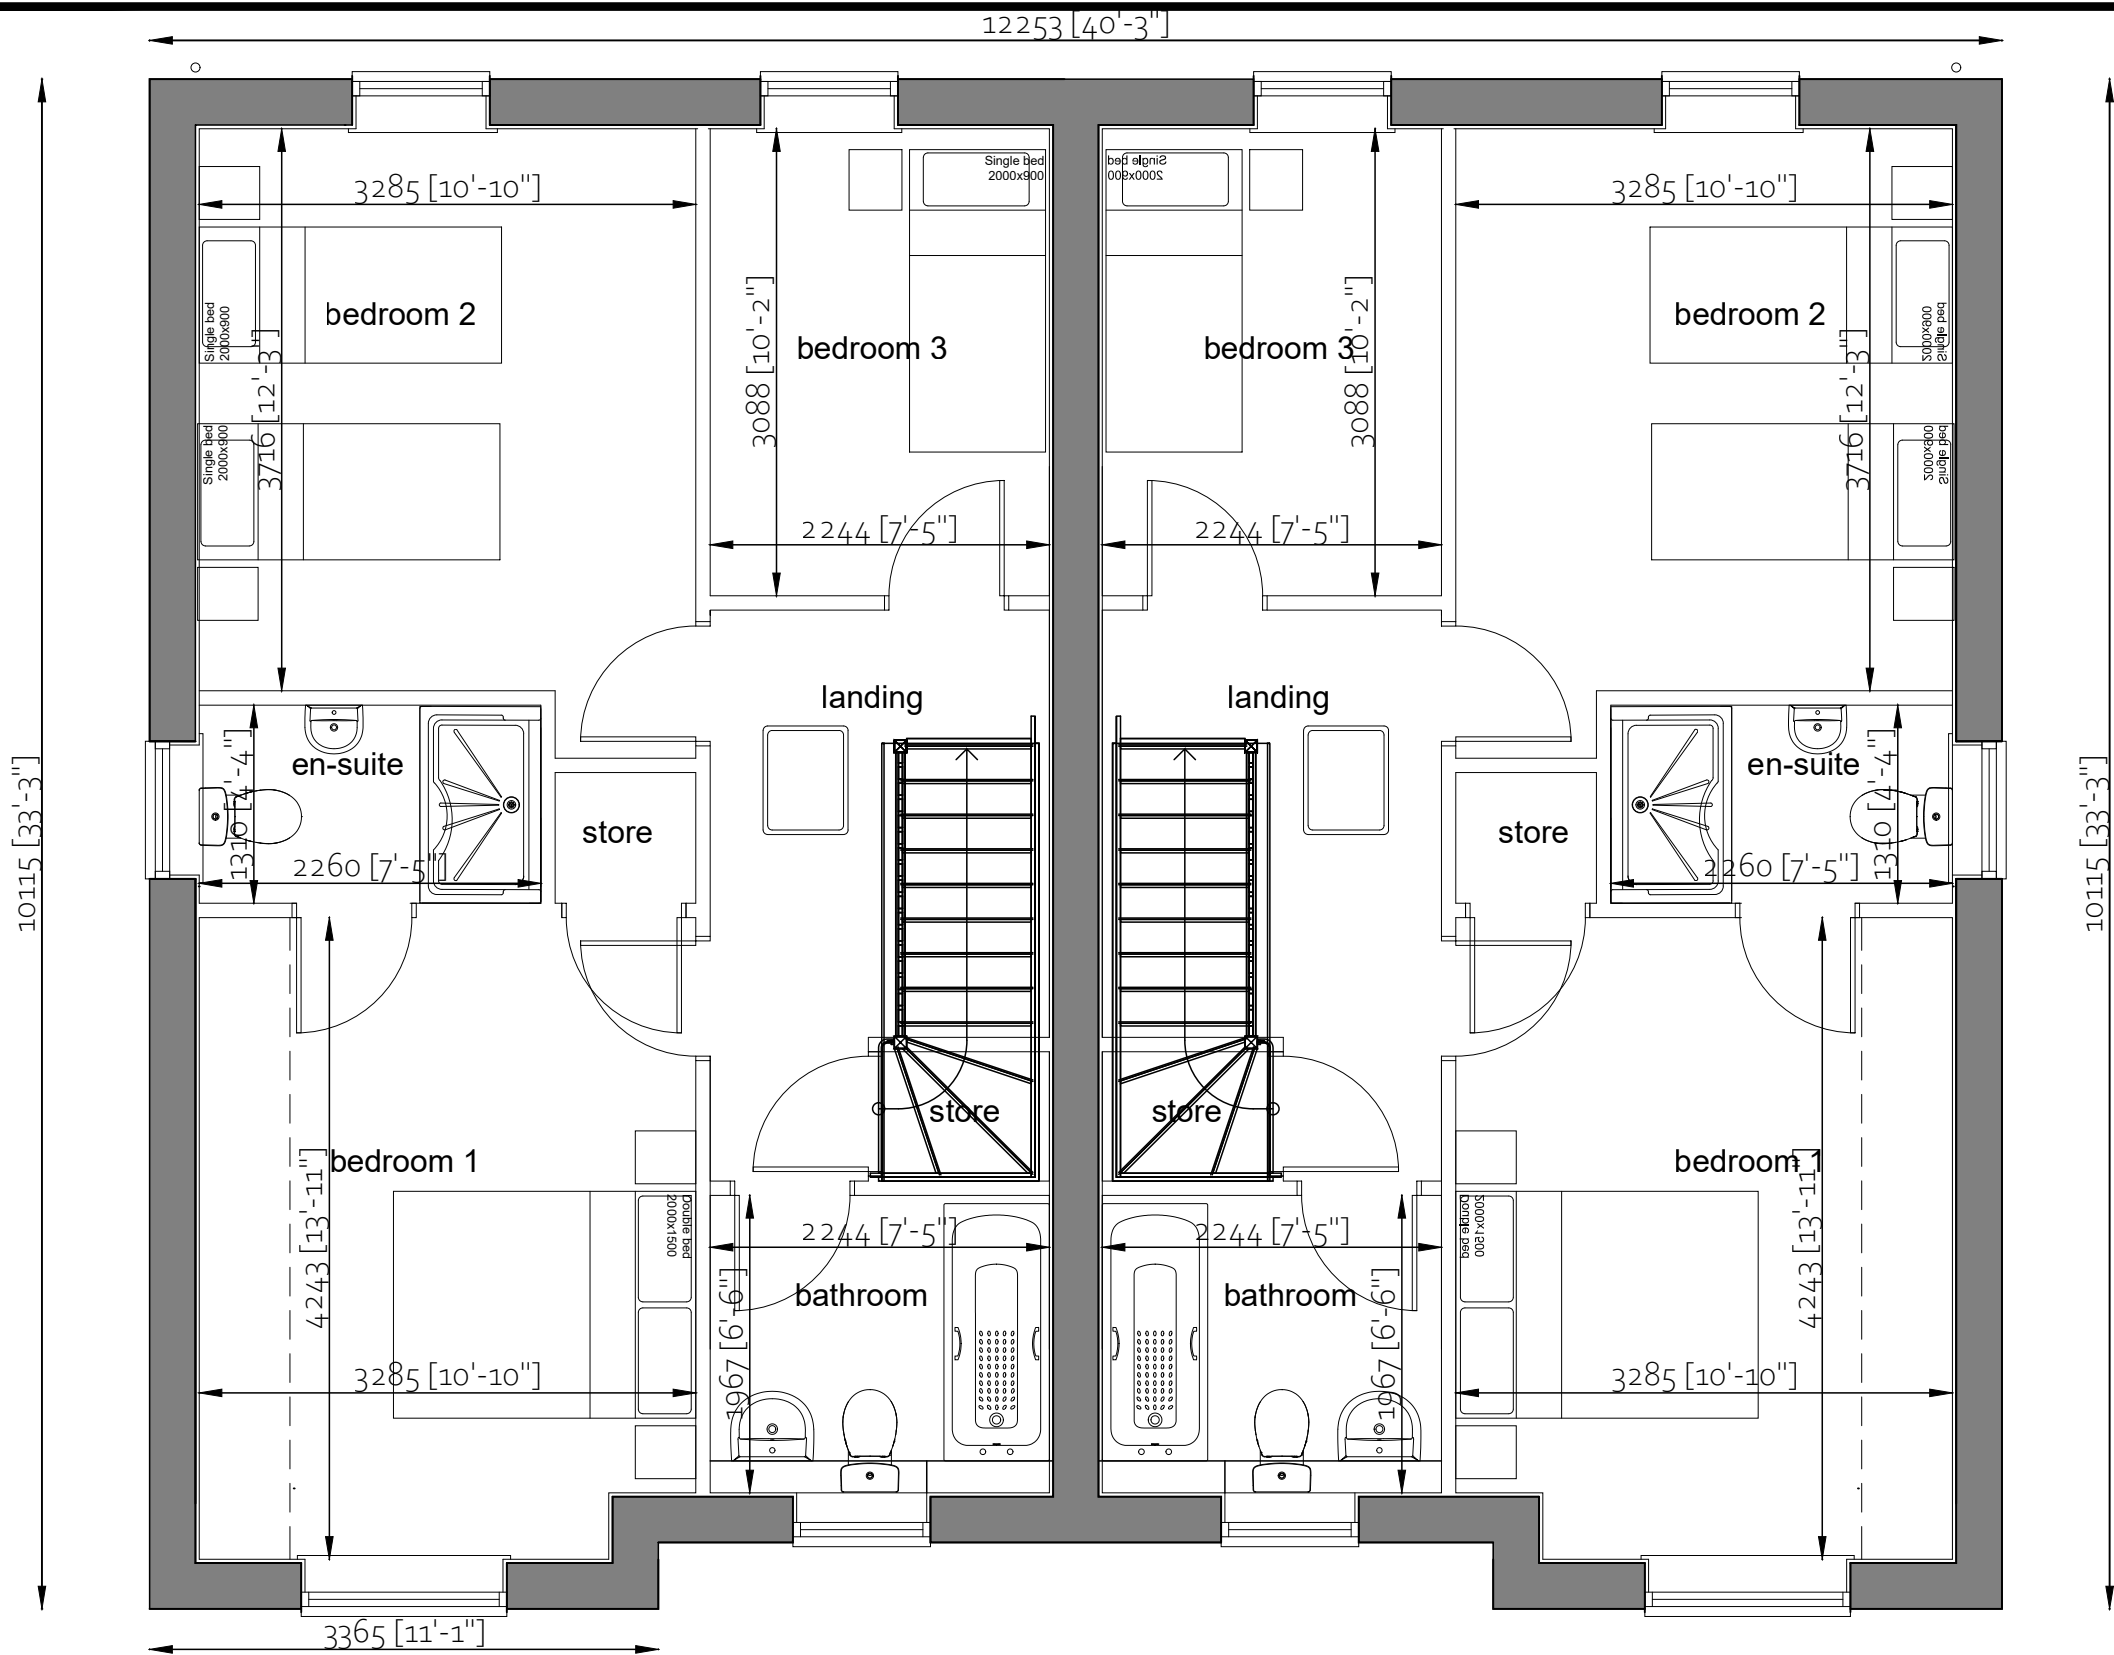

CLIENT DETAILS		PROJECT	TITLE		REV	DESCRIPTION	DATE	Residential S72 Ltd, 9 Malham Close, Shafton Barnsley, S72 8PE T 01226 717079 M 07920 724305  Residential S72
BLACKSTONE DEVELOPMENTS		LAND OFF SOUTHFIELD CRESCENT & SOUTHFIELD LANE THURNSCOE	PROPOSED FIRST FLOOR PLANS					
			11117 sq.ft					
HUNNINGLEY LA. STAIRFOOT BARNSELEY			REFERENCE	19-01-021-1117-2-1				
				DATE	NOV 2019			