


Proposed GF Plan
1:50

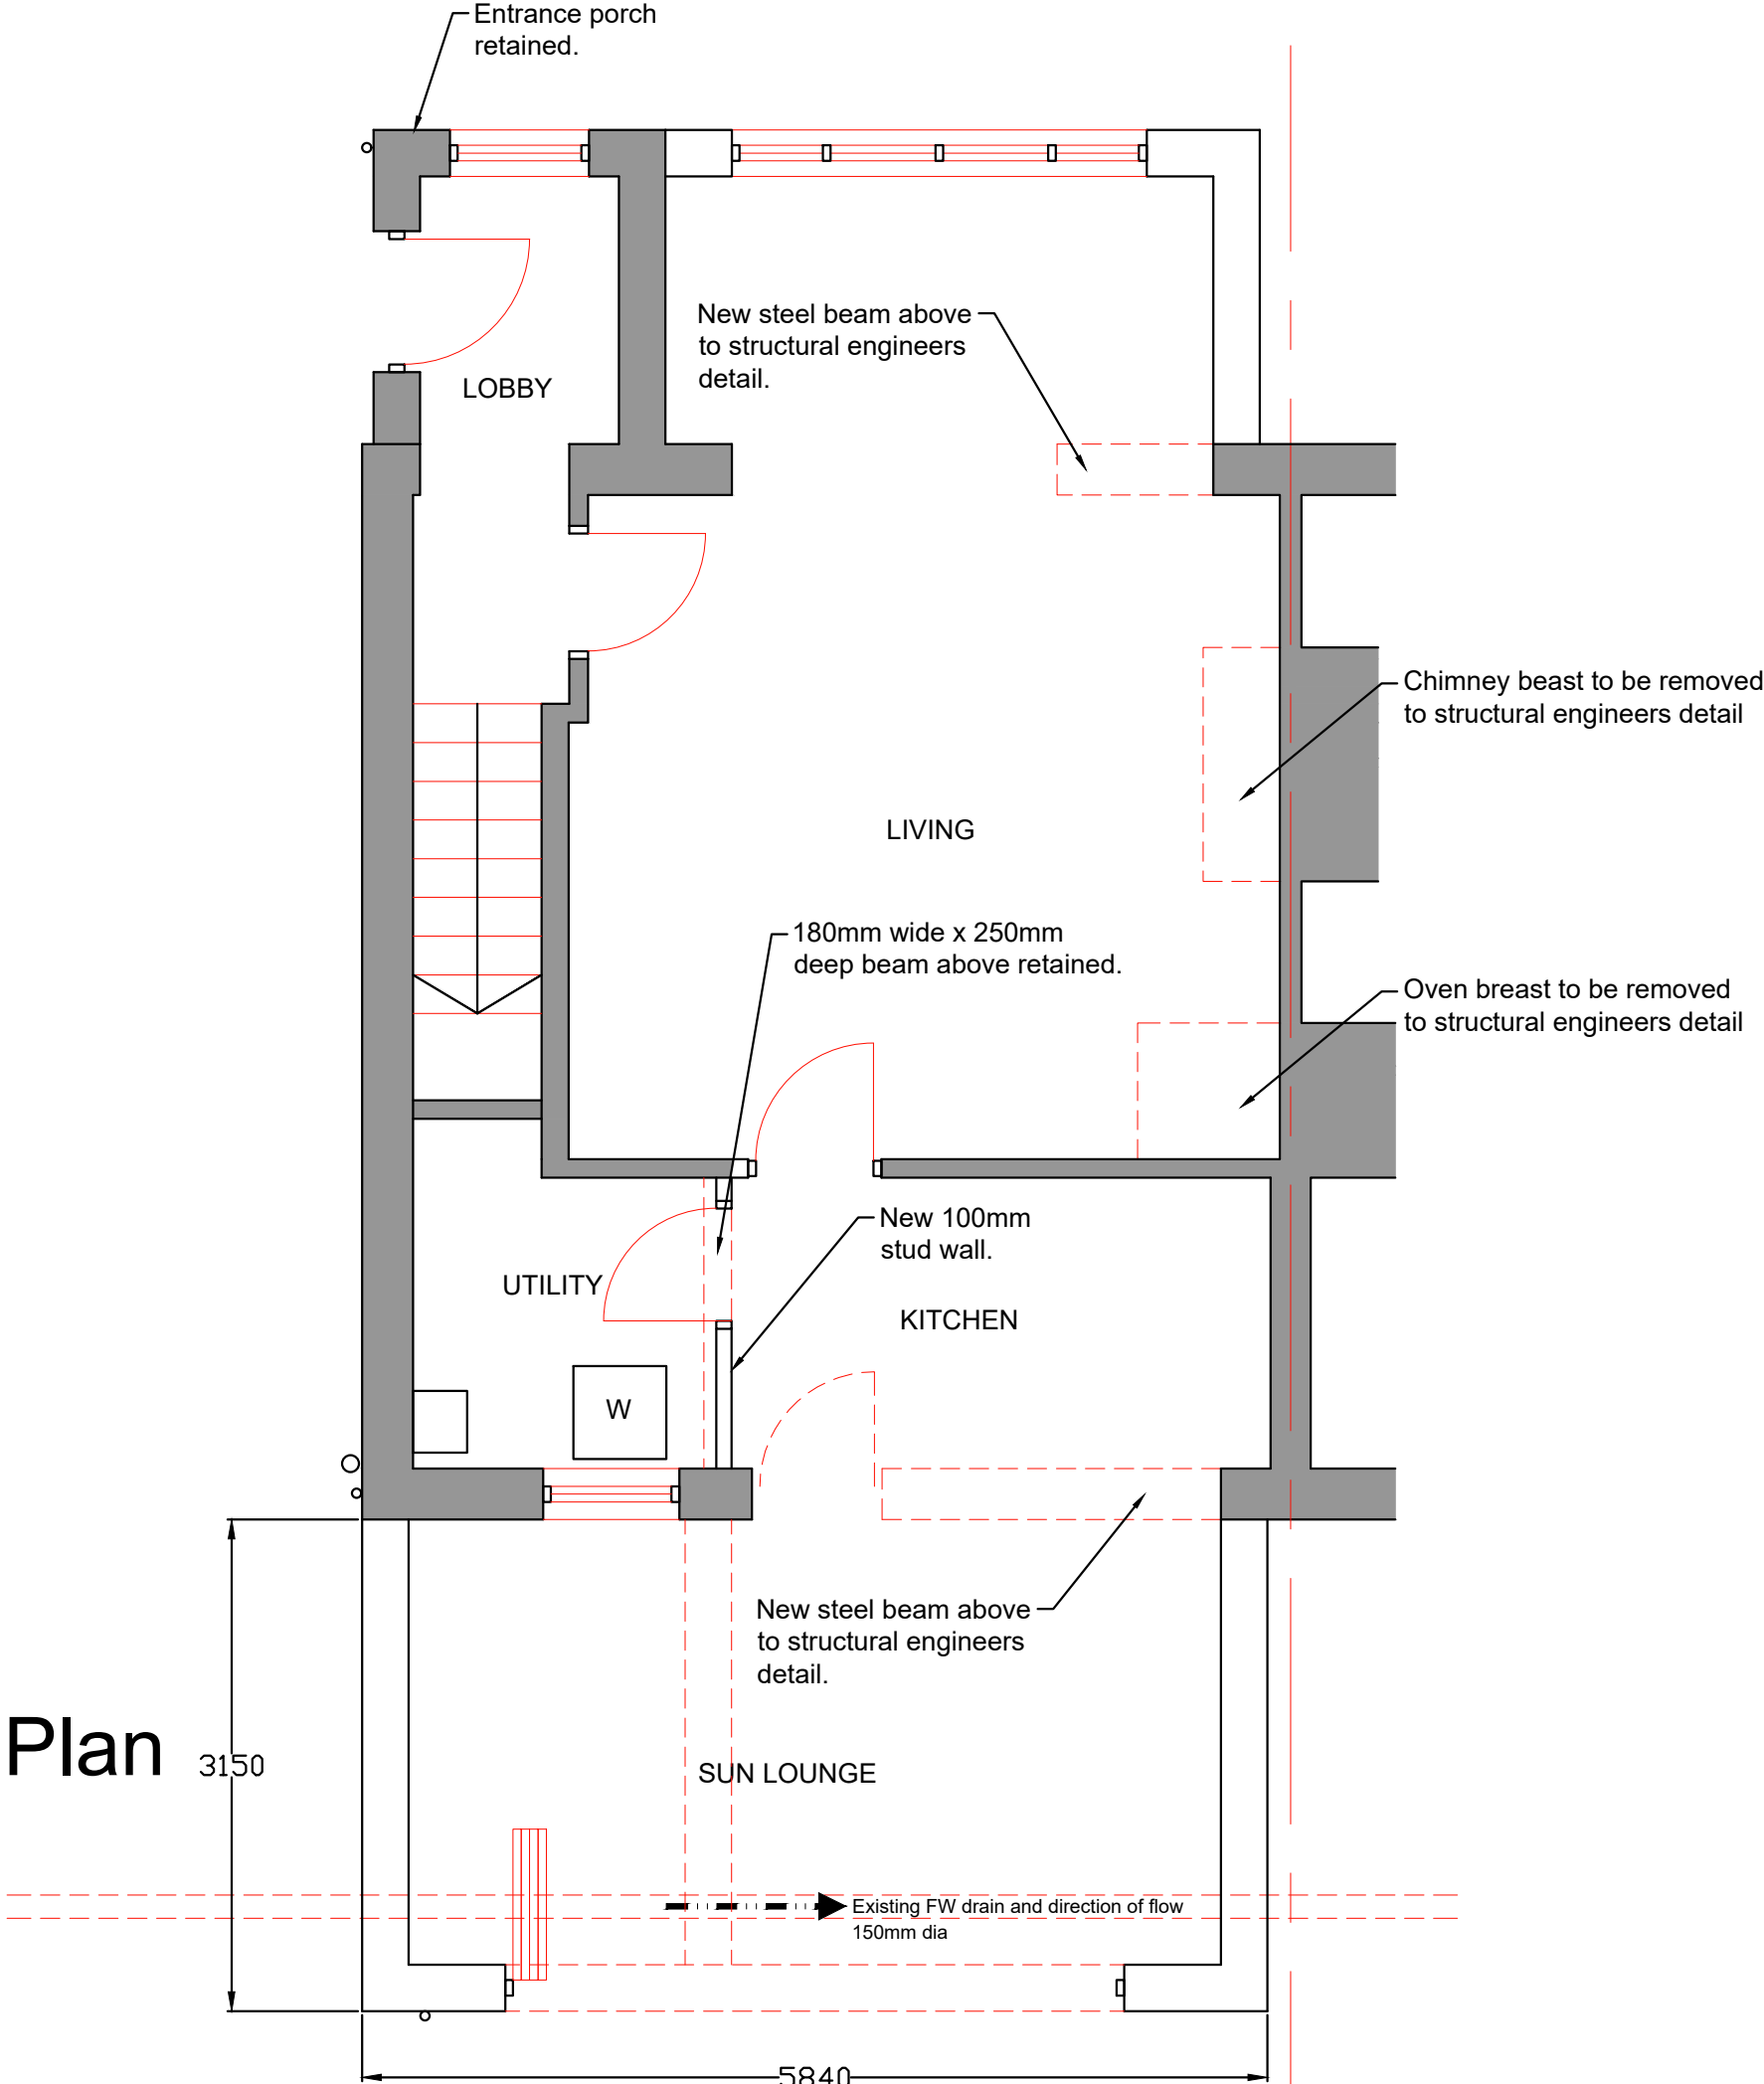

Revisions	A. A-----	00-00-00
This drawing is for planning permission only and is not a construction drawing.		
Drawing Title	PROPOSED-PLAN	
Job No. - Dwg No.	EMK/2025/5	-
Client:	Edyta and Michal Kadela 74 Highstone Avenue Worsbrough, Barnsley S70 4LF	
Scale.	1:50	