
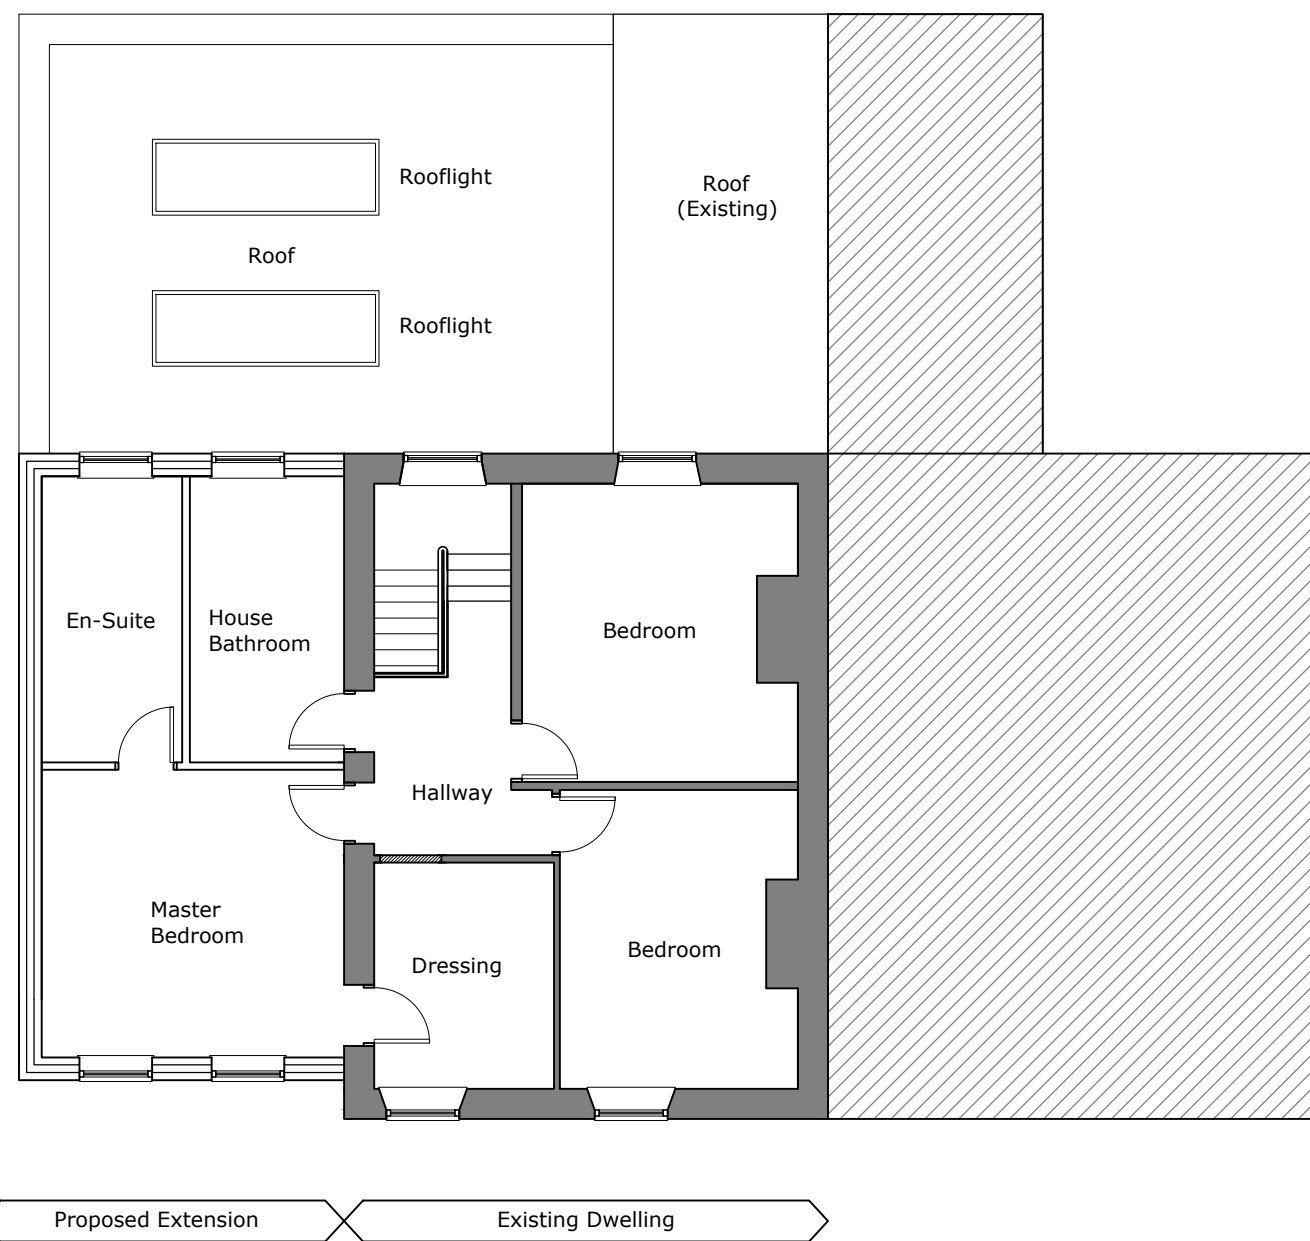
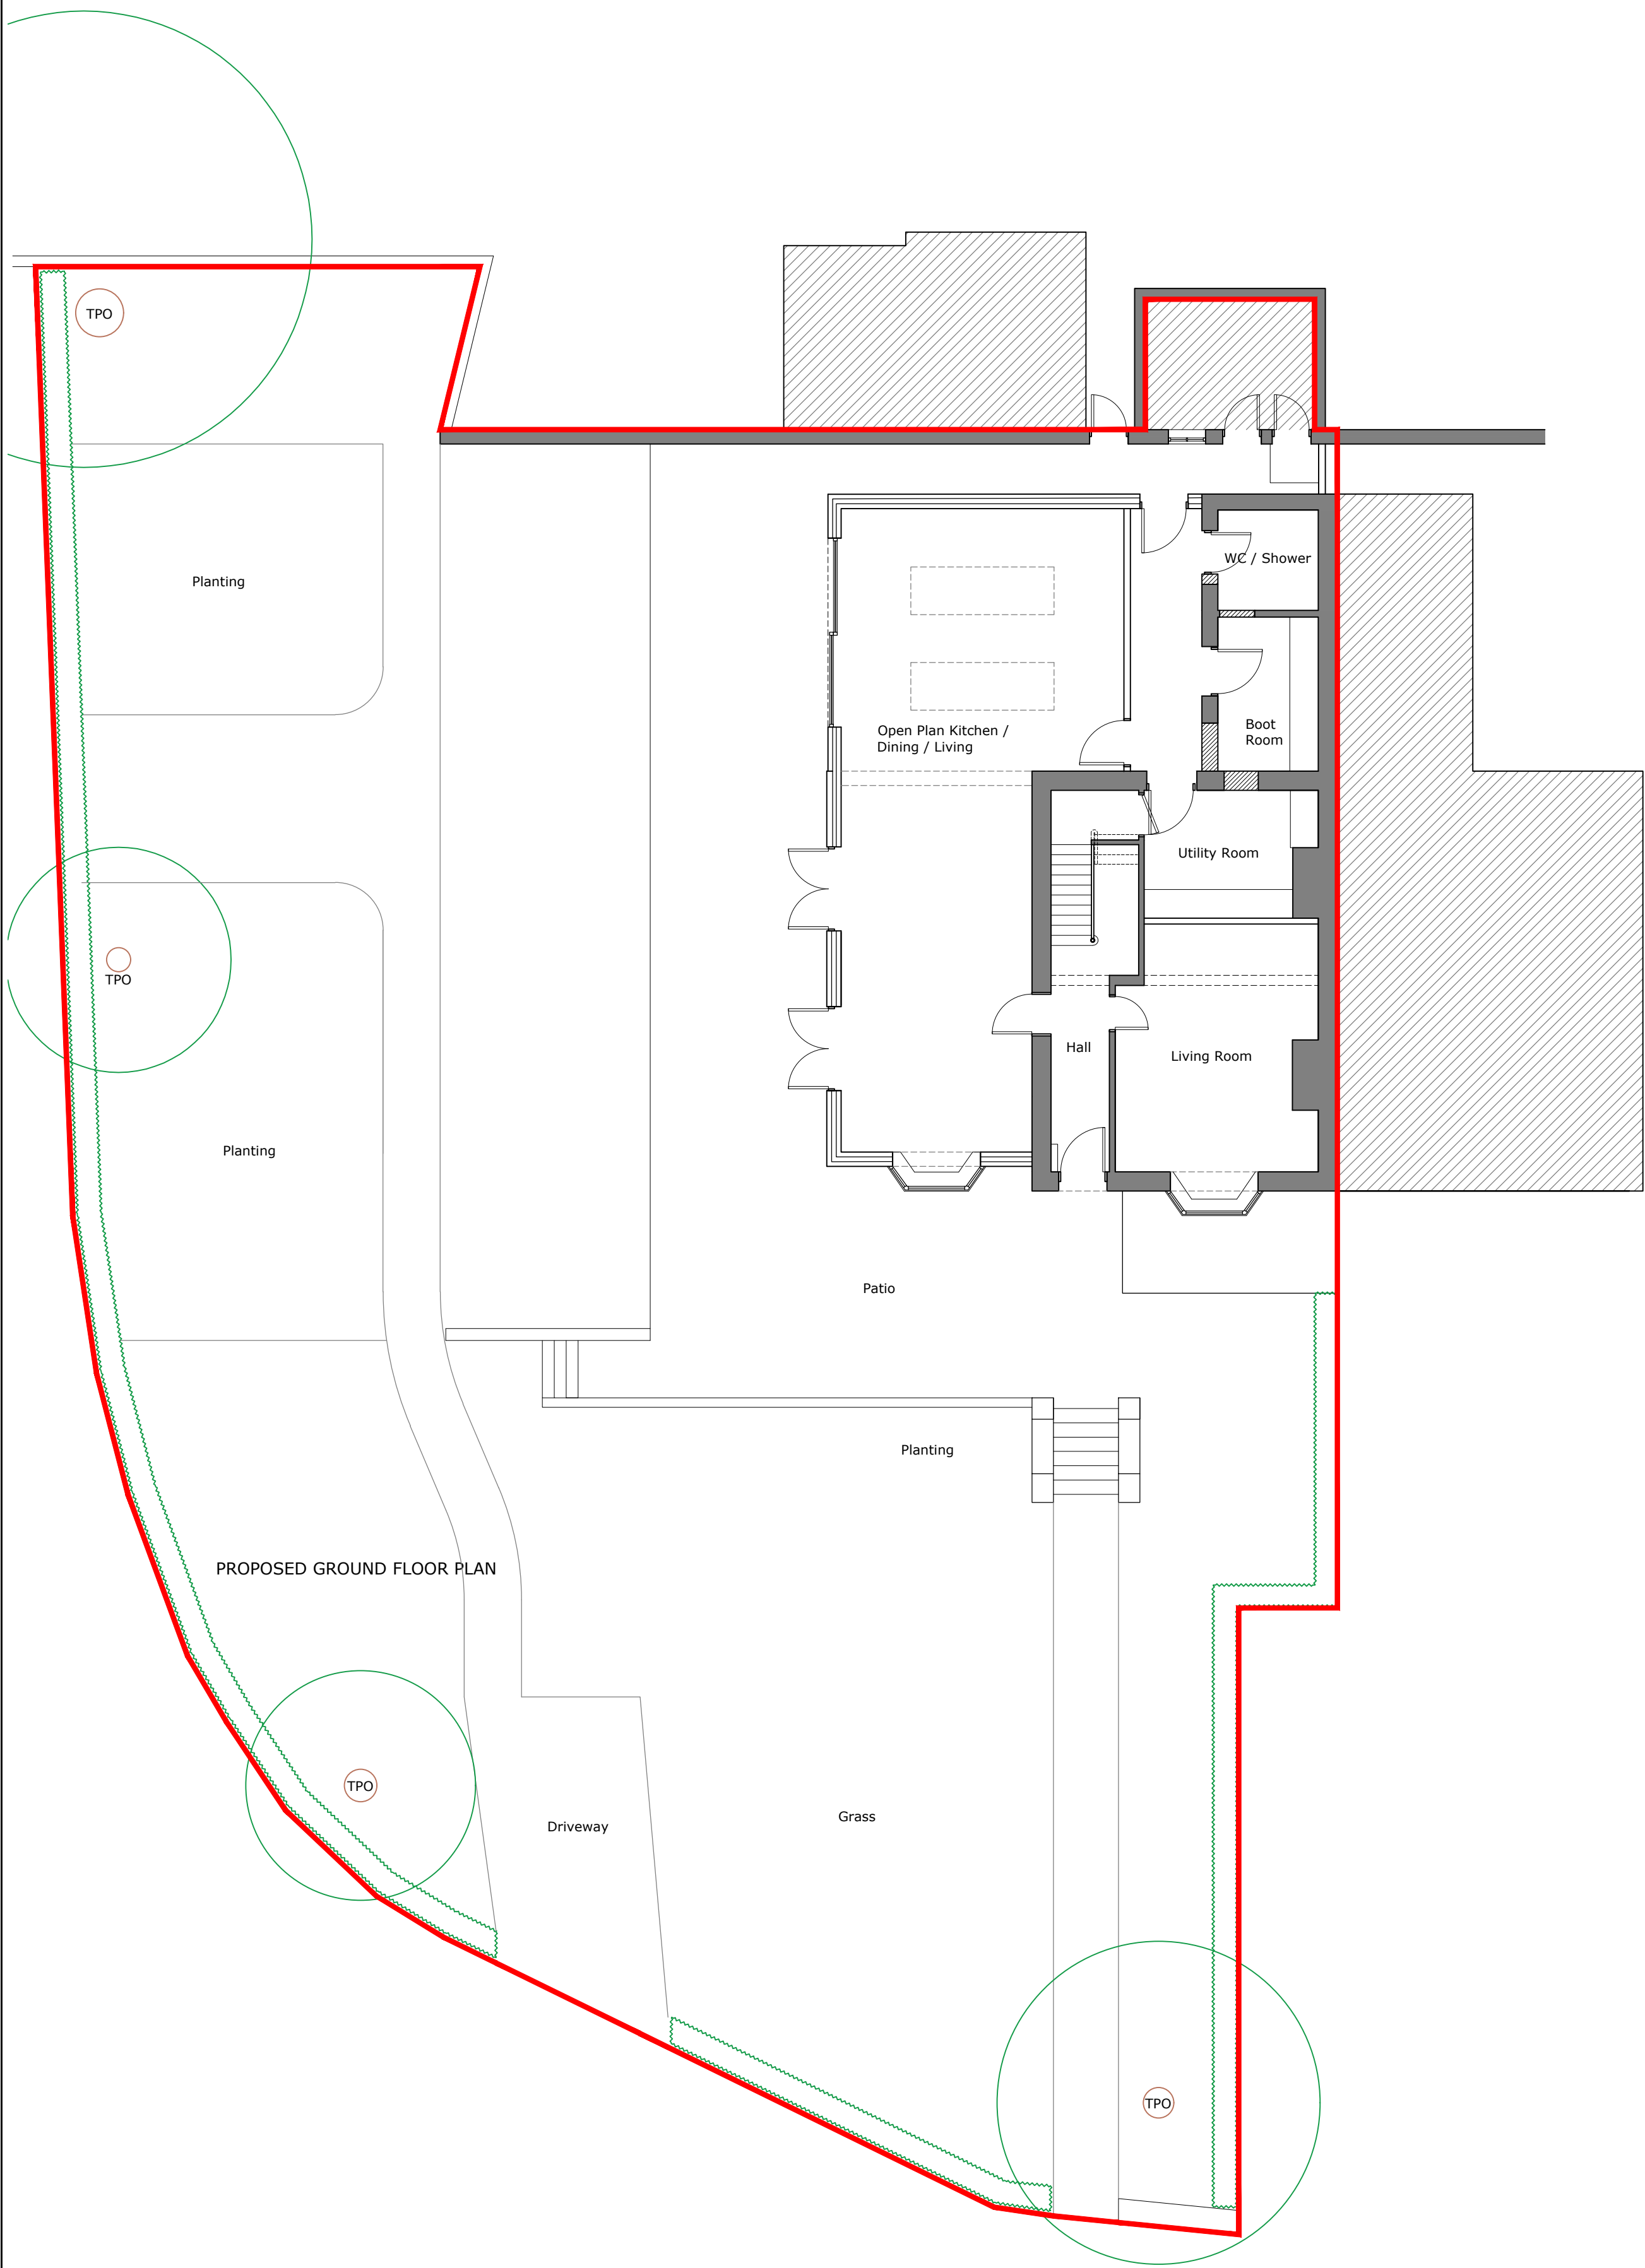
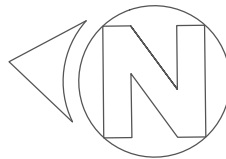
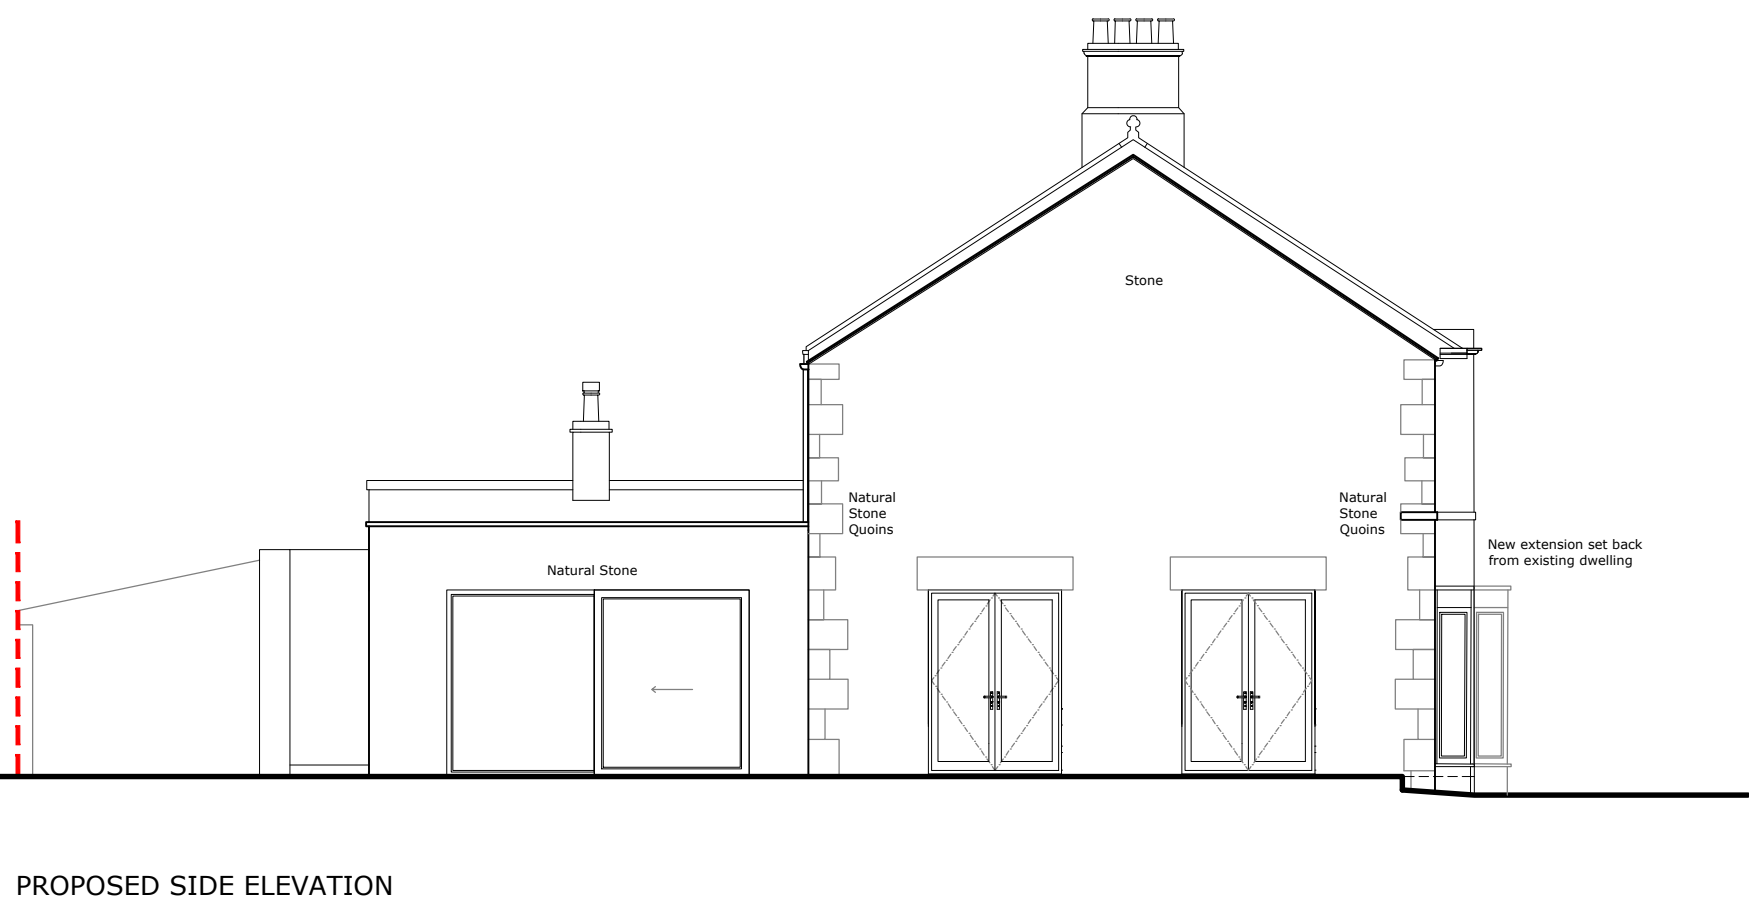


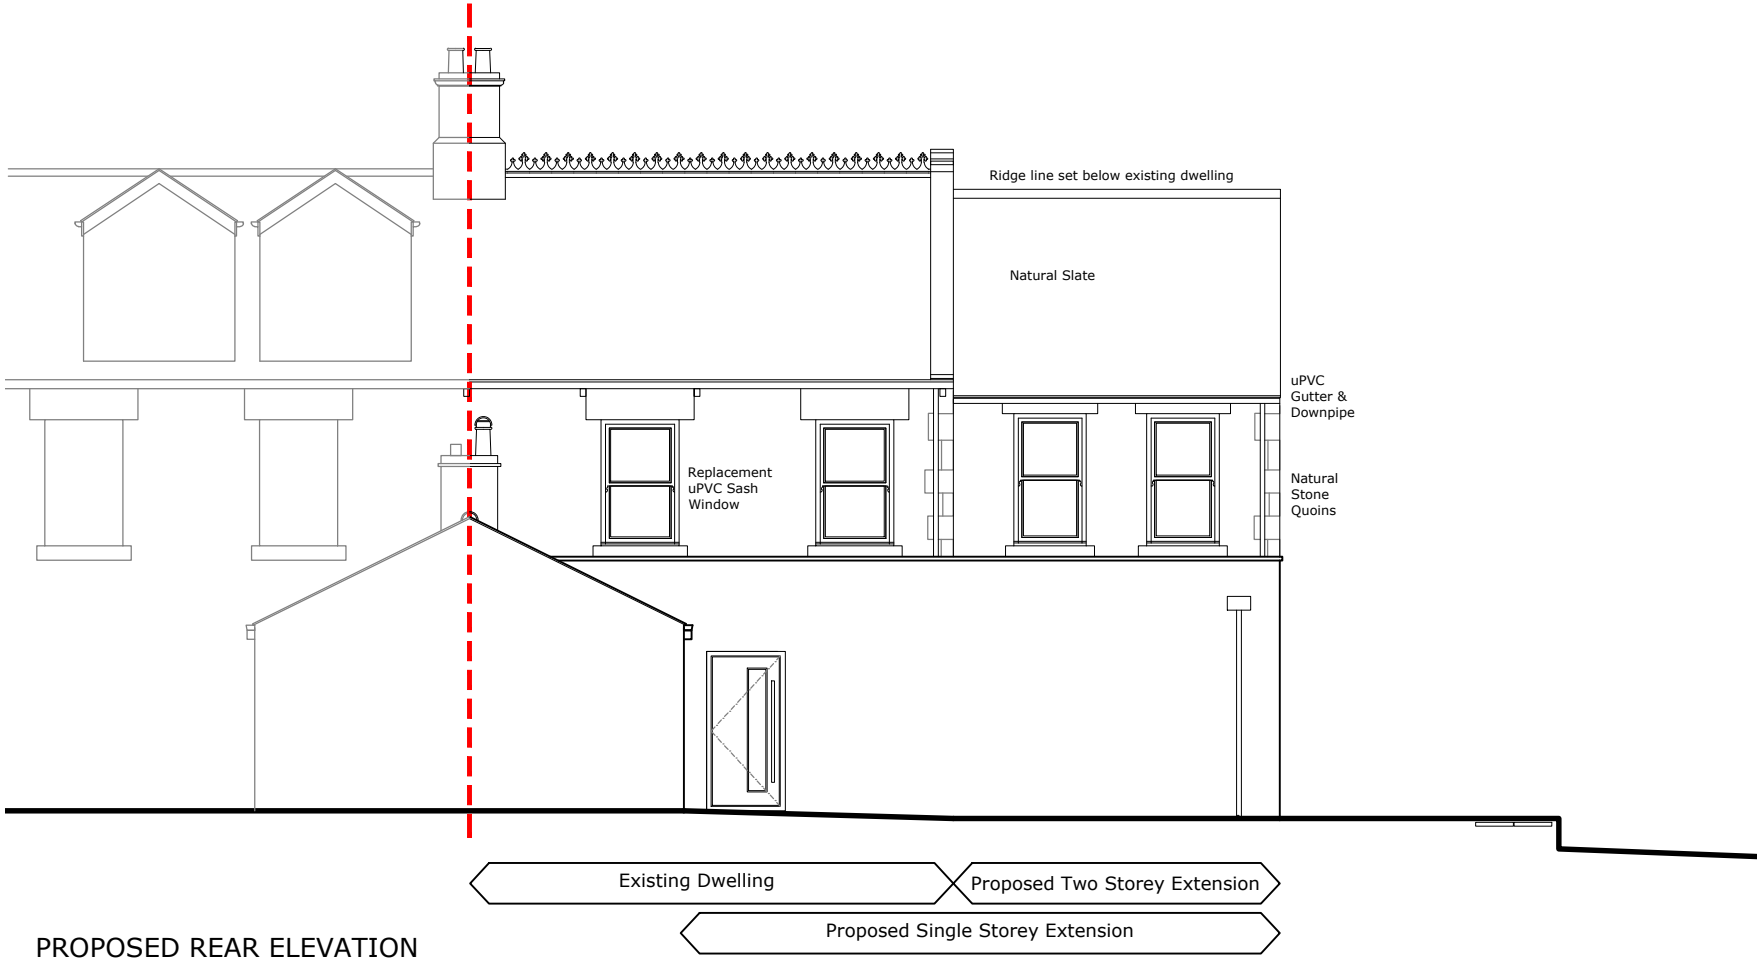

D	Width of extension reduced. Ridge line and soffit height on new extension lowered.	16.06.24
C	Layout updated following Client comments	02.06.24
B	Drawing updated following meeting with Planning Consultant and Client	25.11.23
A	Initial Issue	23.04.23
Rev	Description	Date

S75.
DESIGN

Project
4 West View
Silkstone Common
Barnsley
S75 4QF

Drawing
Proposed Site, Floorplans & Elevations

Scale 1:100 @ A1	Drawn CJR	Date 23.04.23
Ref 1042-S75-XX-XX-DR-A-20000	Rev. D	