



Existing Ground Floor Layout

1 : 50 @ A3

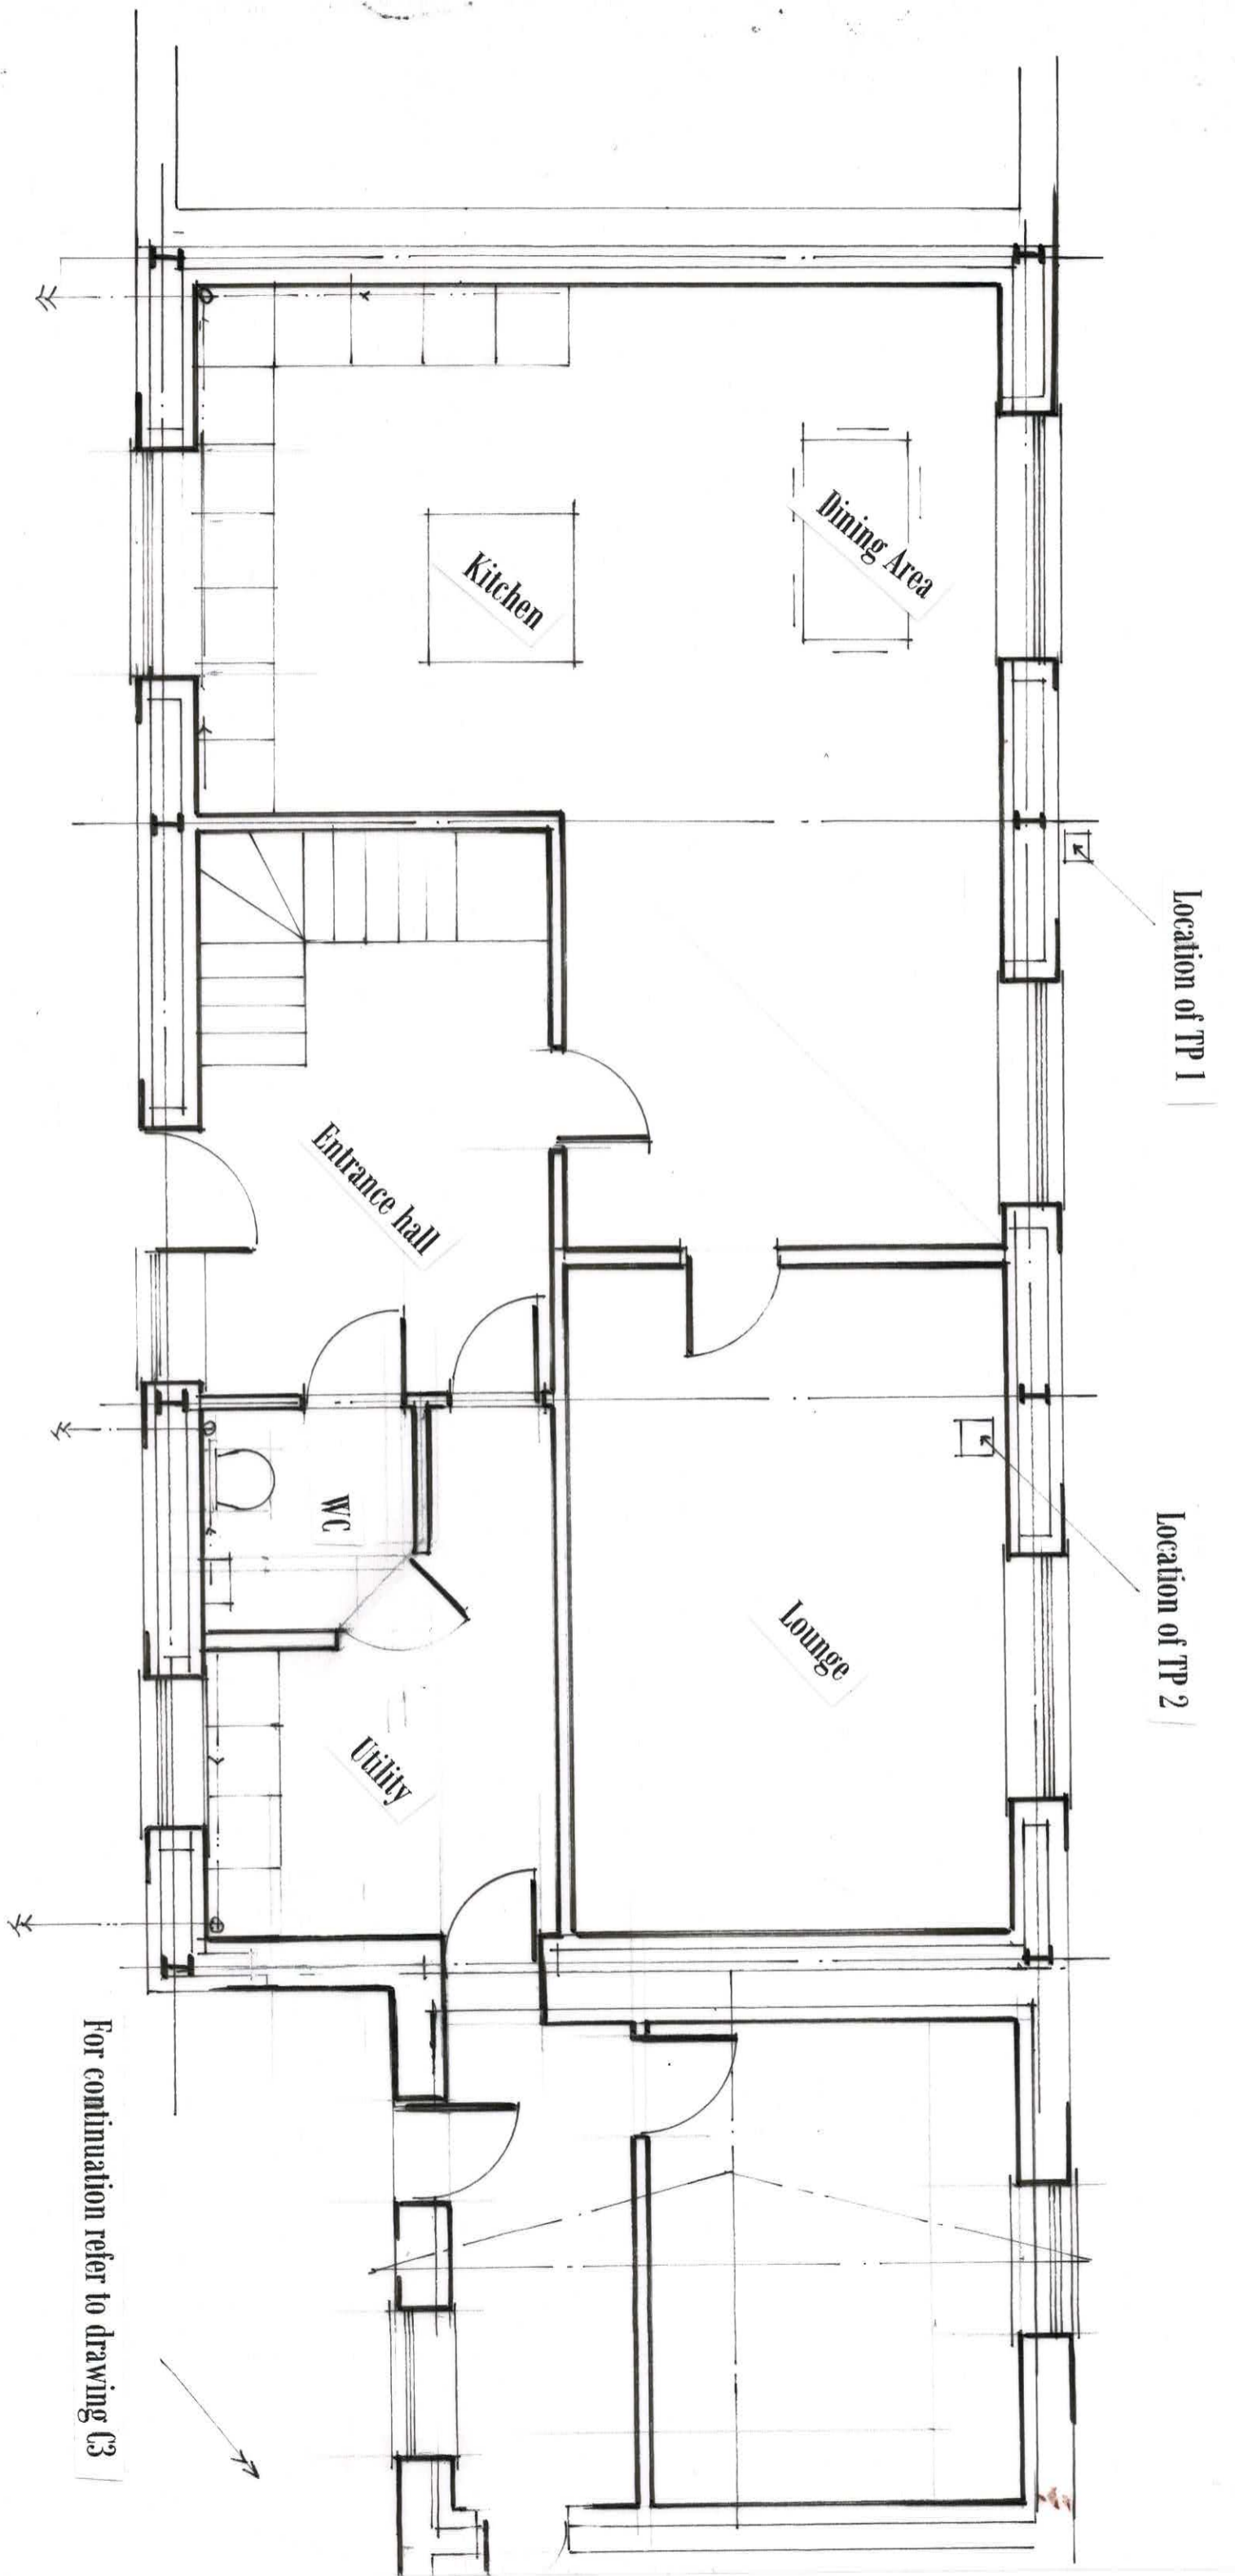

**Proposed Ground Floor layout**  
1 : 50 @ A3

For continuation refer to drawing C3

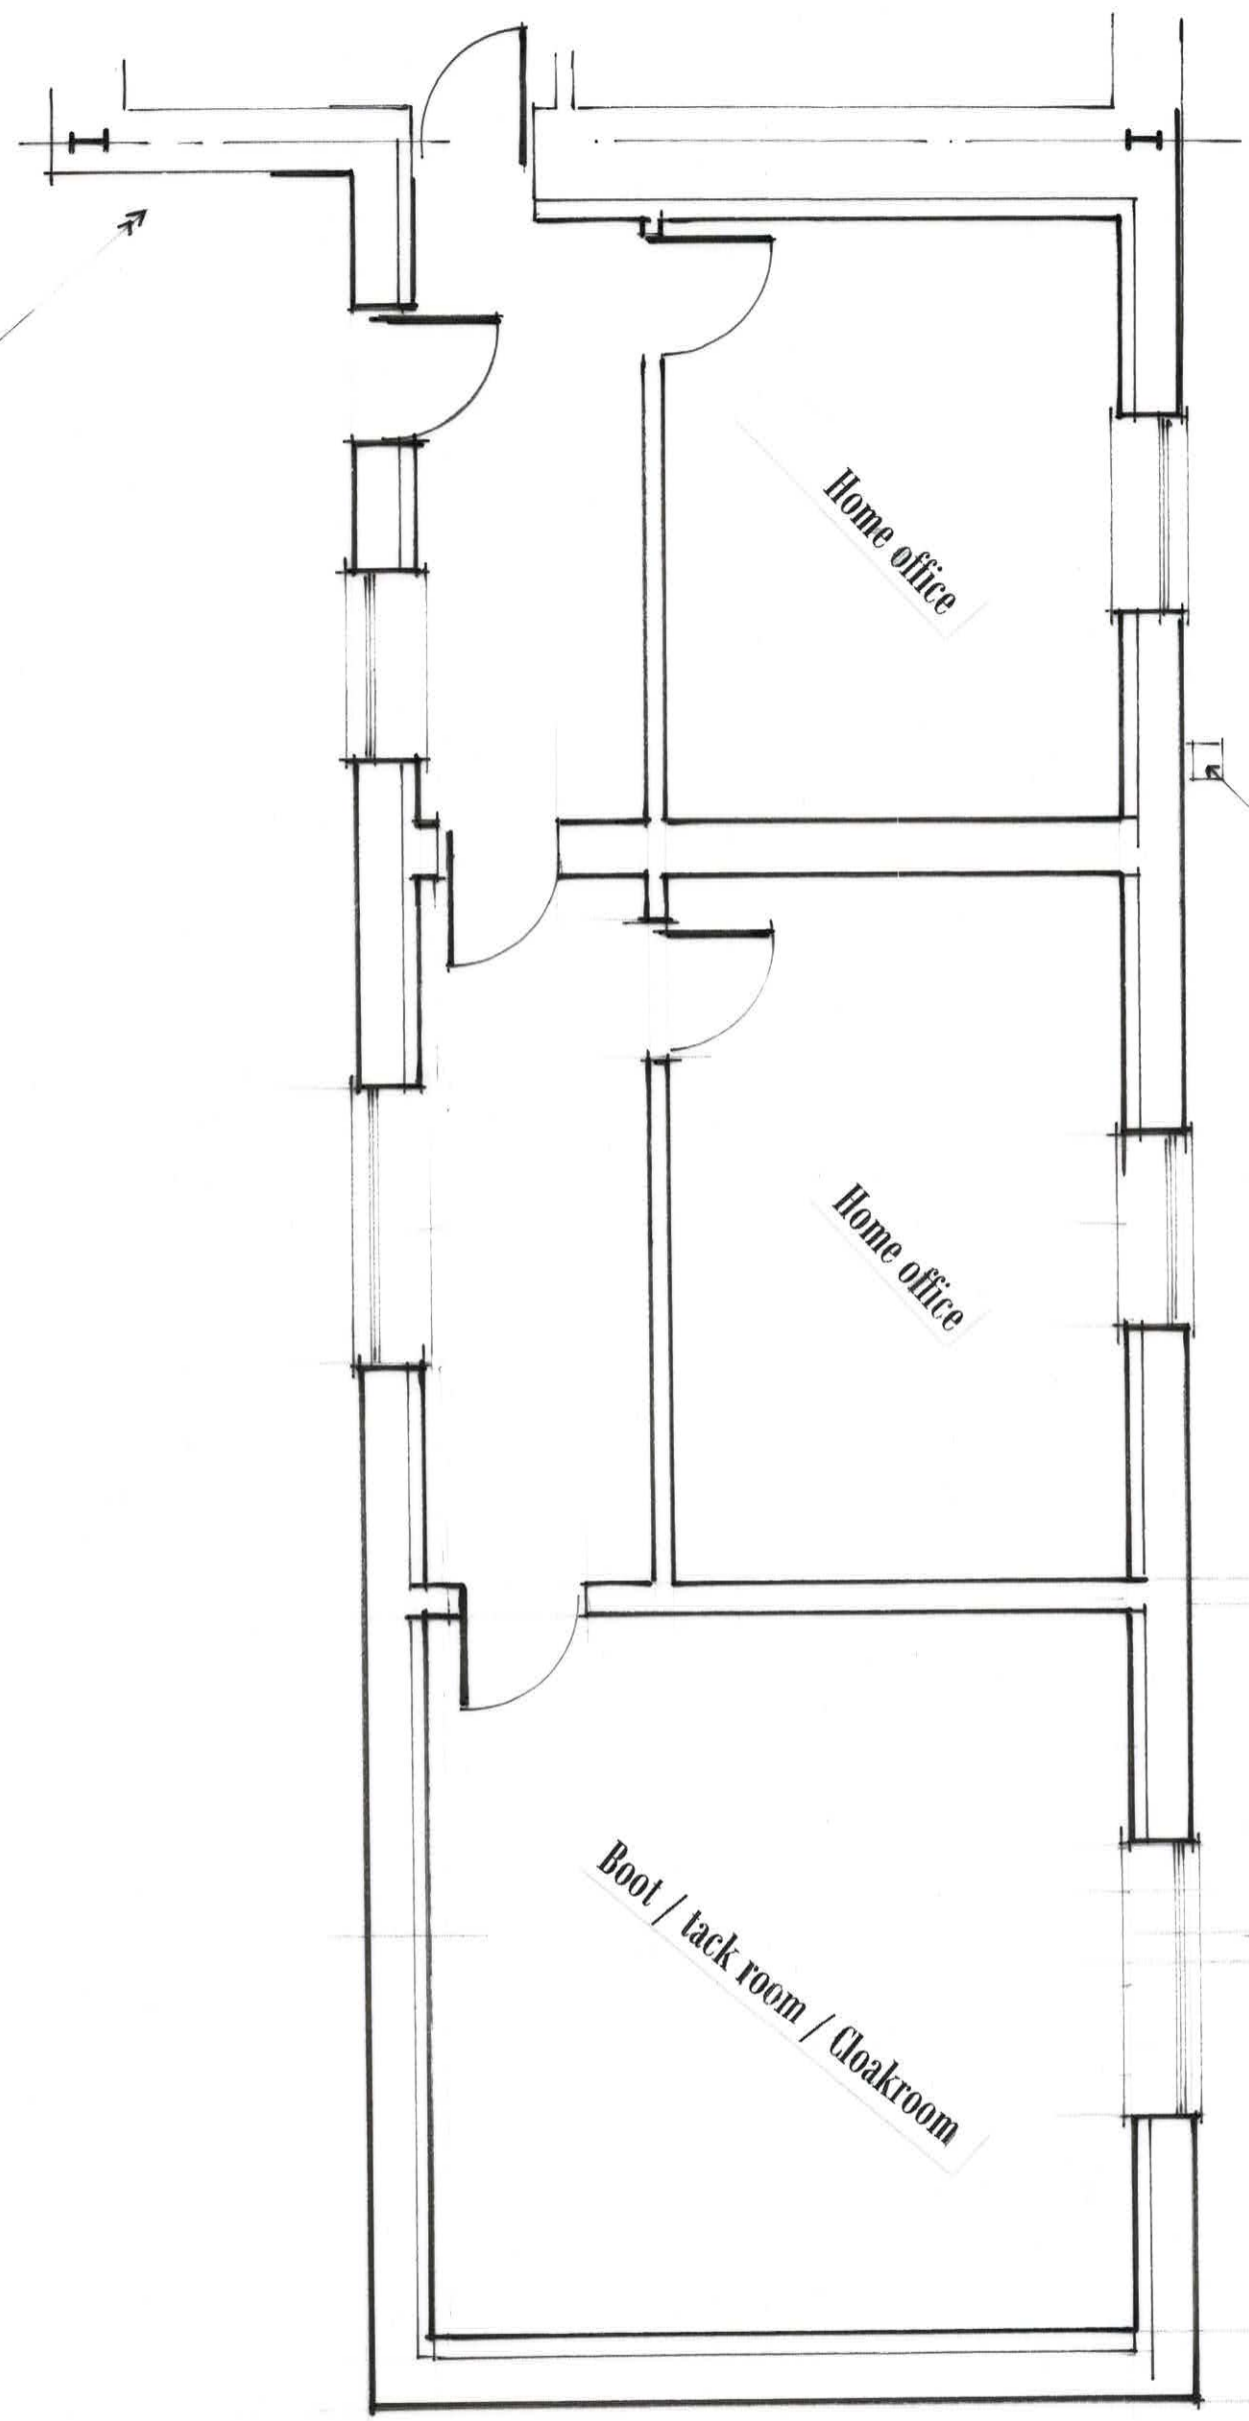


Location of TP 3

PROJECTION REMOVED  
AND ORIGINAL EXTERNAL  
WALL REINSTATED.

For continuation refer to drawing C2


### Proposed floor layout of "The Pony Stables"

1 : 50 @ A3

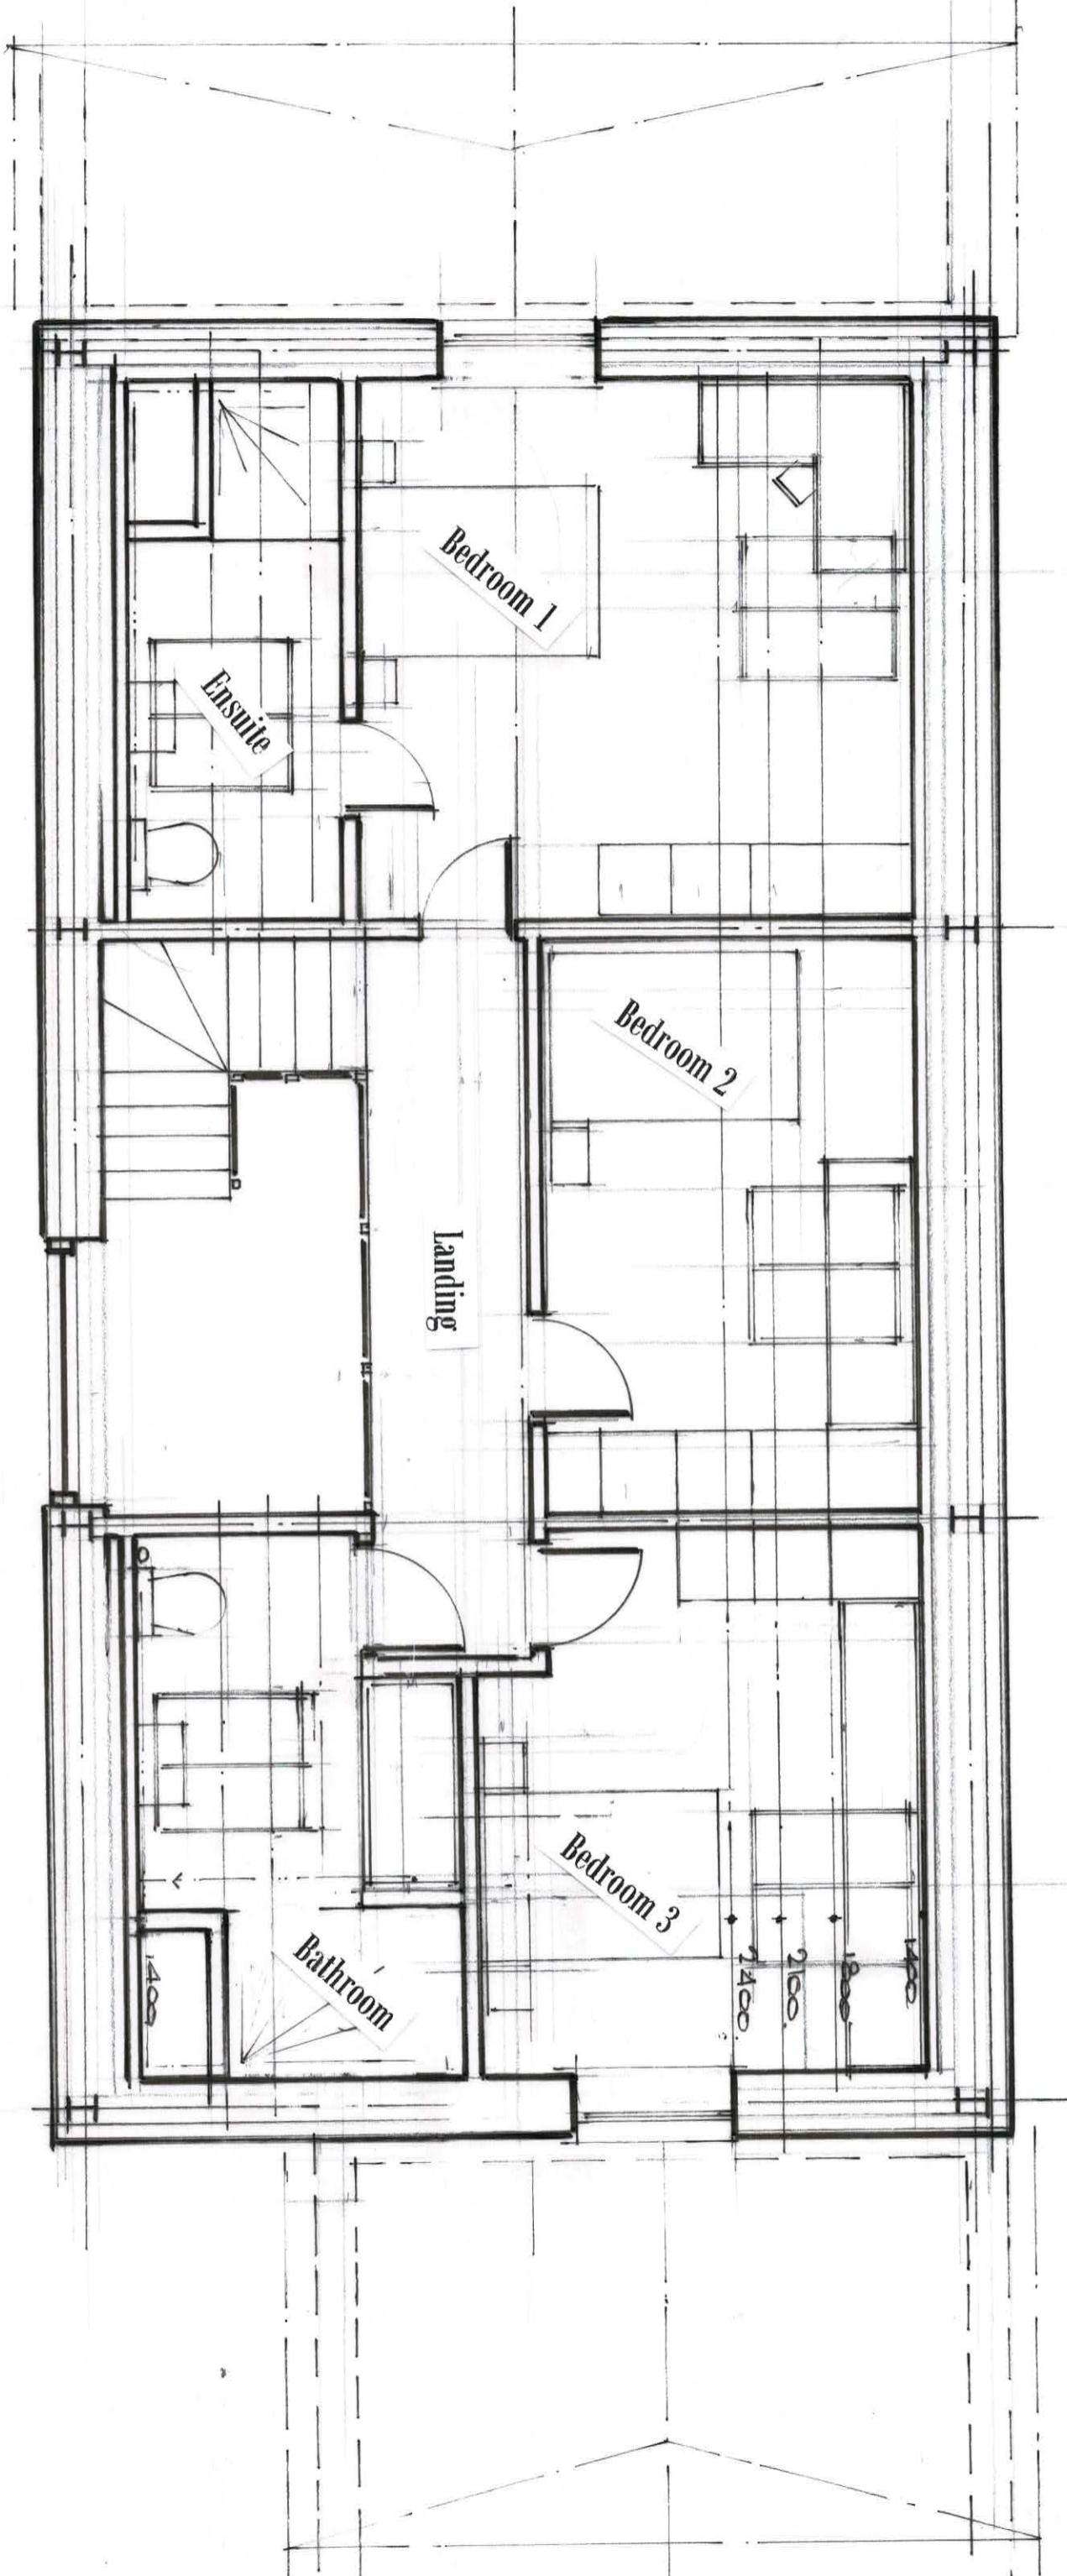


**Proposed First floor layout**


1 : 50 @ A3

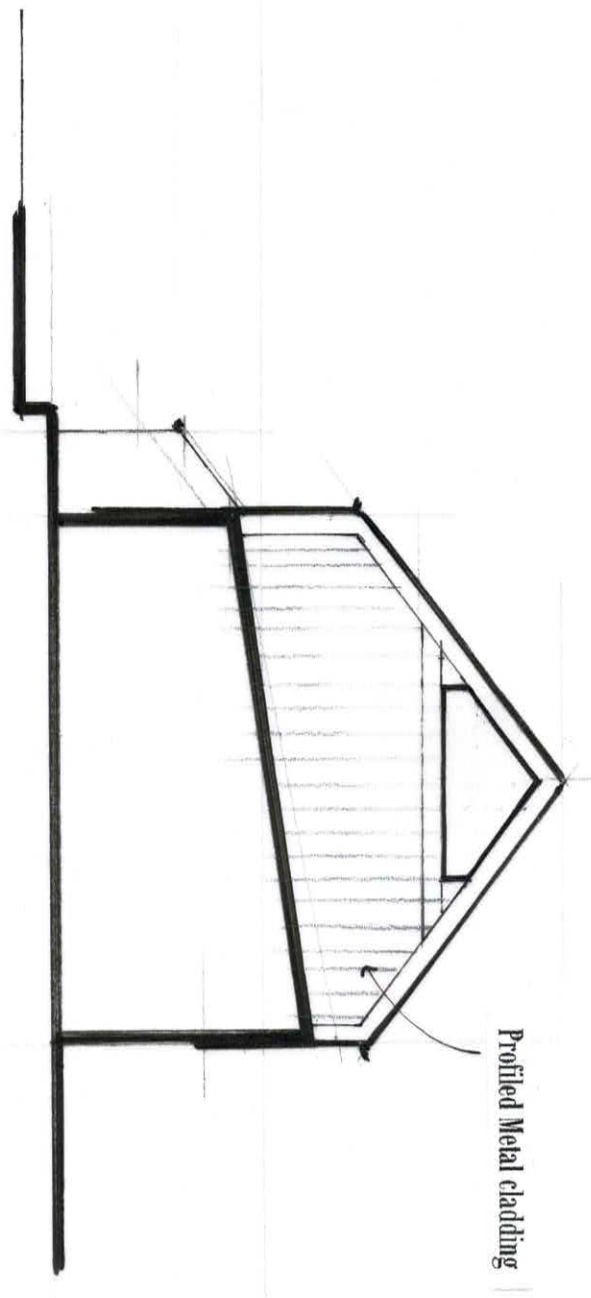


Existing Elevation Stone storage barn gable

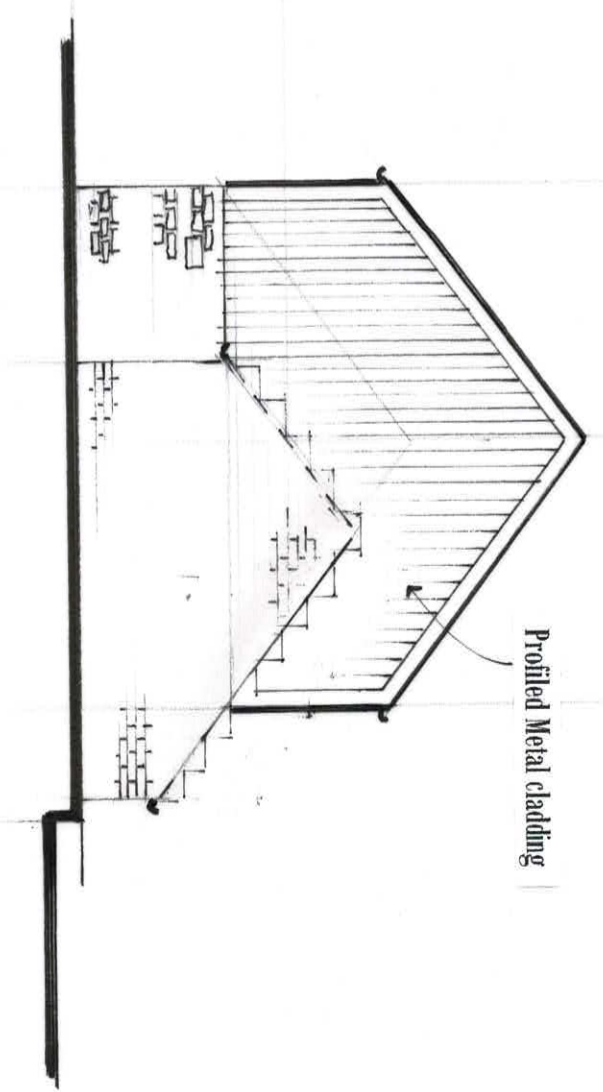


Existing Elevation, Pony Stable gable

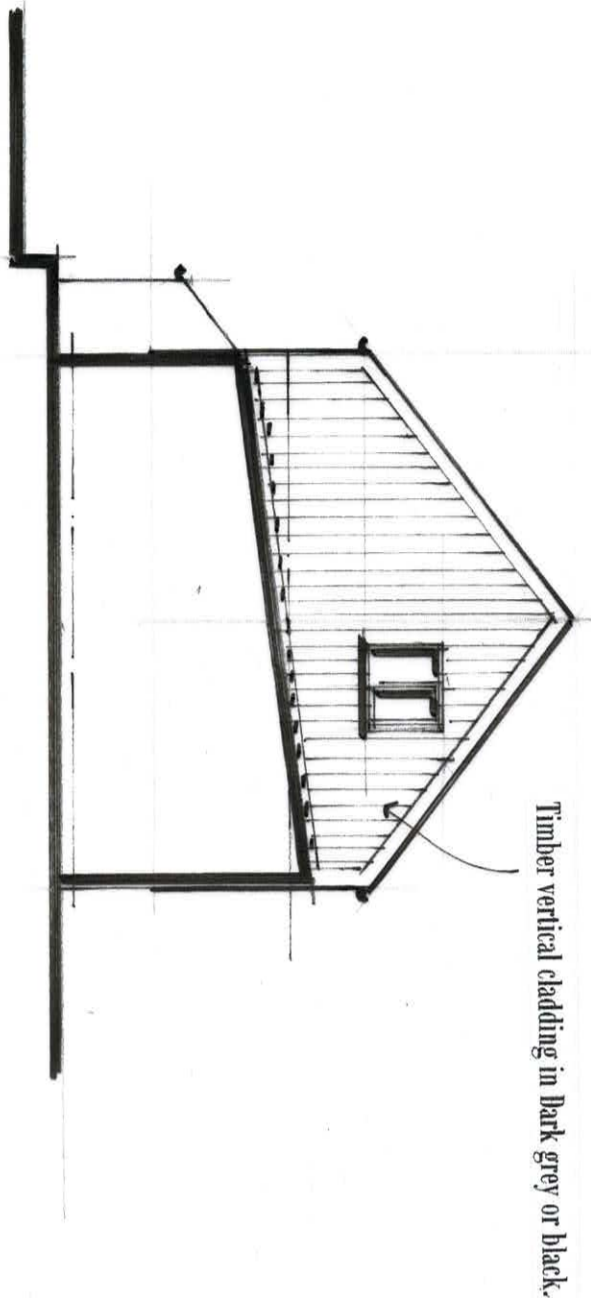

Proposed Elevation, Stone storage barn gable

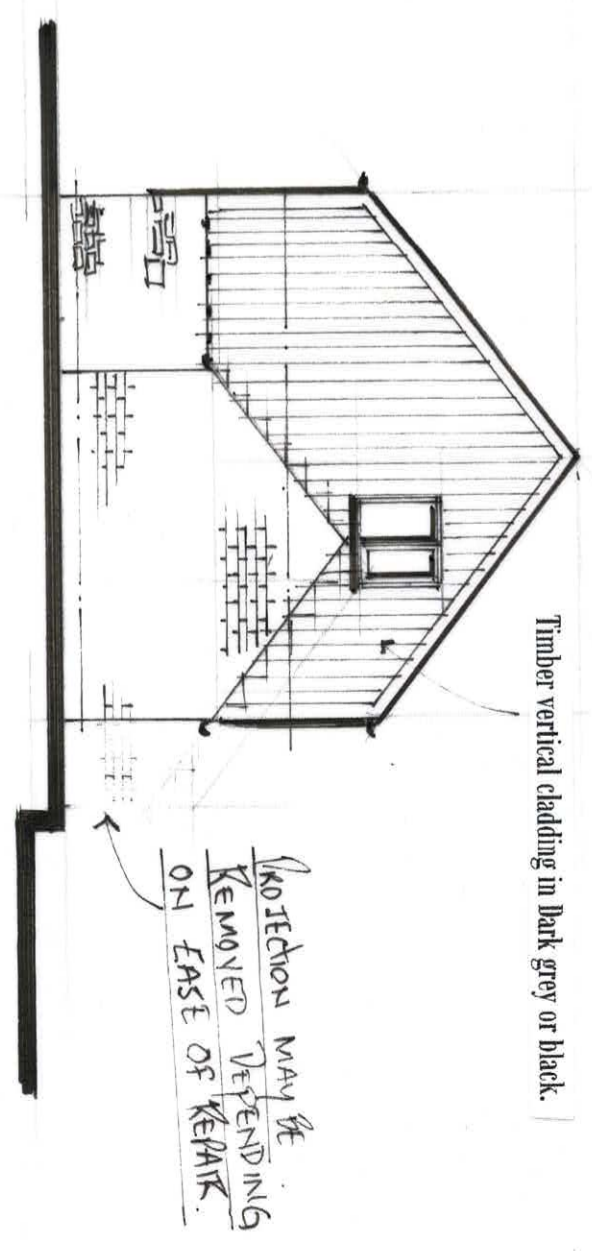

Proposed Elevation, Pony Stable gable

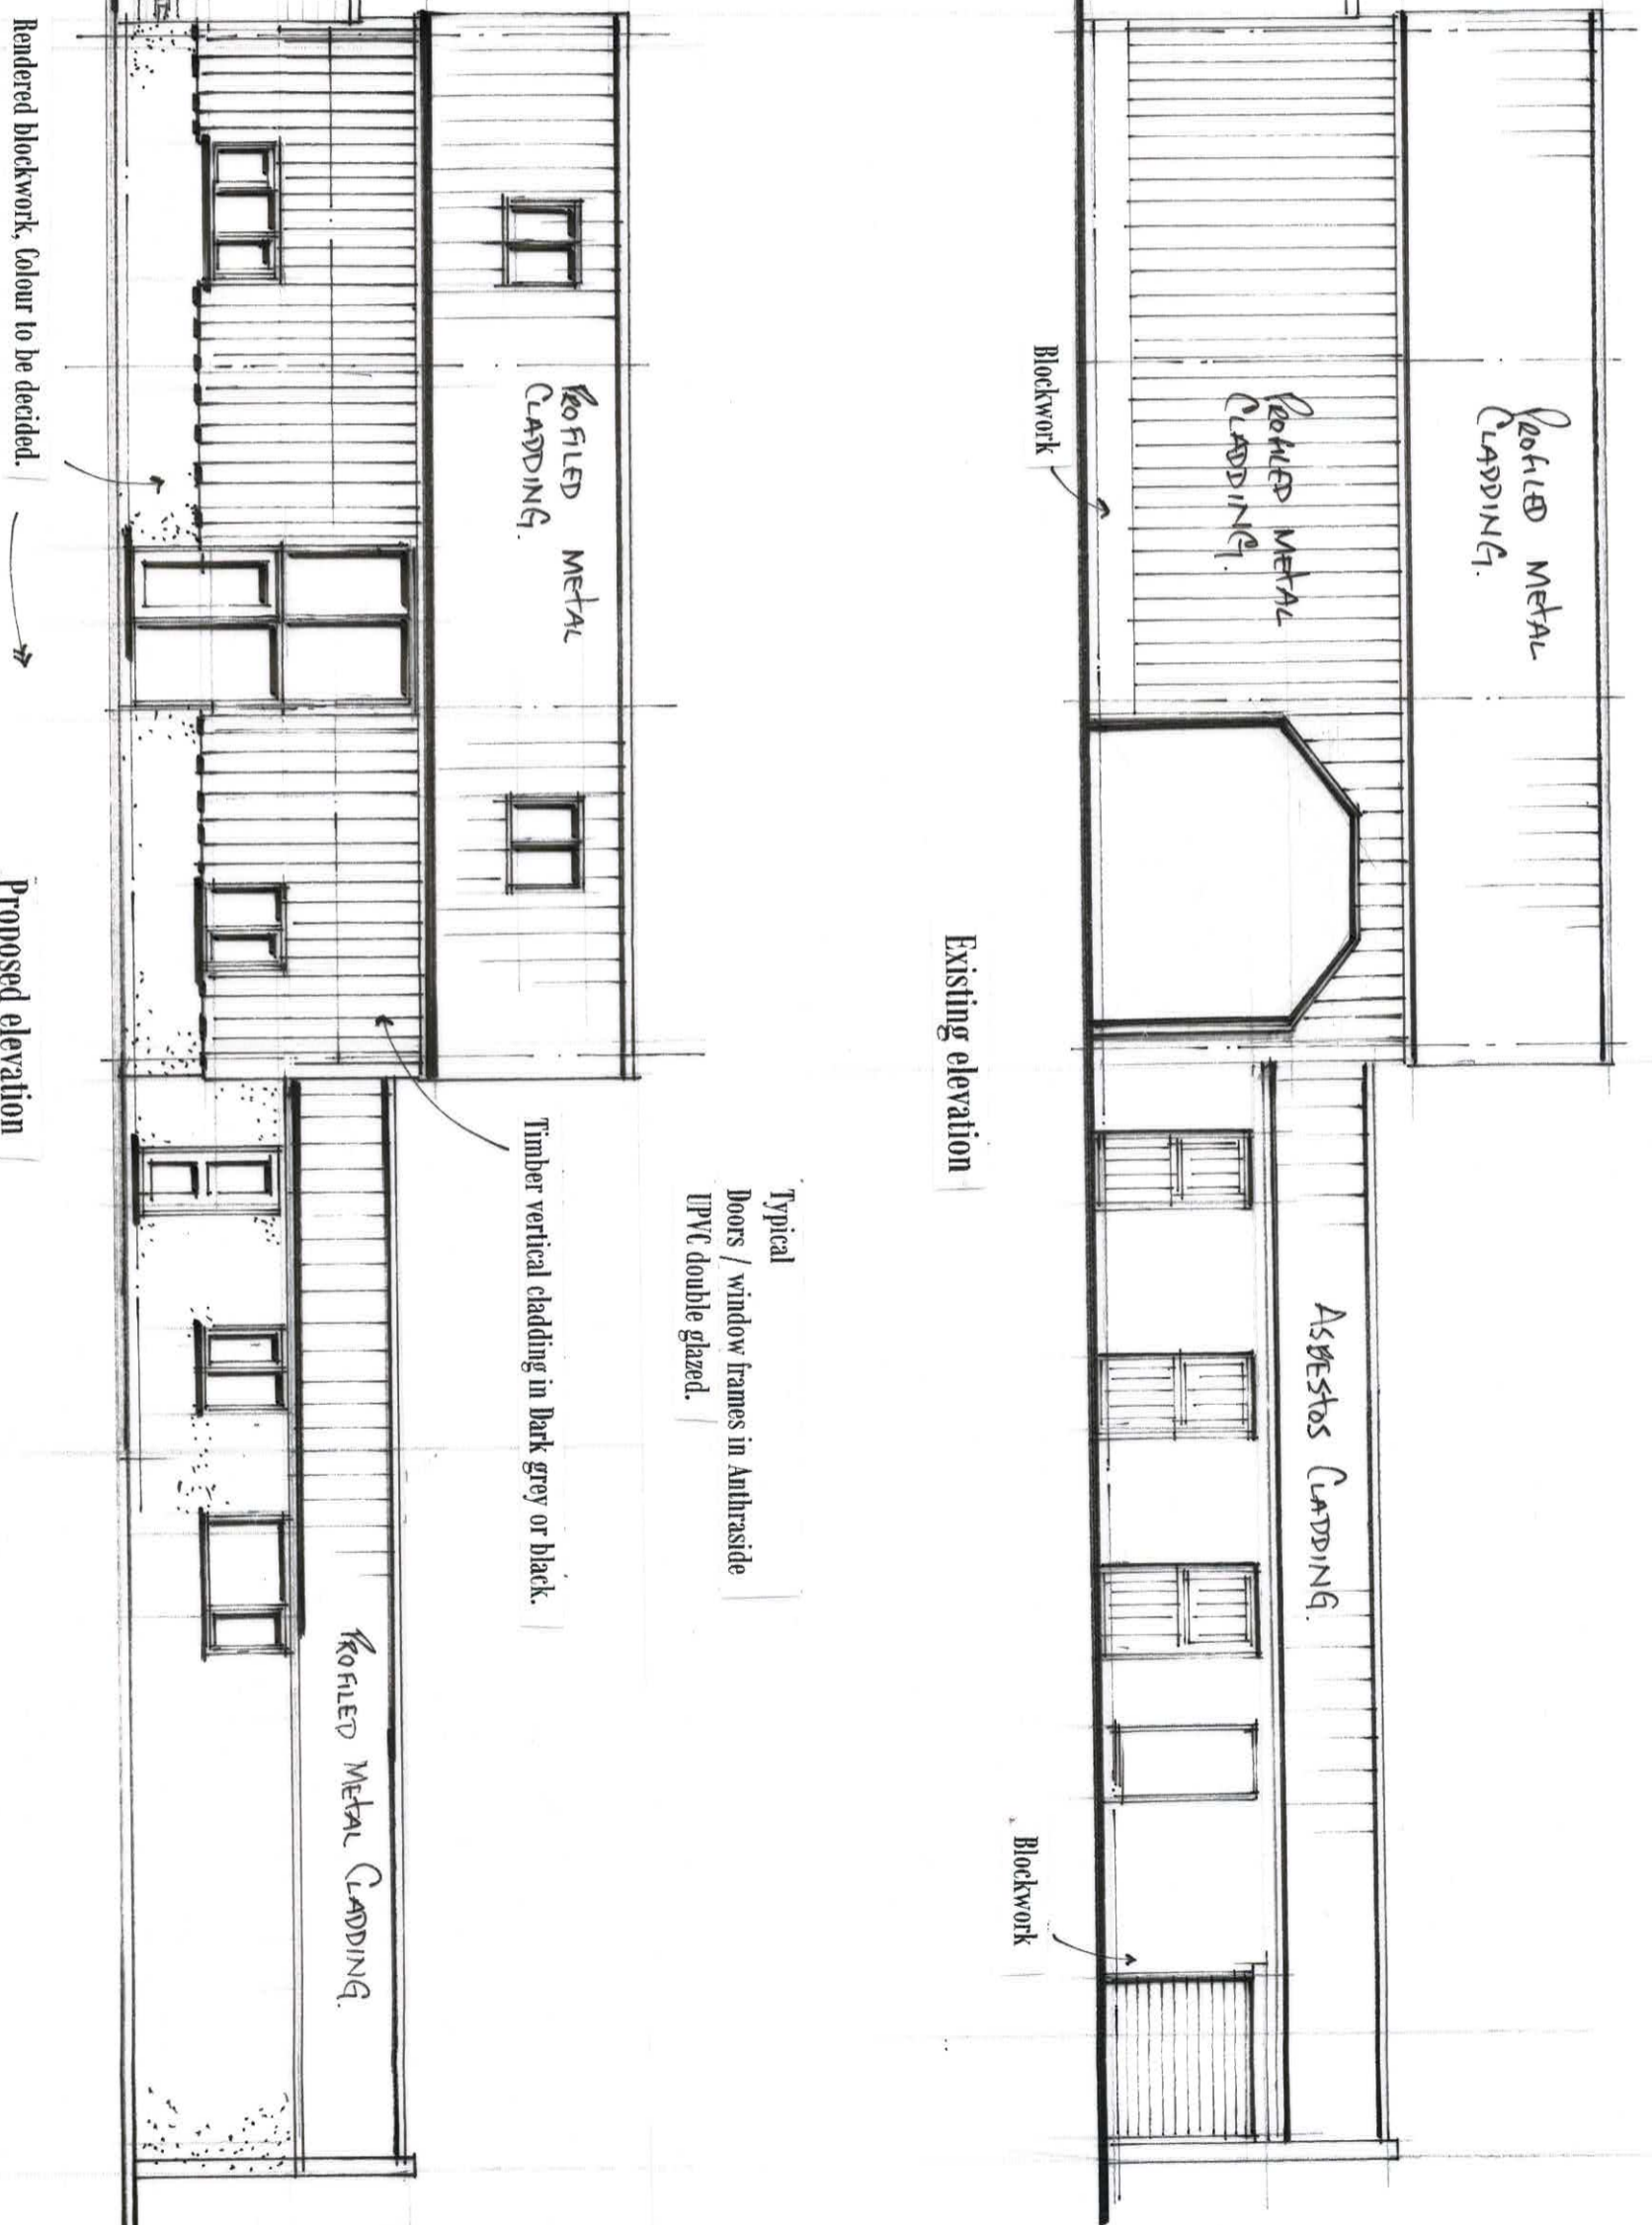


Existing elevation


Proposed elevation

Elevations, Courtyard side

1 : 100 @ A3

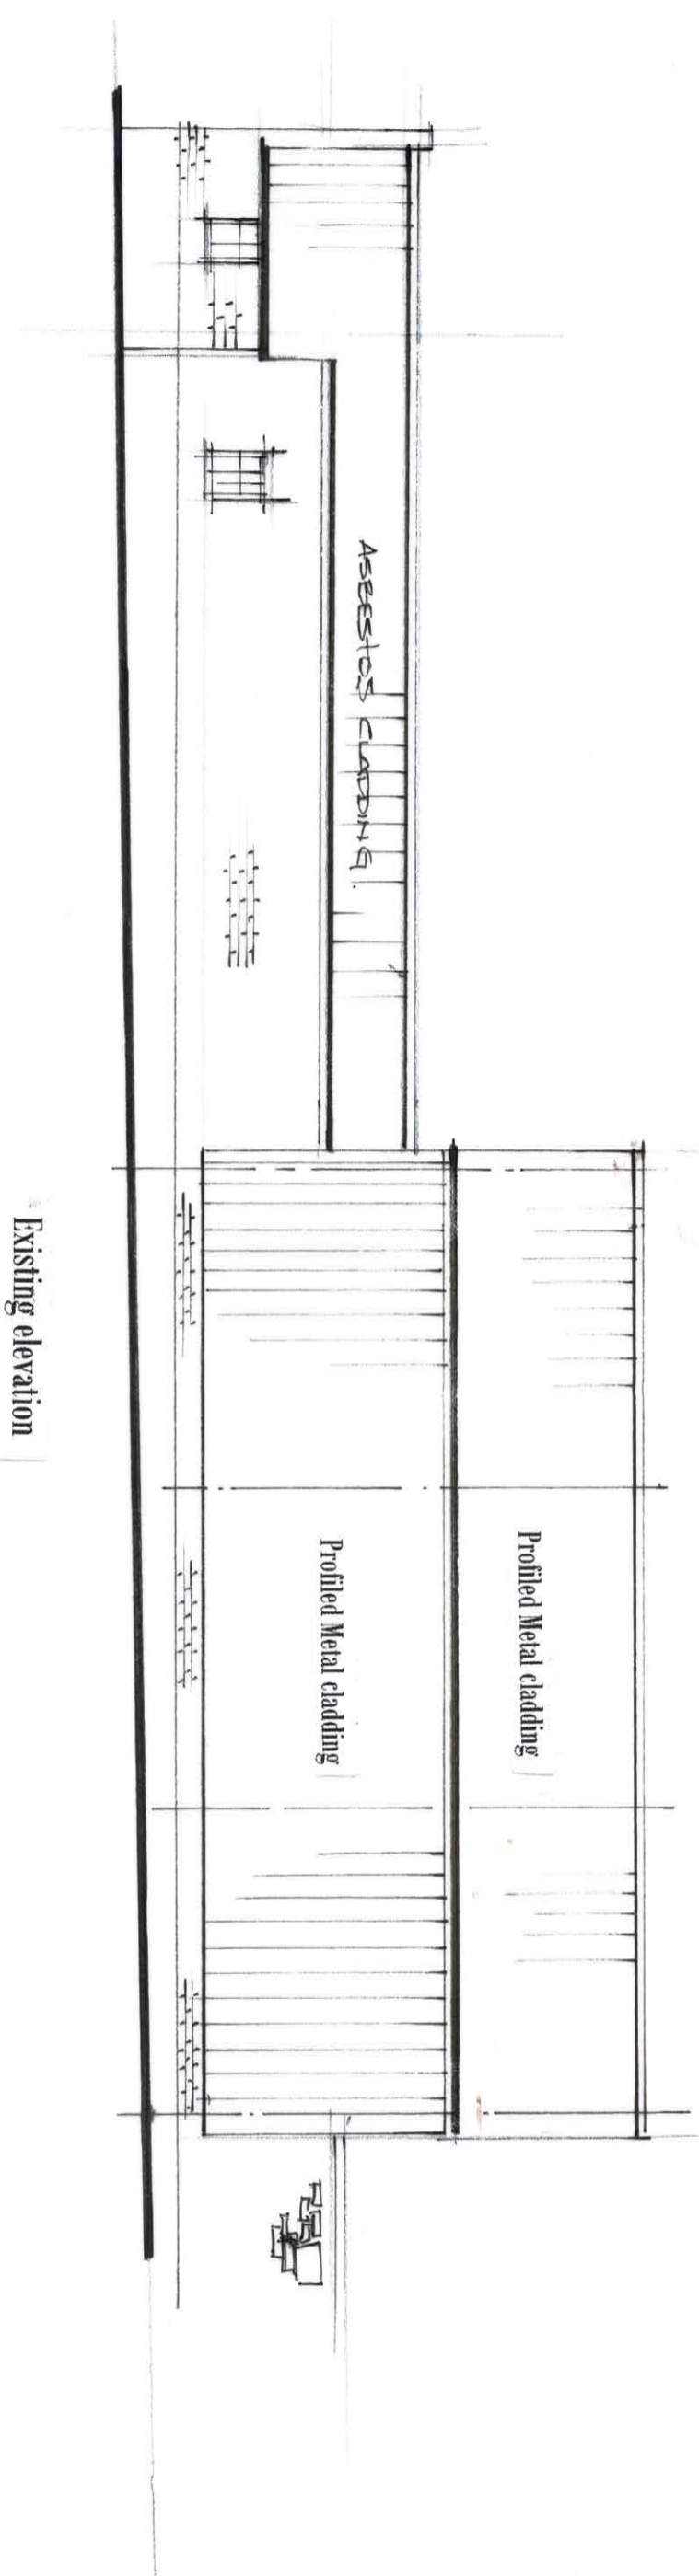

Existing elevation

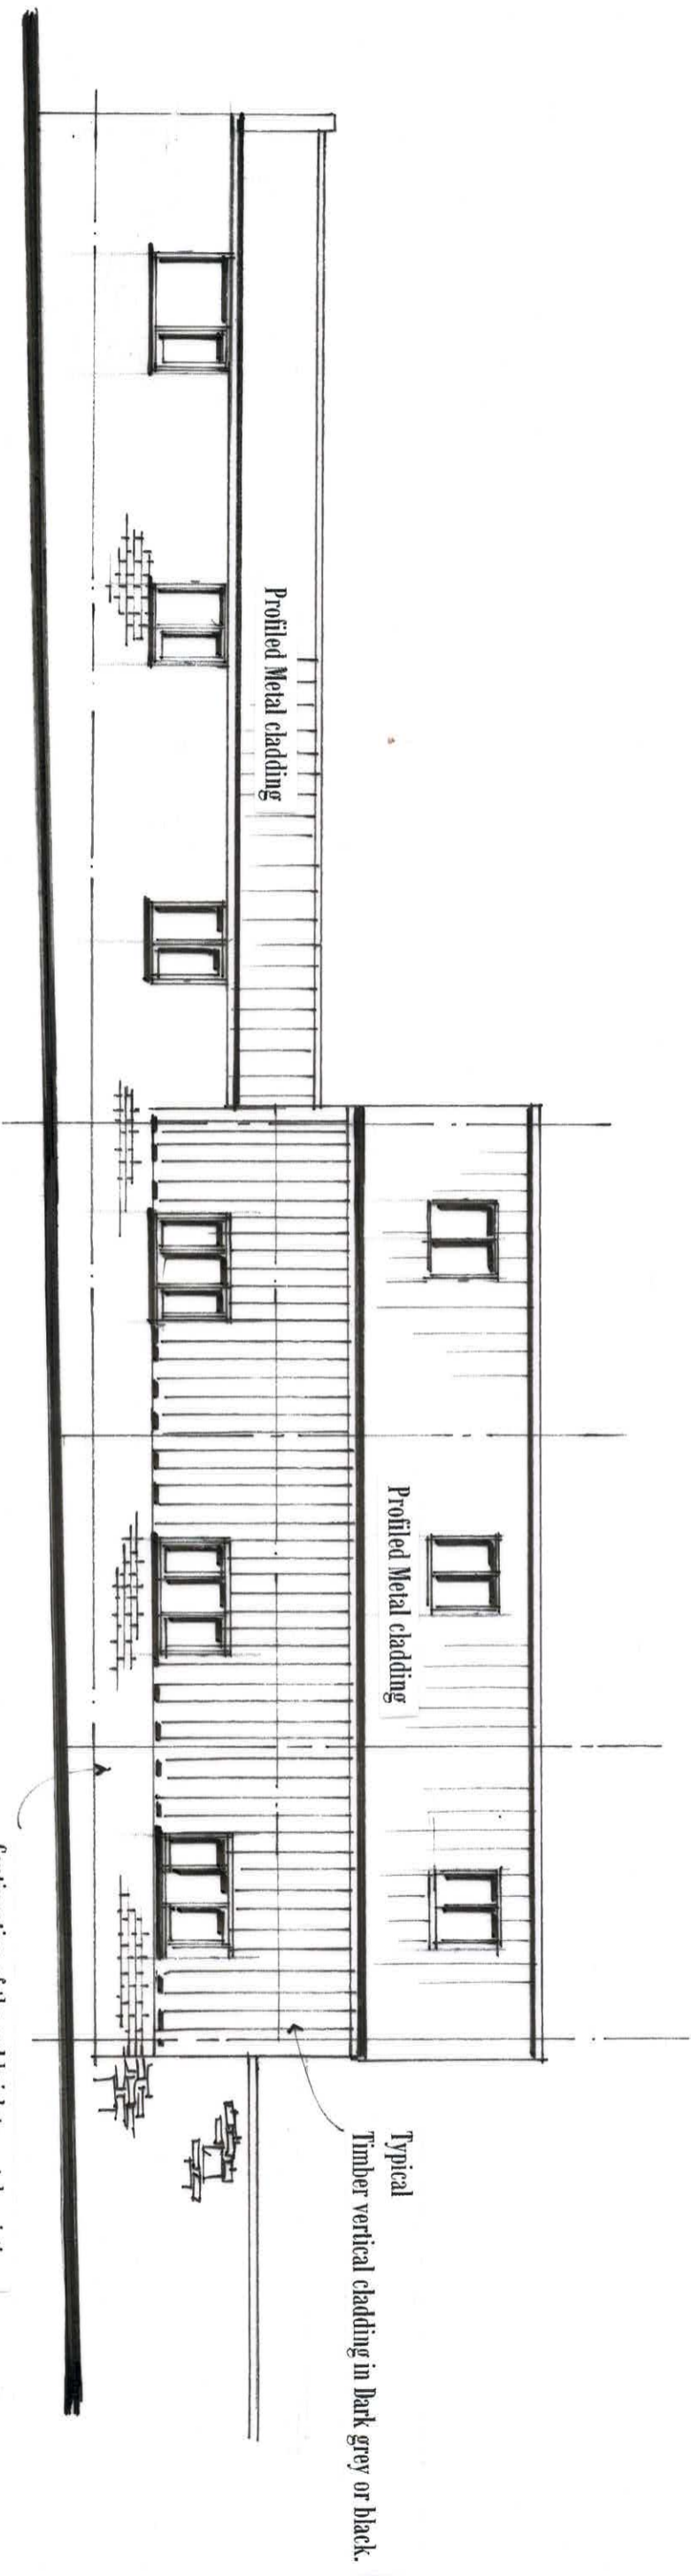


Proposed elevation

Continuation of the red brick to match existing.

Typical  
Timber vertical cladding in Dark grey or black.

Elevations, Hunshelf Road Side

1 : 100 @ A3

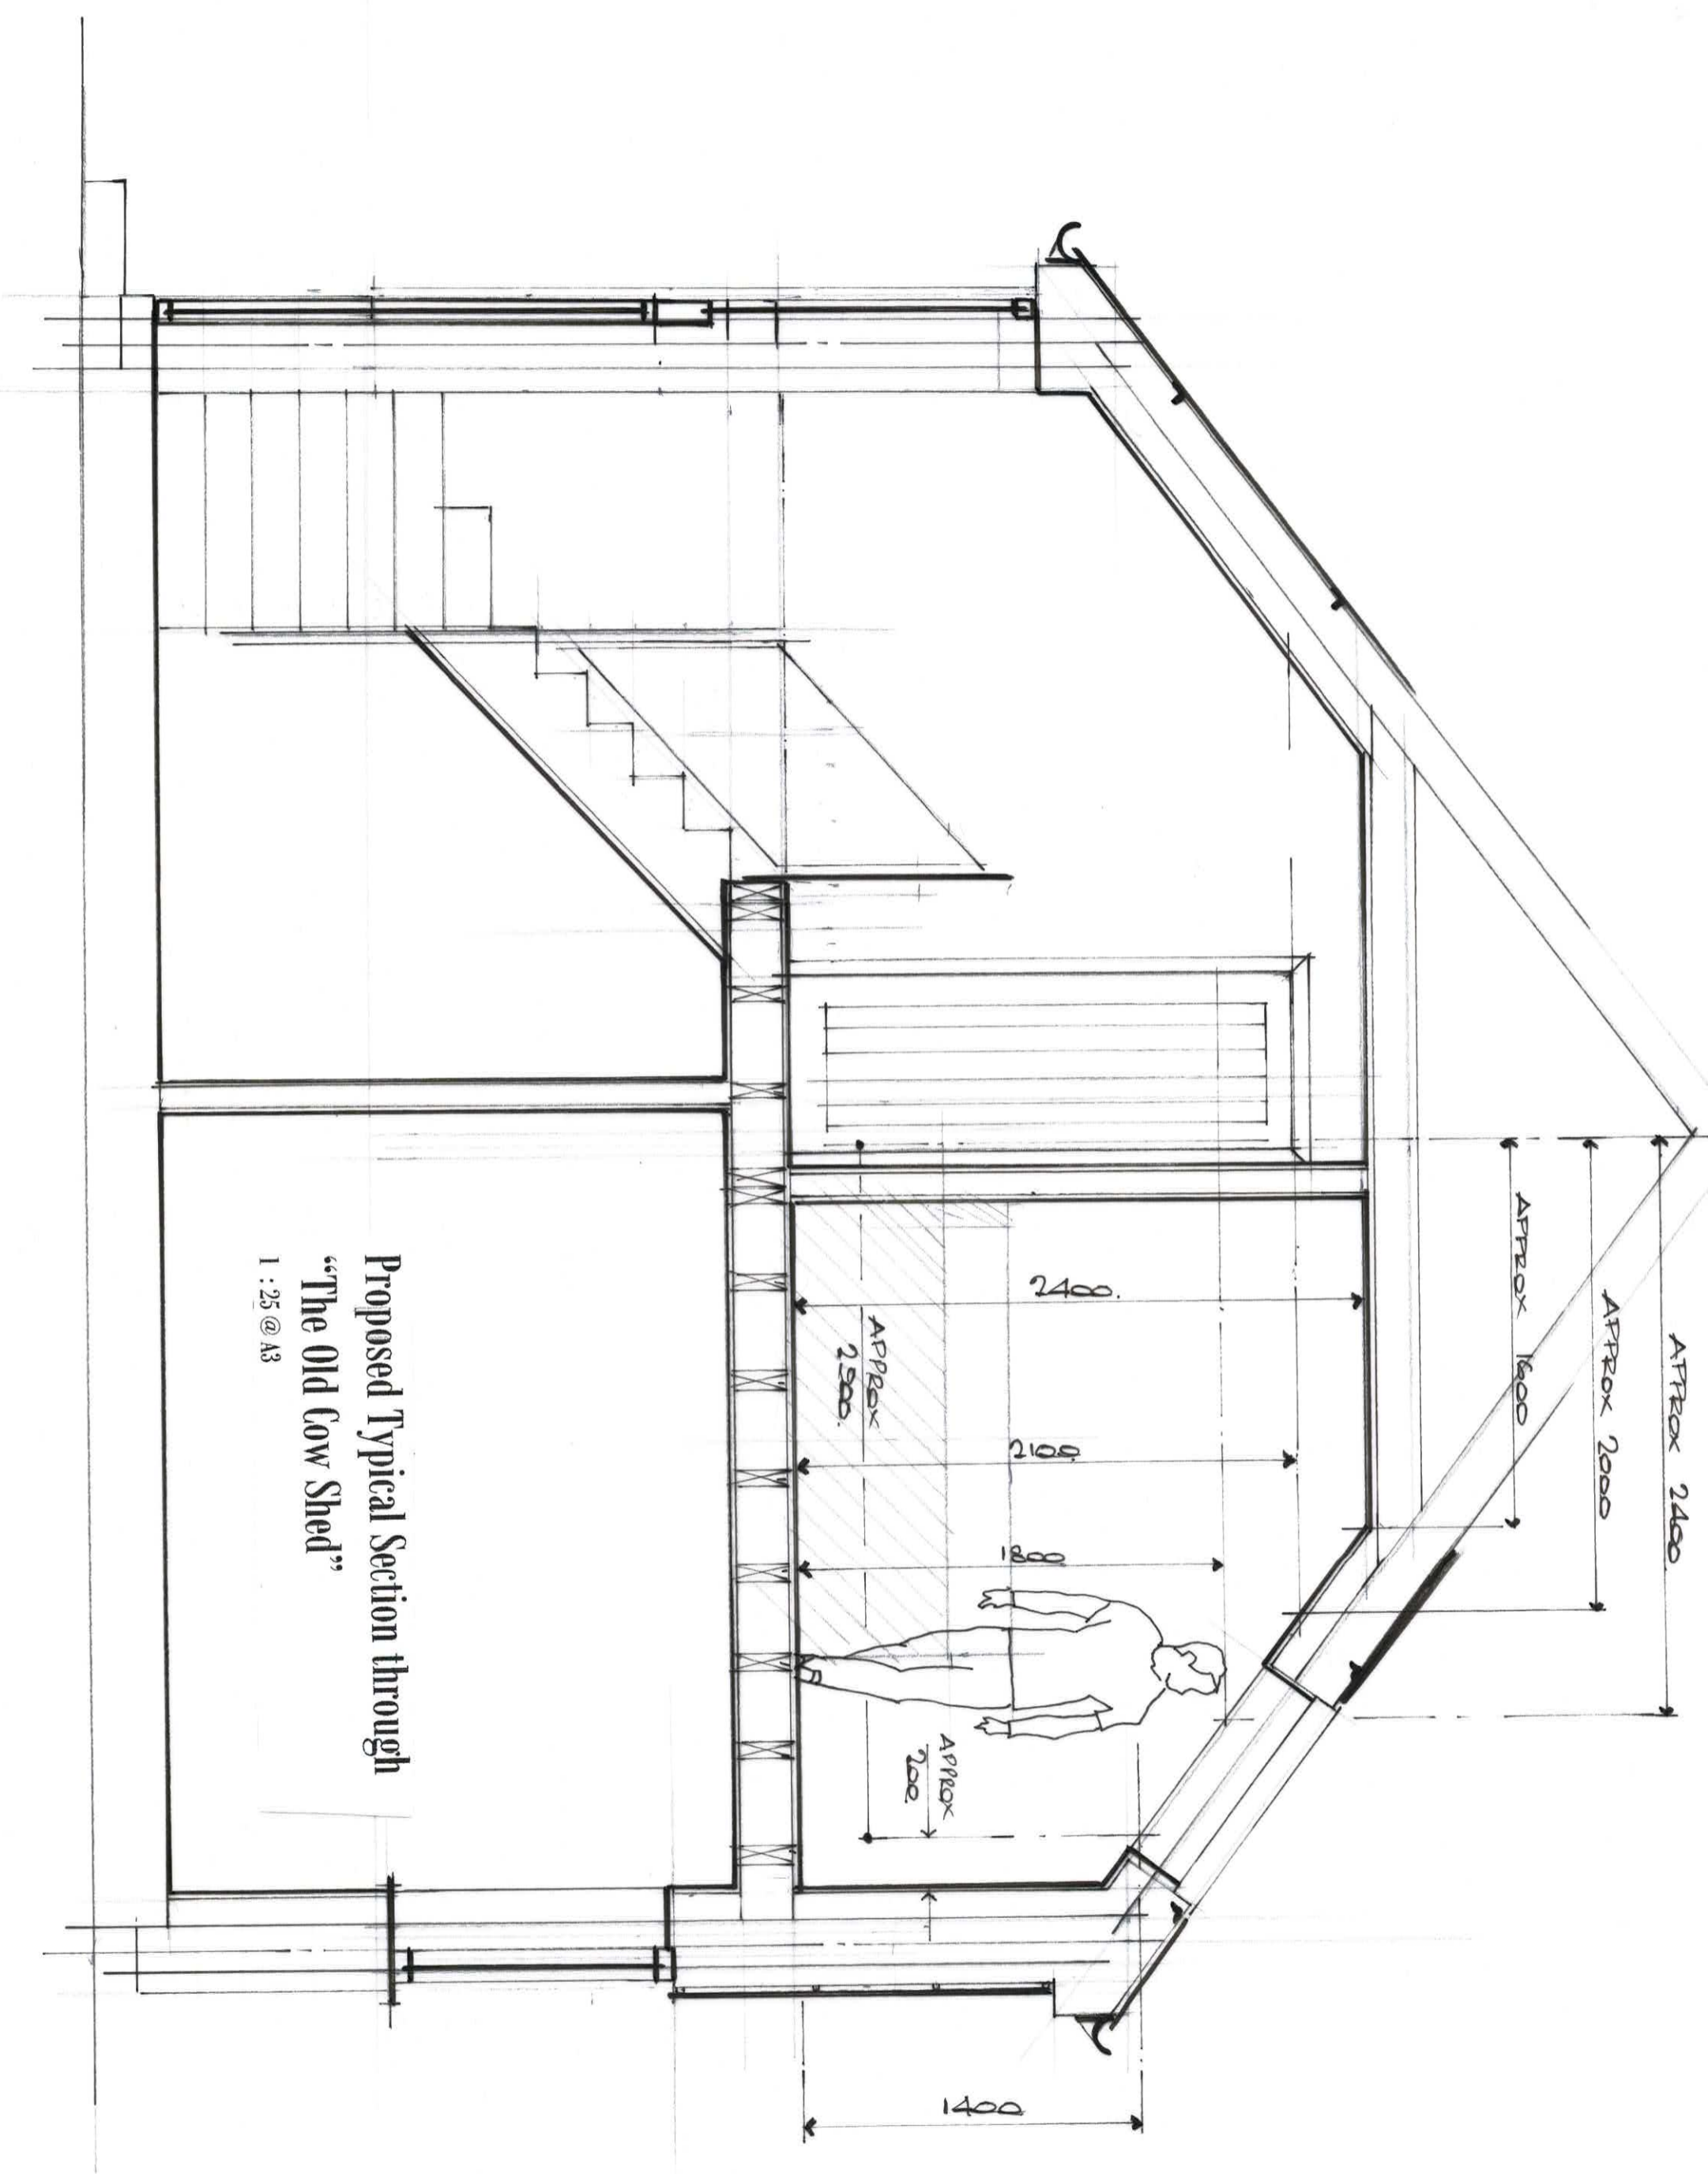

Proposed Typical Section through  
 "The Old Cow Shed"  
 1 : 25 @ A3