


INFORMATION WITHIN THIS DRAWING IS NOT NECESSARILY PRODUCED TO SCALE.
ALWAYS USE FIGURED DIMENSIONS AND CO-ORDINATES - IF IN DOUBT, ASK.

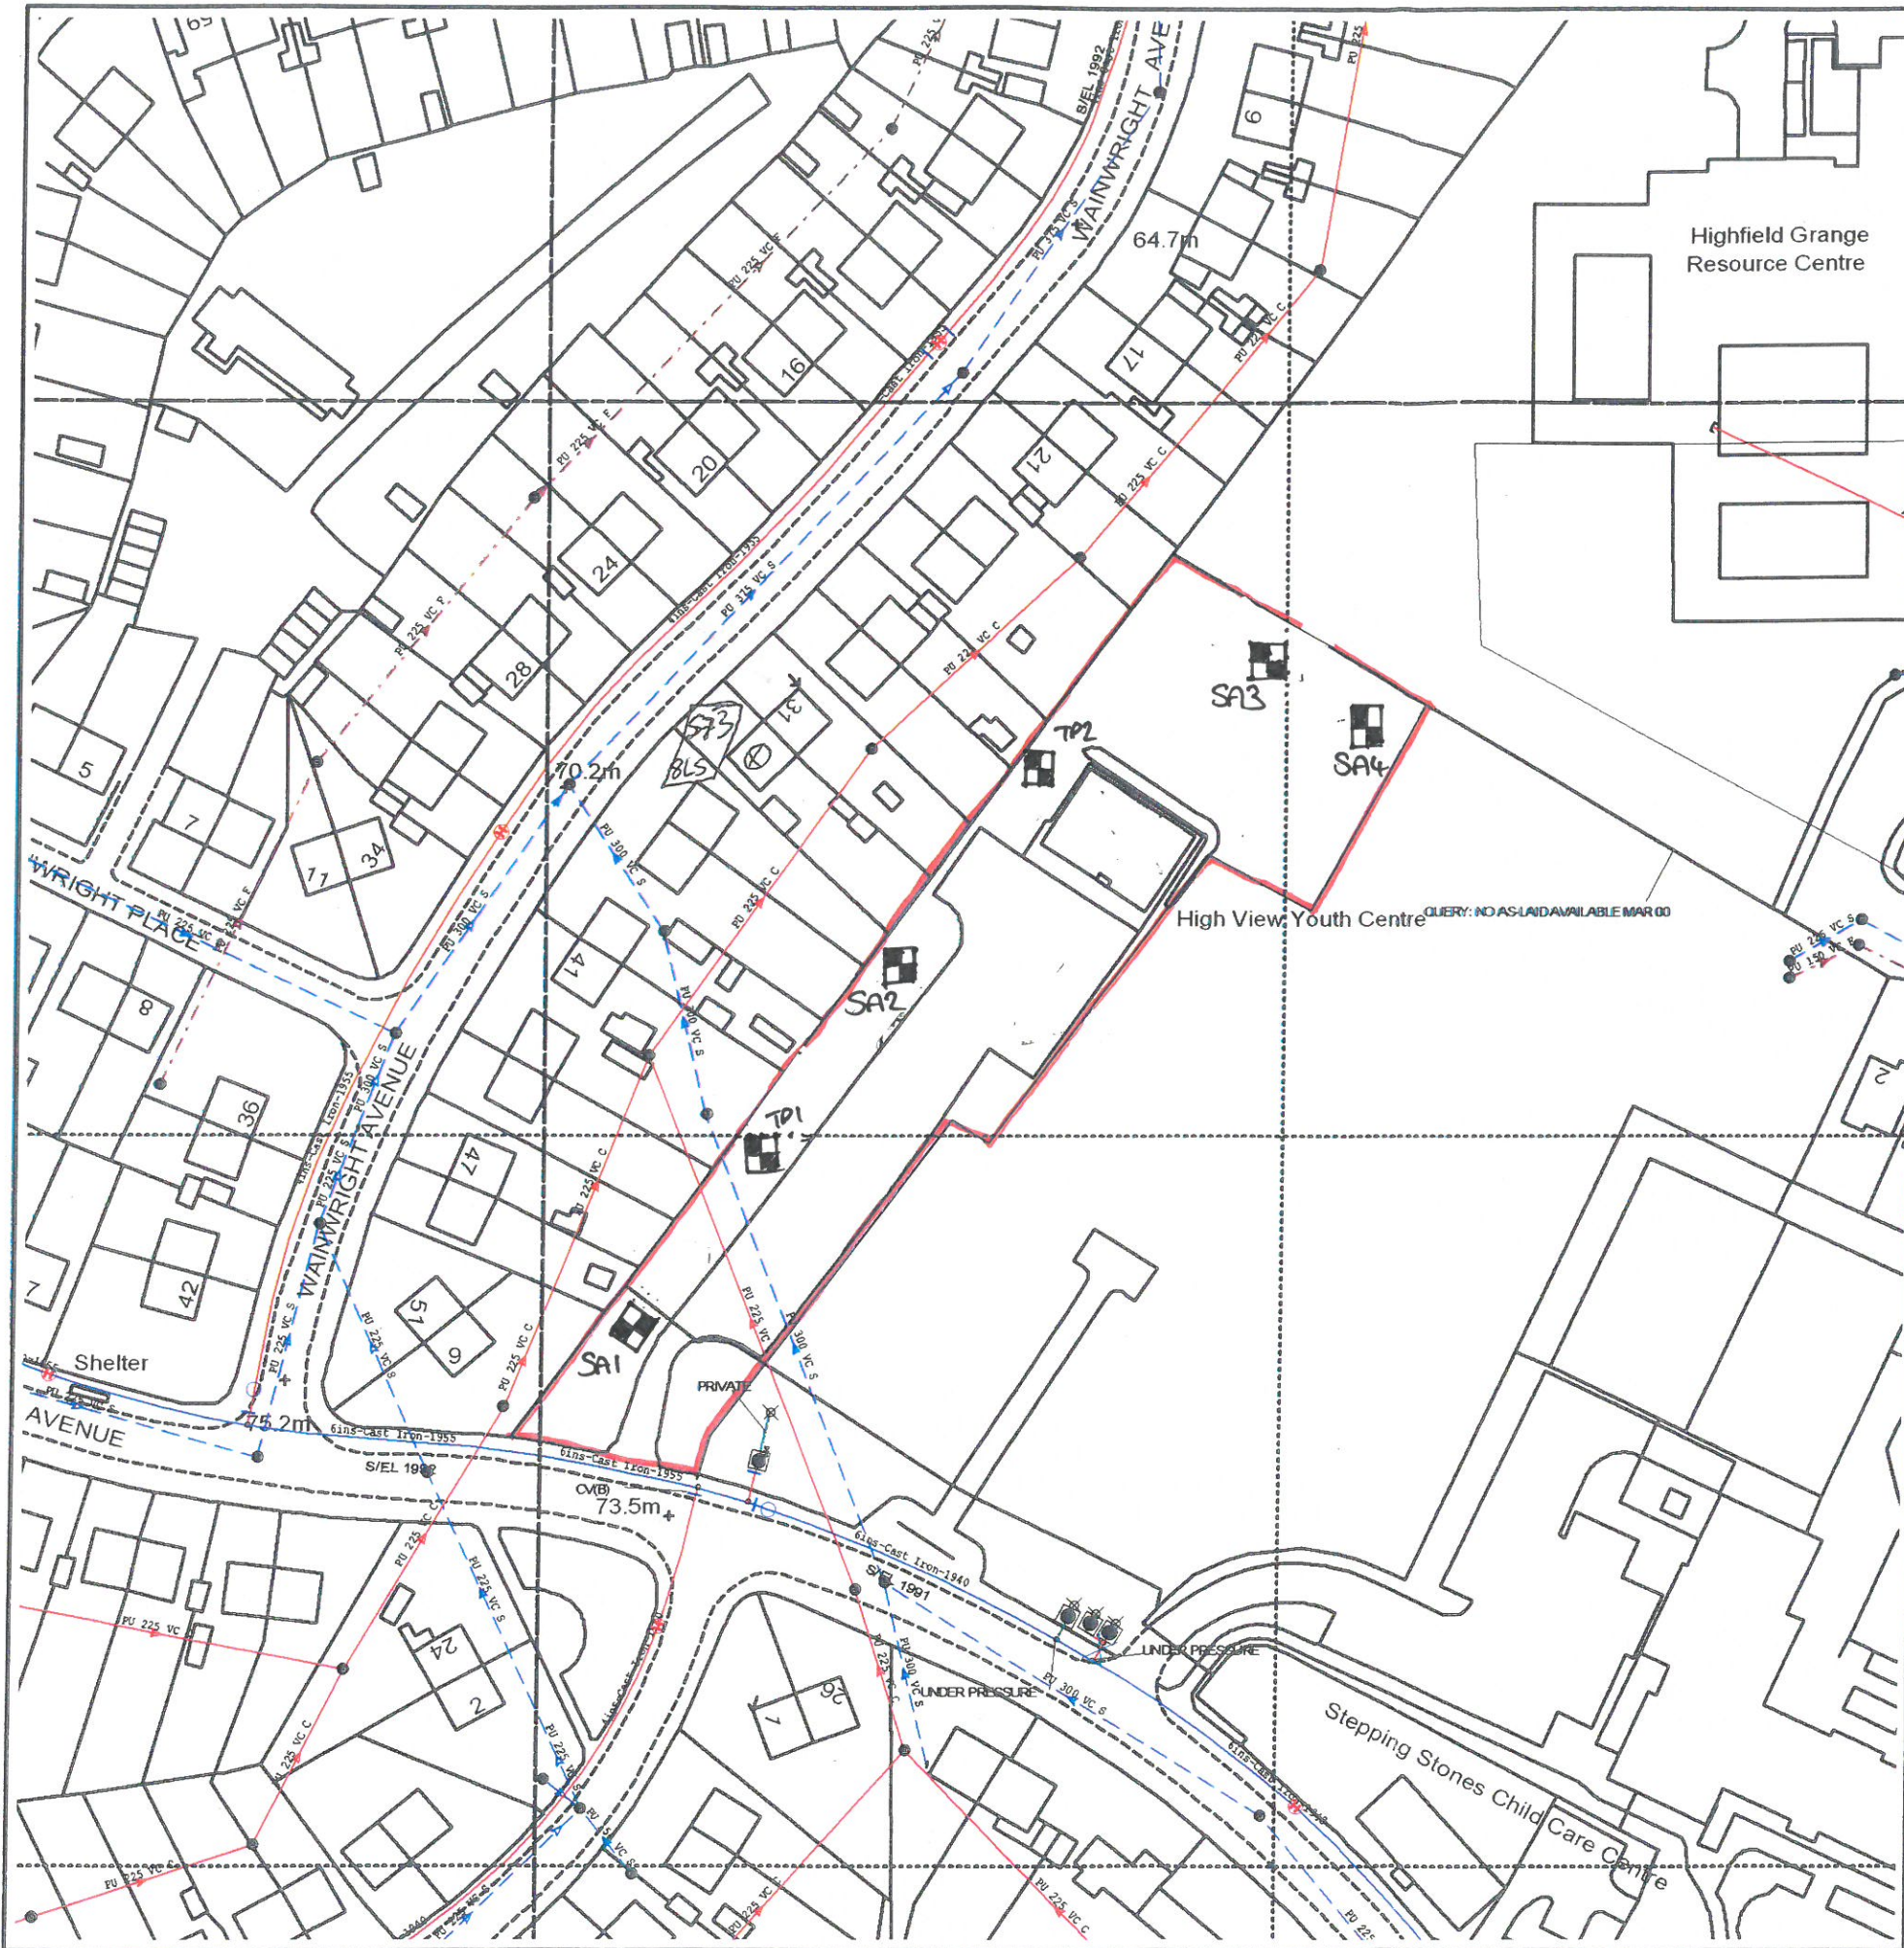

A	First Issue.			
REV	DESCRIPTION	SIG	CHK	DATE

CLIENT: PREMIER CONSTRUCTION

PROJECT: NEWSOME AVENUE

DRAWING TITLE: EXPLORATORY HOLE LOCATION PLAN.

Eastwood & Partners
CONSULTING ENGINEERS



St. Andrew's House
23 Kingfield Road
Sheffield
S11 9AS
Tel 0114 255 4554
Fax 0114 255 4330
mail@eastwoodandpartners.com
www.eastwoodandpartners.com

SCALE WHEN PLOTTED AT A3
1:1000

DRAWING STATUS
PRELIMINARY

DRAWN	CHECKED	DATE	DRAWING NUMBER	REV
?	?	DD-MM-YY	39501/001	A