





1 -Proposed Front Elevation
1 : 100




2 -Proposed Rear Elevation
1 : 100

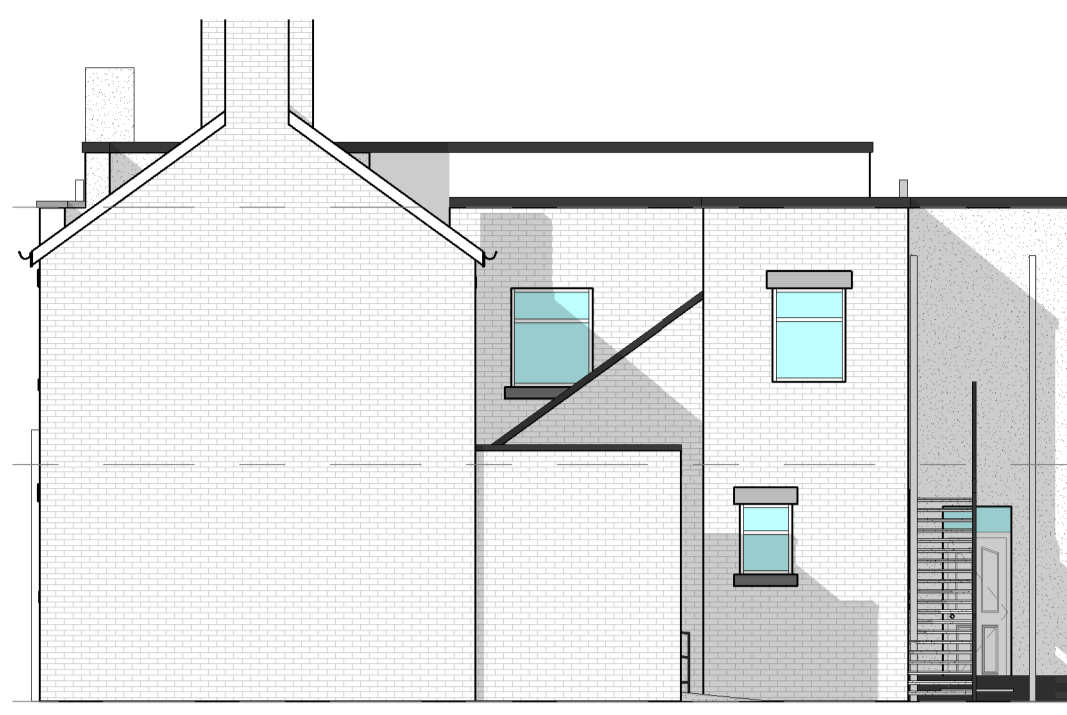


3 -Proposed Right Side Elevation
1 : 100

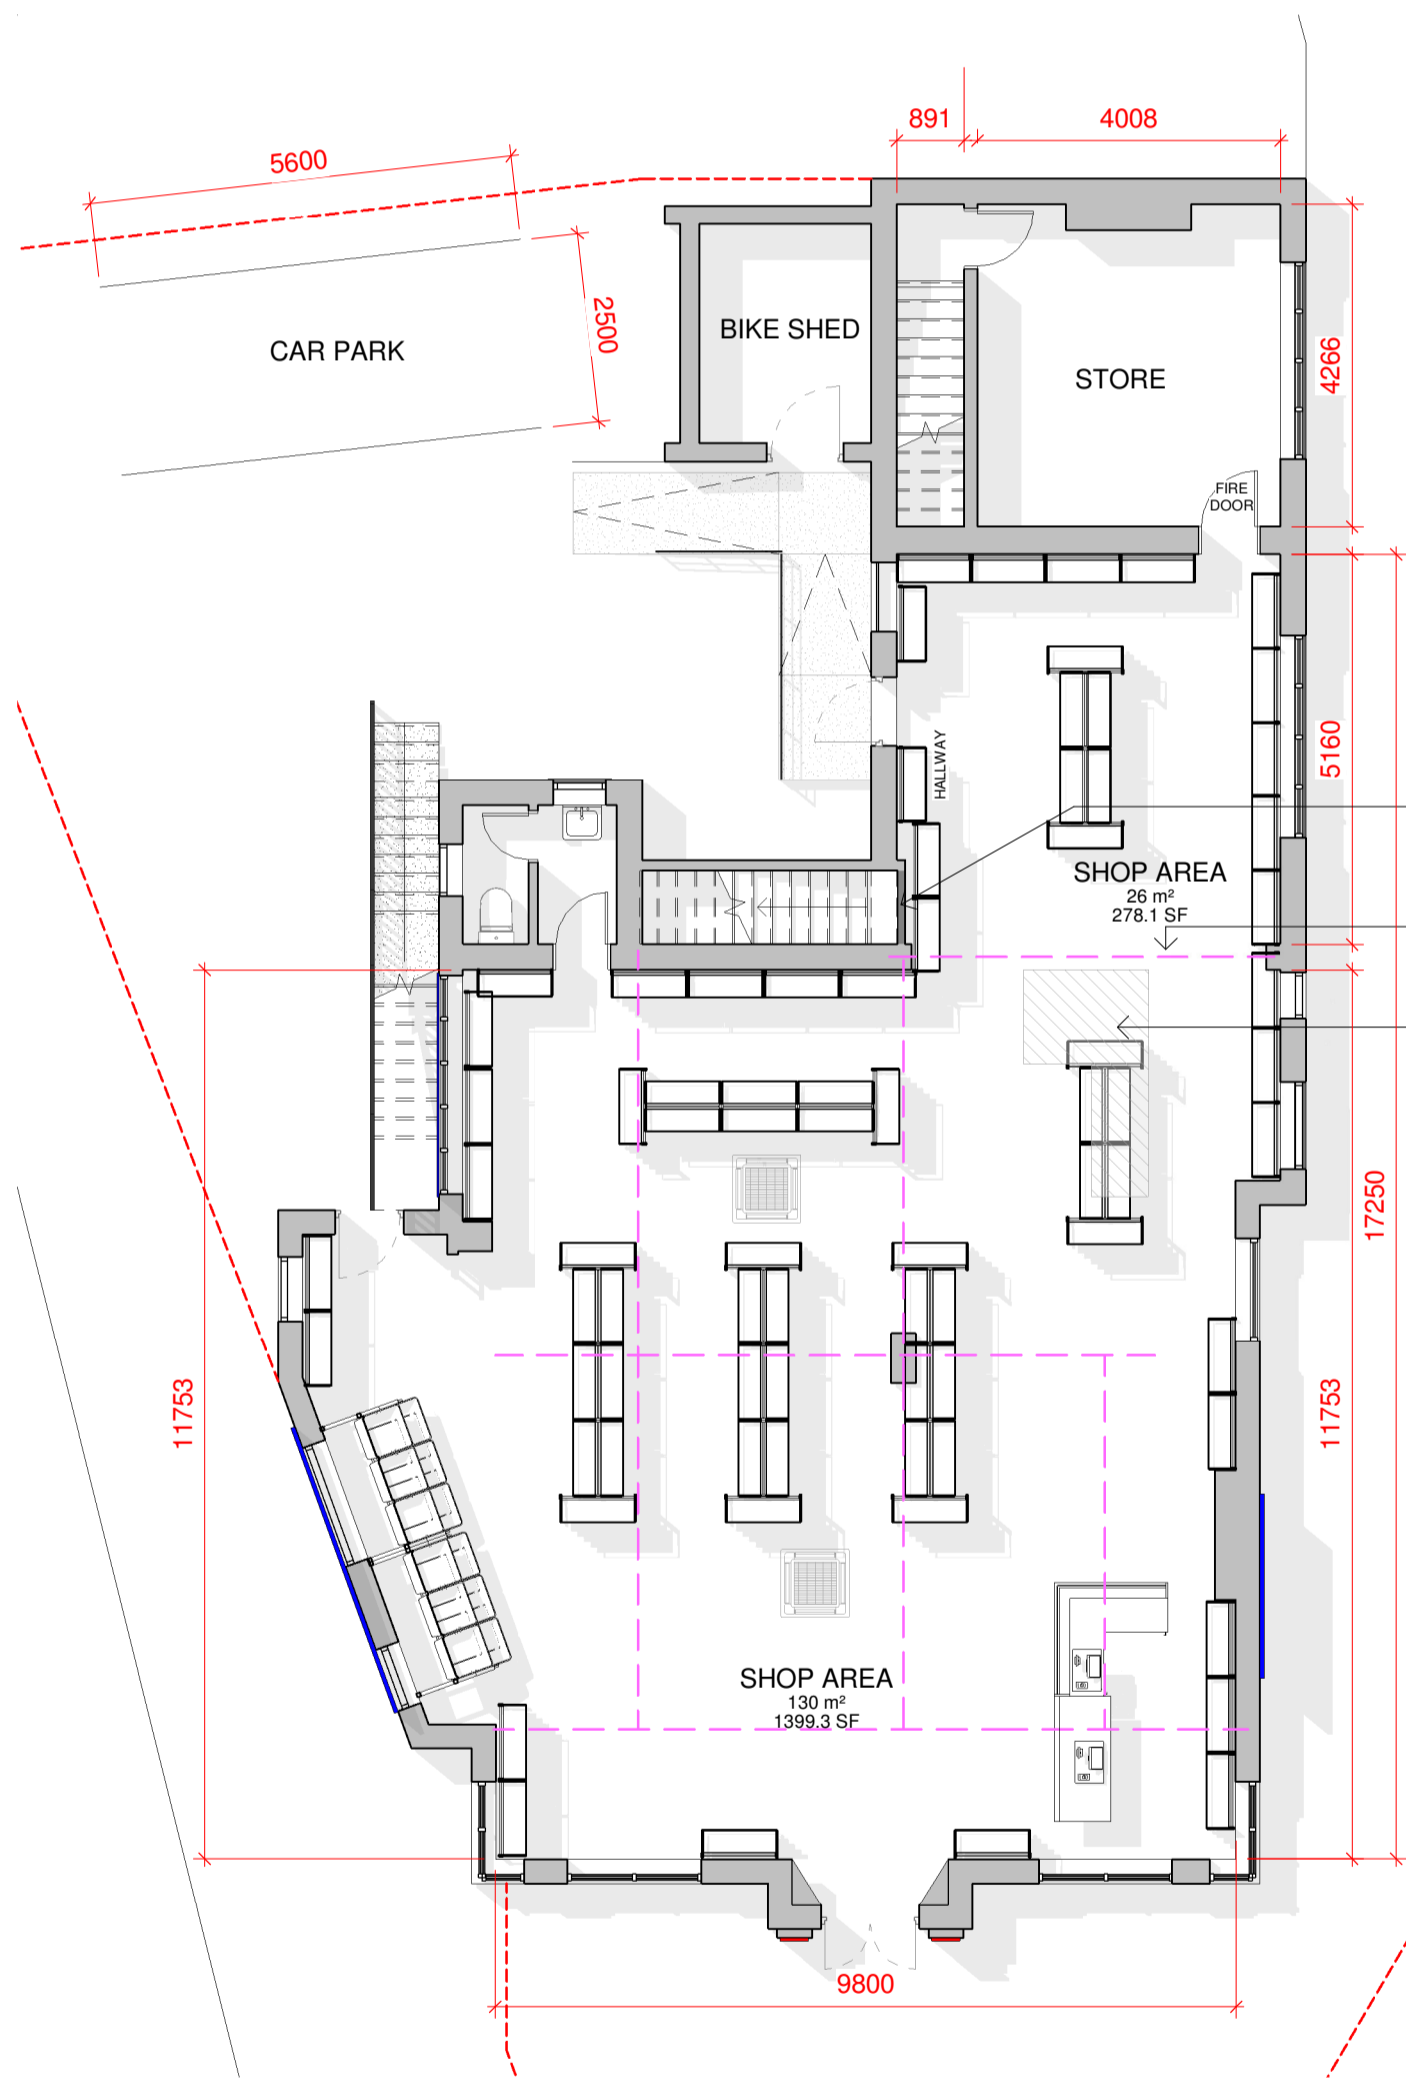

-Proposed Ground Floor Plan.
1 : 100

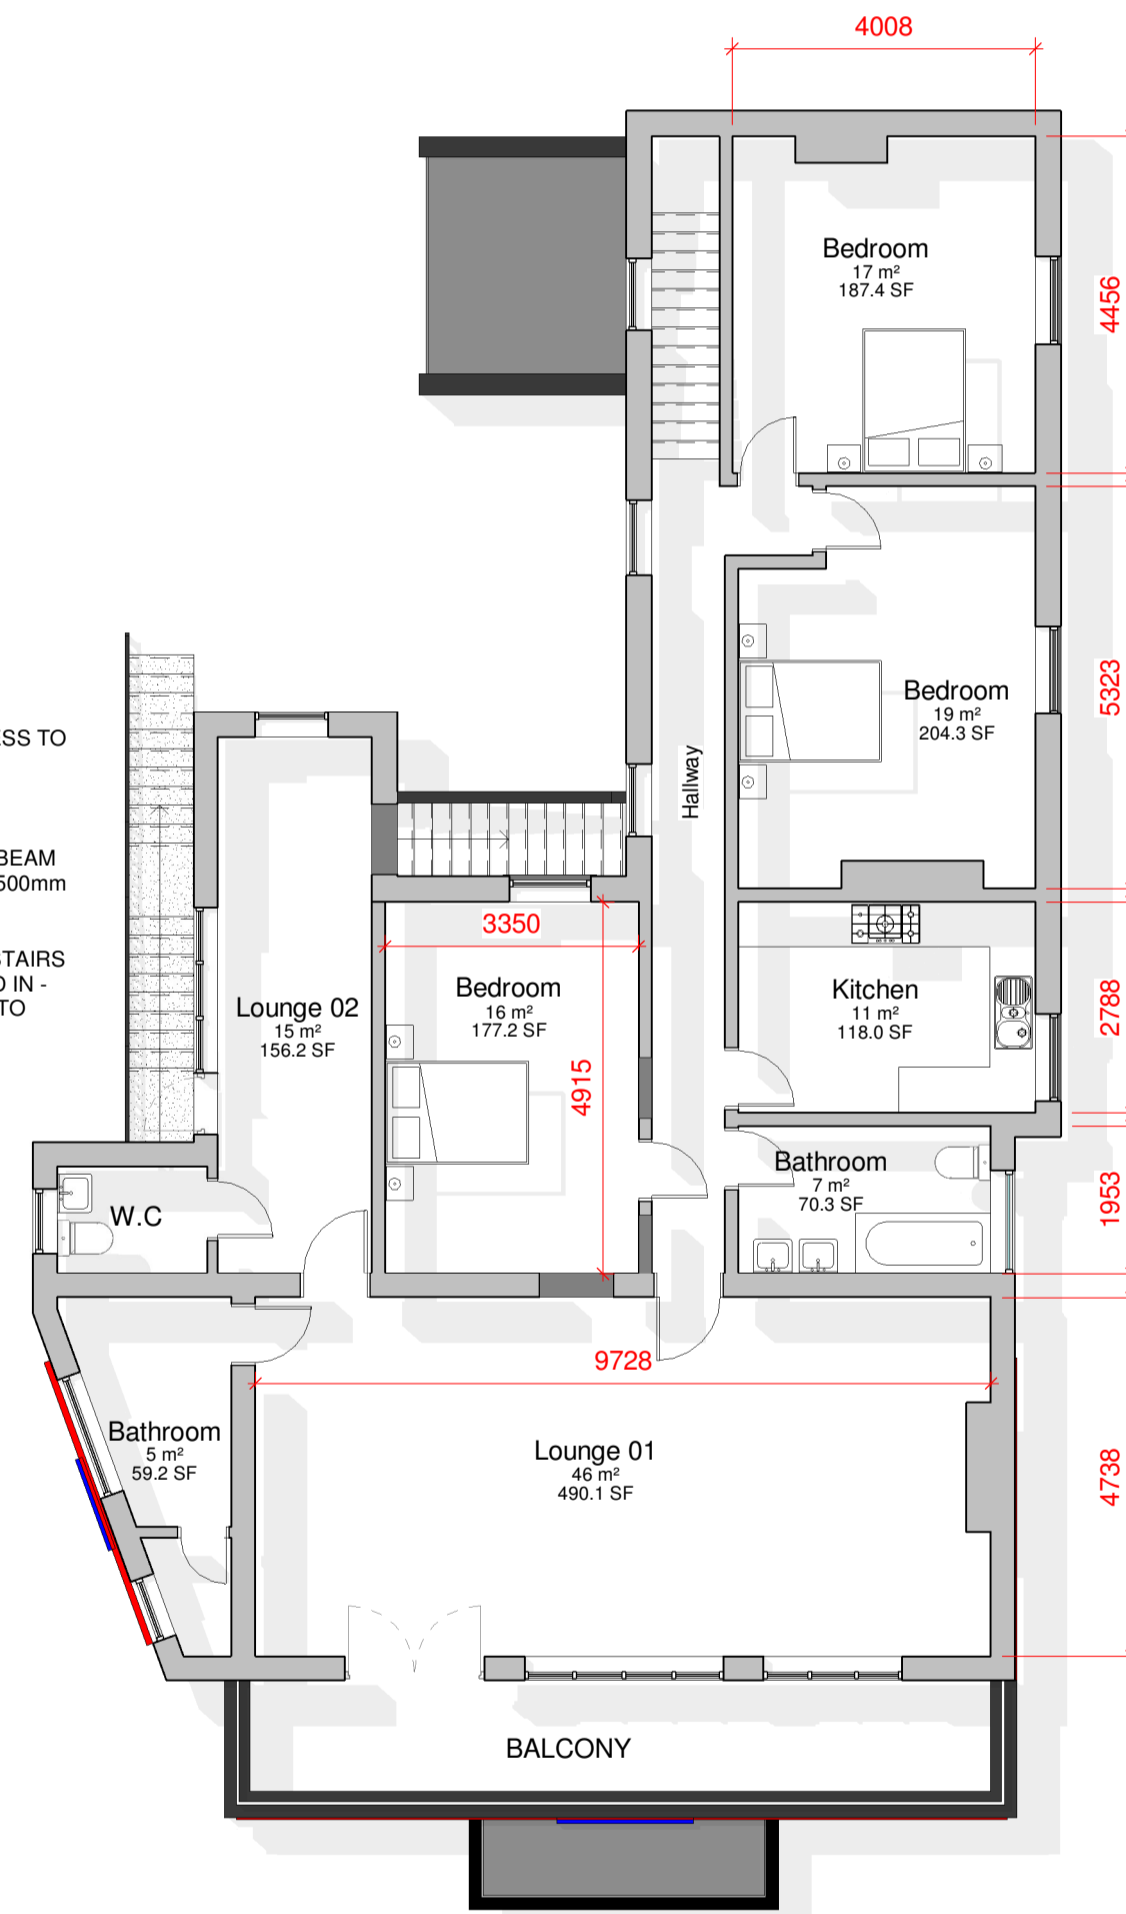

-Proposed First Floor Plan
1 : 100

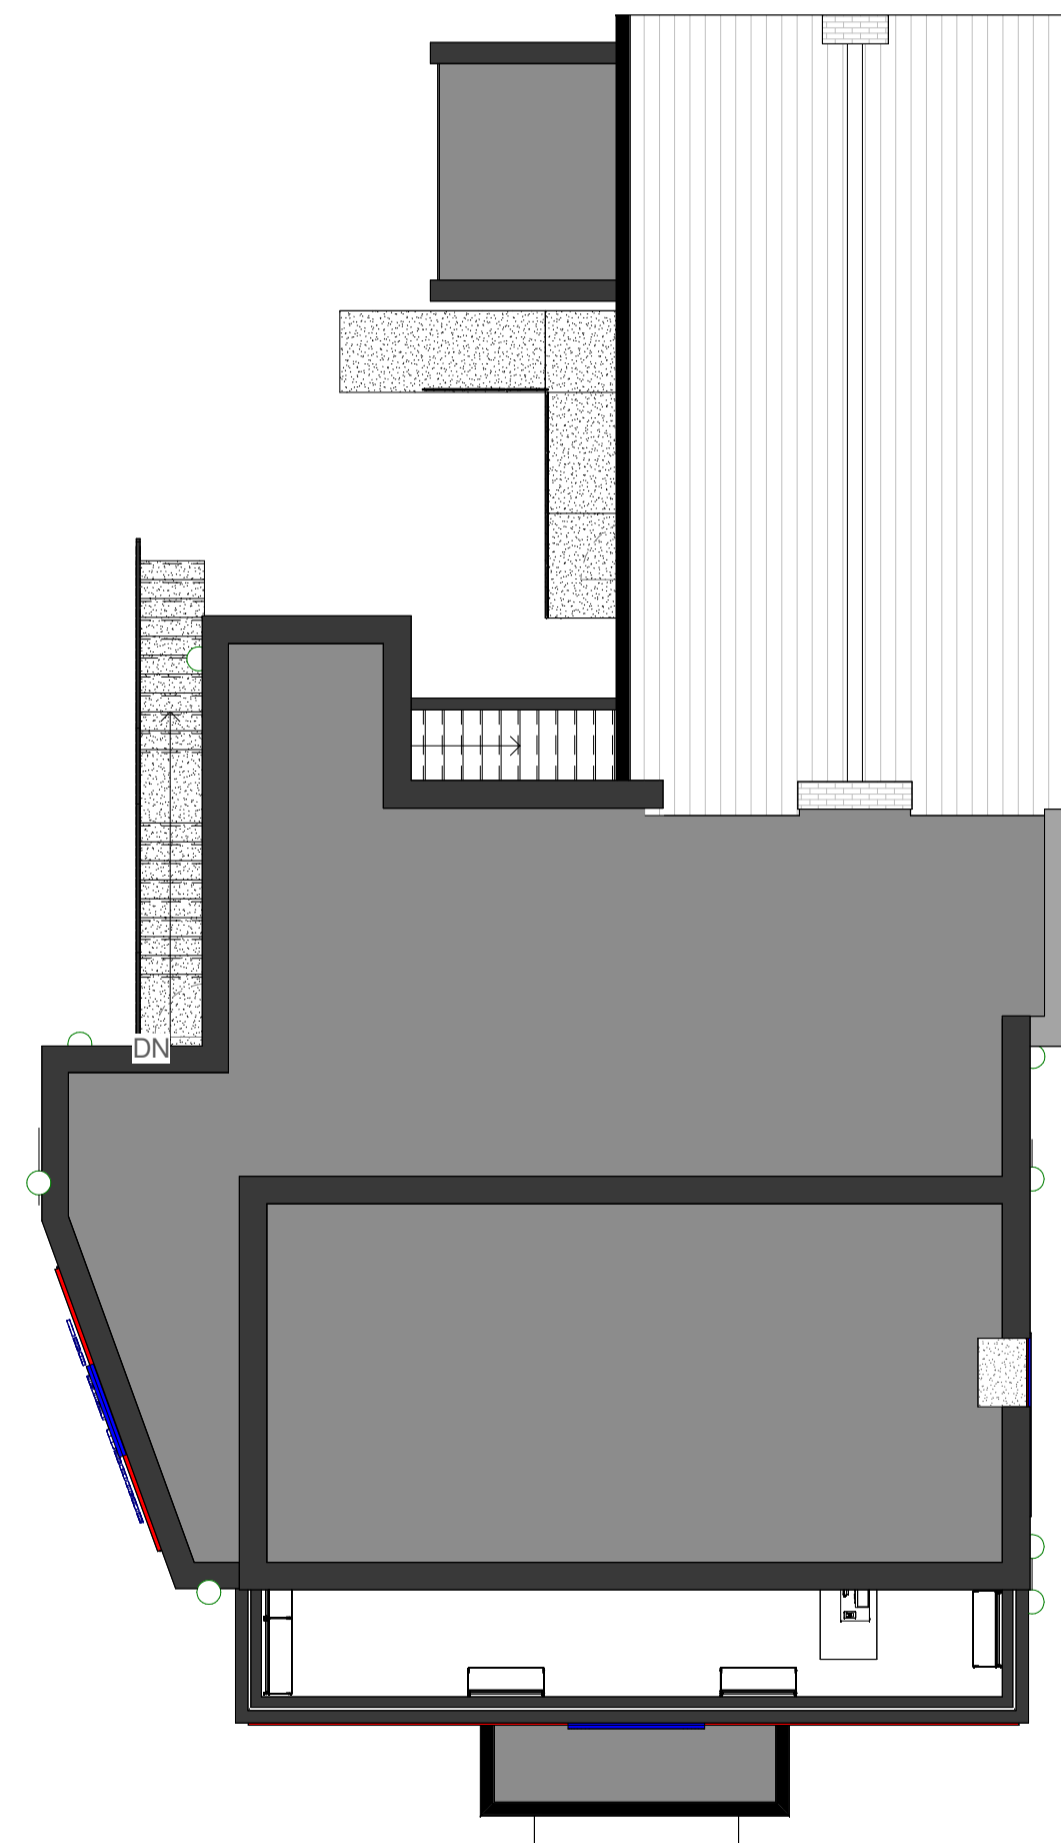

-Proposed Roof Plan
1 : 100



4 -Proposed Left Side Elevation
1 : 100

