



# PROPOSED

# EXISTING

FRONT ELEVATION

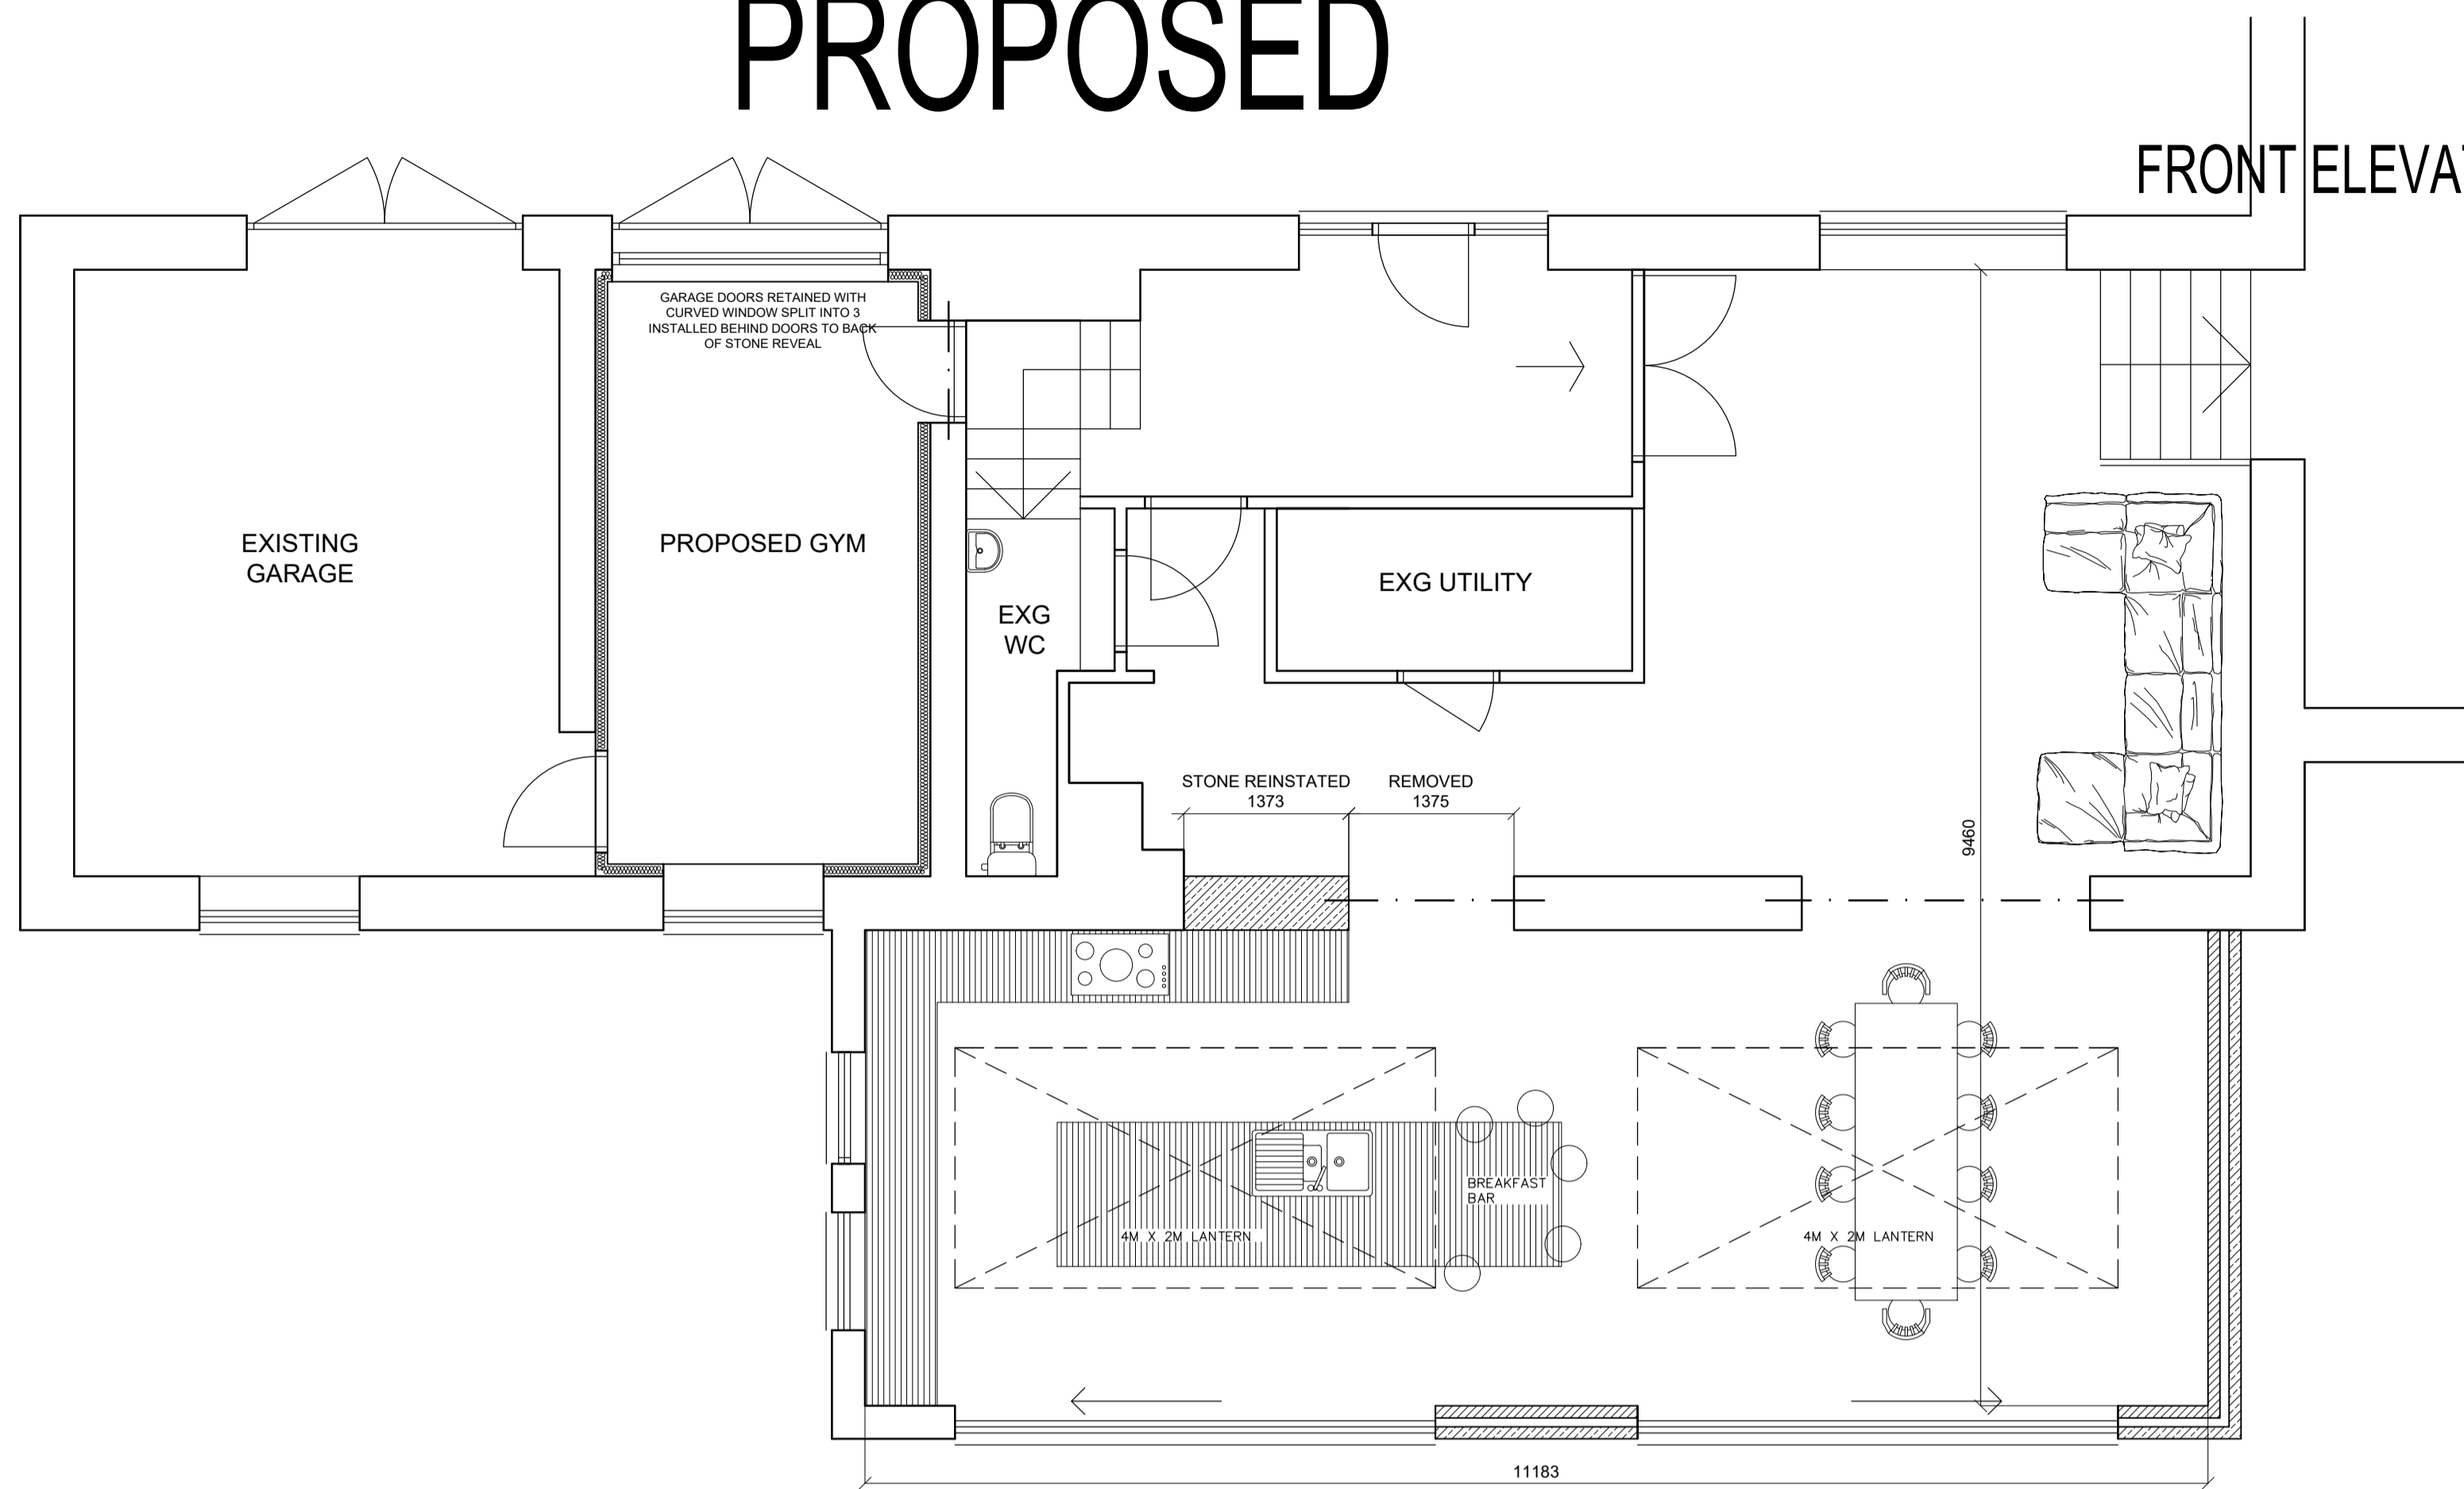

GROUND FLOOR PLAN 1:50

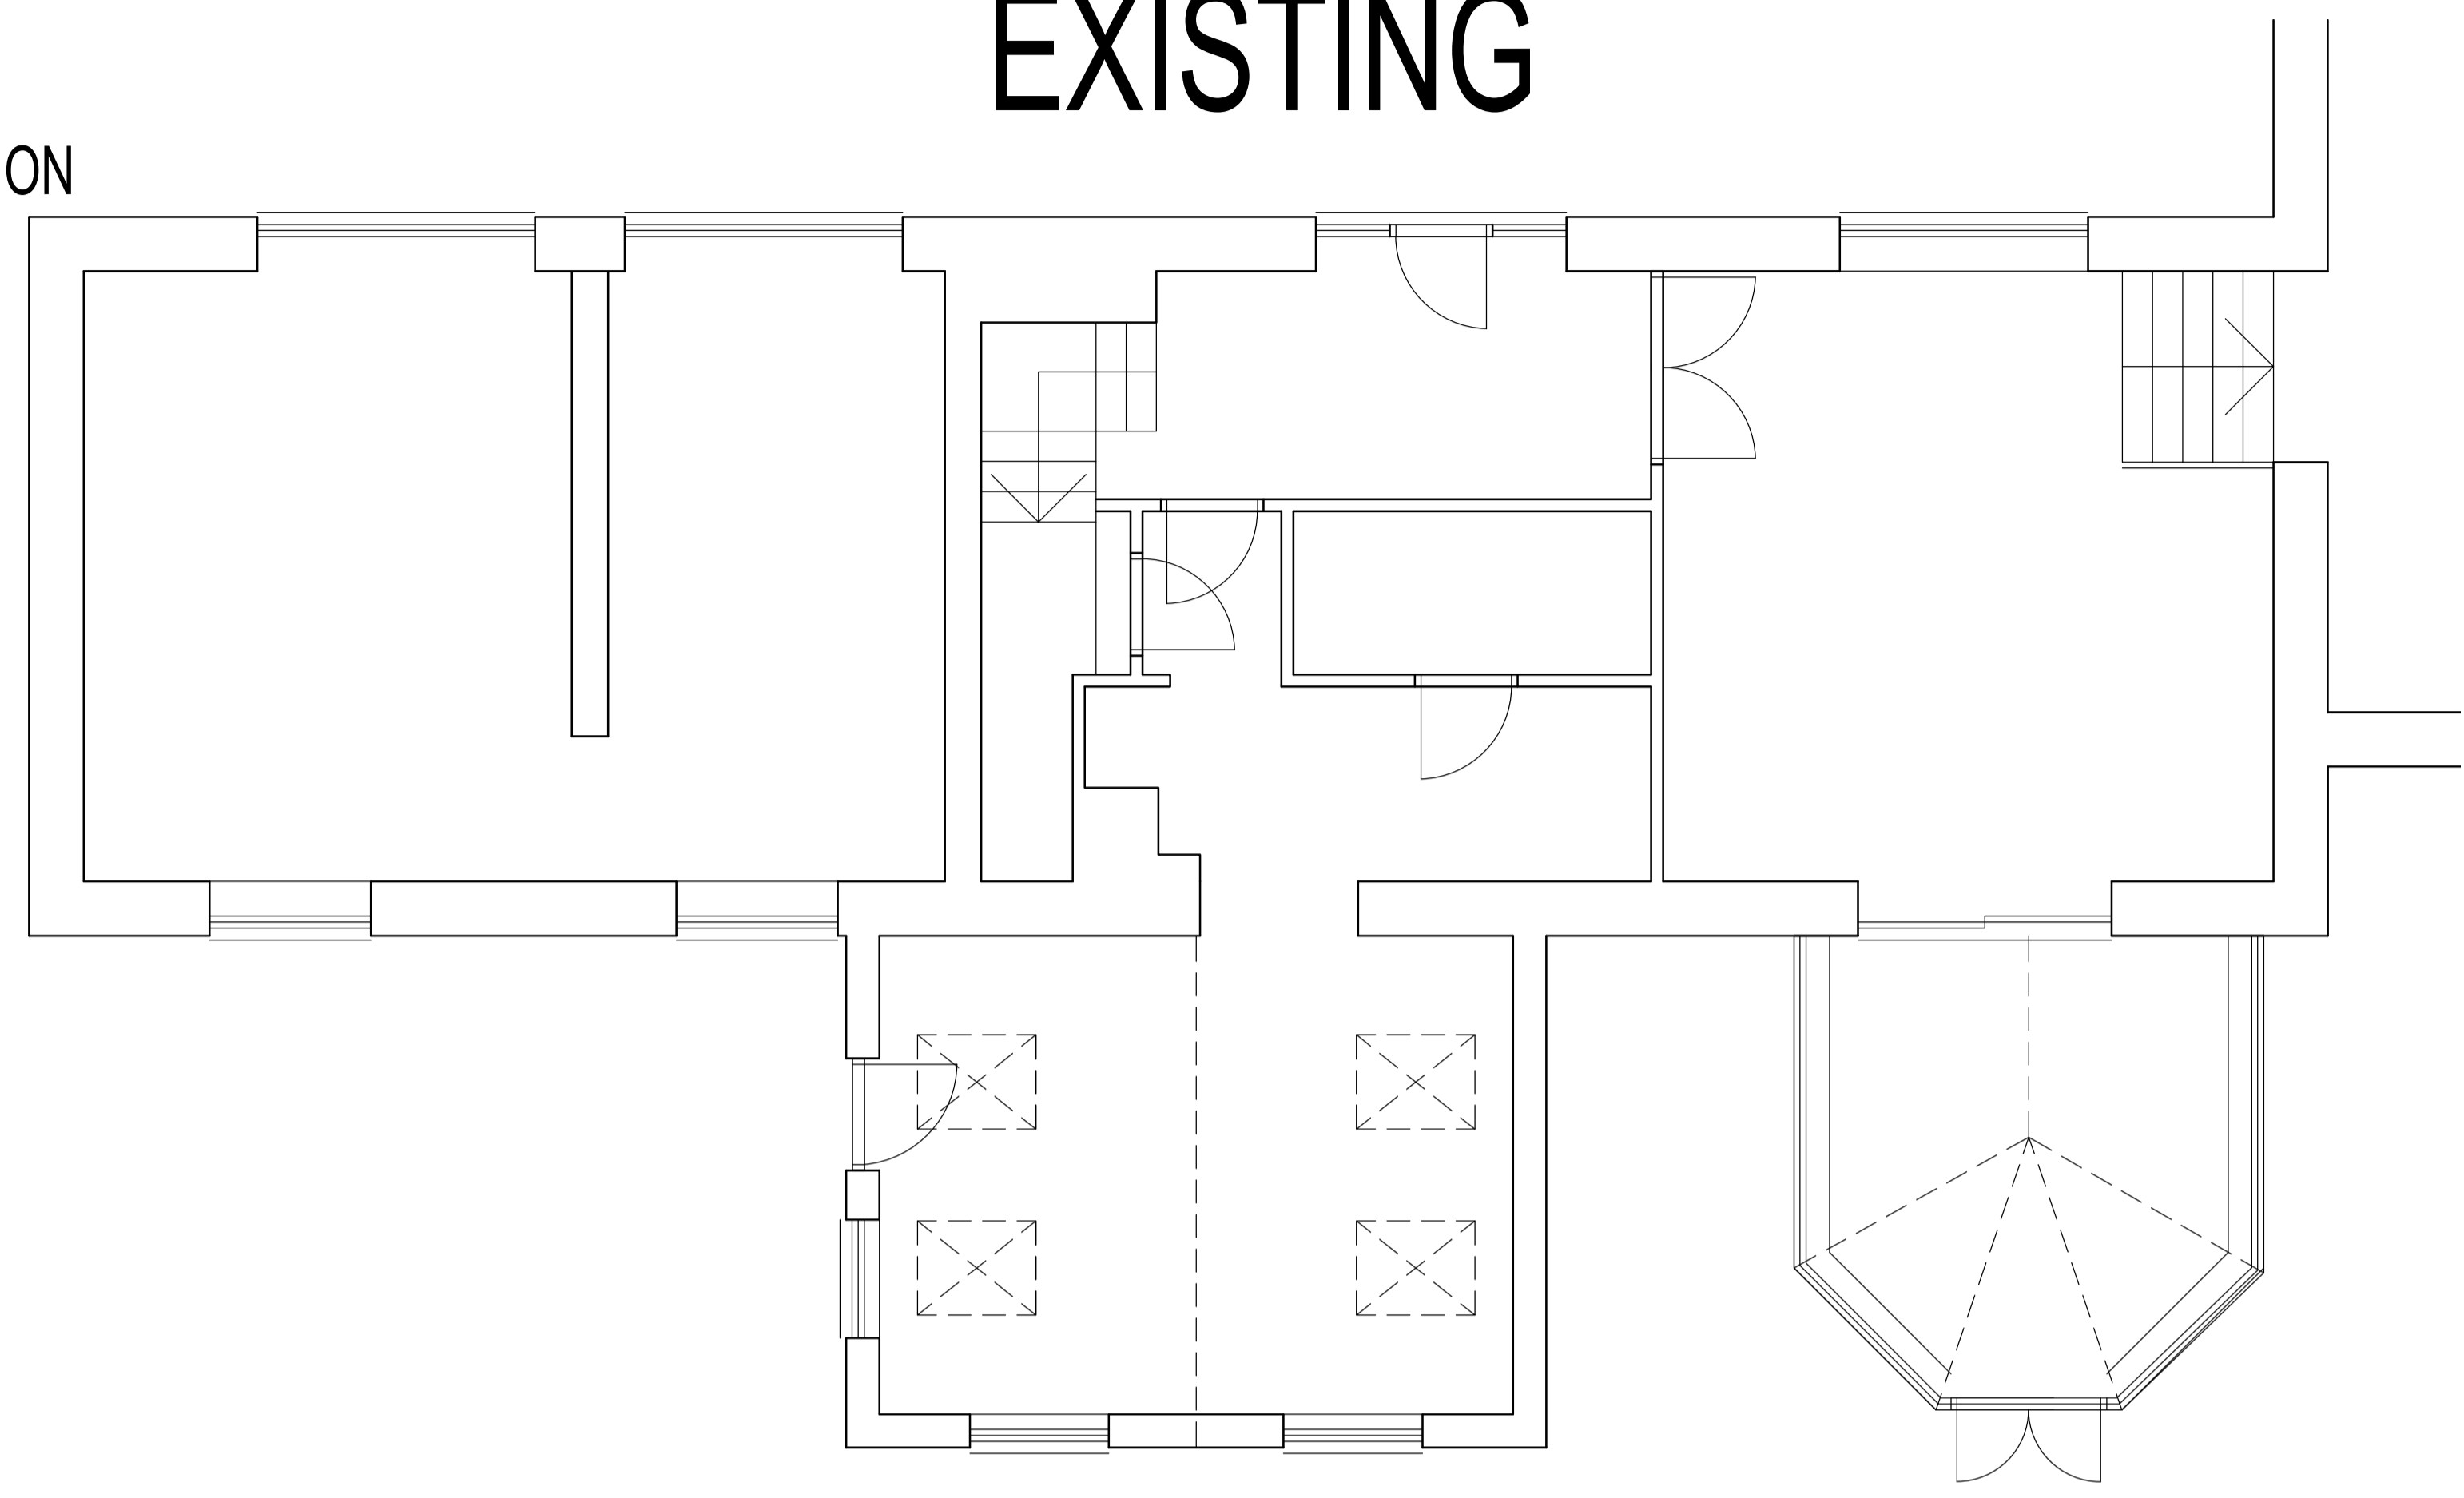


GROUND FLOOR PLAN 1:50

ALL DOORS AND WINDOWS REFURBISHED AND REPAIRED AND PAINTED IN ANTHRASITE GREY



SOUTH ELEVATION 1:100

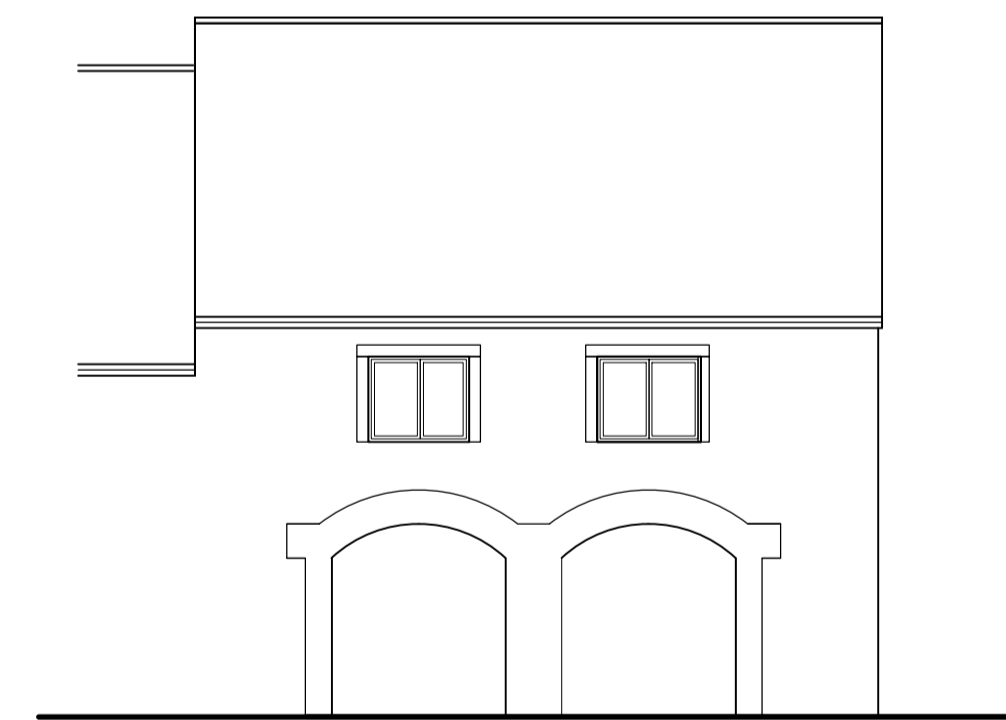


SOUTH ELEVATION 1:100



EAST ELEVATION 1:100

NORTH ELEVATION 1:100

WEST ELEVATION 1:100

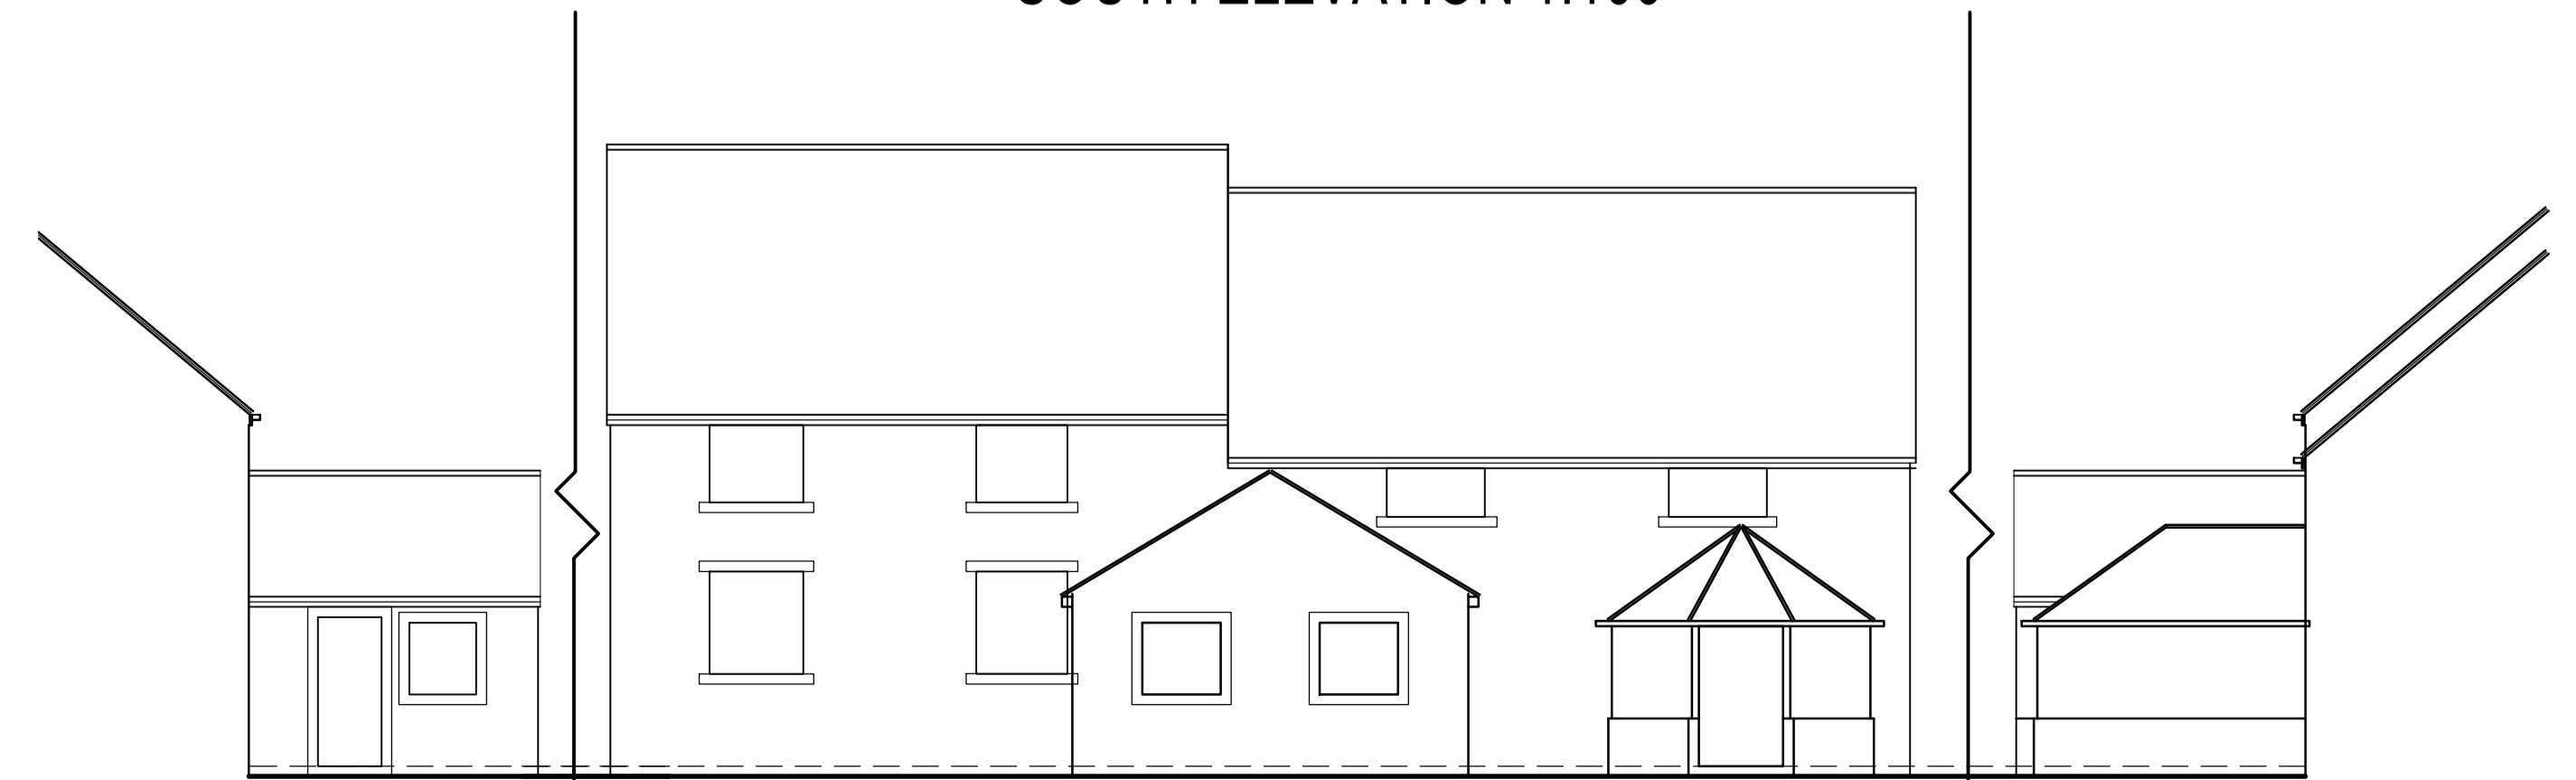

EAST ELEVATION 1:100

NORTH ELEVATION 1:100

WEST ELEVATION 1:100