

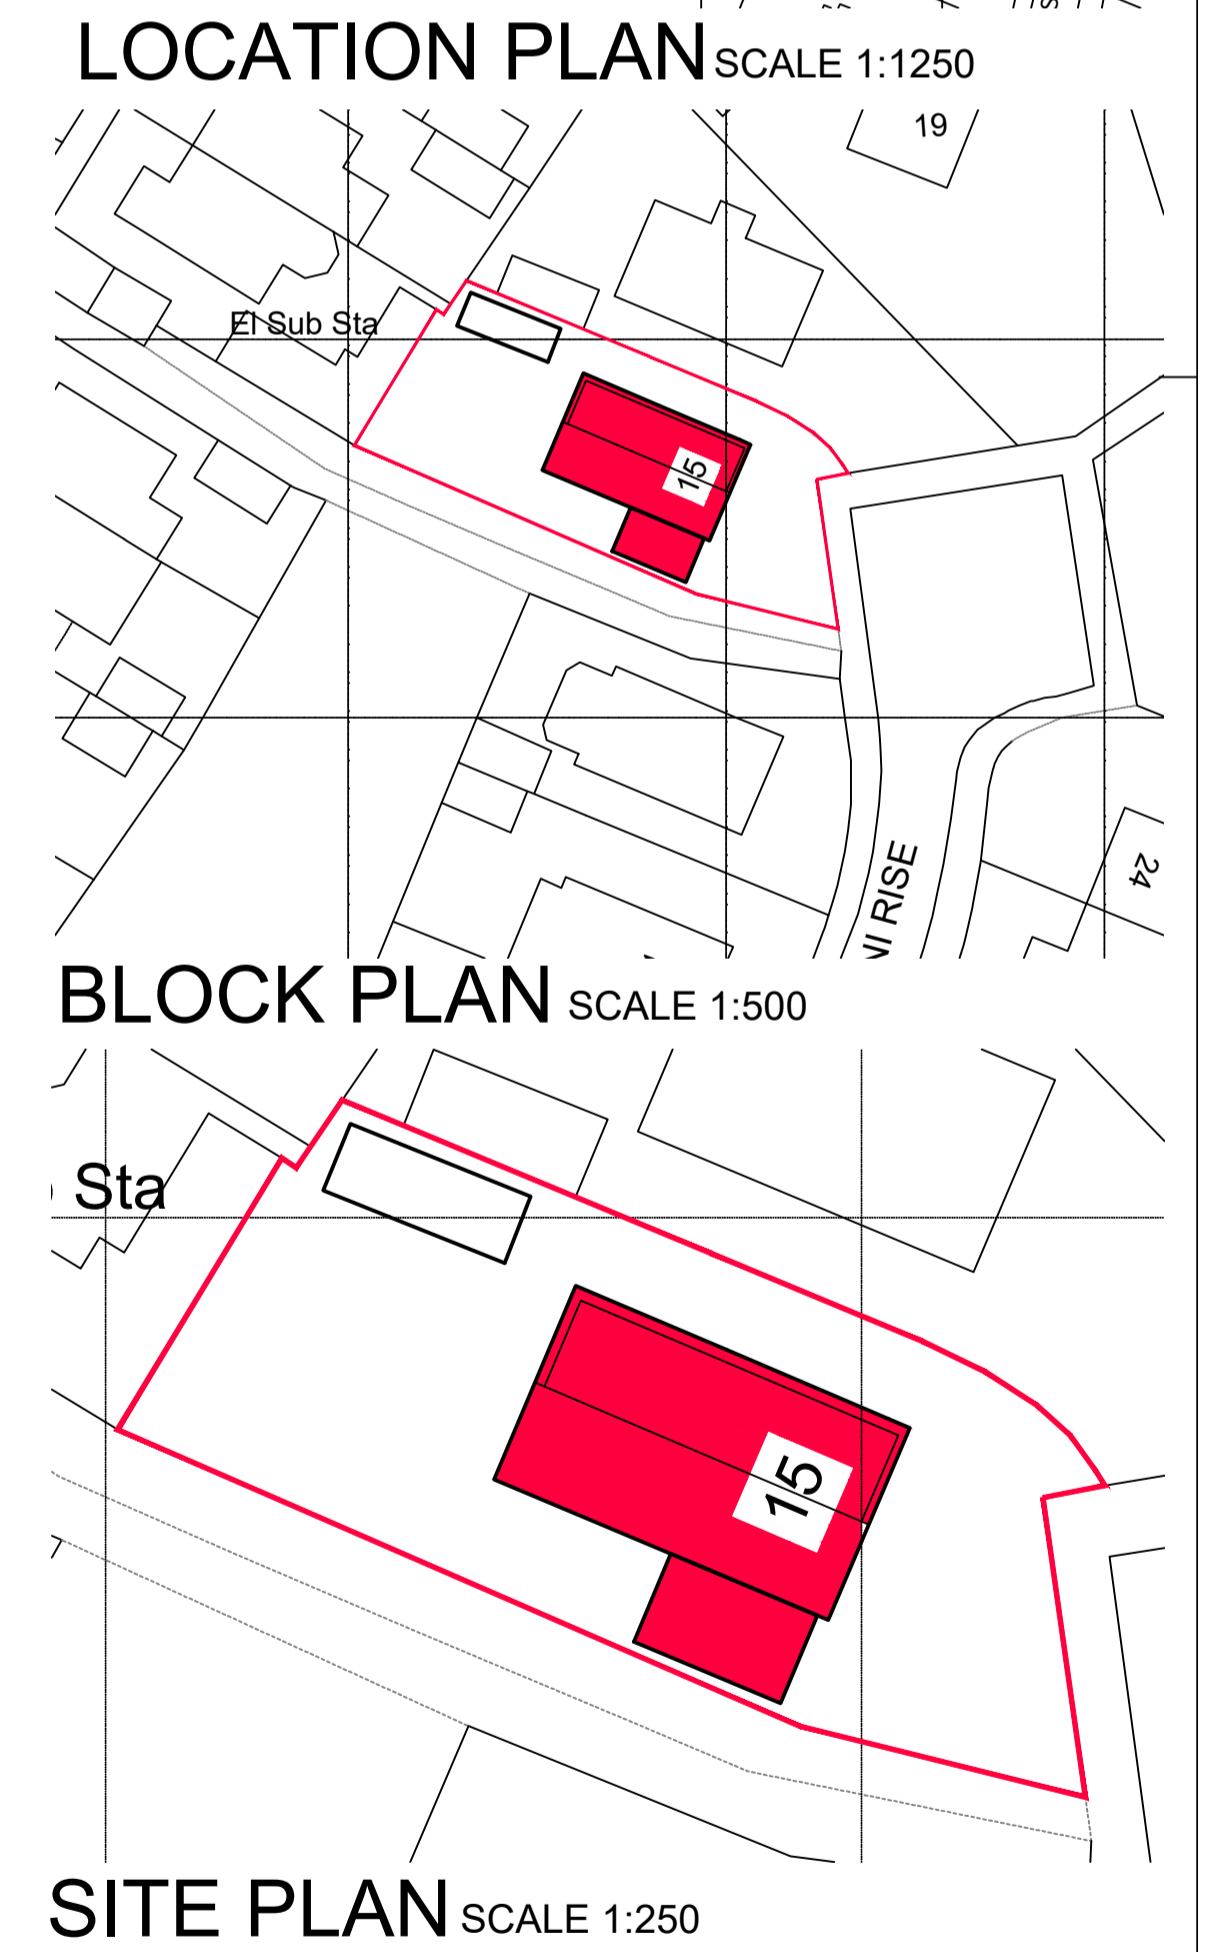
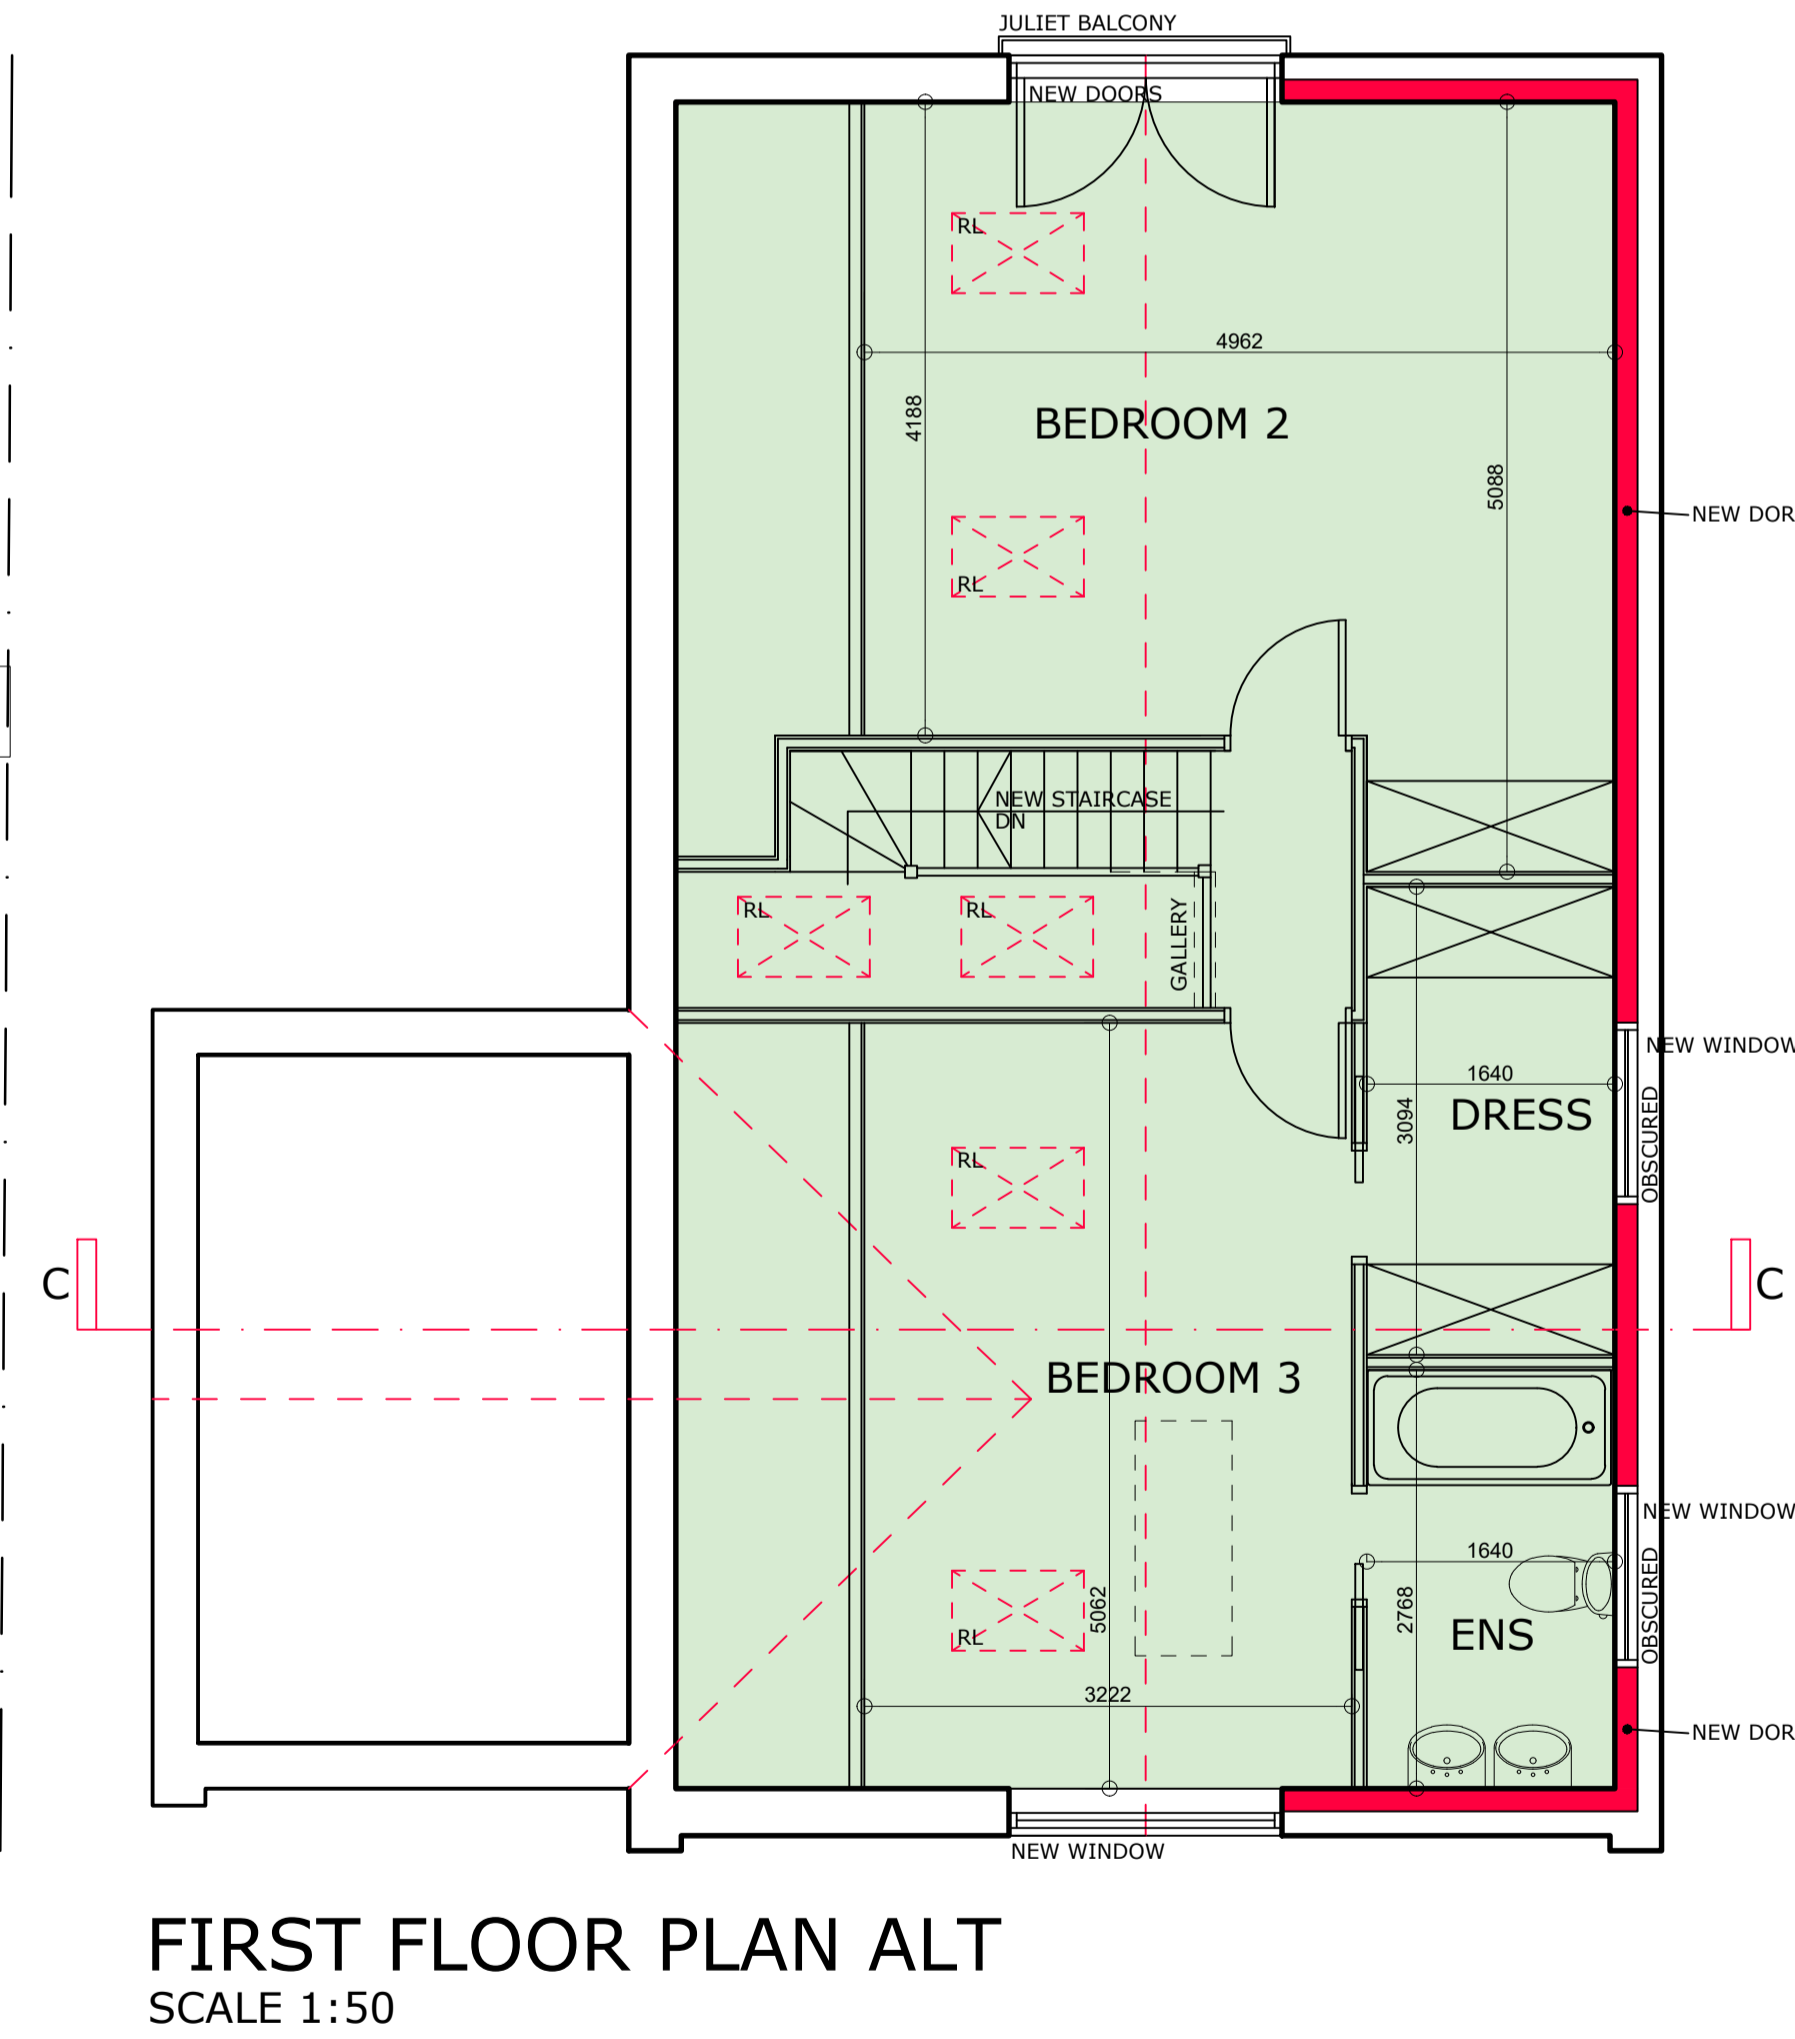


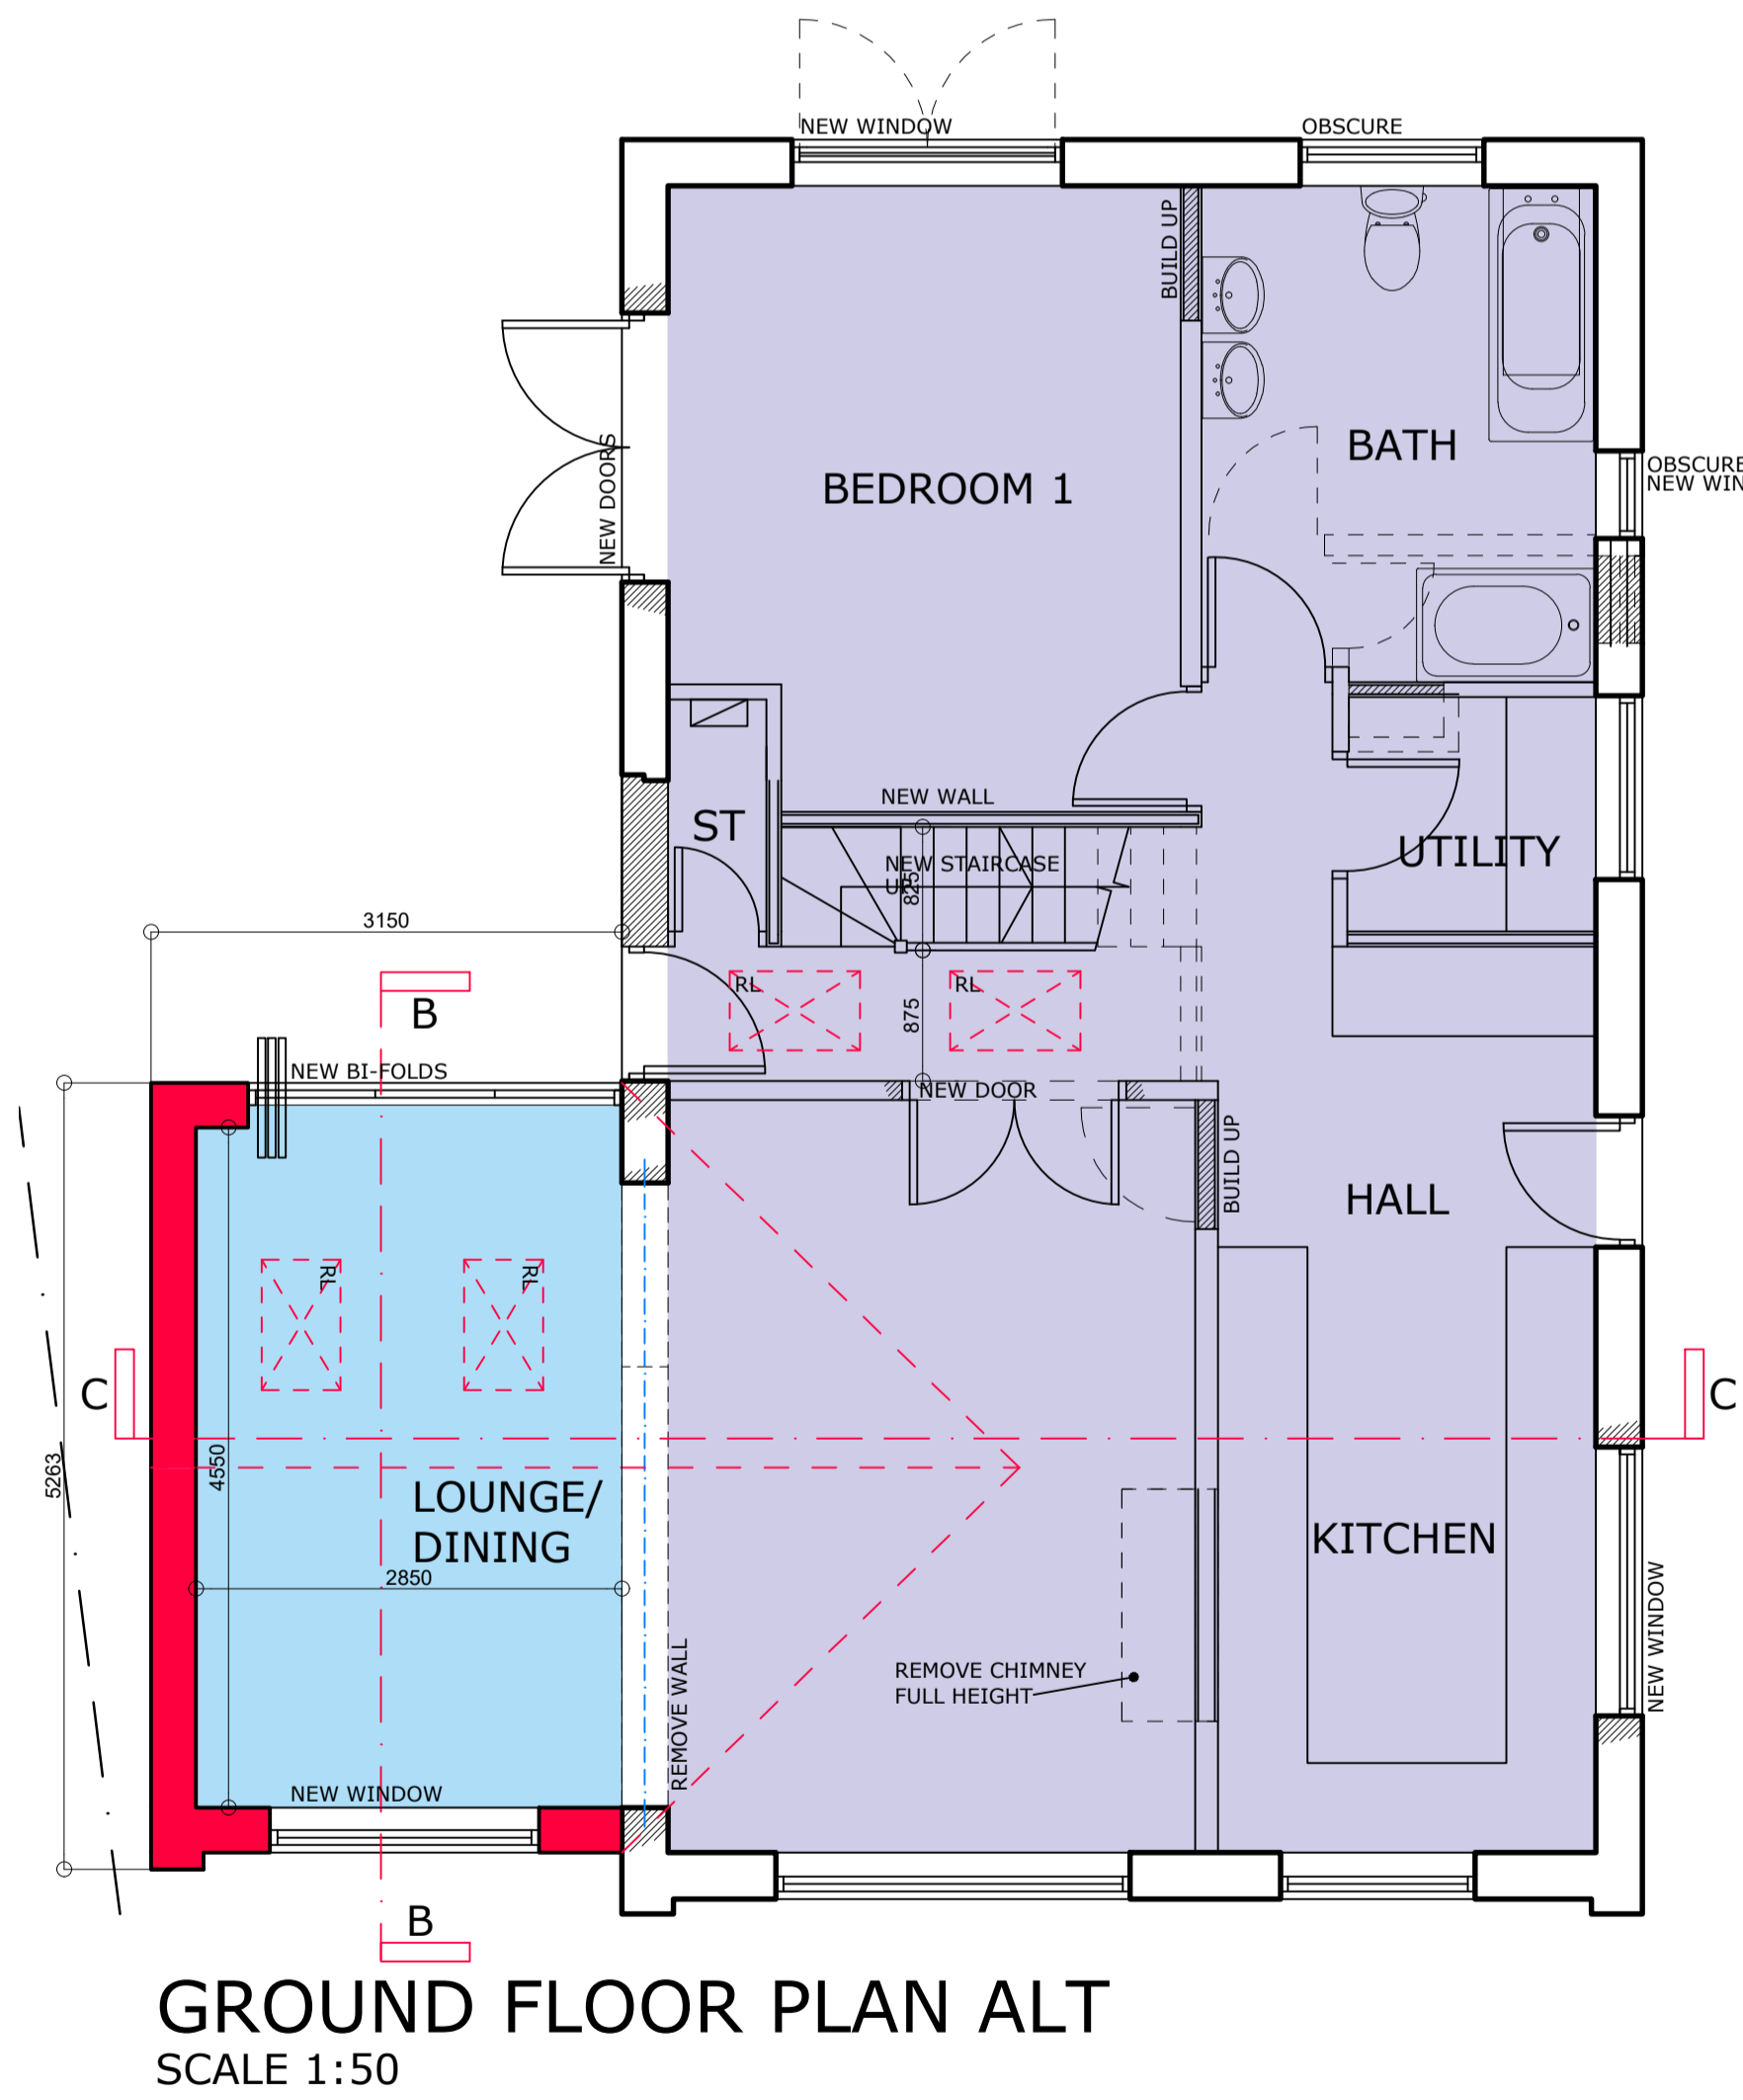

- MATERIALS:**
1. BRICKWORK TO MATCH EXISTING
 2. VERTICAL/HORIZONTAL BOARDING GREY
 3. WARM FLAT ROOF CONSTRUCTION (GREY)
 4. RENDER (LIGHT GREY)
 5. NEW ROOF TILES TO MATCH EXISTING (GREY)
 6. UPVC WINDOWS / DOORS (DARK GREY)
 7. BI-FOLD DOORS (DARK GREY)
 8. VELUX ROOF LIGHTS
 9. UPVC FASCIA & SOFFIT (DARK GREY)
 10. JULIET BALCONY

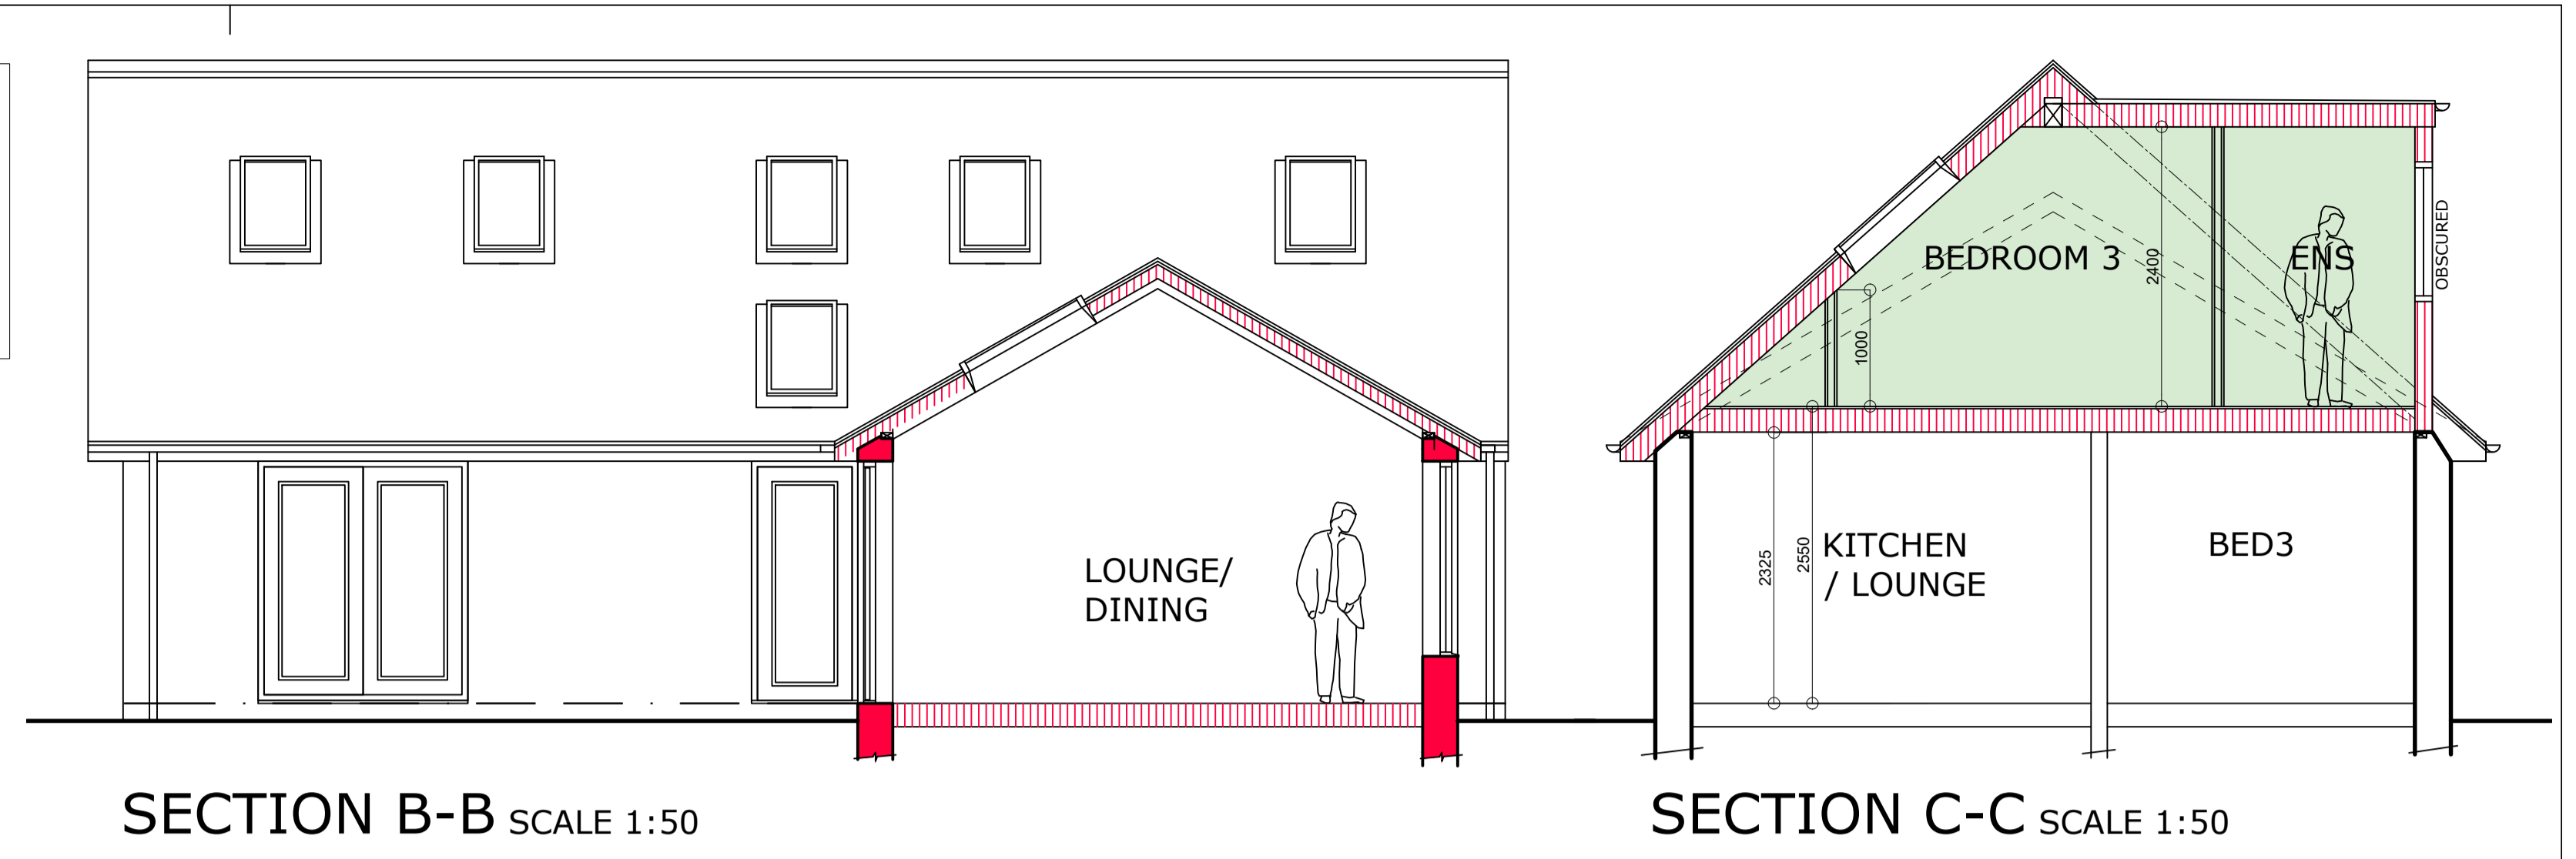

Notes.

1. THIS DRAWING AND THE COPYRIGHTS AND PATENTS THEREIN ARE THE PROPERTY OF NYP ARCHITECTURAL SERVICES LLP REGISTERED IN ENGLAND AND WALES No. 4631338 AND MAY BE USED OR REPRODUCED ONLY UNDER CONTRACT.
2. CONTRACTORS AND SUB-CONTRACTORS MUST CHECK AND AGREE ALL DIMENSIONS BEFORE PREPARING SHOP DRAWINGS OR COMMENCING WORK ON SITE.
3. CONTRACTORS ARE RESPONSIBLE FOR INFORMING THE DESIGNER OF ANY DISCREPANCY DISCOVERED ON THIS DRAWING OR BETWEEN THIS DRAWING AND ANY OTHER RELATED DOCUMENT ISSUED UNDER THE STANDARD FORM OF CONTRACT IN RESPECT OF THE WORK.
4. WRITTEN DIMENSIONS ONLY ARE TO BE USED FROM THIS DRAWING. IF IN ANY DOUBT ASK FOR CLARIFICATION.

Revisions.

Date	Suffix	Description	Date	Suffix	Description

NYP ARCHITECTURAL SERVICES LIMITED
 BBC, Innovation Way, Barnsley, S75 1JL. Tel: 01226 200989. E-mail: scott@nypas.co.uk / stephen@nypas.co.uk

Project.	15 RIMINI RISE DARFIELD, S73-9PU	Client.	MR CARL HAMMOND
Drawing Title.	PROPOSAL DRAWING	Date.	SEPT 2021
		Ref.	102/117
		Scale.	AS INDICATED
		Dwg. No.	02
		Rev.	C



SHEET SIZE: A1