


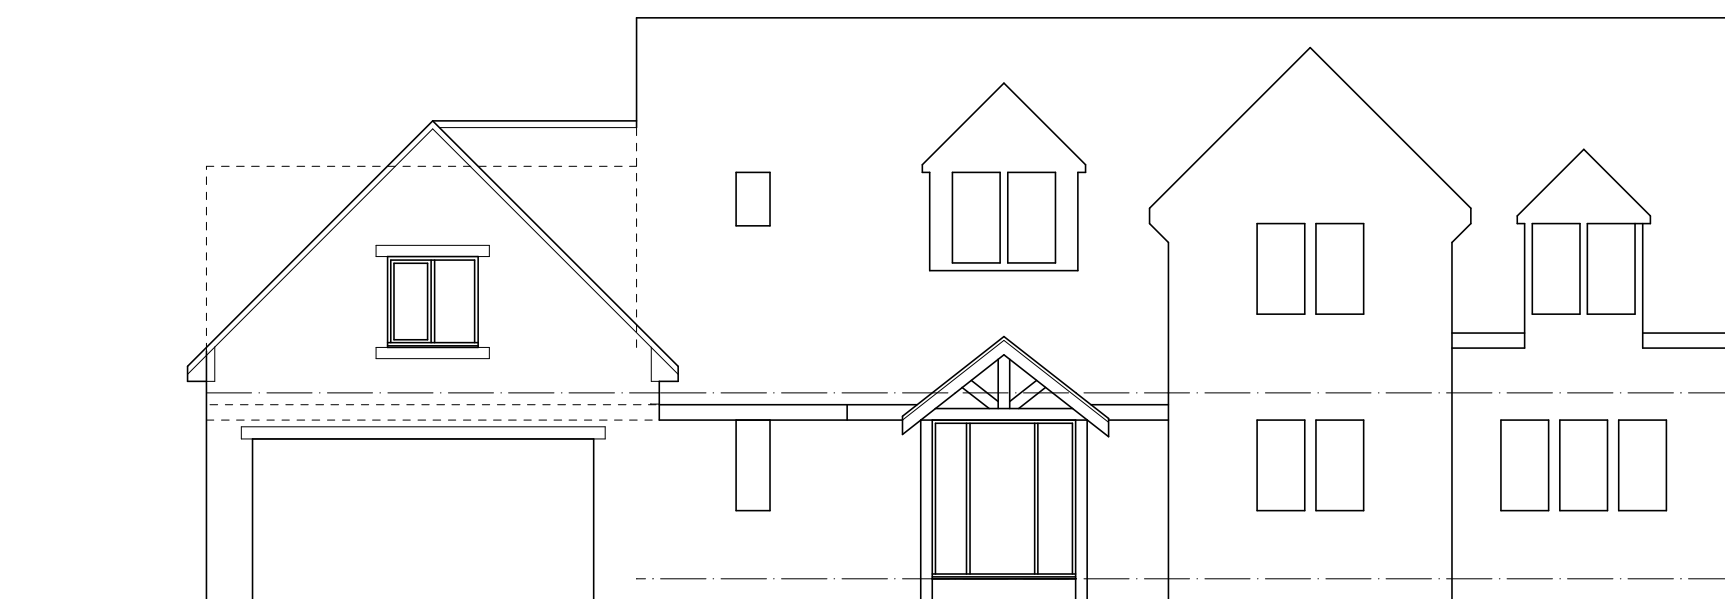
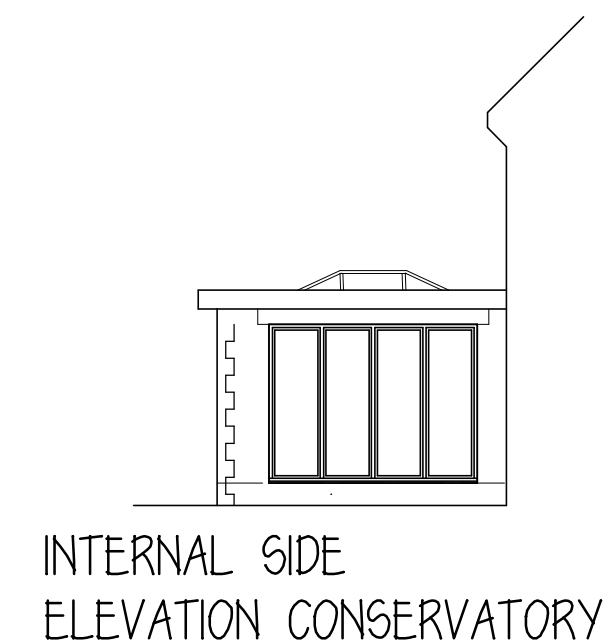
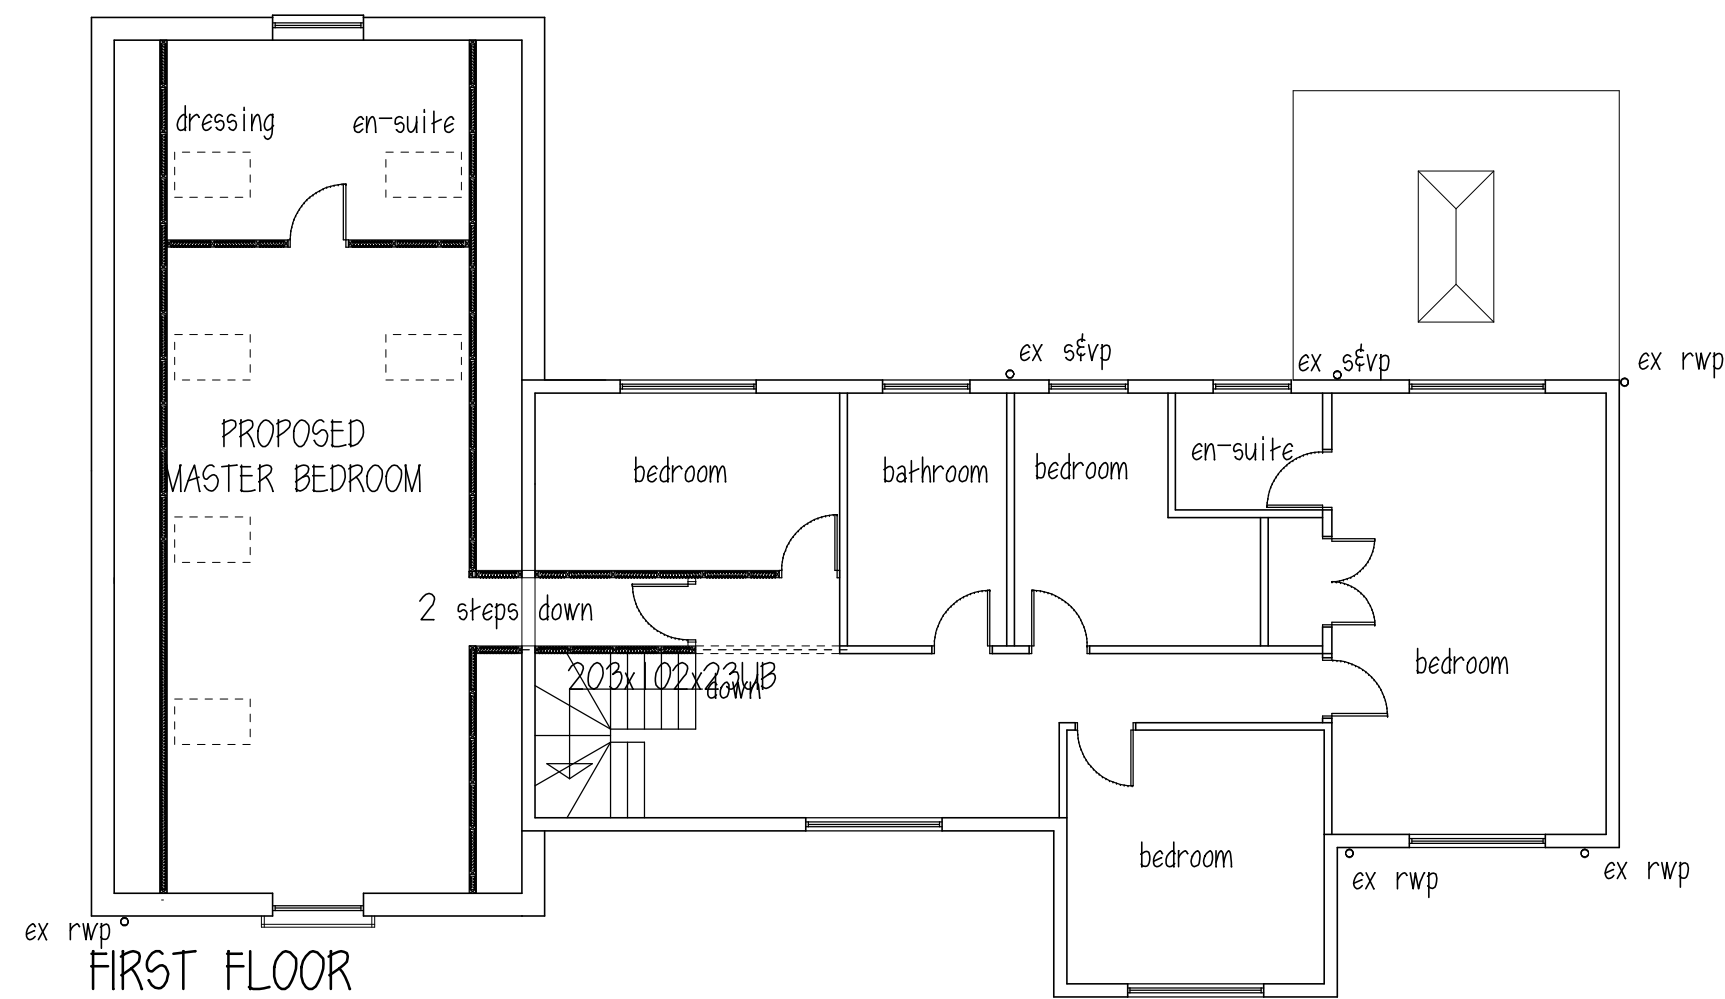
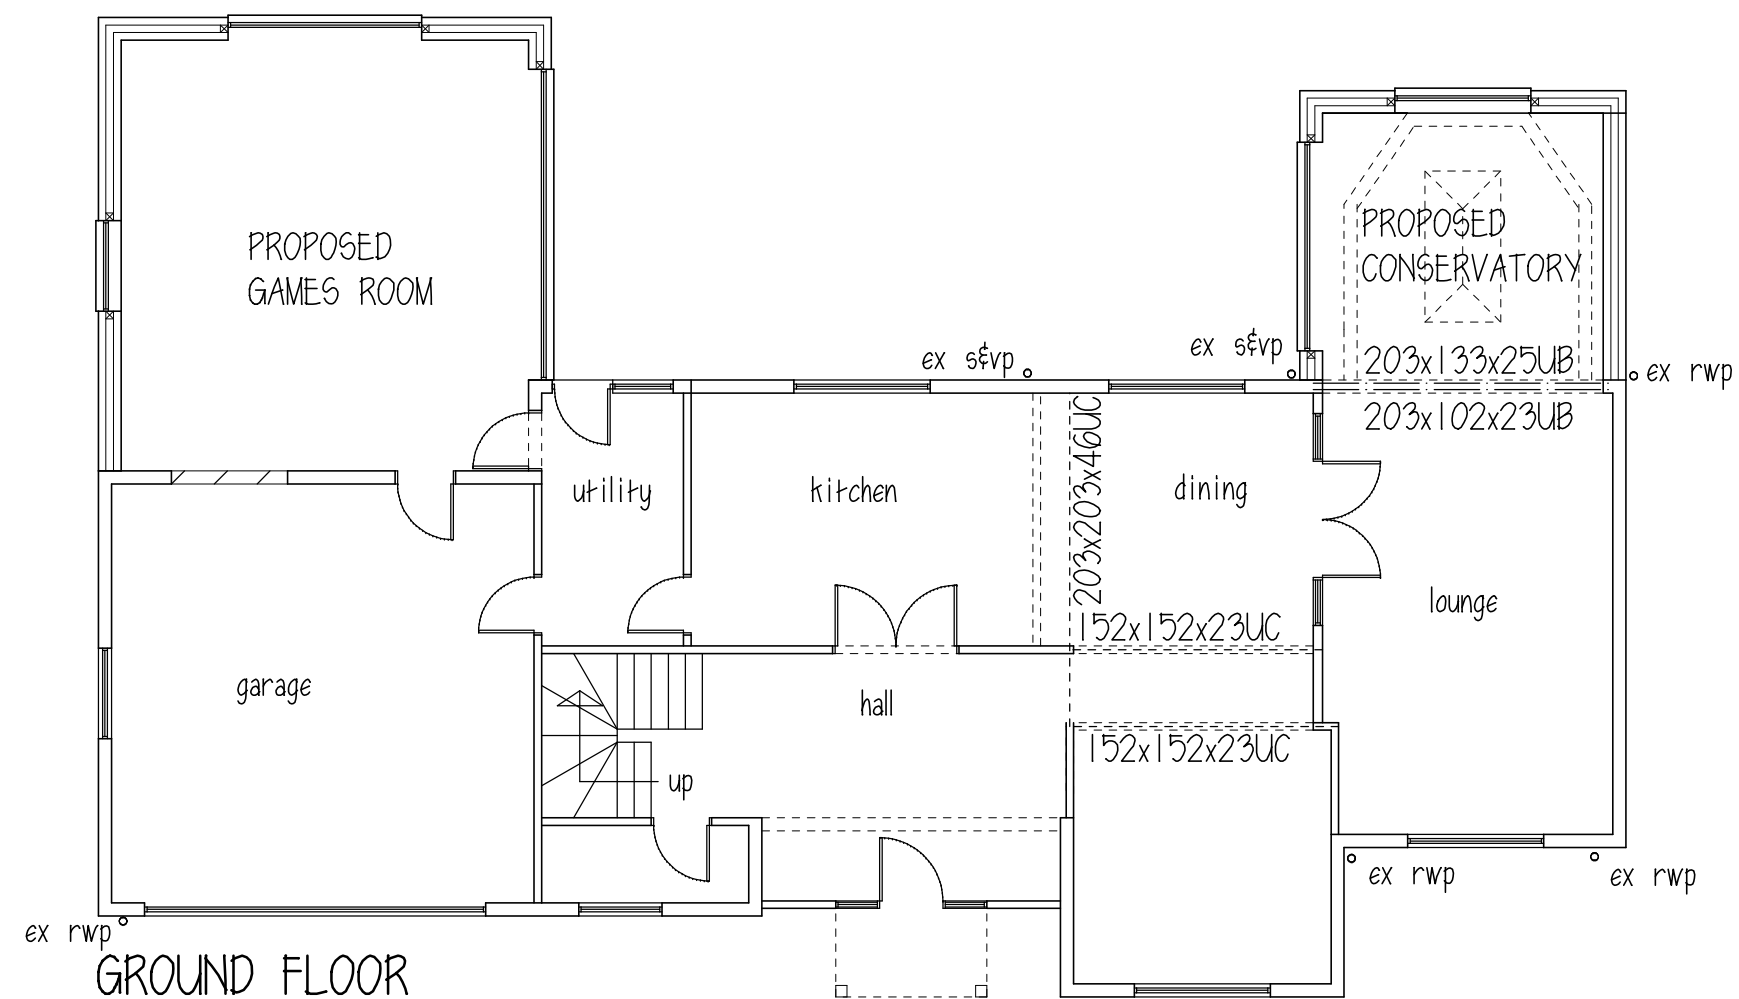


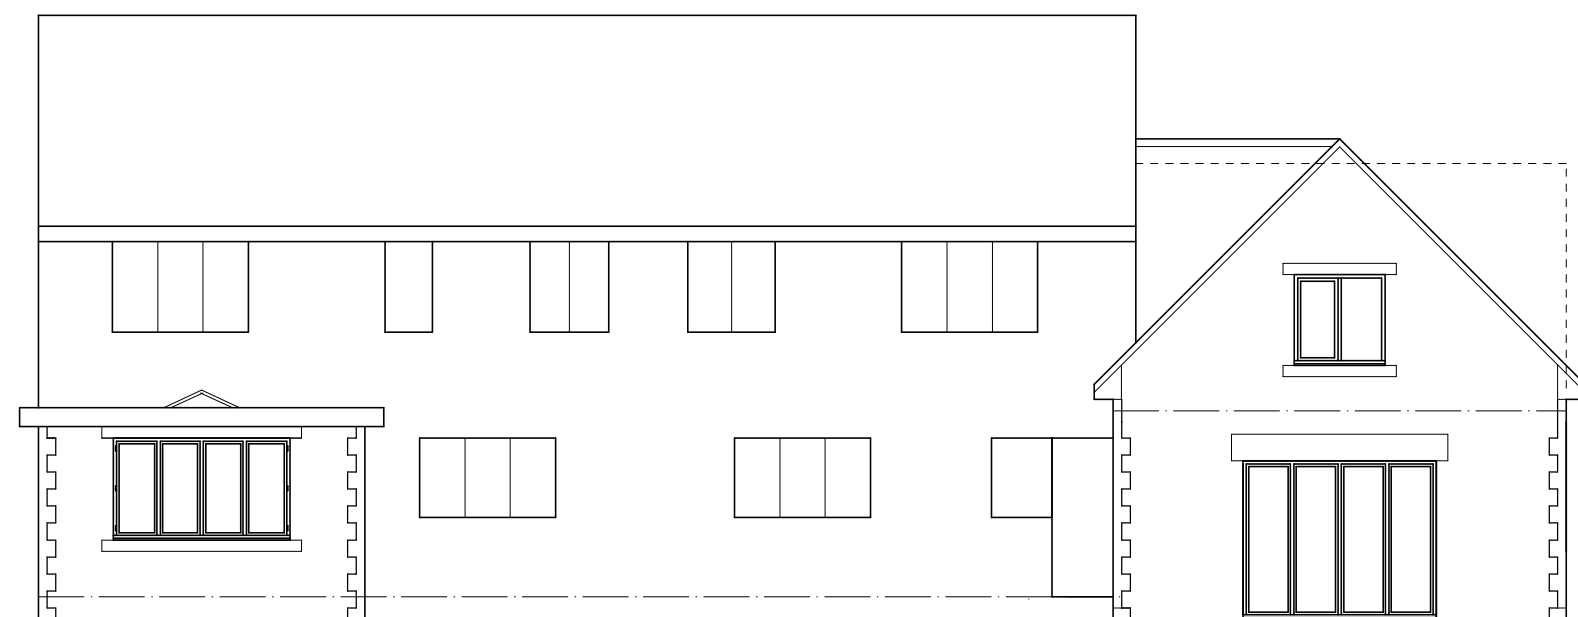


FRONT ELEVATION

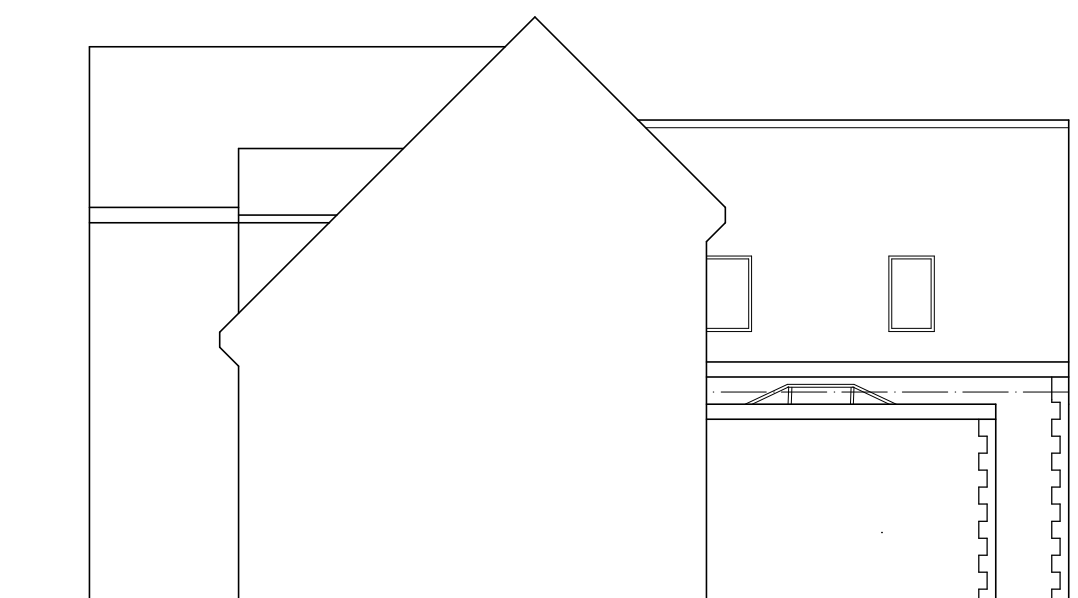


REAR ELEVATION

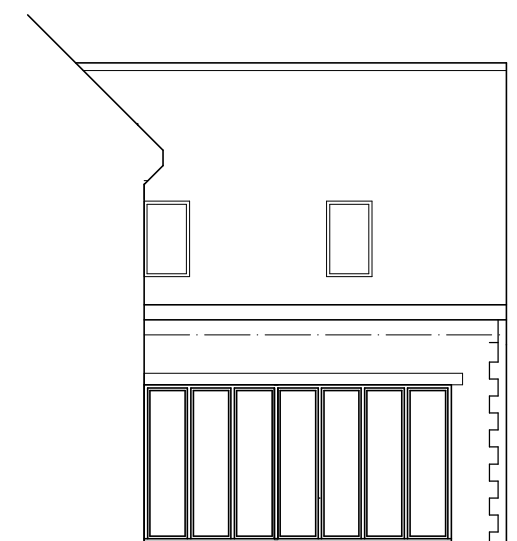

SIDE ELEVATION

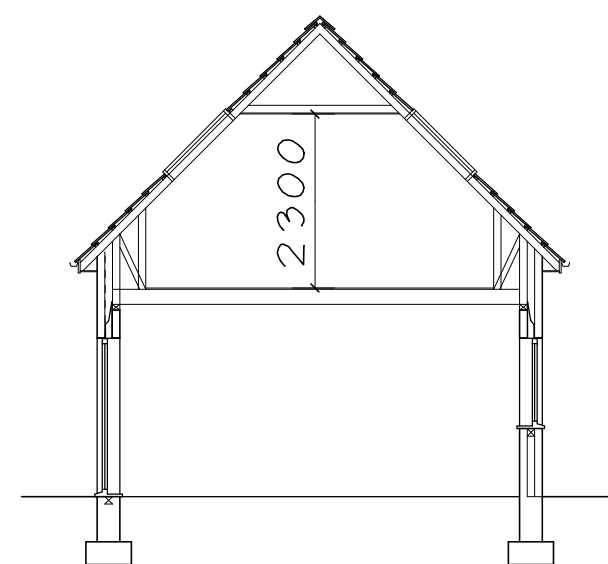

SECTION THRO GARAGE/
MASTER BEDROOM

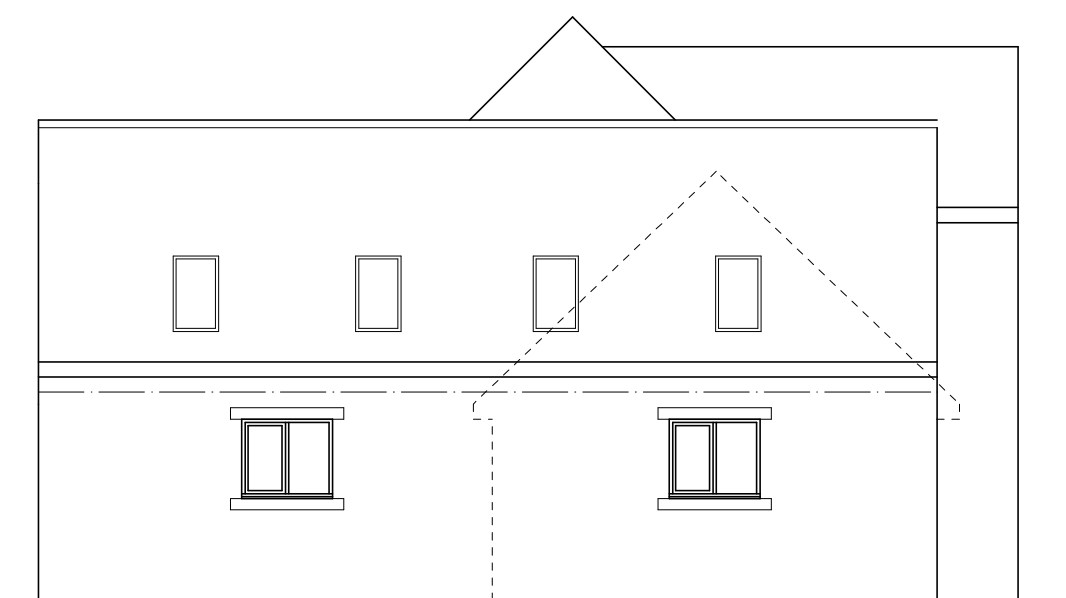

SIDE ELEVATION

INTERNAL SIDE
ELEVATION GAMES ROOM

Mr & Mrs D EVANS


CROFT HOUSE
22 BACK LANE
BILLINGLEY

PROPOSED PLANS & ELEVATIONS

1:100@A2 JULY18 Rev 1

Peter Thompson

"Linwood"
Barnsley Road
Dodworth
Barnsley S75 3JR
e-mail peter-thompson@hotmail.co.uk

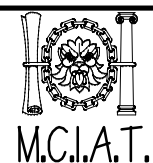

t&f. 01226 201391

m. 07973251730