


LOW LEVEL BRICK WALL WITH WROUGHT IRON FENCE ABOVE


Vertical close boarded timber fence panels.  
Gates within fence to have surface mounted rim latches.  
Fence rails to face garden

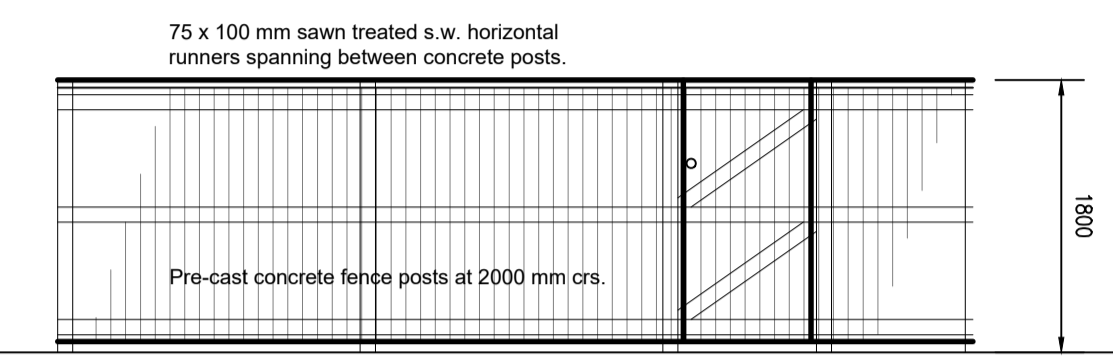

1.8M CLOSEBOARD TIMBER FENCE

KEY:	
DK	DROP KERB
RK	RAISED KERB
TK	TRANSITION KERB
AC	ACO CHANNEL
EV	EV CHARGING POINT
TARMAC	TARMAC
GRASS	GRASS
PATH	PATH
PAVING	PAVING
1.8M CLOSEBOARD TIMBER FENCE	1.8M CLOSEBOARD TIMBER FENCE
LOW LEVEL BRICK WALL WITH WROUGHT IRON FENCE ABOVE	LOW LEVEL BRICK WALL WITH WROUGHT IRON FENCE ABOVE

105.1m

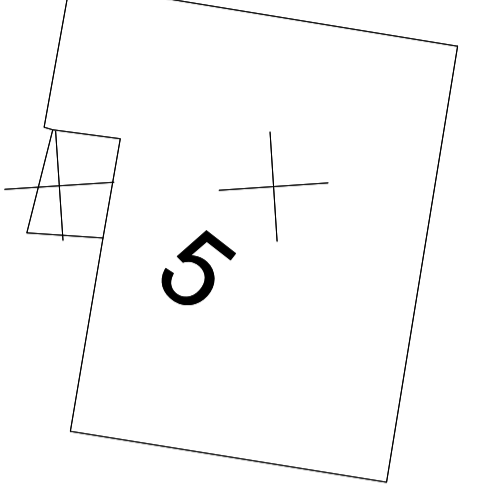

CHURCH STREET



This drawing has been produced for DISCUSSION purposes only and should not be used for any other purpose.  
This drawing may be subject to amendment whilst seeking approvals from the Local Authority Work undertaken prior to consent is done so at clients risk.  
Any surveyed information incorporated within this drawing cannot be guaranteed as accurate unless confirmed by fixed dimension.  
Do NOT Scale from this drawing, if in doubt Ask.  
OS Map Licence Number AC0000809078  
This drawing and copyright is the property of building link design ltd and should not be used by any other third party without express consent from the company.  
Site boundaries taken from ordnance survey plan and are not to be used for legal purposes.  
THE PARTY WALL etc. ACT 1996  
Where work is to take place either on or adjacent to a boundary and adjoining building then notice must be served on the adjacent owner in accordance with the above act 2 months prior to the commencement of works. The notice should include the following details:-  
Your name and address together with the building address.  
A clear statement that the notice is served under the act.  
Full details of the proposal including plans where appropriate.  
The proposed start date.

# PLANNING STATUS

A - Planning Issue \*\*/\*\*/24  
AMENDMENTS:  
client

project  
PEAR TREE FARM, MASTER PLAN,  
CHURCH STREET,  
BRIERLEY, BARNSELY

drawing **PROPOSED GROUND AND BOUNDARY TREATMENTS**

date JUNE 24 drawn LK checked DR  
scale 1:500@A1 drawer no dwg no 4038-04-A

buildinglinkdesign

15 Thorne Road, Doncaster, DN1 2HG  
Tel: (01302) 321199 Fax: (01302) 730166  
Email: info@buildinglinkdesign.co.uk  
www.buildinglinkdesign.co.uk



Building Link Design Limited  
Company reg. 4377549

Brierley  
Methodist Church

106.2

22  
24

32

34

38