



Notes

1. Do not scale from this drawing. If in doubt, please ask.
2. All levels are in metres above ordnance datum.
3. All dimensions are in mm unless otherwise noted.
4. Scheme based on survey information MWB-SH5132-TS Barnsley Hospital Topographic & Utility Survey (13.02.19) received 14.02.19 from 1st Horizon.

Key to symbols

Existing trees / saplings to be removed

Reference drawings

To be read in conjunction with the Stage 4 Design Risk Schedule Ref:  
BCAU-MMD-V1-XX-SH-U-0001

Rev	Date	Drawn	Description	ATD	JLS
P3	07.06.19	MDD	Tender Issue	ATD	JLS
P2	13.05.19	MDD	Revised Stage 3 Issue	ATD	JLS
P1	08.03.19	MDD	Issued for Stage 3	ATD	JLS
Rev	Date	Drawn	Description	CHK'd	App'd

**M**  
**MOTT MACDONALD**

Mott MacDonald  
4th Floor, Derwent House  
150 Arundel Gate  
Sheffield  
S1 2JY  
T +44 (0)114 276 1242  
F  
W mottmac.com

Client

**NHS**  
**Barnsley Hospital**  
NHS Foundation Trust



Barnsley Hospital  
Gawber Road  
Barnsley  
S75 2EP

Title

**Barnsley Hospital CAU**  
**Phase 1**  
**Ambulance and Car Park Entrance**  
**Tree Removal**

Designed	M Dunk	MDD	Eng check	J Skills	JLS
Drawn	M Dunk	MDD	Coordination	A Touramani	ATD
Dwg check	A Touramani	ATD	Approved	J Skills	JLS
Scale at A1	Status	Rev	Rev	Security	STD
1:200	TEN	P3			

Drawing Number  
**MMD-397596-00-XX-DR-D-0002**

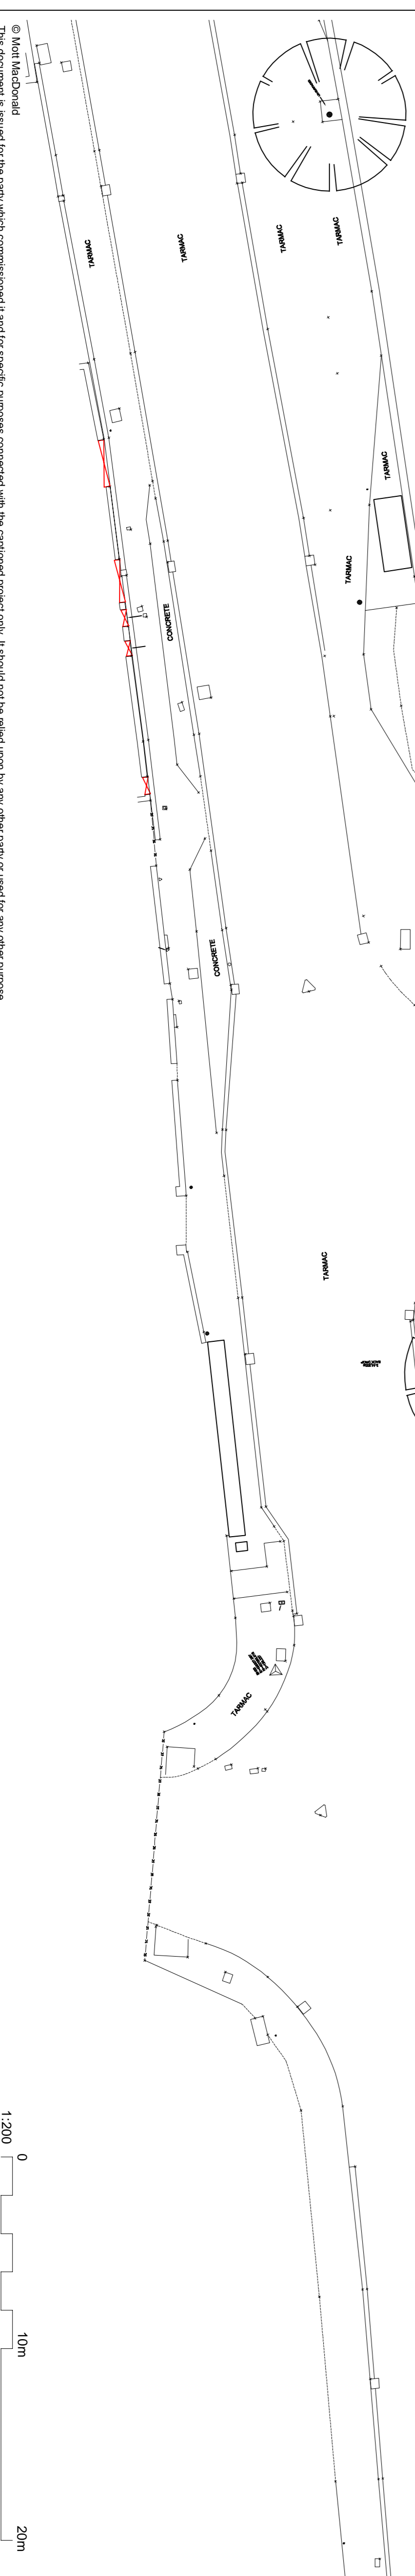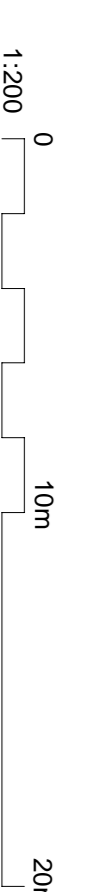

© Mott MacDonald  
This document is issued for the party which commissioned it and for specific purposes connected with the captioned project only. It should not be relied upon by any other party or used for any other purpose.  
We accept no responsibility for the consequences of this document being relied upon by any other party, or being used for any other purpose, or containing any error or omission which is due to an error or omission in data supplied to us by other parties.  
P:\Sheffield\397596 Barnsley Hospital CAU\Current Master Drawings\Highways\Drawings\MMD-397596-00-XX-DR-D-0002.dwg Jun 7, 2019 - 2:44PM  
DLN19882