
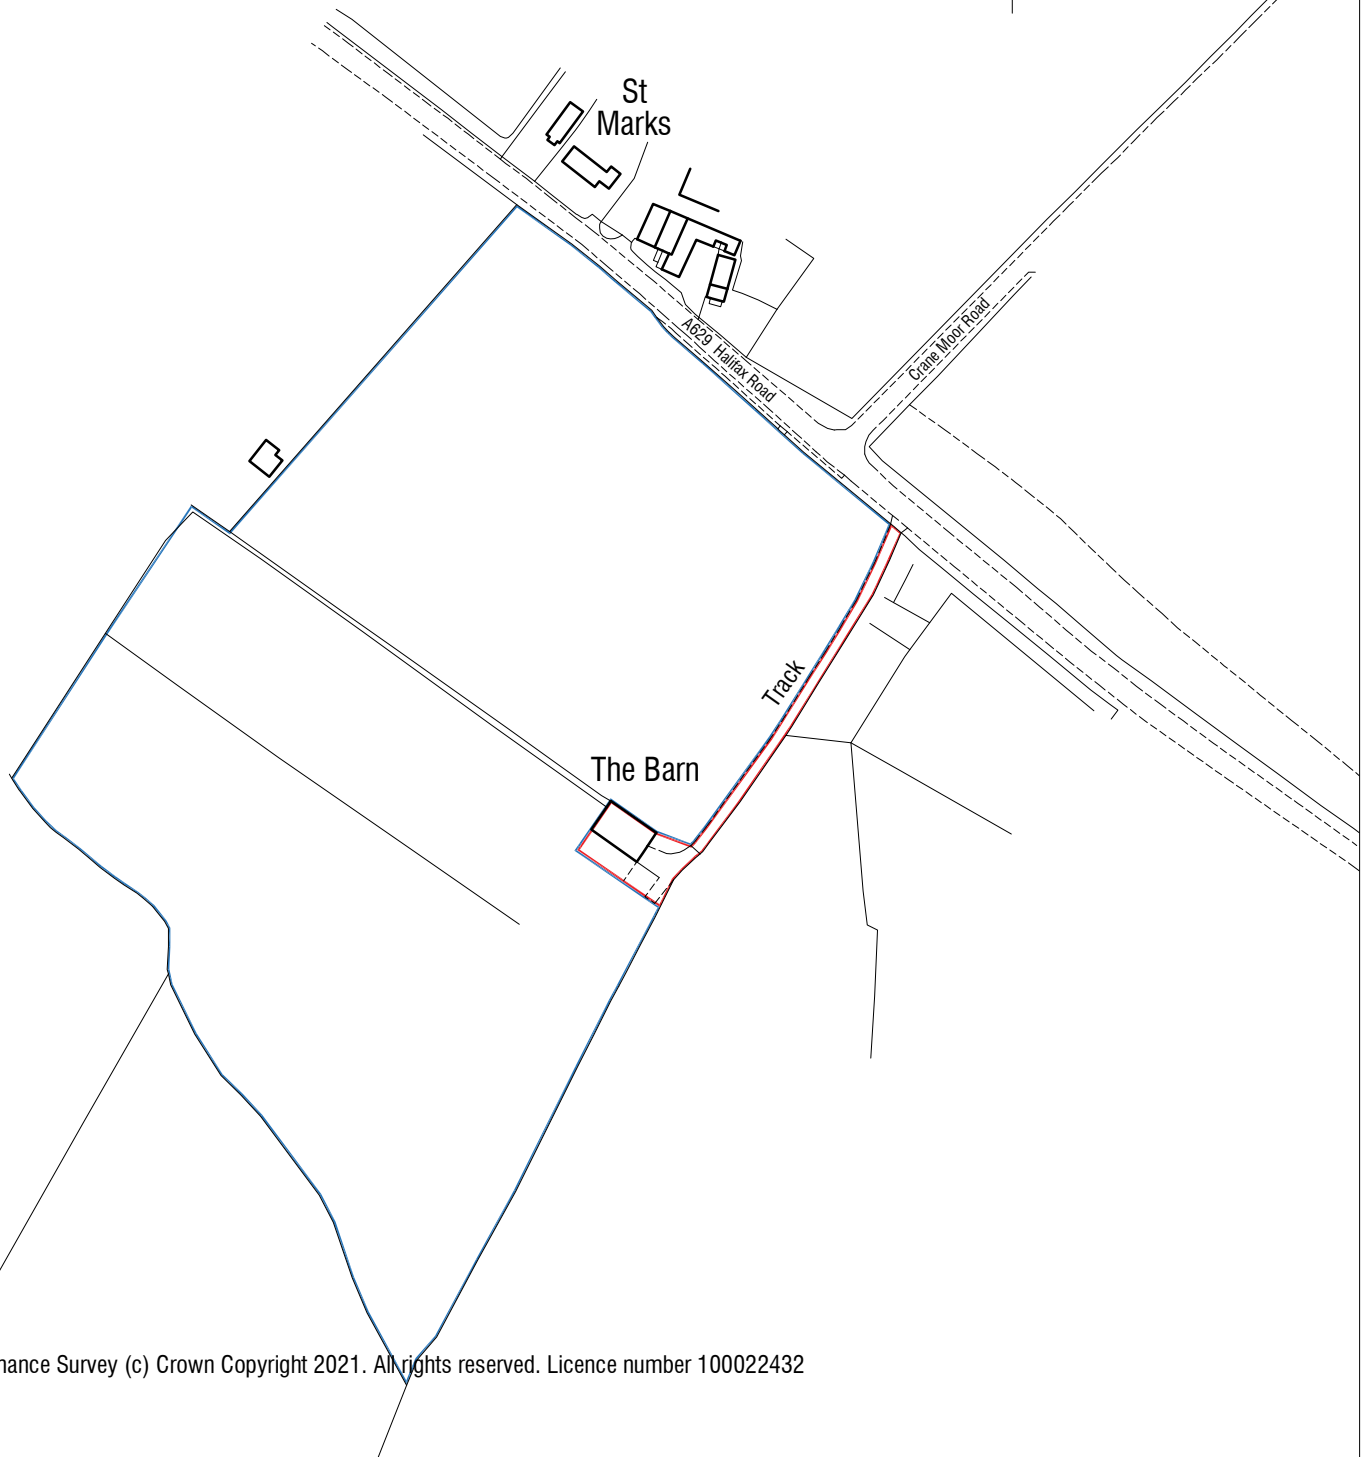


North

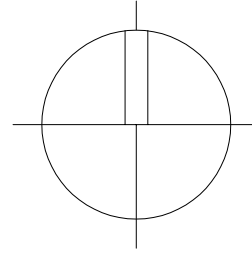

Ordnance Survey (c) Crown Copyright 2021. All rights reserved. Licence number 100022432

The Barn  
Thurgoland Heights  
Thurgoland  
Sheffield  
S35 7AJ

**SITE LOCATION PLAN**

Scale 1:2500

Date Feb 2021

Ref 21.10

Drwg No **0S1**

 **mboothdesign**

architectural design and building consultants

Fairfield House  
Berneslai Close Barnsley  
S70 2FL  
T: 01226 286256  
M: 07881898300  
E: mark@mboothdesign.co.uk