
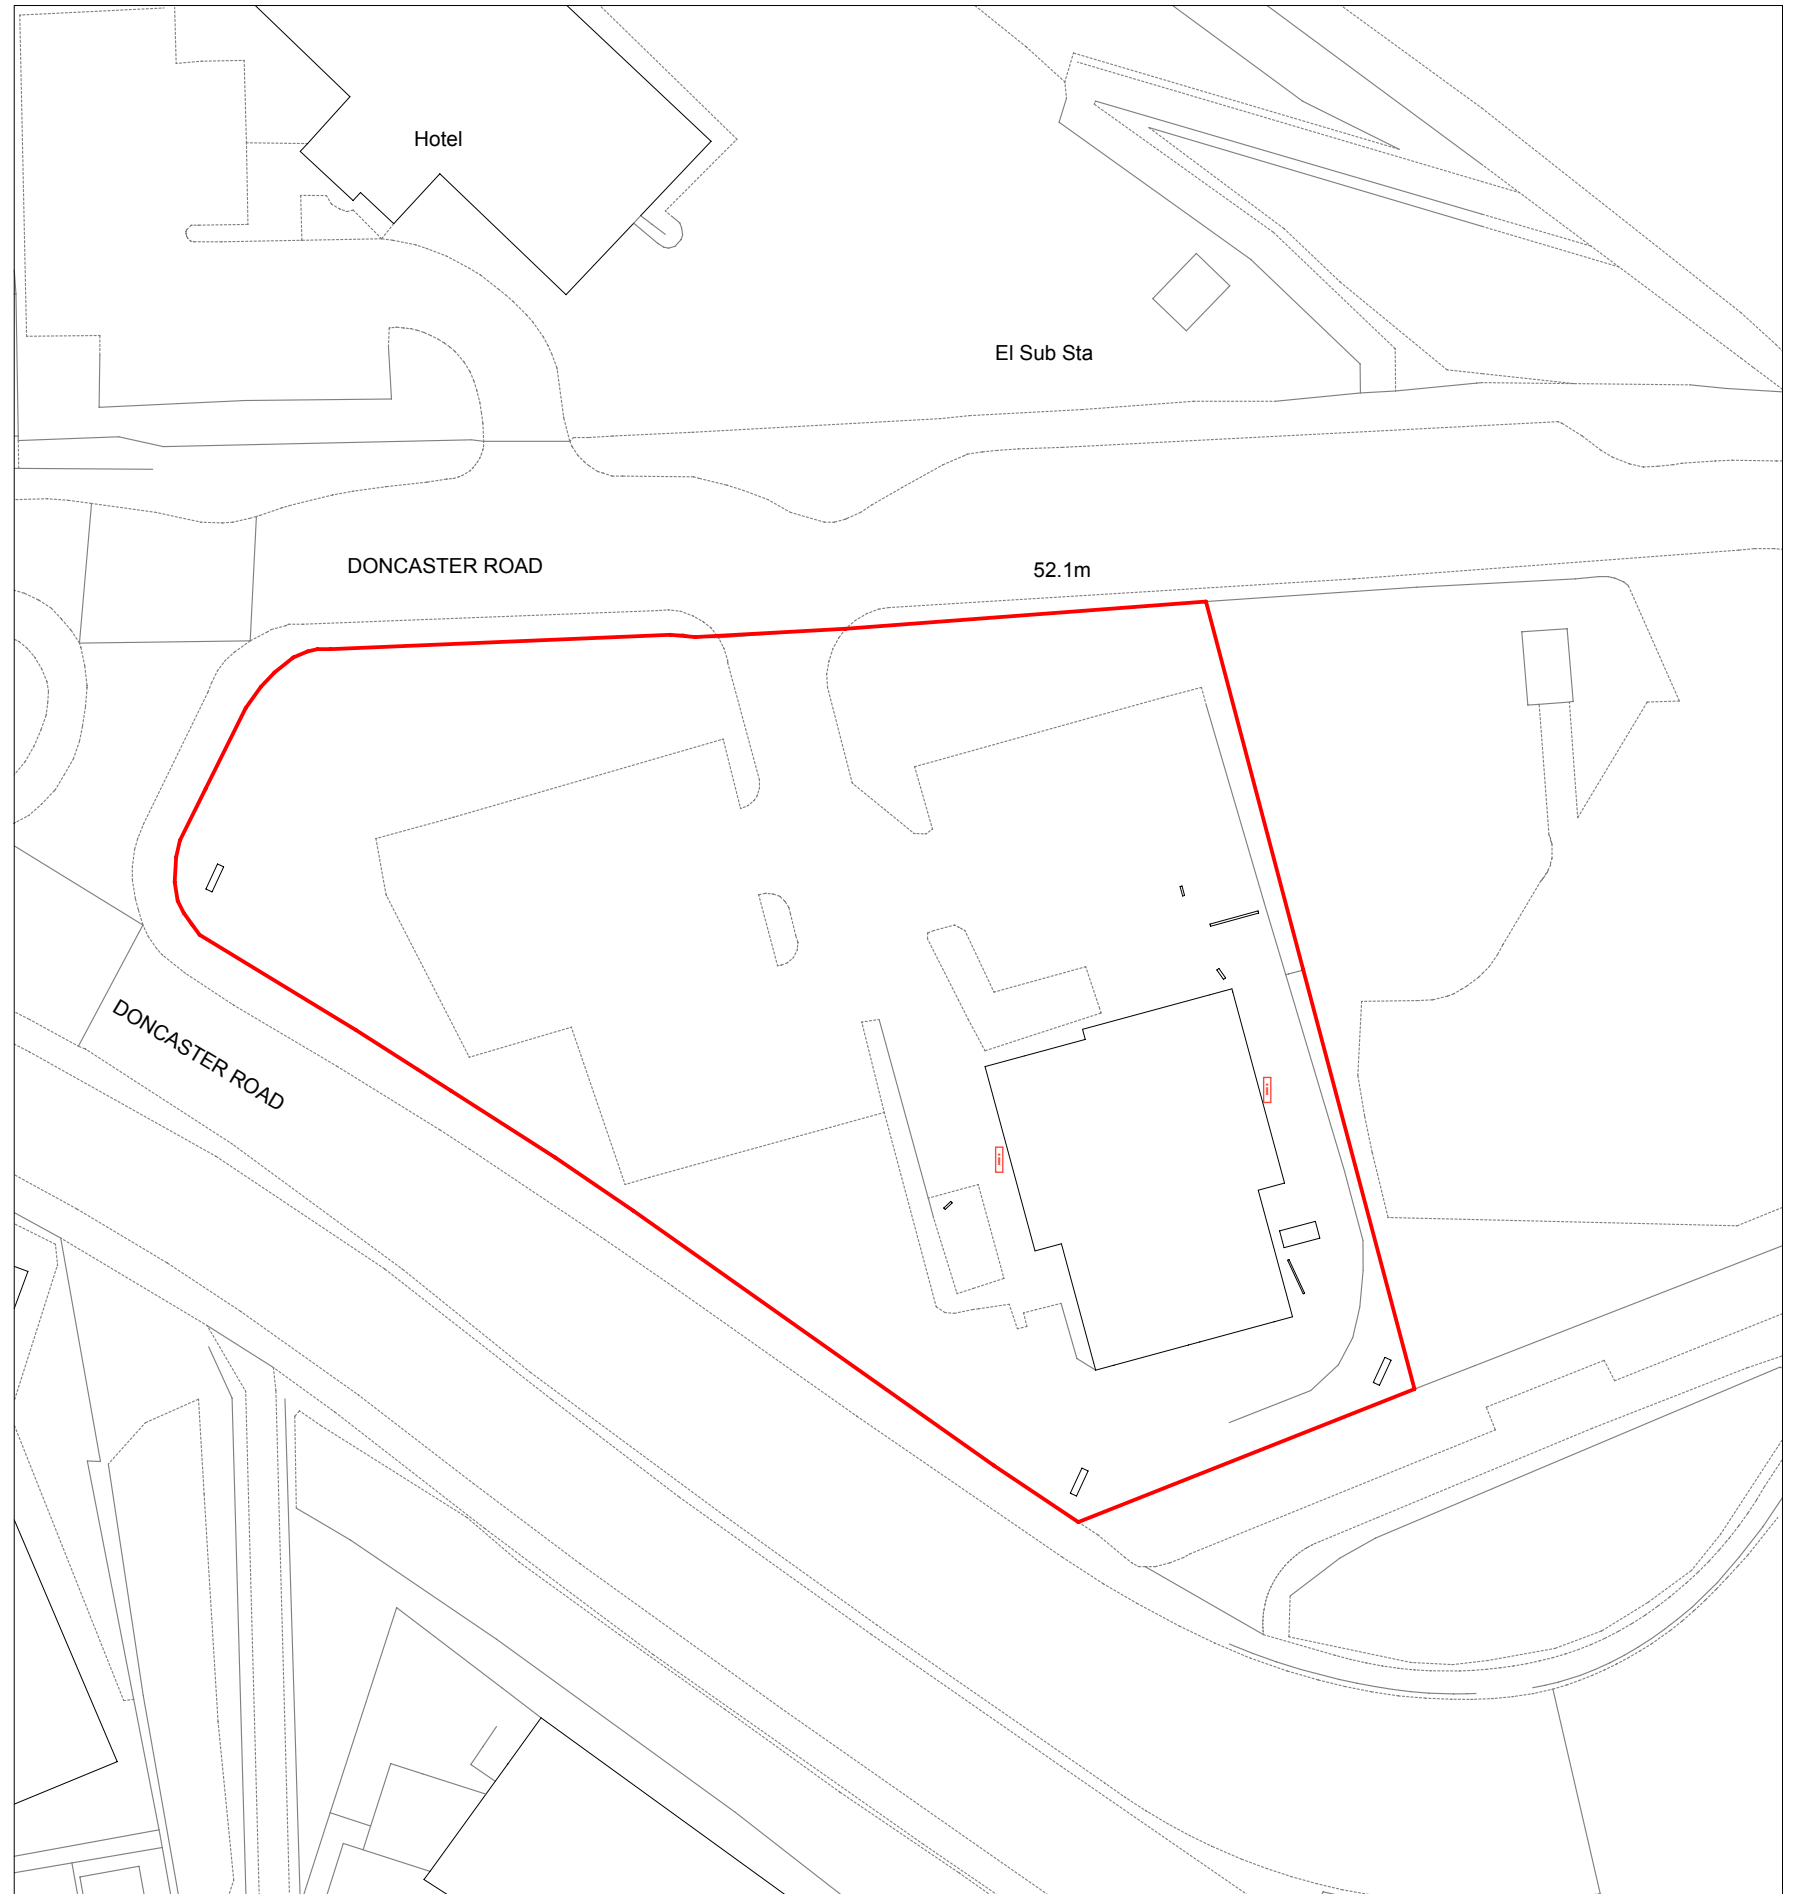


LOCATION PLAN

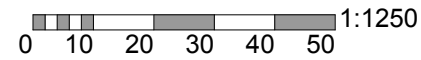

BLOCK PLAN

Ordnance Survey (c) Crown Copyright 2021. All rights reserved. Licence number 100022432

architecture design limited

The Fitted Rigging House
Anchor Wharf,
The Historic Dockyard,
Chatham, Kent, ME4 4TZ

+44 (0)1634 791166
www.adesign.ltd

   /adesignlimited
registered in England and Wales, No.08419252

This document and its design content is copyright ©. It shall be read in conjunction with all other associated project information including models, specifications, schedules and related consultants documents. Do not scale from documents. All dimensions to be checked on site. Immediately report any discrepancies, errors or omissions on this document to the Originator. If in doubt ASK.

Originator: **Lee Ironmonger**
Checked by: **##**
Client: **23.5 Degrees Limited**

site address: **Starbucks Doncaster Road
Stairfoot Barnsley S70 3PE**

SBUX Barnsley, Doncaster Road
Drawing no: **39.97/01.1A** Status: **Planning**
Date: **28/07/2022** Time: **12:49**
Scale: **1:500, 1:1250@A3**

Location and Block Plans

