



Front



Side  
Existing

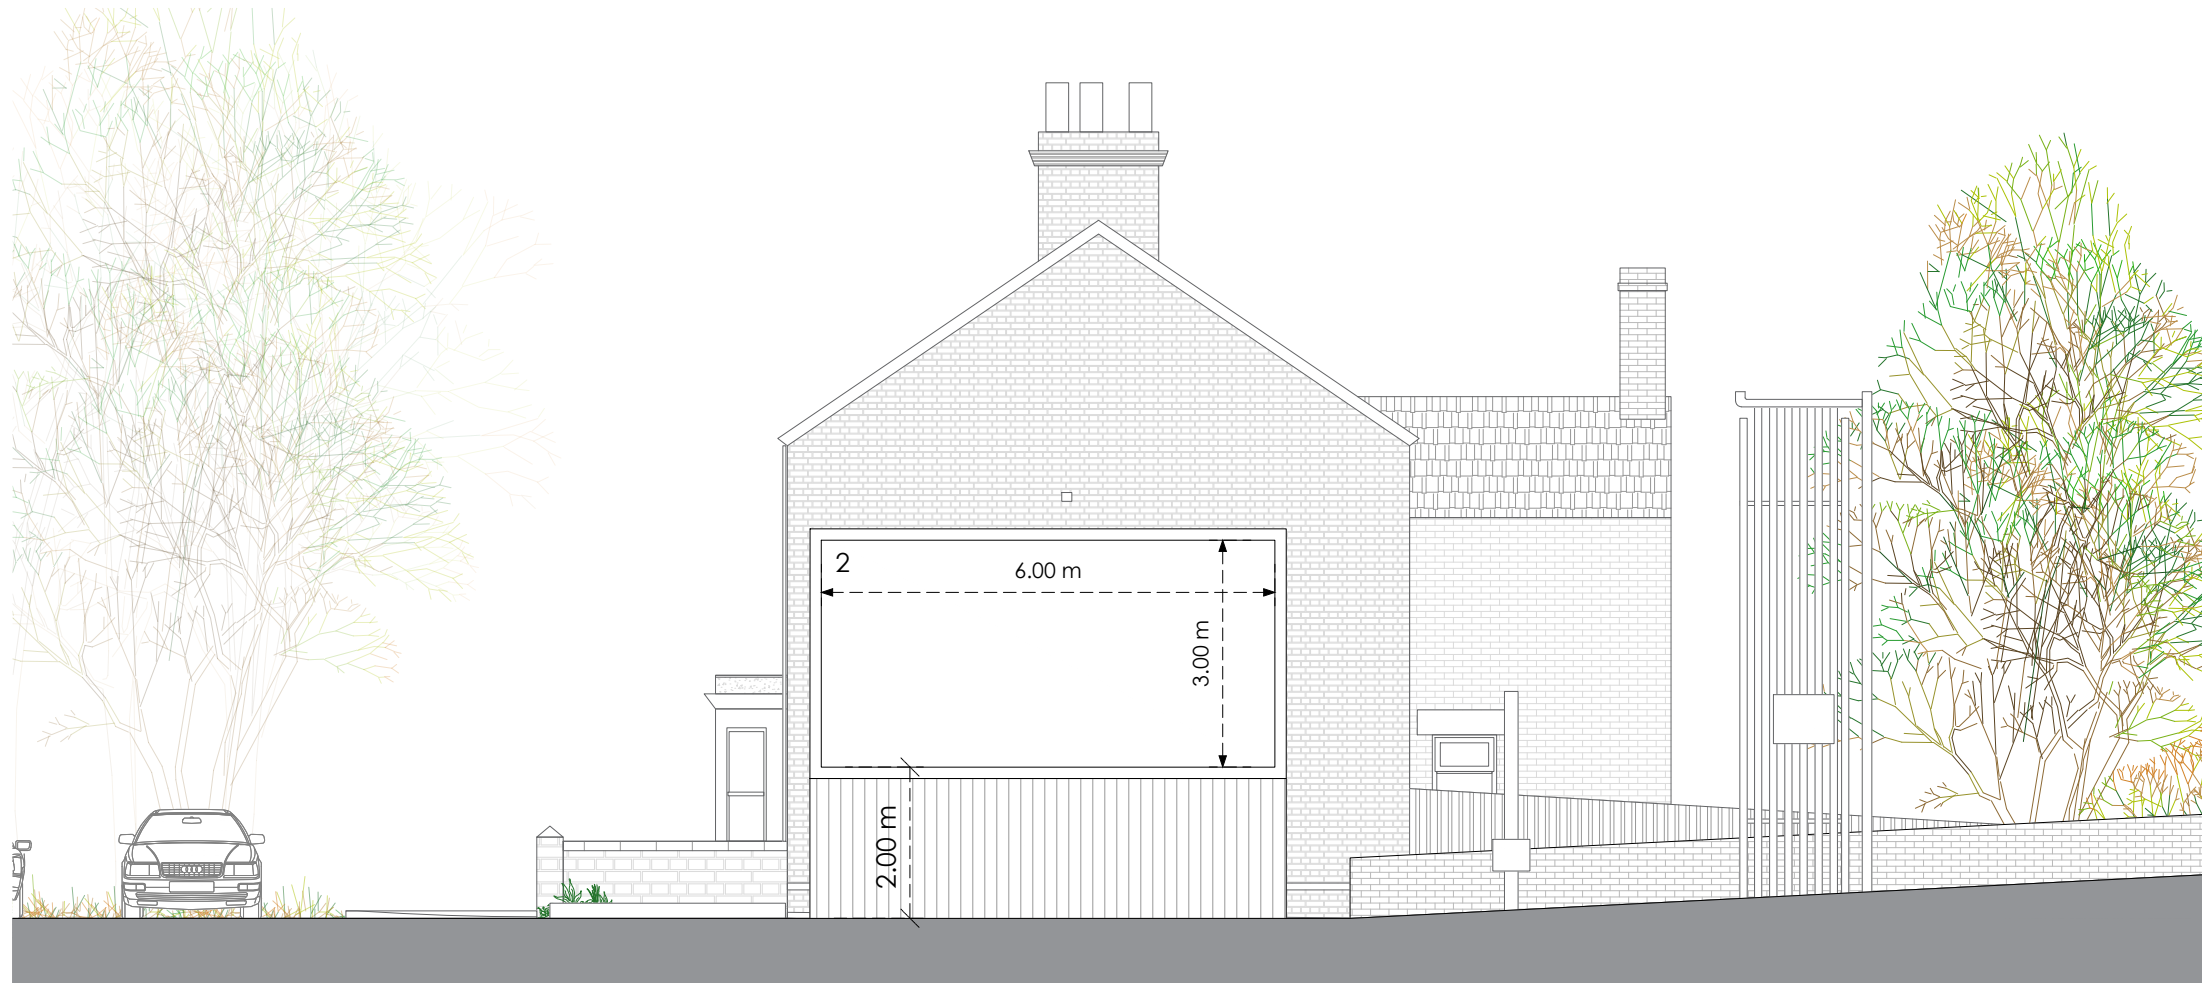

Front

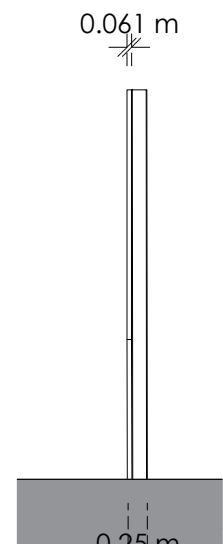

Side  
Proposed

0 4m 8m

**Title**  
Existing and Proposed Elevations

**Address**  
Petrol Filling Station, Upper Sheffield Road, Barnsley, S70 4PJ

**Client**

**Job No.**  
26070

**Issued**  
03/12/25

**Scale**  
1:100 @ A3

**Key**  
1. Proposed Digital Display

All information is to be checked on site for accuracy and fit. Only drawings with WD status with the most recent revision are to be used for construction.