


Pindar Oaks Cottages



Ordnance Survey © Crown Copyright 2017. All rights reserved. Licence number 100023432. Plotted Scale - 1:1250


Promap
LANDMARK INFORMATION GROUP

Peter Dimberline RIBA

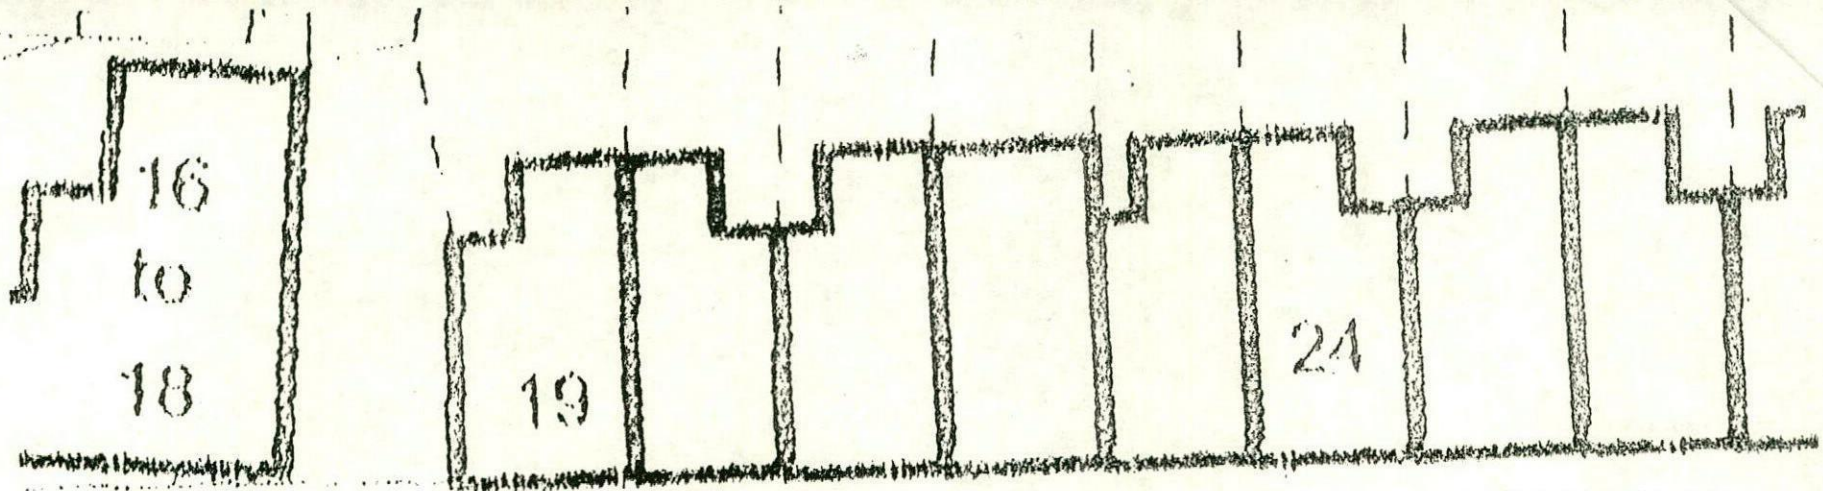

PINDAR OAKES COTTAGES

THE SITE.

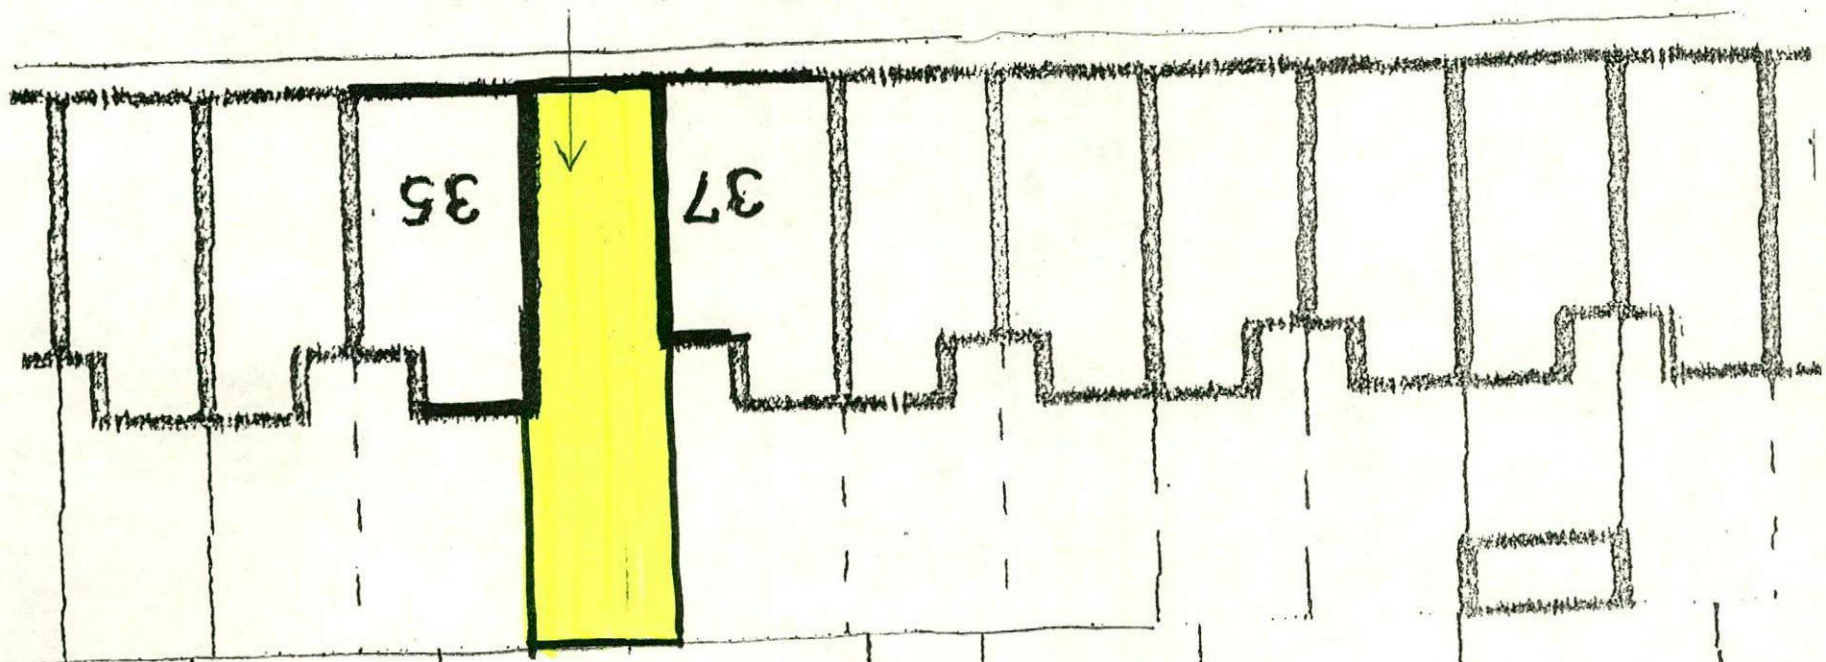

1:200 SITE PLAN