



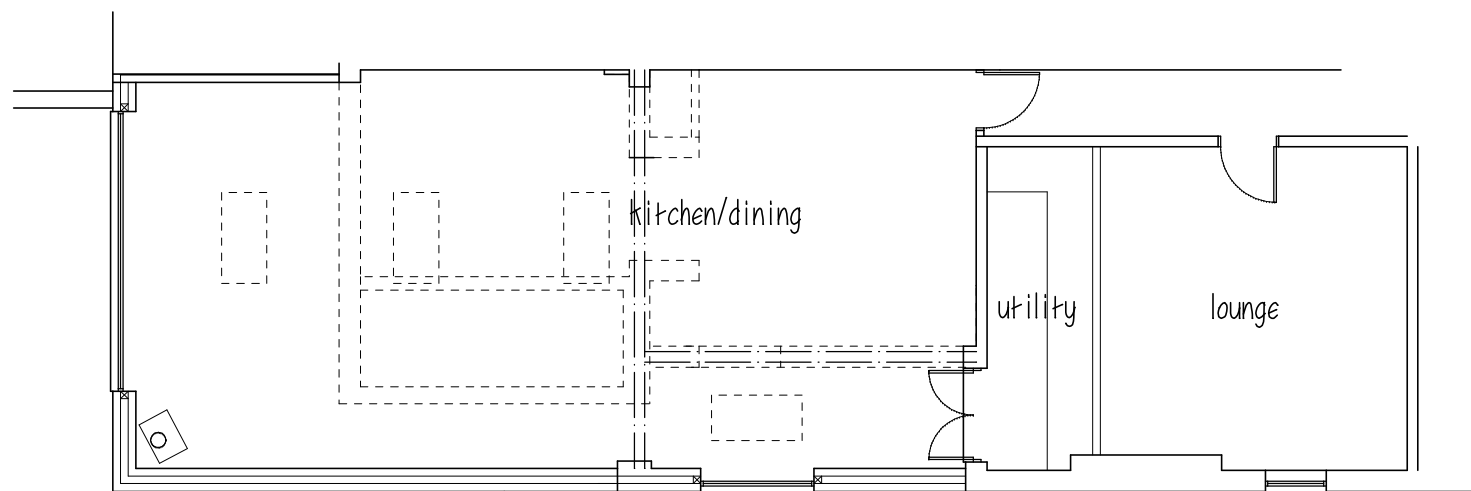

GROUND FLOOR

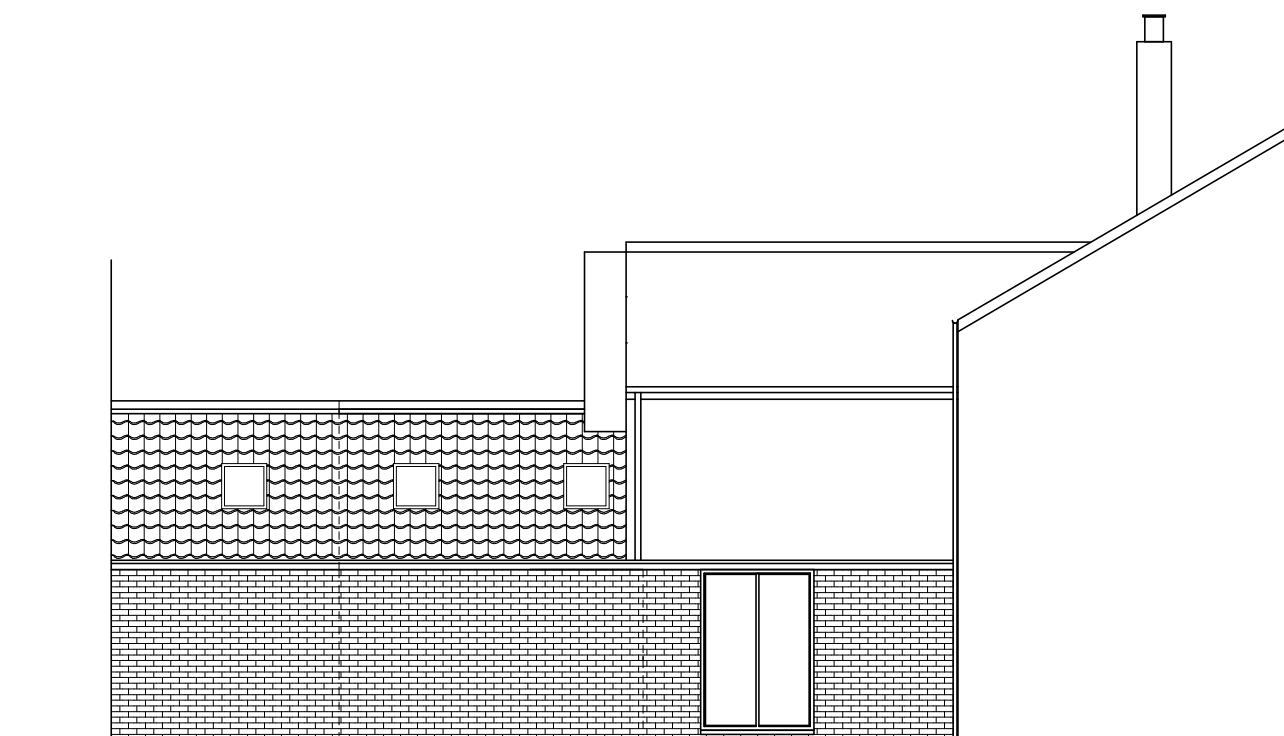

SIDE ELEVATION



REAR ELEVATION

Mr T A MARROW

PROPOSED REAR EXTENSION
39 HOPWOOD STREET
BARNLEY S70 2BS

PROPOSED PLAN & ELEVATIONS

1:100@A3 FEB 24 Rev C

Peter Thompson

"Linwood"


Barnsley Road

Dodworth

Barnsley S75 3JR t&f. 01226 201391

m. 07973251730

e-mail peter-thompson@hotmail.co.uk

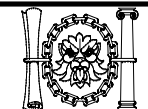

M.C.I.A.T.