



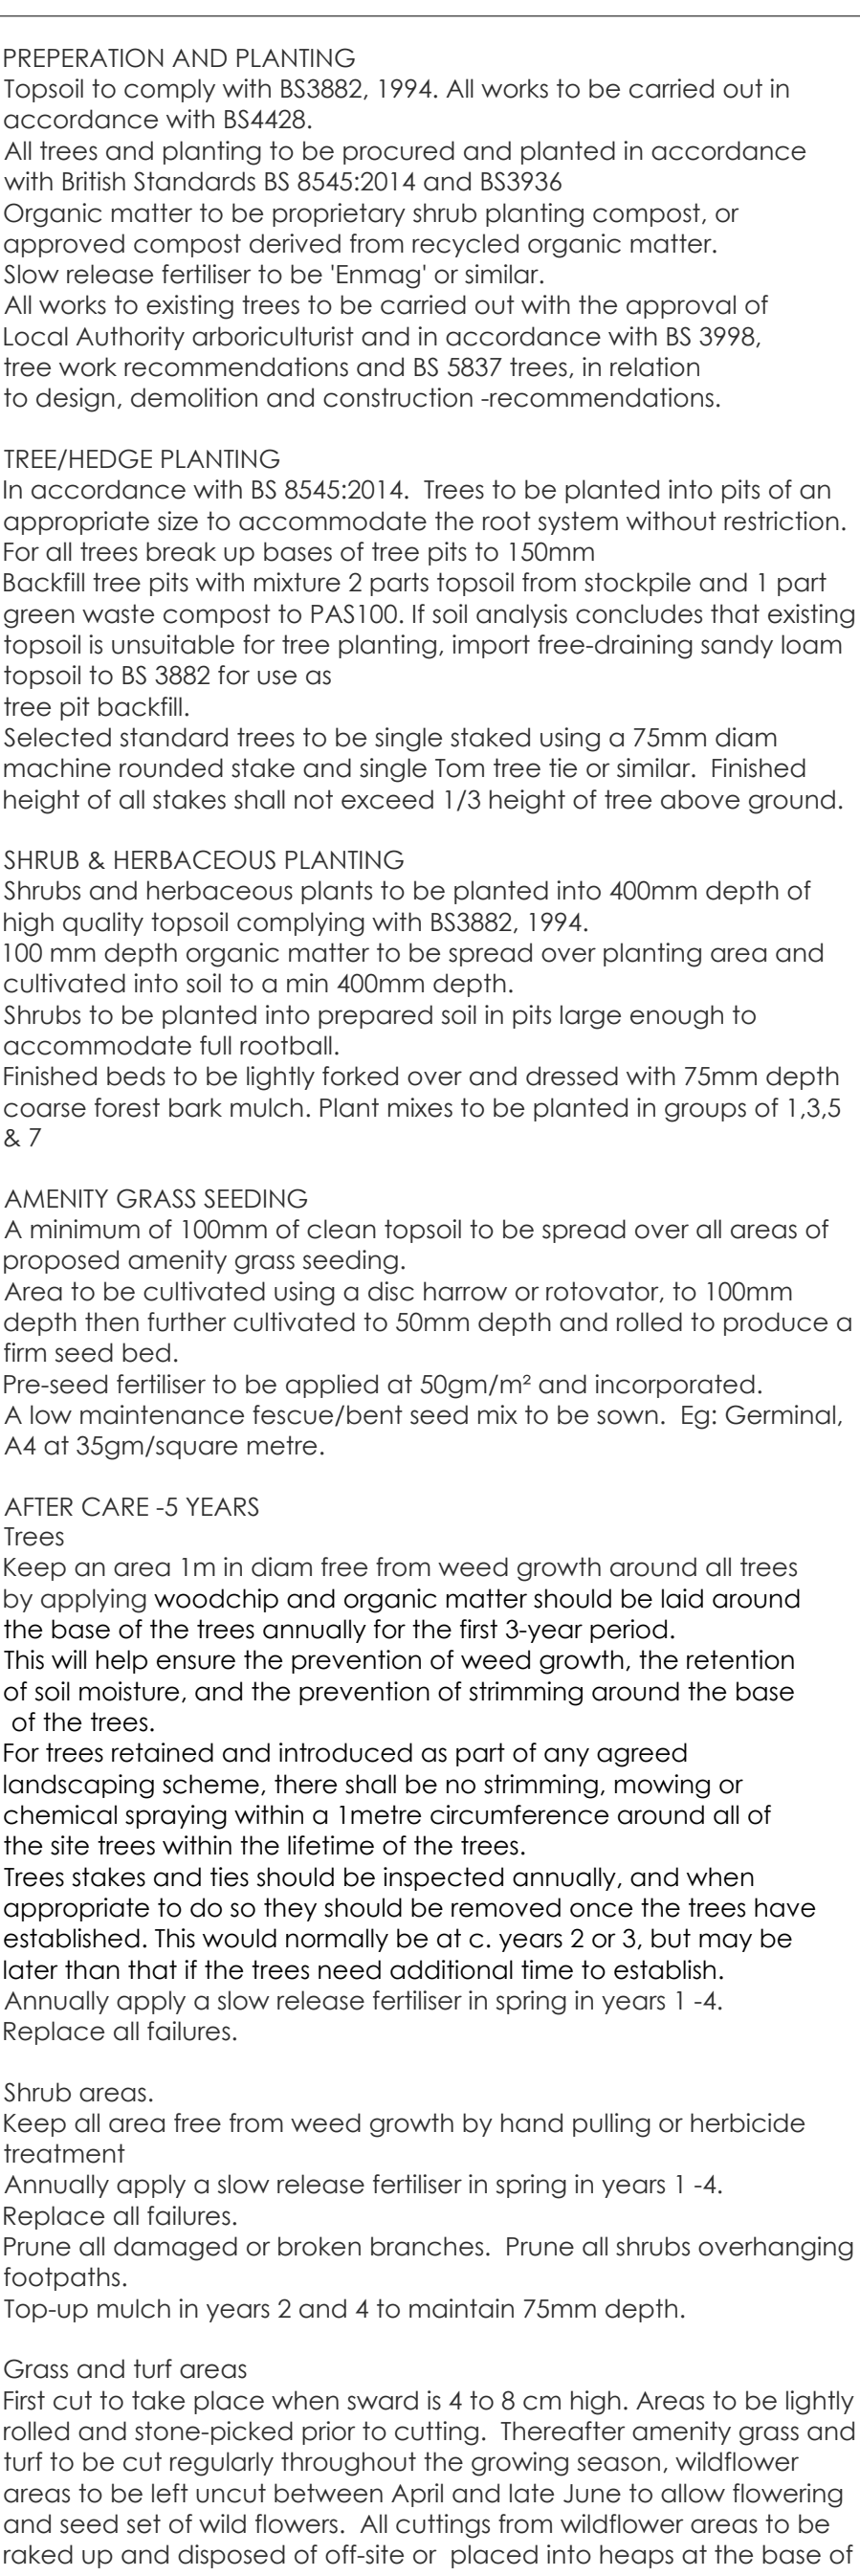

	Low Shade Mix				
24	<i>Tiarella cordifolia</i>	Tco	10-20cm	9cm	6/m2
24	<i>Geranium sanguineum</i>	Gs	10-20cm	9cm	6/m2
24	<i>Euphorbia amygdaloides</i>	Ea	10-20cm	9cm	6/m2
24	<i>Pulmonaria 'Blue Ensign'</i>	PBE	10-20cm	9cm	6/m2
24	<i>Filipendula purpurea</i>	Fip	10-20cm	9cm	6/m2
24	<i>Vinca minor</i>	Vmi	10-20cm	9cm	6/m2

Quantity	Species	Abbr.	Height	Pot size	Density
	Ornamental Shrubs				
22	Lavandula angustifolia 'Munstead'	LaM	40-50cm	3L	5/m2
47	Escallonia 'Apple Blossom'	EAB	40-60cm	3L	5/m2
44	Hypericum x moserianum	Hxm	40-50cm	3L	5/m2

- A- Additional tree planting added in-line with officers comments. LC
04.08.2026

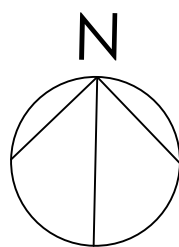

LANDSCAPE ARCHITECT | PLANTING DESIGN
2 KIRKGATE, HANGING HEATON, WF16 6DA.
E: INK.SPOT.STUDIO@OUTLOOK.COM
WWW.INK-SPOT-STUDIO.WEBNODE.CO.UK

Drawing:

Landscape Proposals (Condition no.21)

Date: July 2026	Scale: 1:200@A1
Drawing No: IS-26-003-01	Rev: A