


E 03 Level 1 Offices



E 04 Level 2 Offices

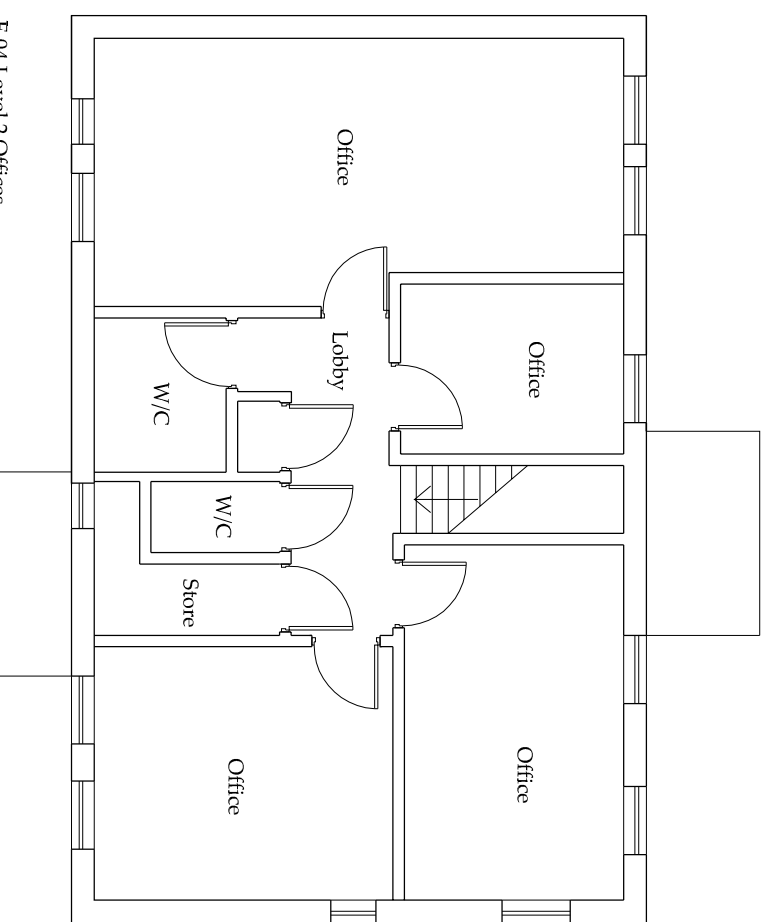


Scale

Revision	Description	Date

Do not scale from this drawing.  
 Any errors, omissions and discrepancies to be reported to the Architects as soon as they are discovered and instruction sought before proceeding.

Drawing Status:	PLANNING
-----------------	----------

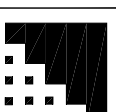

Maplewell Care Home  
 Barnsley

**Existing Offices  
 Plans**

Scale: 1:100 @ A3 Date: June '11  
 Drawn: OC Auth:  
 1535 E 03-04

ALSTON MURPHY ASSOCIATES architects planning & interiors  
 17 Colquhoun Street, Newcastle upon Tyne, NE1 5BE  
 Tel: 0191 231 2928 Fax: 0191 231 0159  
 info@alstonmurphy.com