

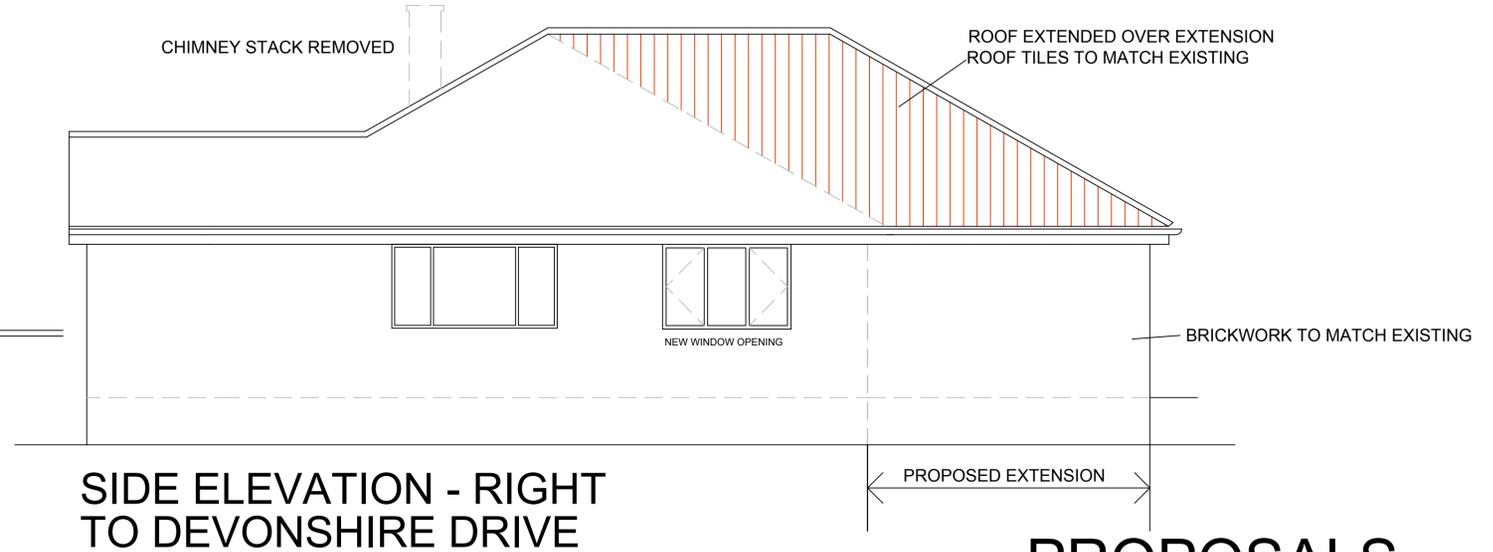
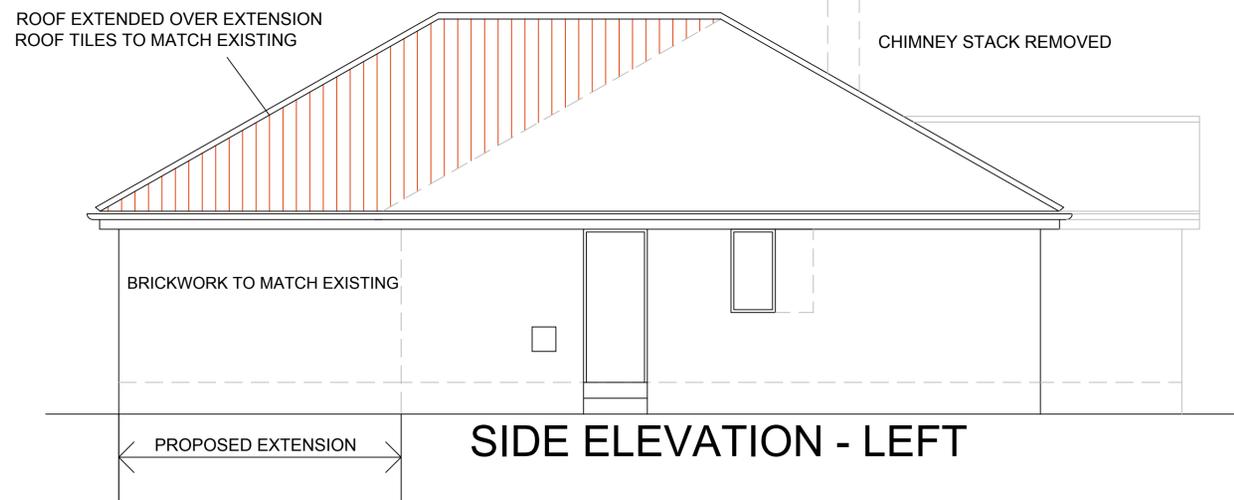


GARAGE REMOVED

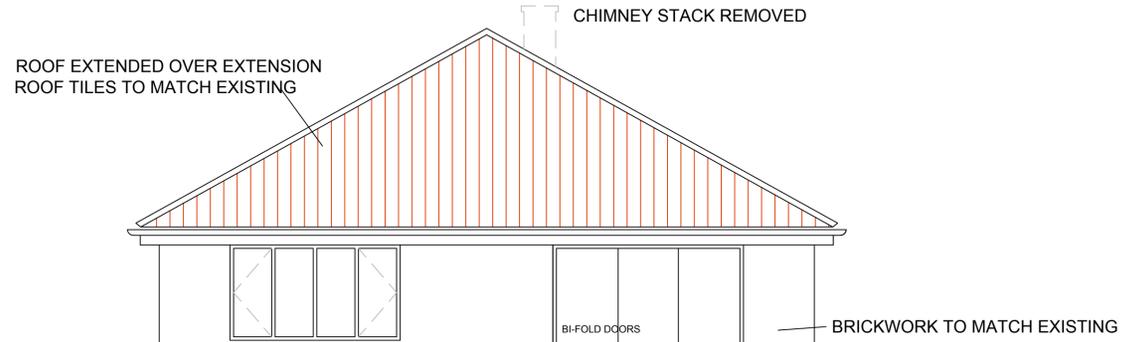

**PROPOSALS**

1:50 METRES 0 1 2 3 4 5

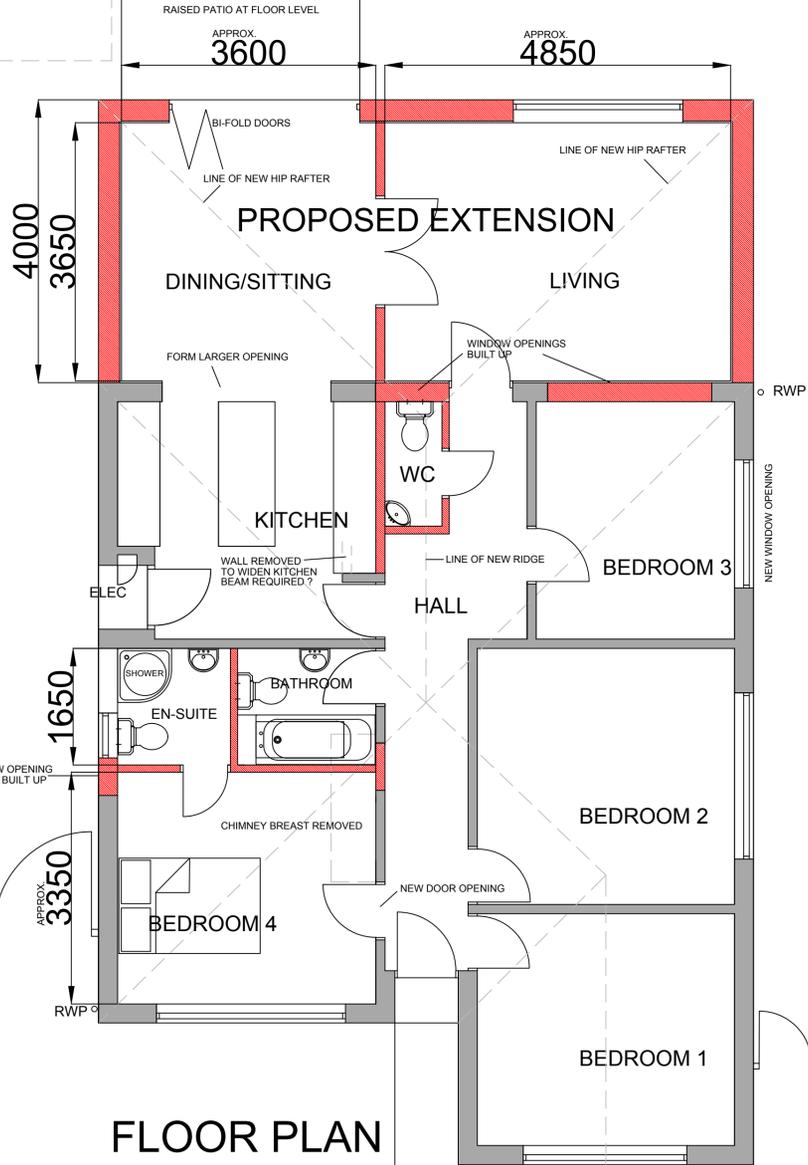

Notes:  
1. THIS DRAWING AND THE COPYRIGHTS AND PATENTS THEREIN ARE THE PROPERTY OF NYP ARCHITECTURAL SERVICES LTD REGISTERED IN ENGLAND AND WALES No. 4631338 AND MAY BE USED OR REPRODUCED ONLY UNDER CONTRACT.  
2. CONTRACTORS AND SUB-CONTRACTORS MUST CHECK AND AGREE ALL DIMENSIONS BEFORE PREPARING SHOP DRAWINGS OR COMMENCING WORK ON SITE.  
3. CONTRACTORS ARE RESPONSIBLE FOR INFORMING THE DESIGNER OF ANY DISCREPANCY DISCOVERED ON THIS DRAWING OR BETWEEN THIS DRAWING AND ANY OTHER RELATED DOCUMENT ISSUED UNDER THE STANDARD FORM OF CONTRACT IN RESPECT OF THE WORK.  
4. WRITTEN DIMENSIONS ONLY ARE TO BE USED FROM THIS DRAWING. IF IN ANY DOUBT ASK FOR CLARIFICATION.

Notes.

Revisions.

Date	Suffix	Description	Date	Suffix	Description

**NYP ARCHITECTURAL SERVICES LIMITED**

BUSINESS AND INNOVATION CENTRE, WILTHORPE, BARNLEY, S75 1JL TEL: 01226 200989 EMAIL: scott@nypas.co.uk stephen@nypas.co.uk

Project:	2 MELVINIA CRESCENT BARNLEY S75 1DZ	Client:	
Drawing Title:	PLAN AND ELEVATIONS AS PROPOSED	Date:	MAY 2021
Ref:	101-75	Dwg. No.:	02
Scale:	1:50 AT A1	Rev.:	B

SHEET SIZE A1