




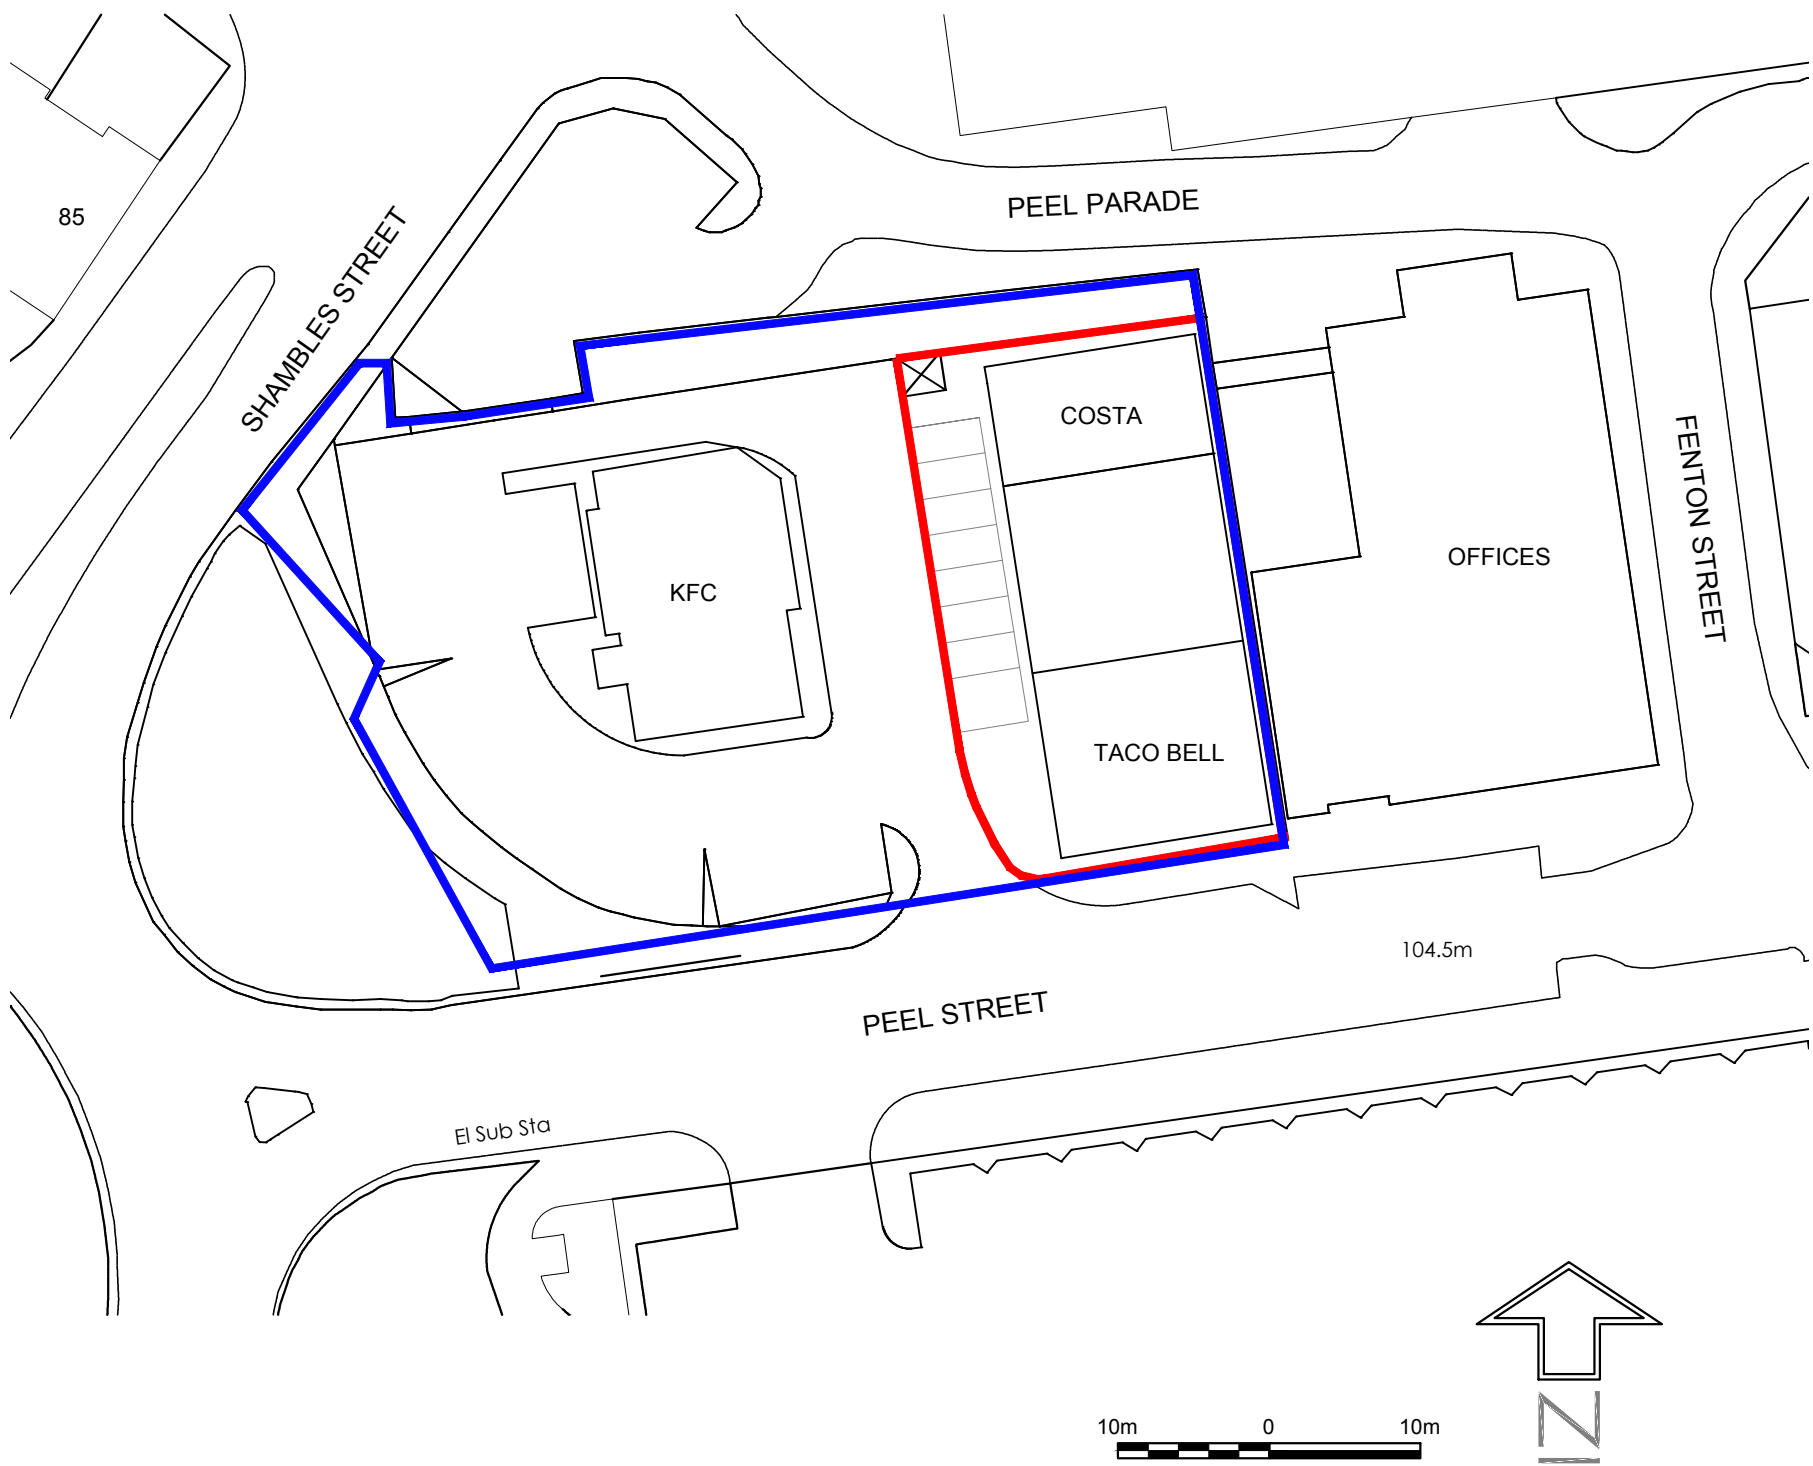

Location Plan
Scale - 1:500 @ A1 / 1:1000 @ A3

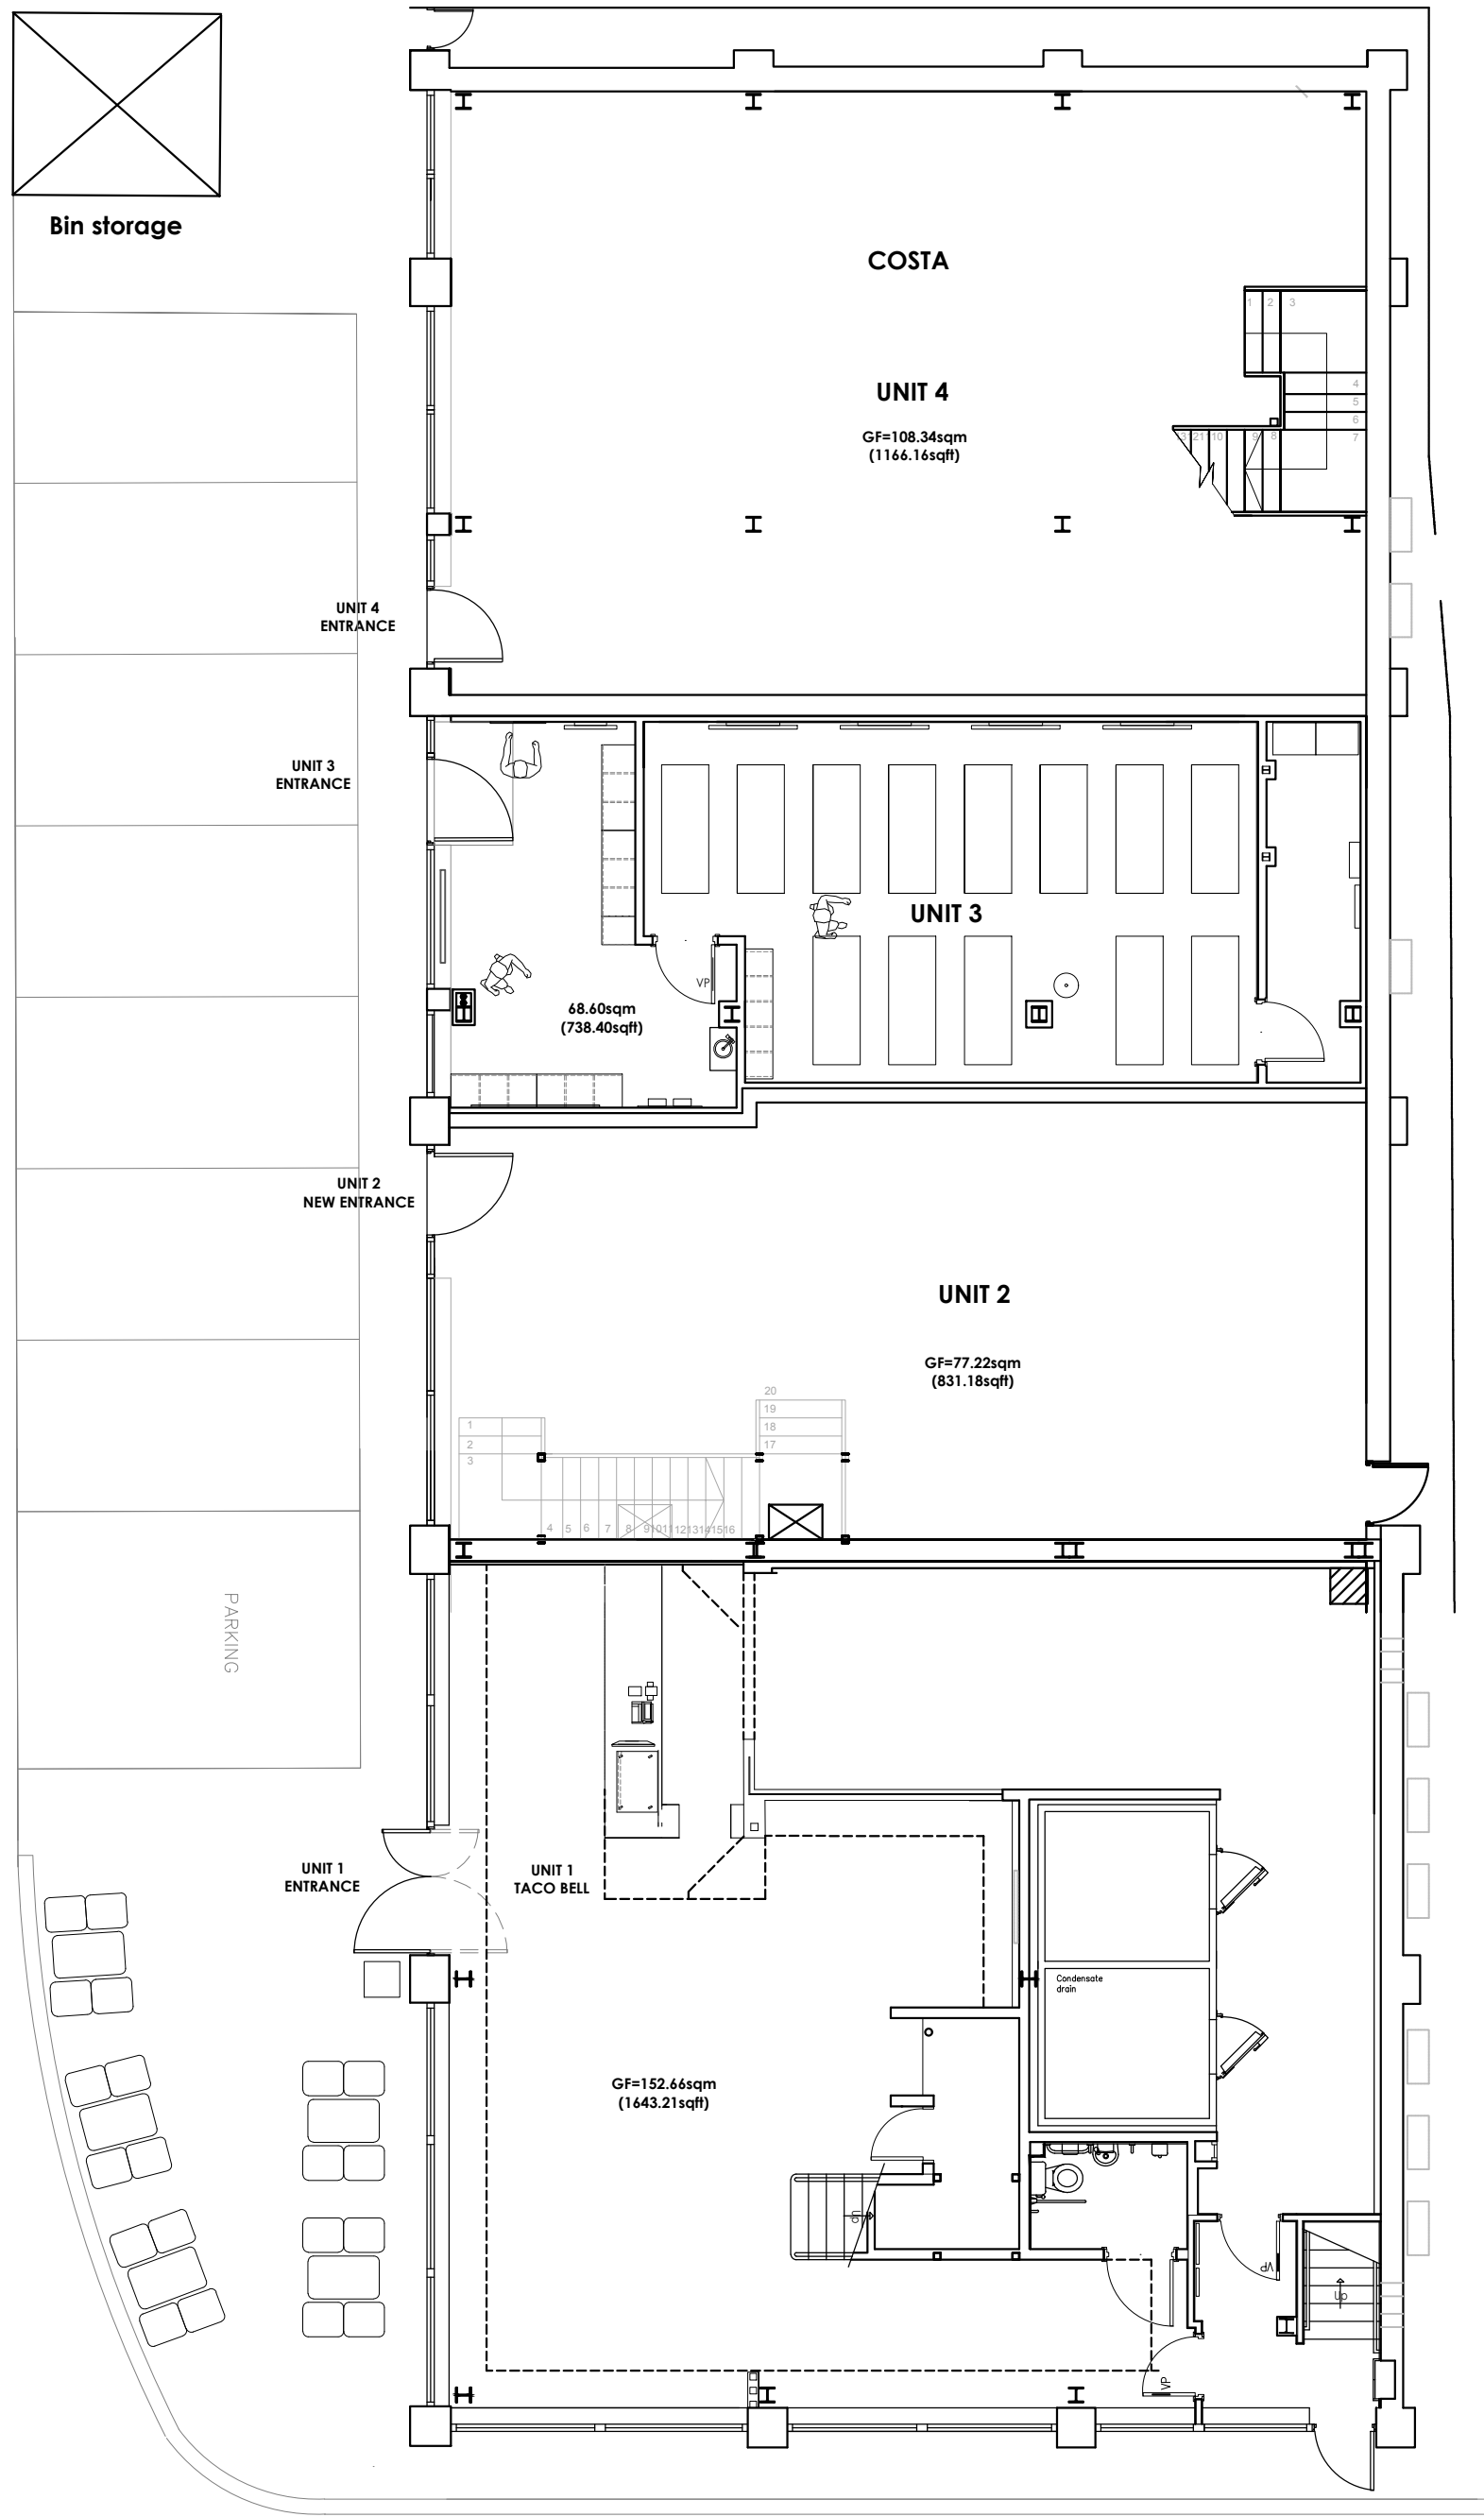


Proposed Ground Floor
Scale - 1:100 @ A1 / 1:200 @ A3

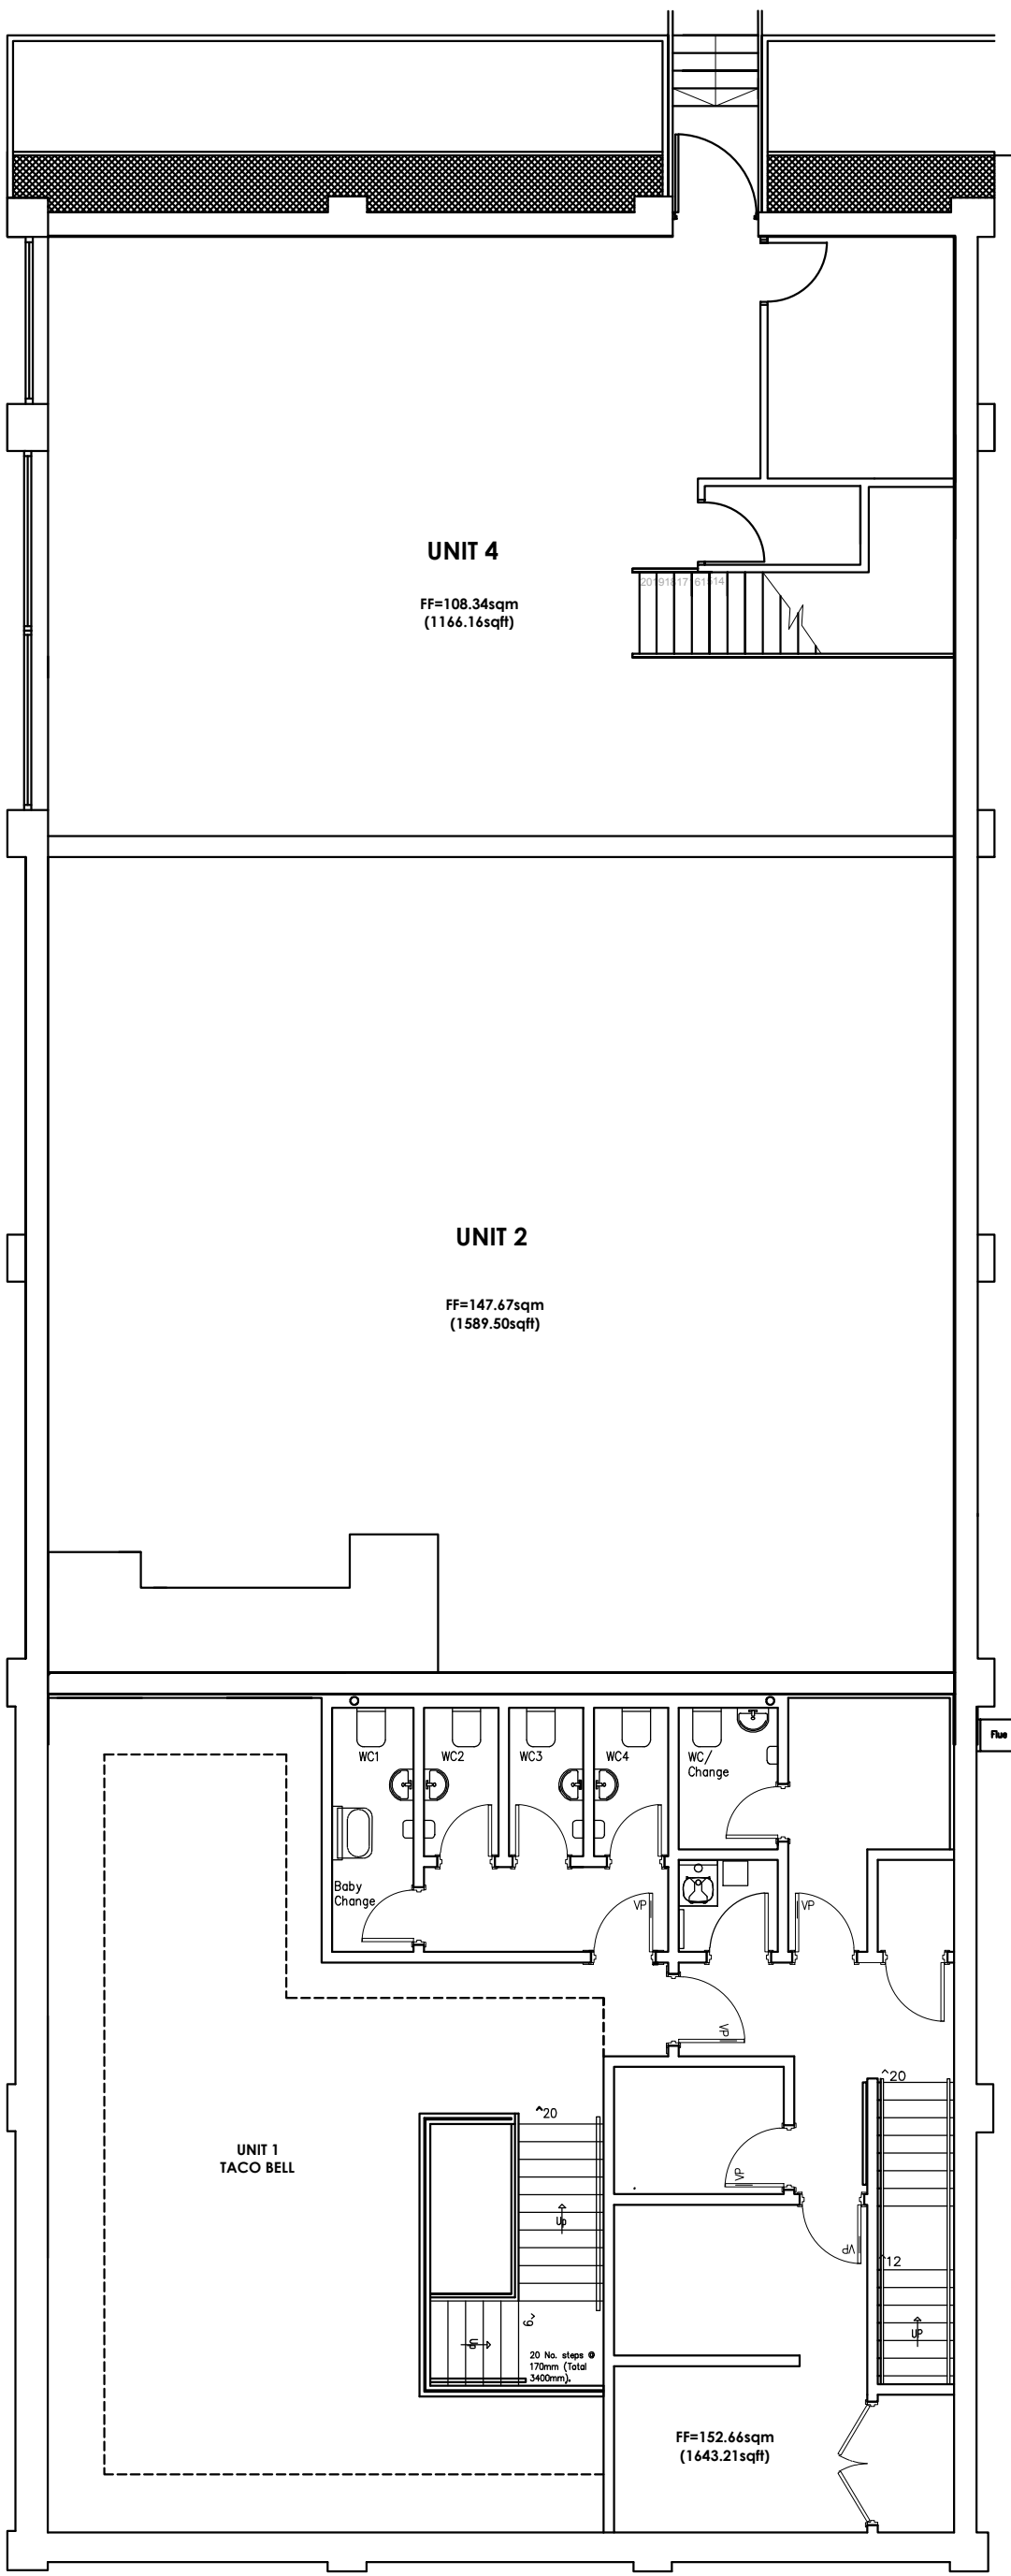

Proposed First Floor
Scale - 1:100 @ A1 / 1:200 @ A3

No revision
Revisions

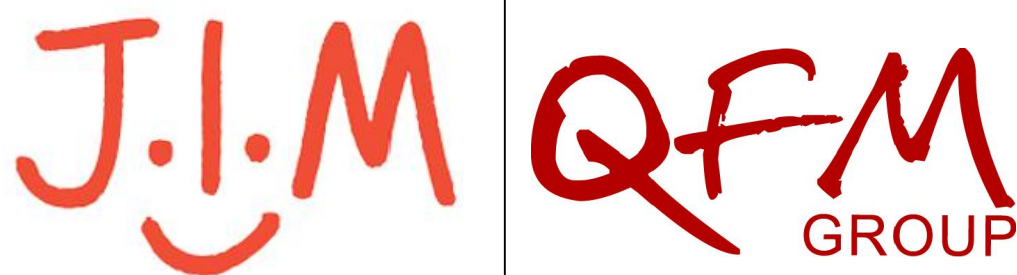

Project
Peel Street
Barnsley
S70 2RL

As Proposed:
LAYOUT PLANS

A1 Scale 1:100	A3 Scale 1:200	Date Jul 26	Drawn By NP
PLANNING			
Drawing Number JBPS -1- P110		Revision -	