
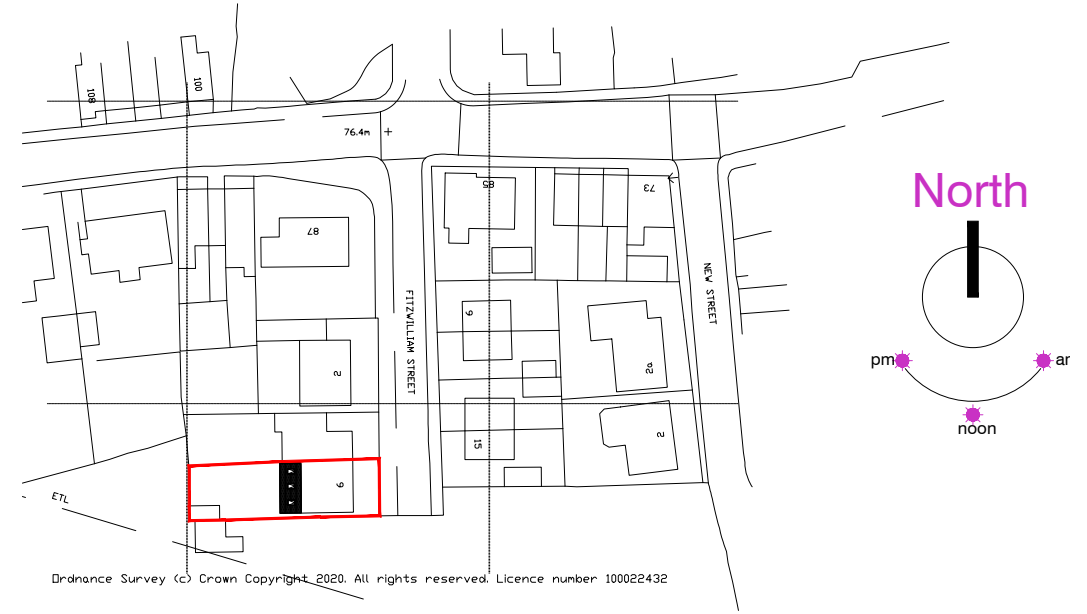


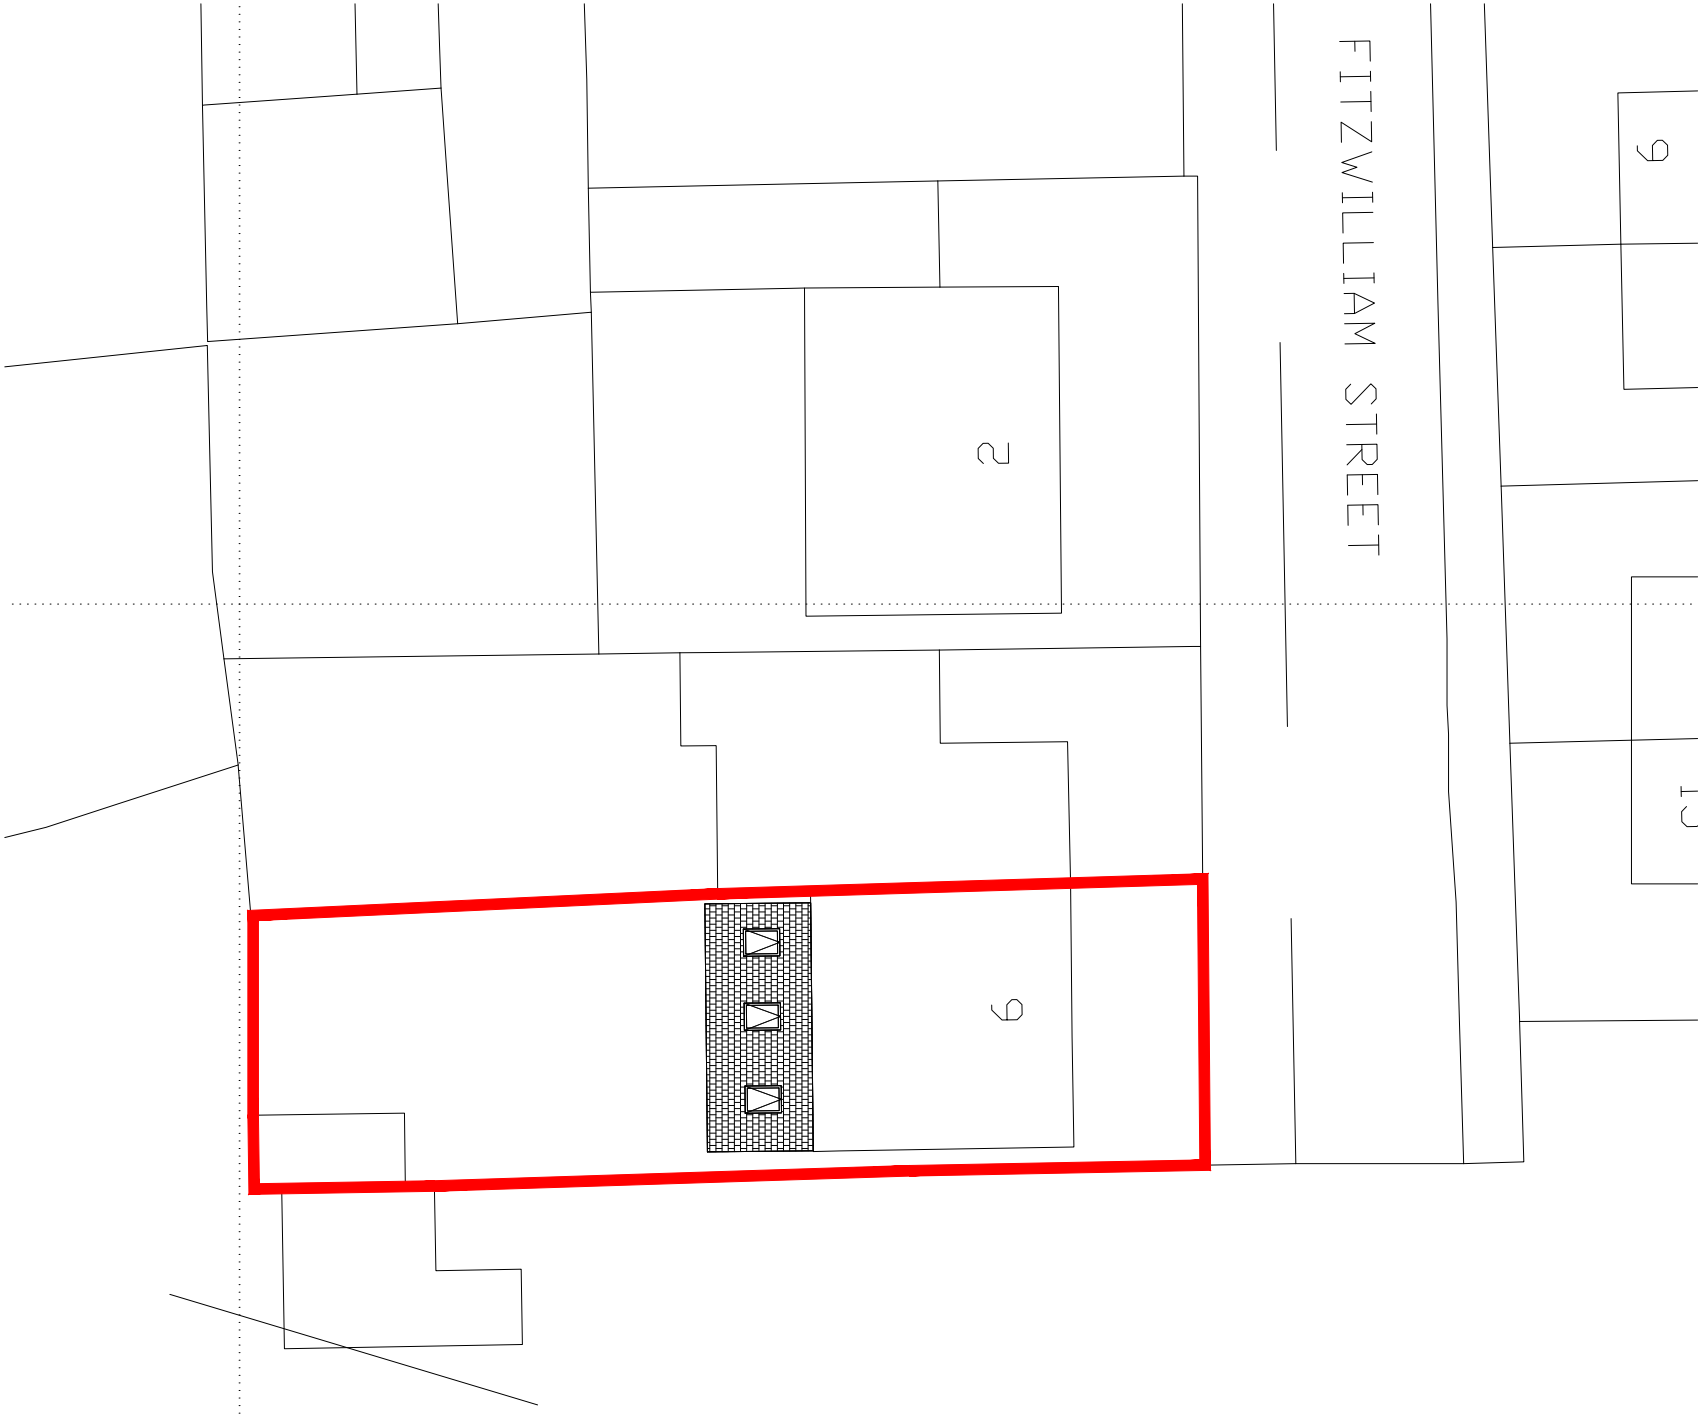

CLIENT DETAILS		PROJECT	TITLE		REV	DESCRIPTION	DATE
Mr J Hirst		Proposed Rear Extension and Internal Alterations	SITE BLOCK AND LOCATION PLAN				
6 Fitzwilliam Street Hemingfield S73 0QF			SCALE	1:250 & 1:1250 @ A3			
		REFERENCE	DATE	11.20			
		20-02-018-01					

NOTES

Residential S72 Ltd,
9 Malham Close, Shafton
Barnsley, S72 8PE
T 01226 717079
M 07305 270468


Residential S72

©This drawing is copyright of Residential S72 Ltd

Residential S72 Ltd,
9 Malham Close, Shafton
Barnsley, S72 8PE
T 01226 717079
M 07305 270468



NOT ISSUED