
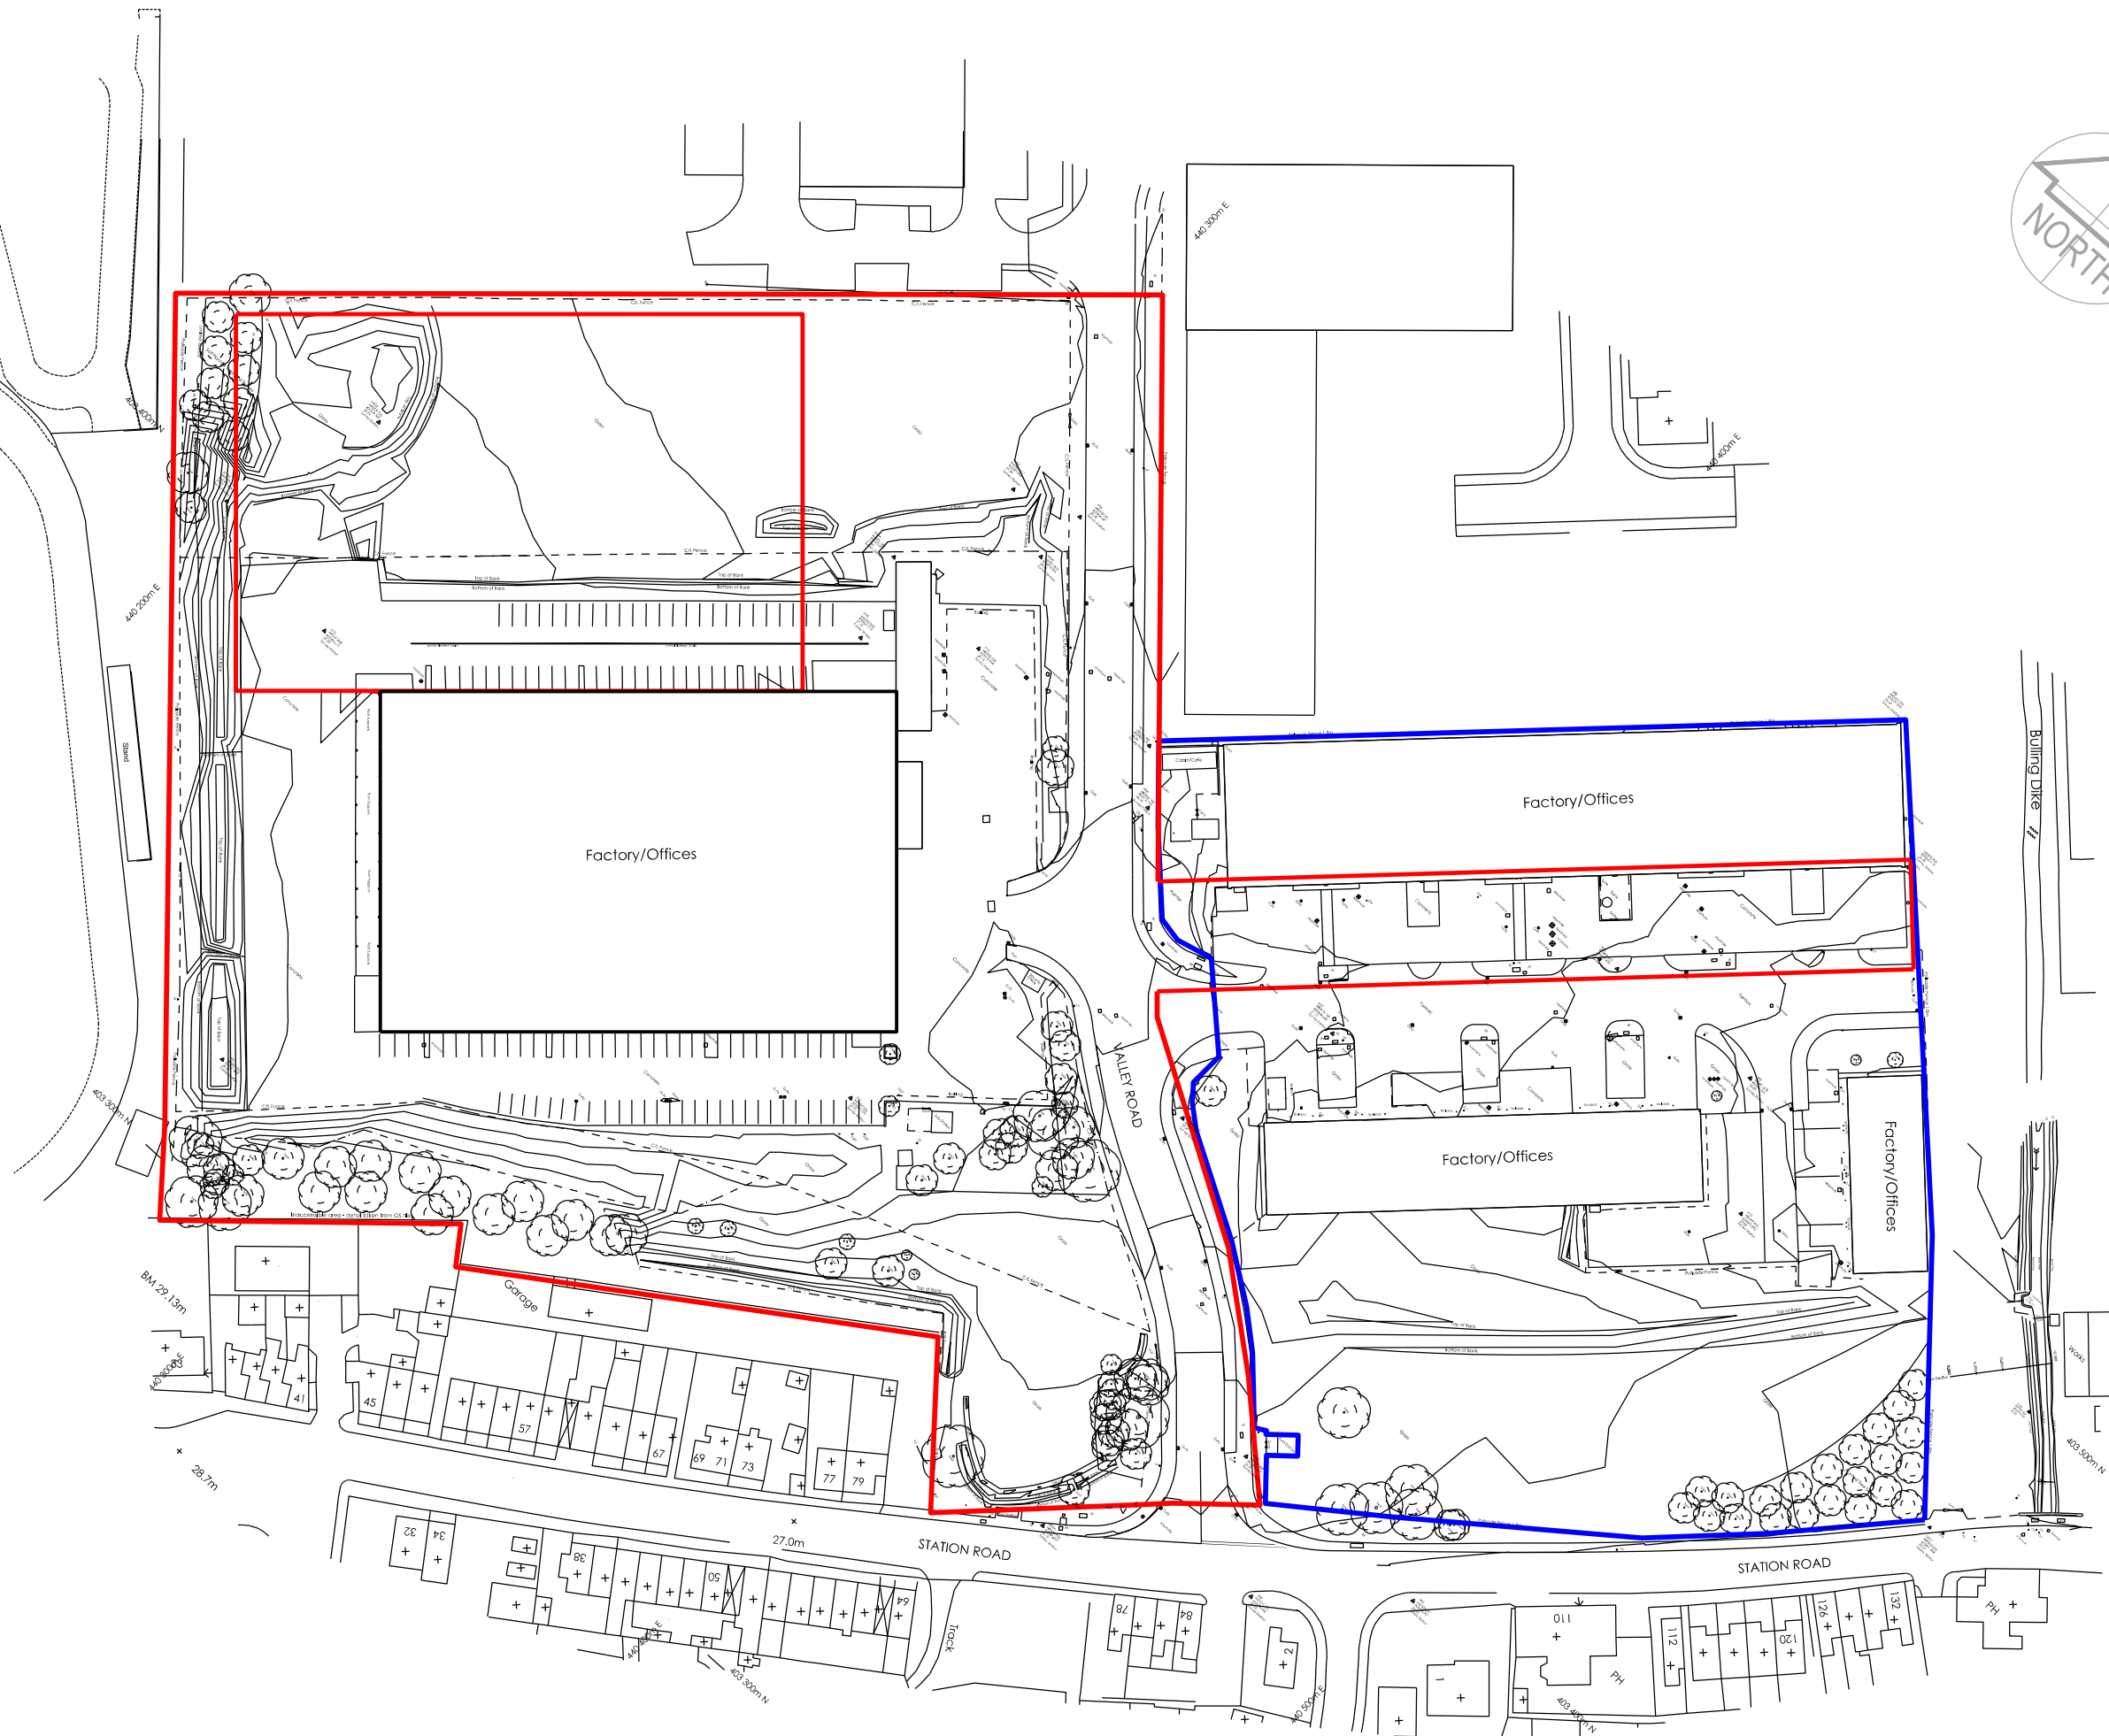


DO NOT SCALE THIS DRAWING.
 Architects are to be notified of any discrepancies.
 Contractors must check all dimensions on site.
 This drawing is to be used solely for the information as titled only.
 For other information refer to the latest revision of any cross referenced drawings.
 To be read in conjunction with relevant design standards/protocols.

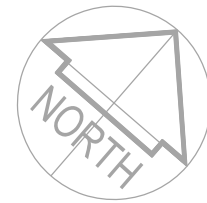

#	DATE	DESCRIPTION	DRN CKD
1		FIRST ISSUE	

STATUS: **PLANNING**

CLIENT: **SAFESTYLE UK**

PROJECT NAME: **WAREHOUSE EXTENSION**

PROJECT ADDRESS: **VALLEY ROAD, STATION ROAD INDUSTRIAL ESTATE, BARSNLEY**

DRAWING TITLE: **LOCATION PLAN**

JOB NO:	DRG NO:	REVISION:
5454	P01	D

DATE:	SCALE:	SHEET SIZE:
JAN '15	1:1250	A3



CRAVEN LODGE, VICTORIA AVENUE,
 HARROGATE, N. YORKSHIRE, HG1 5PX
 WWW.SSA-ARCHITECTS.CO.UK
 T: 01423 856999