



Existing Block Plan @ 1:200 A3

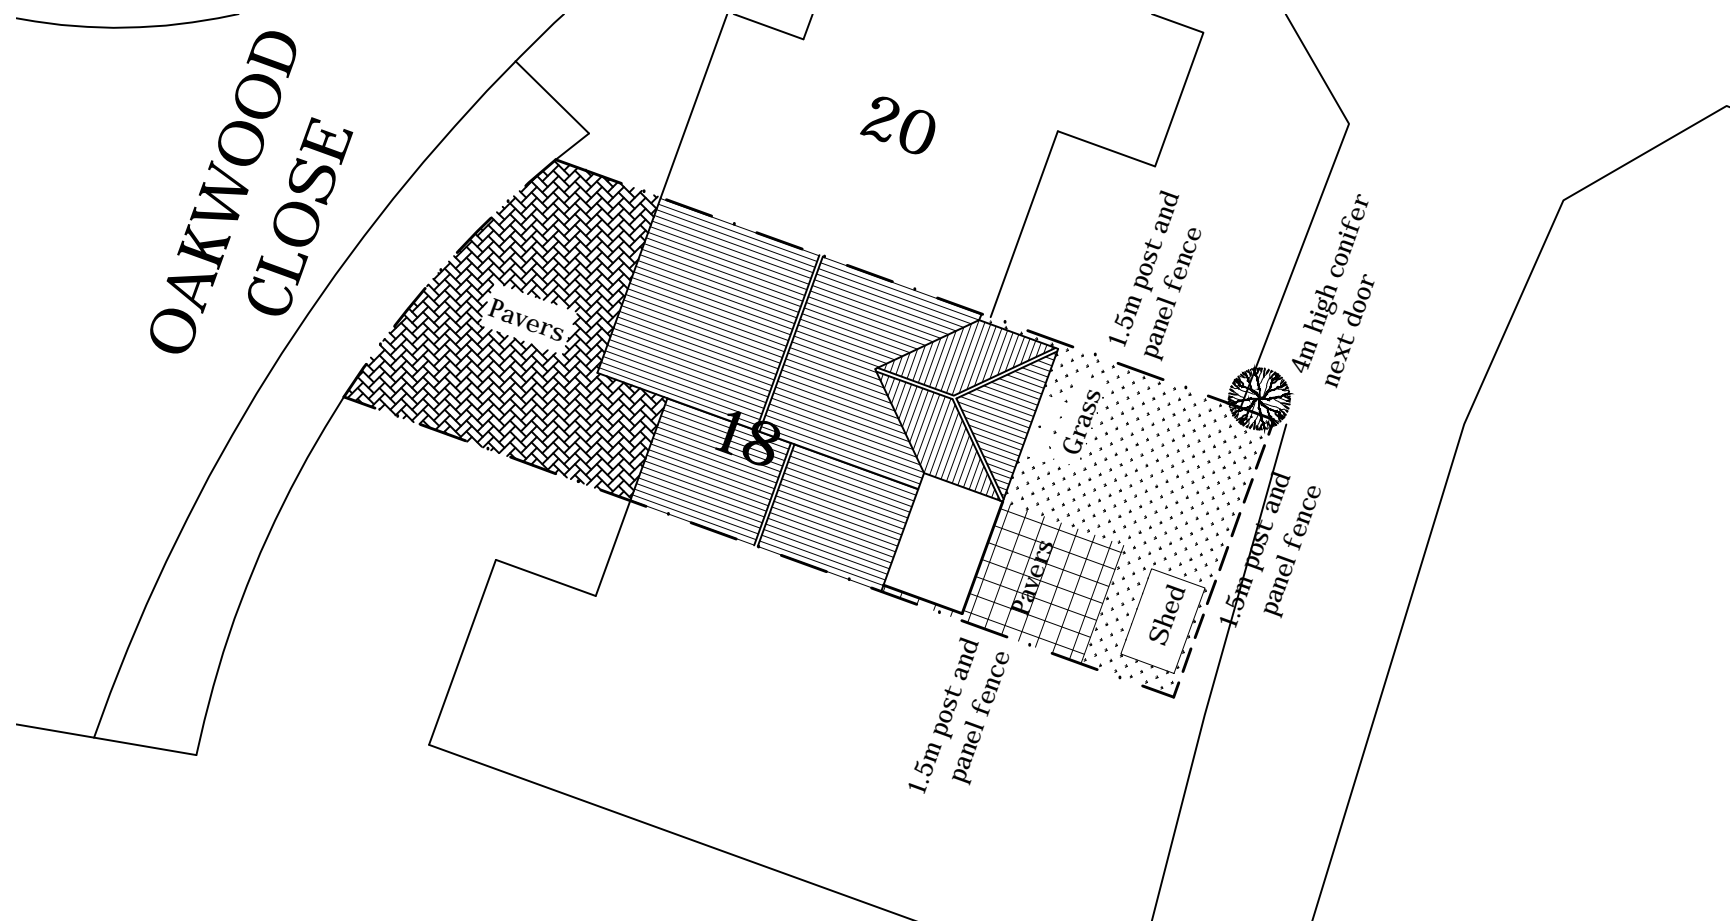

Proposed Block Plan @ 1:200 A3

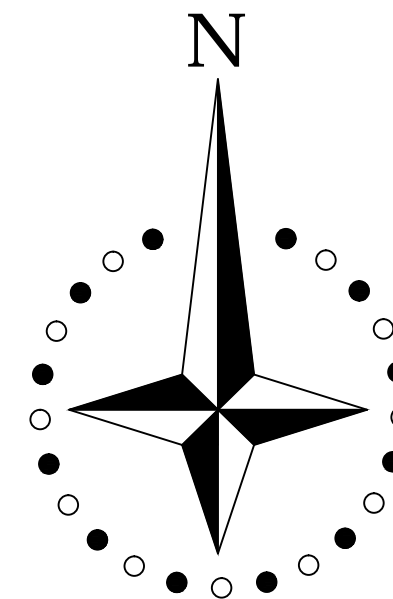

195 Holderness Road, Hull, HU8 8TA  
Tel: 01482 707499 Mob: 07721 879955

CLIENT  
Mr & Mrs Jones  
18 Oakwood Close  
Worsbrough  
Barnsley  
S70 4TJ

JOB TITLE  
Proposed Garage Conversion  
and Single Storey Extension

DWG. TITLE  
Existing & Proposed Block Plans

SCALE  
1:200

DRN  
D Flintoft

DATE	ALTERATION	BY	REV

DWG. NUMBER  
N1581-17-03

DATE  
March 17

REV  
-