


Existing Ground Floor Layout
1 : 50 @ A3

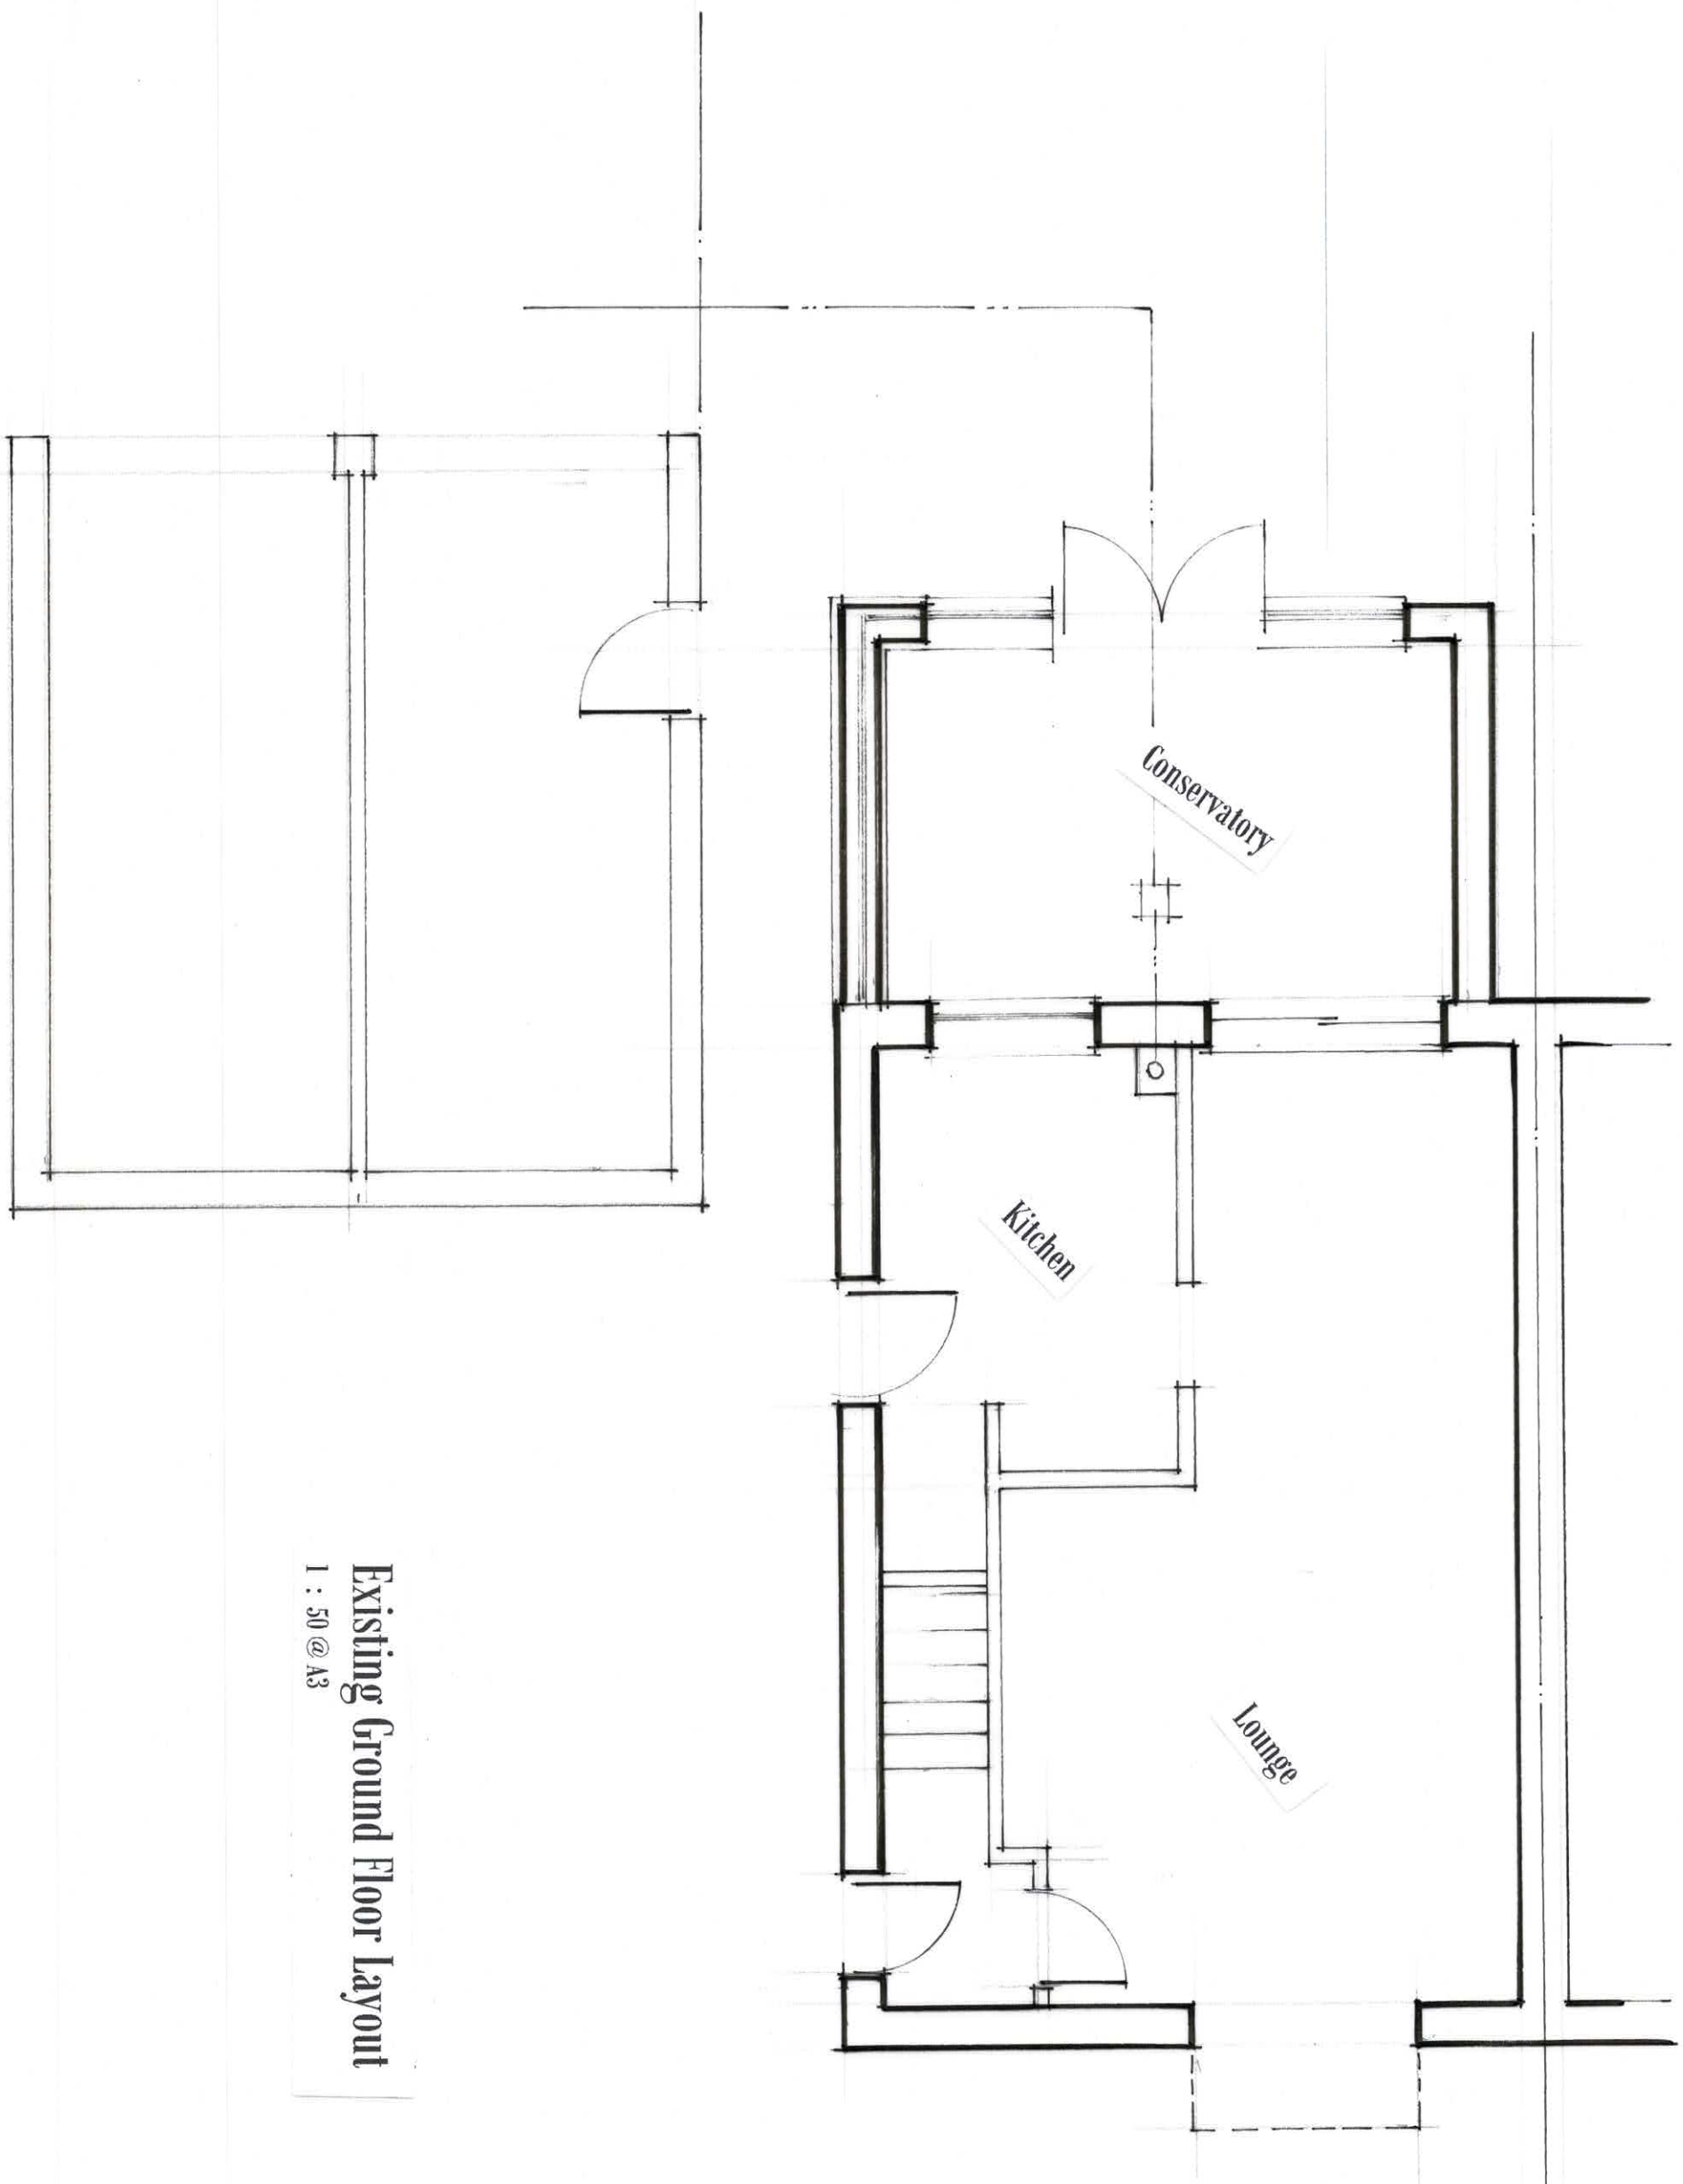

B
V

V
C

APPROX 3000
AS F2R CONSERVATORY

2000

Sun Room

Kitchen / Dining Area

Lounge

Shower Room

Utility

Cloak Room

K. EYE

2000


APPROX 5250

A
V


Proposed First Ground Floor Layout

1 : 50 @ A3

Front Elevation

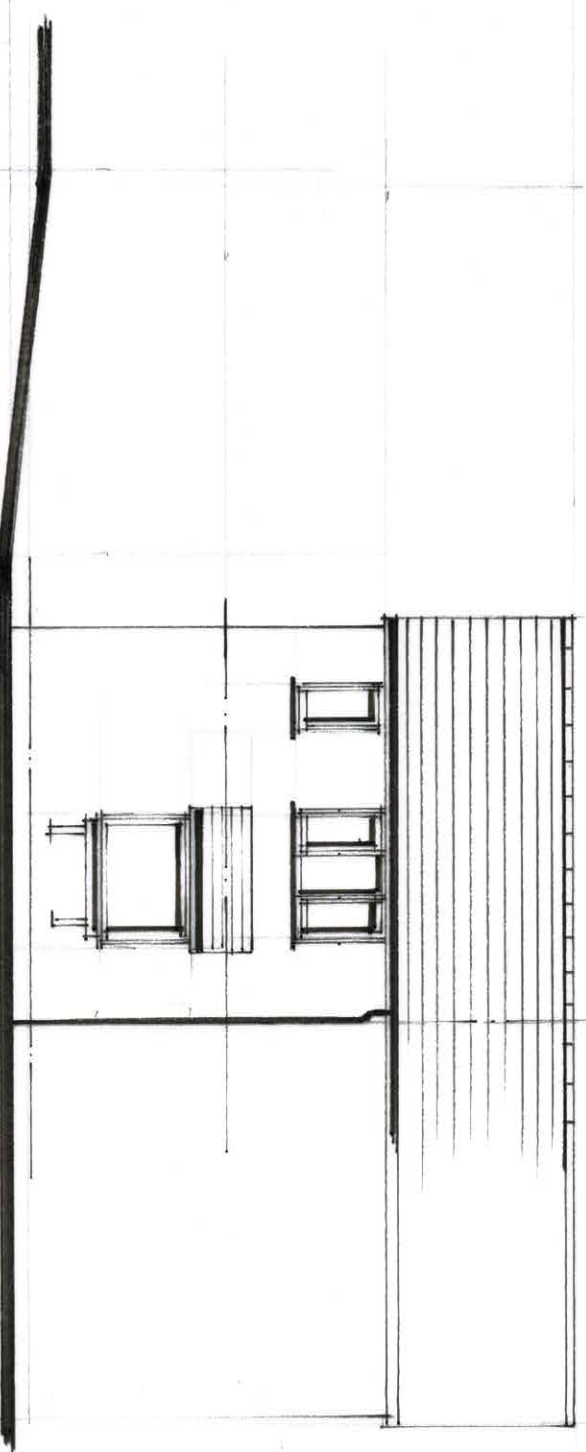


Side Elevation On A

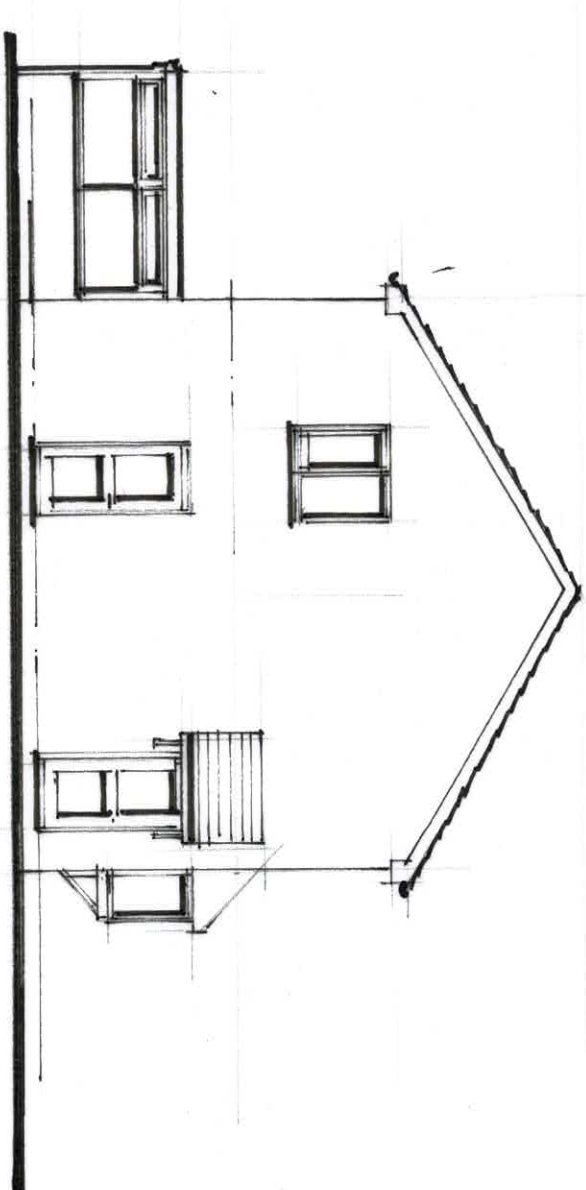



Existing Elevations
1 : 100 @ A3

Rear Elevation

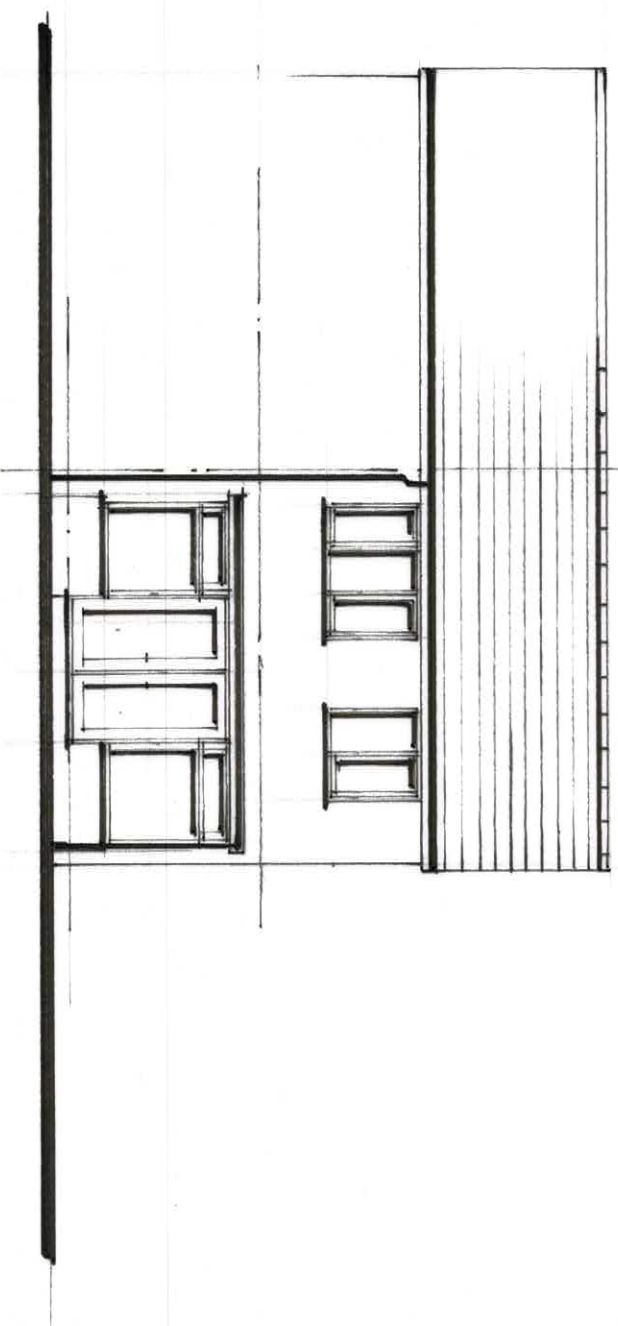


Side Elevation On B

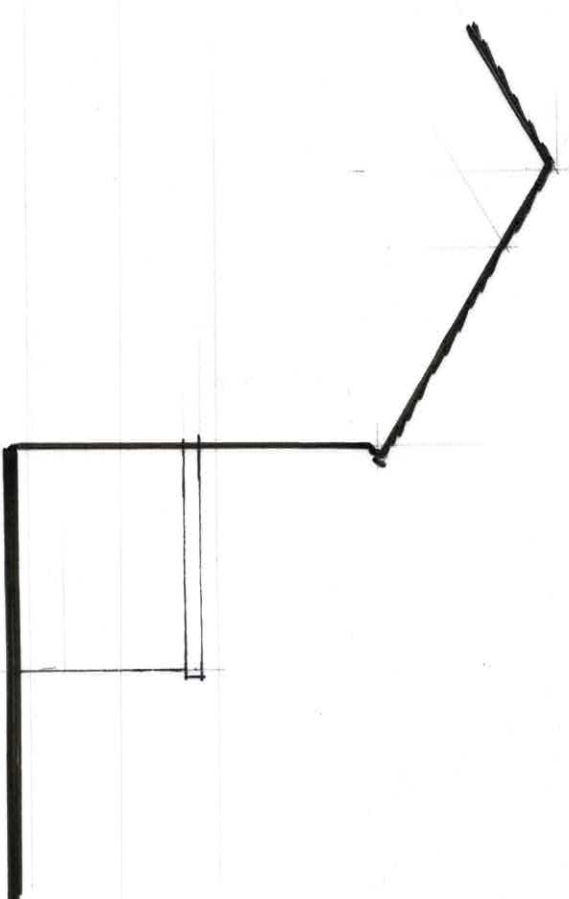

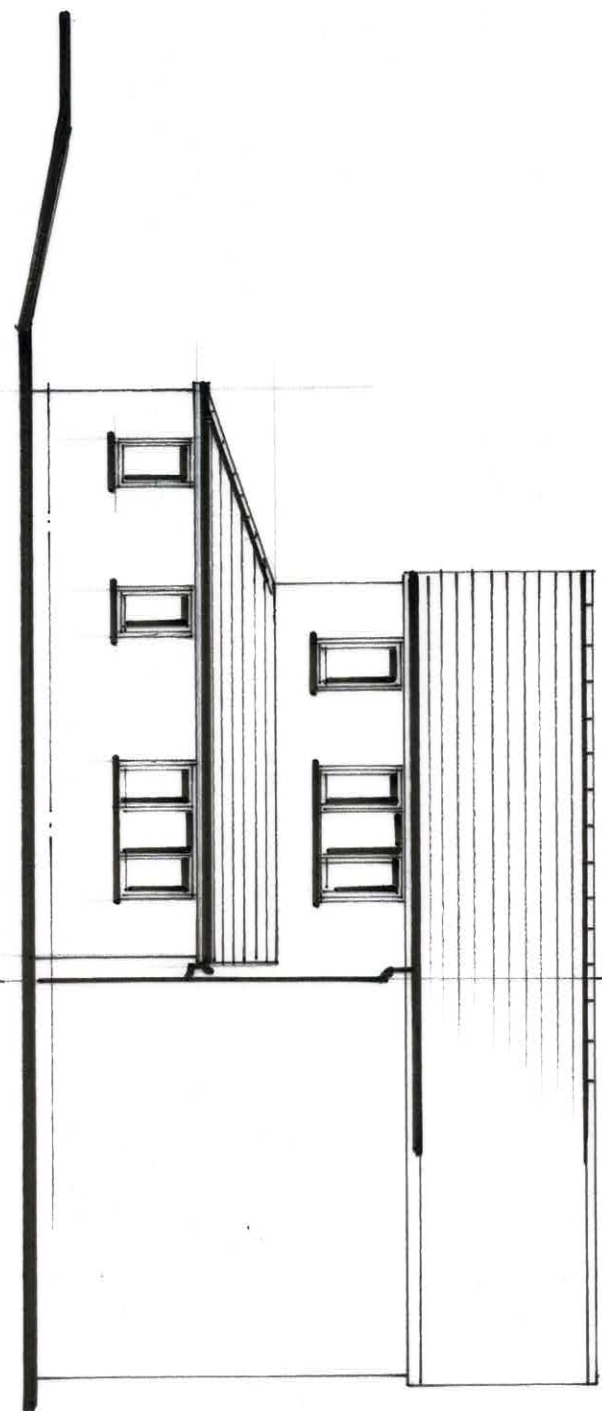

Front Elevation

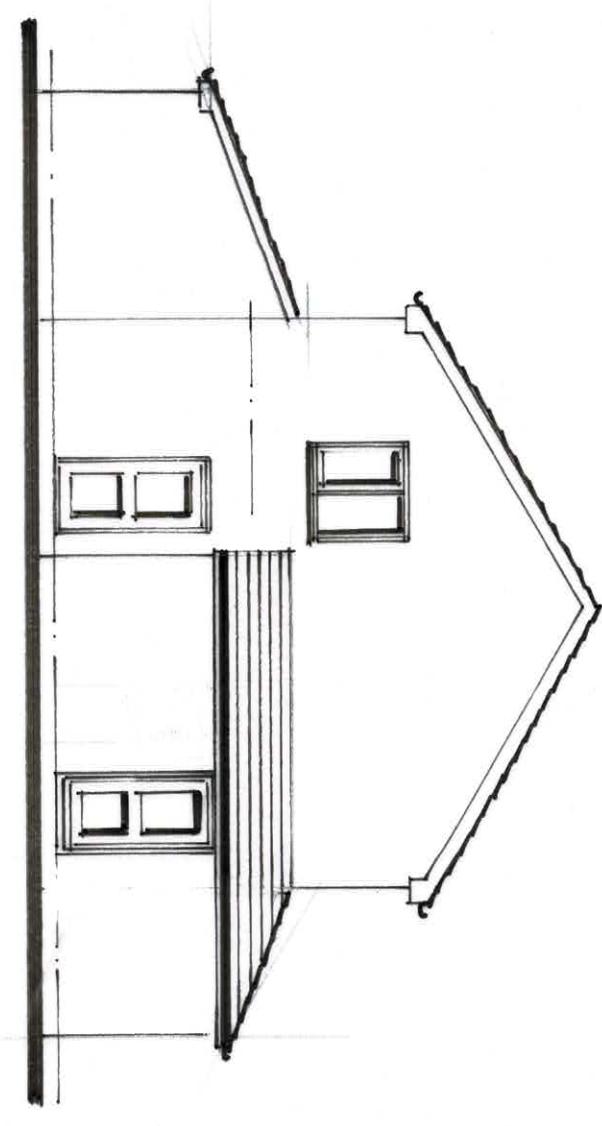


Side Elevation On A


We are aware of front elevation extension restrictions, however, the proposals shown would be in balance with the neighbouring property. No 18 has a single storey, full length front extension with a two storey side wrap around, (Photos supplied for clarification.)

Proposed Elevations


1 : 100 @ A3

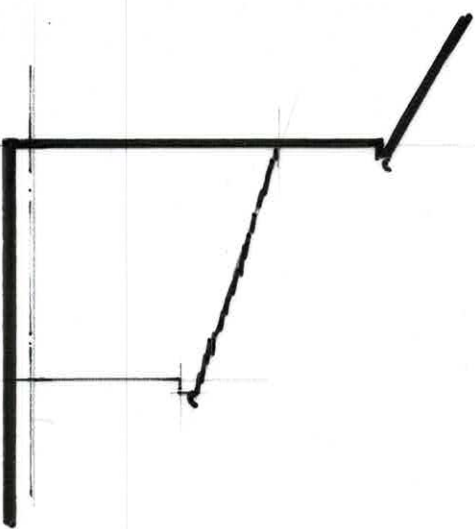

Side Elevation On B

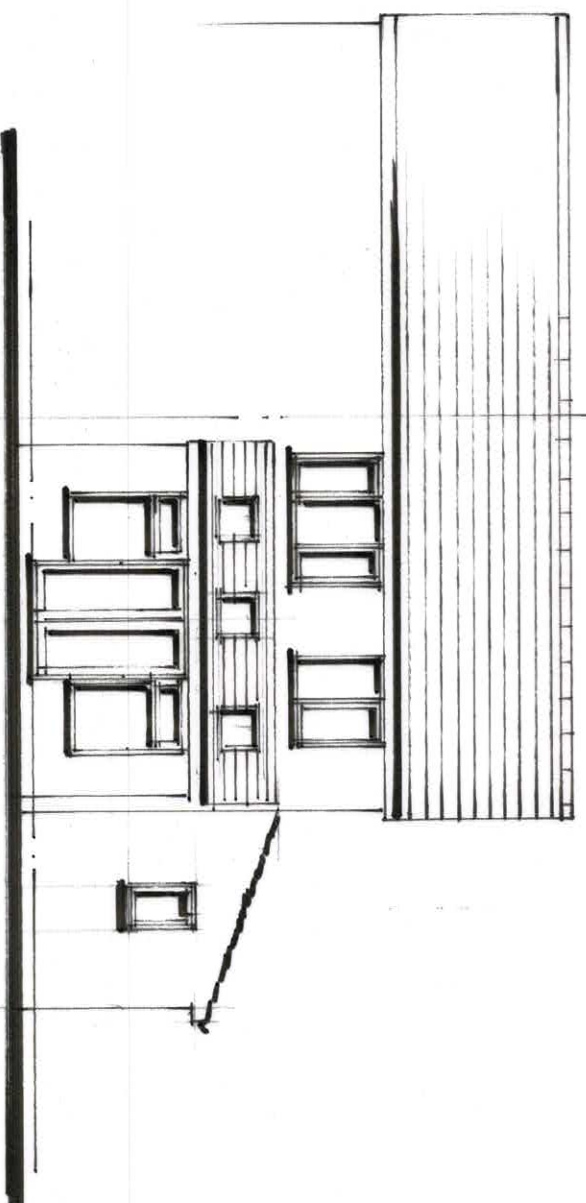

Rear Elevation

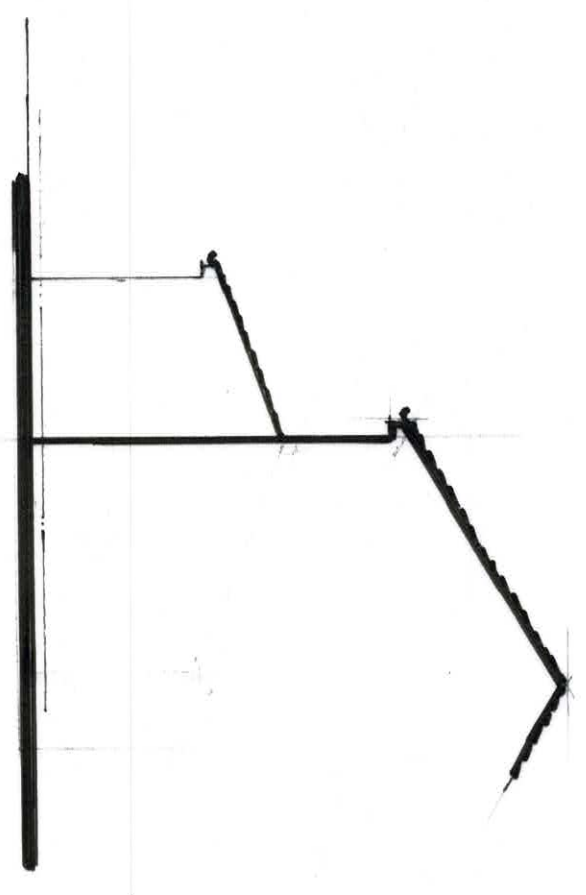

Side Elevation On C