




714 Doncaster Road
Ardsley
Barnsley
S71 5EF

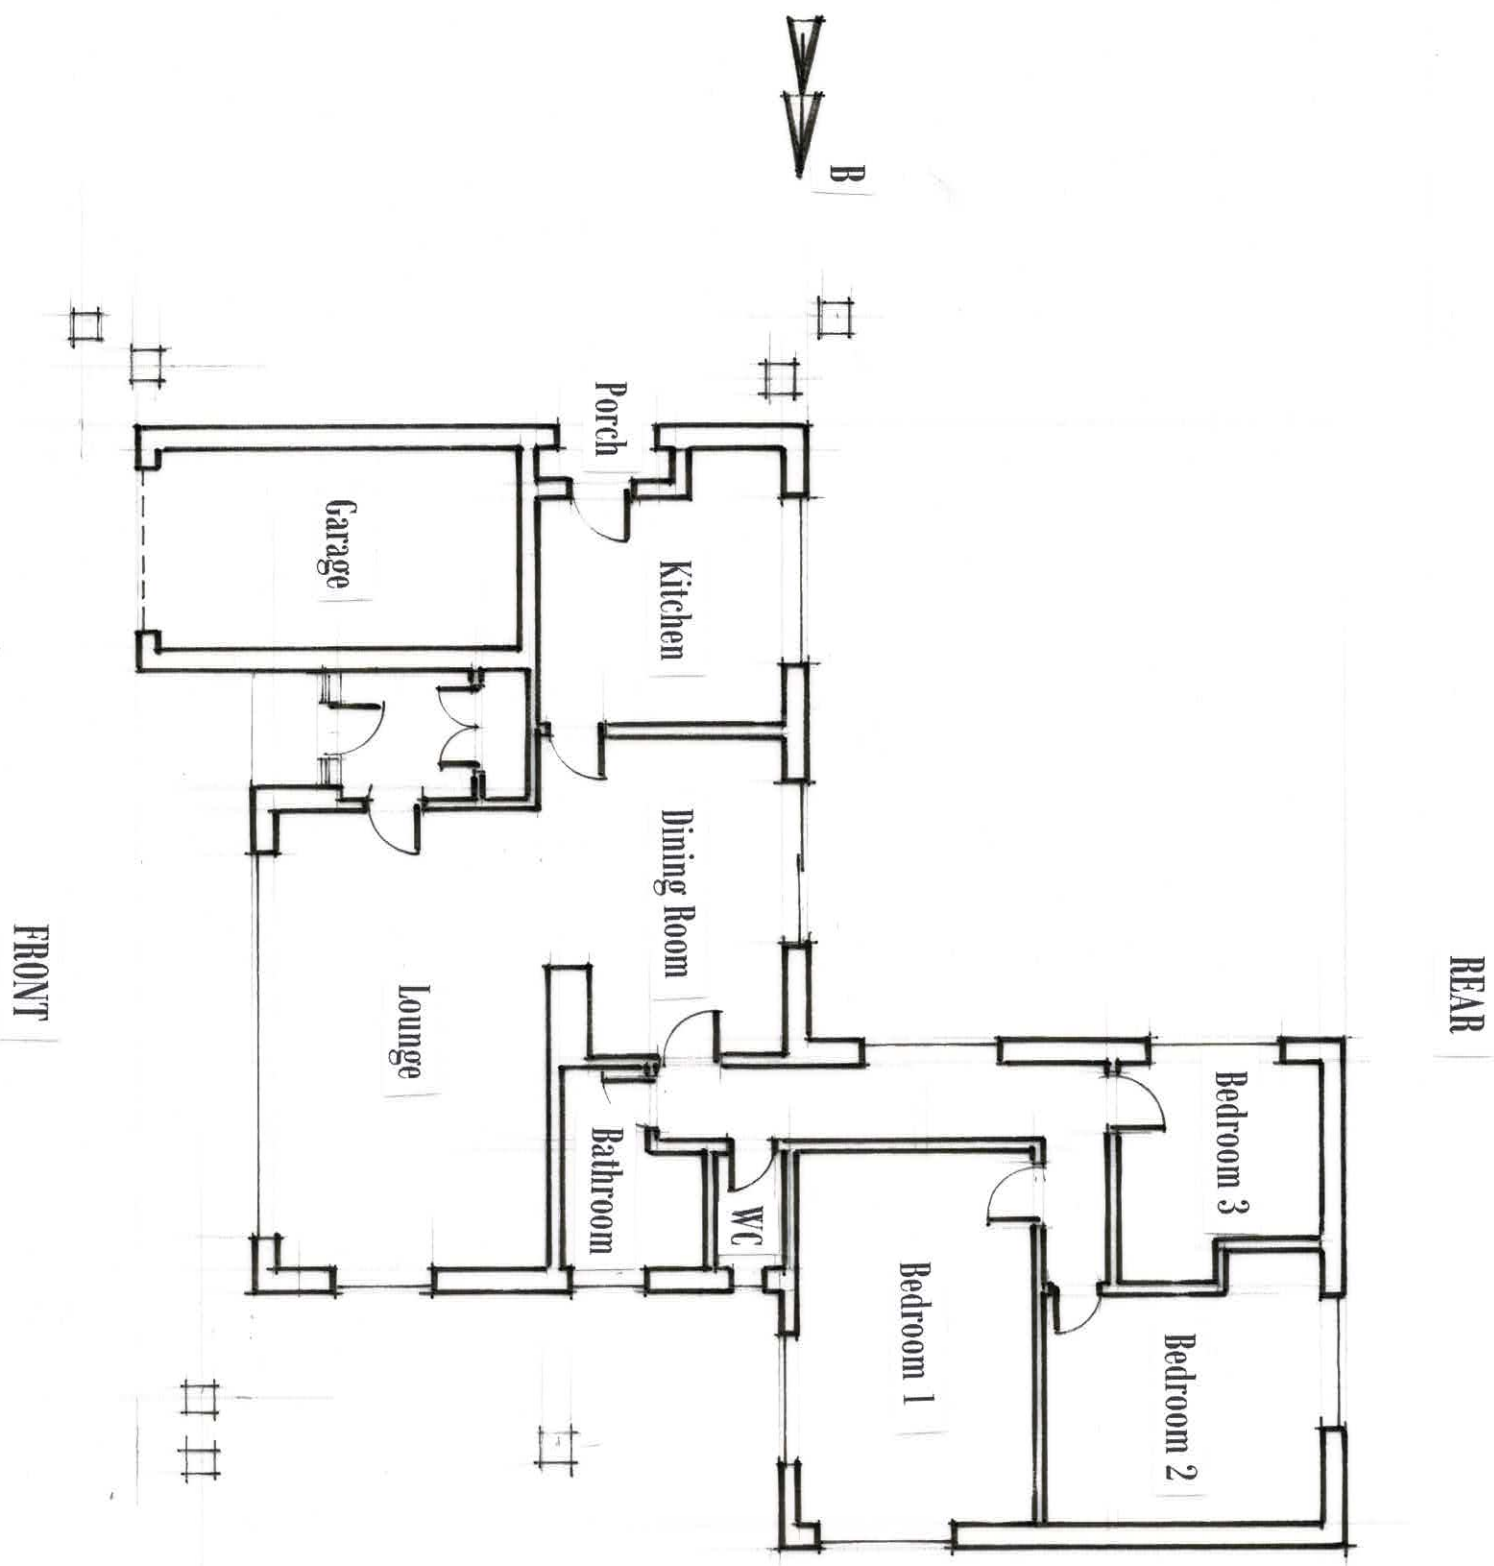

Existing Ground Floor Layout
1 : 50 @ A3

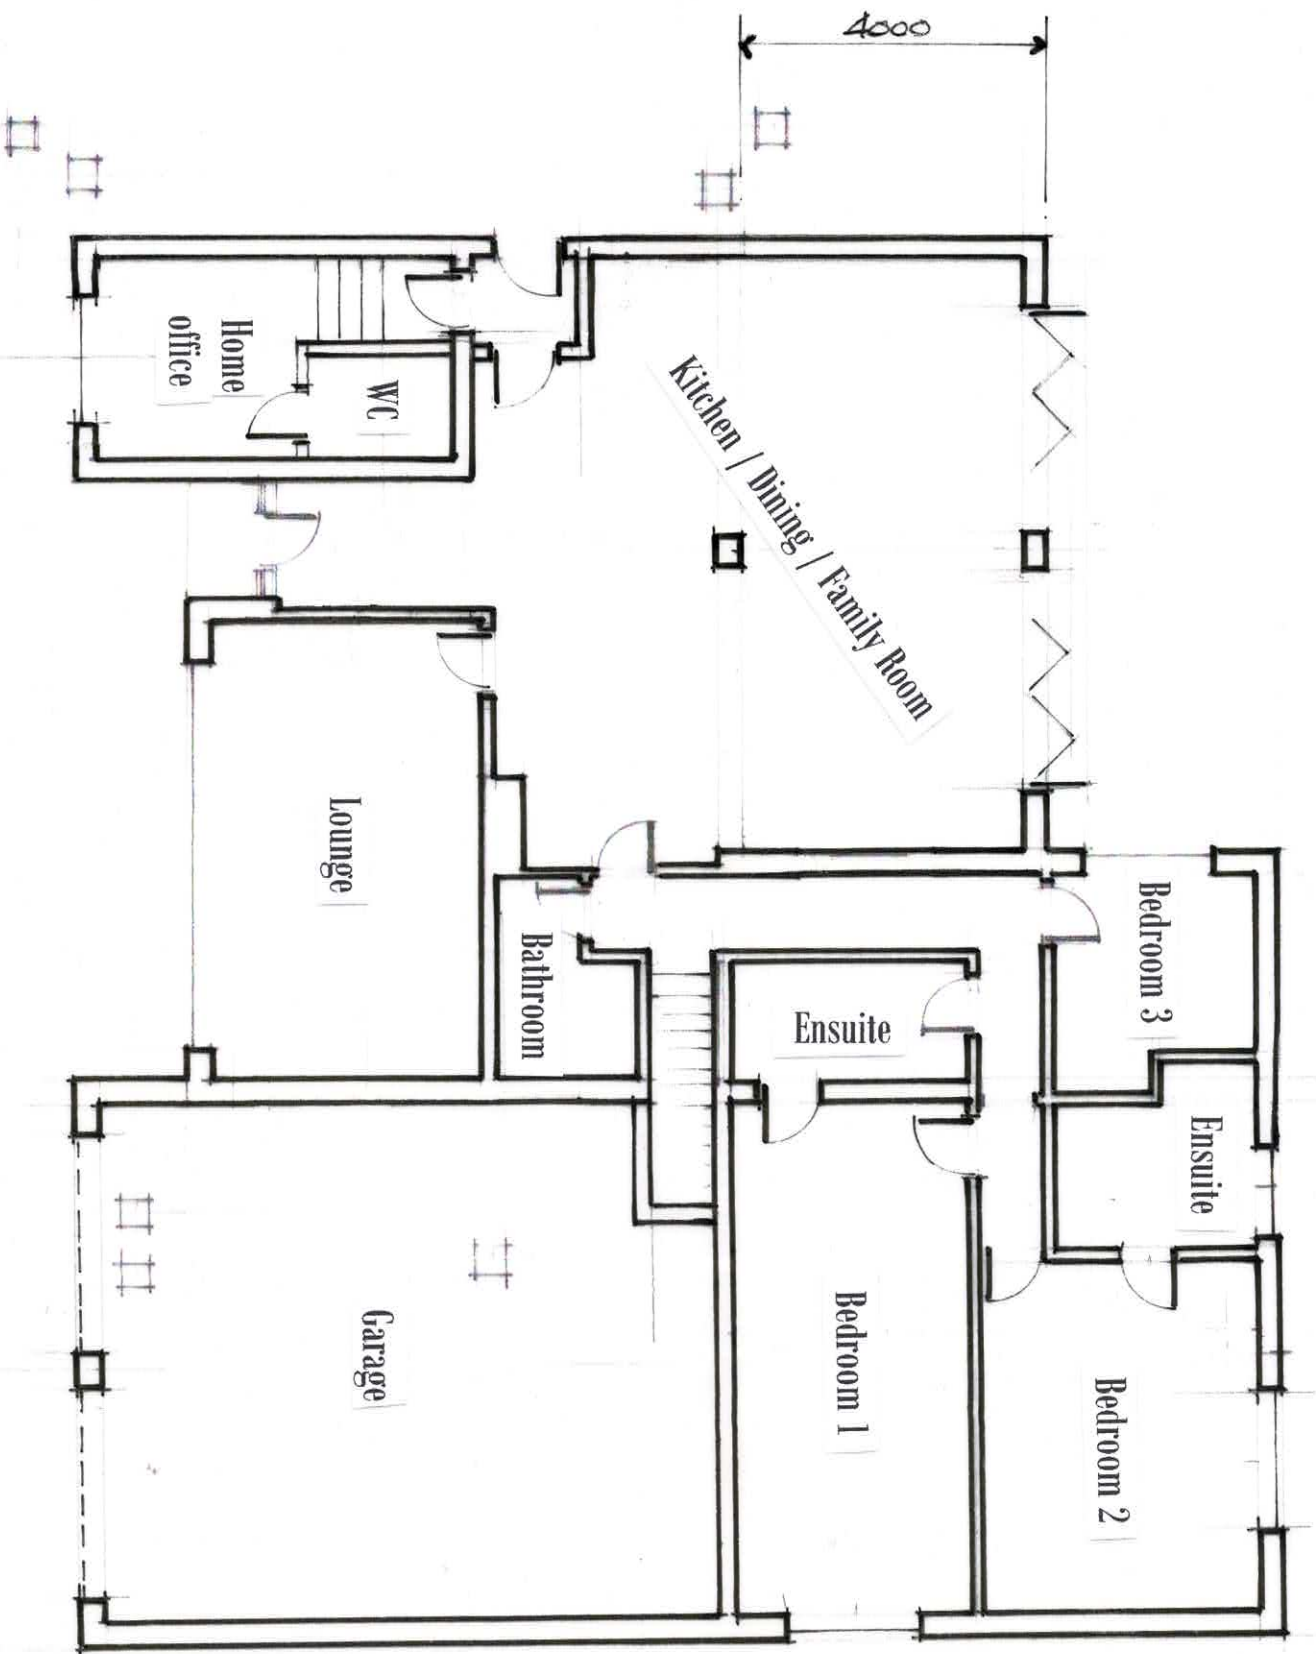


Proposed Ground Floor Layout
1 : 50 @ A3

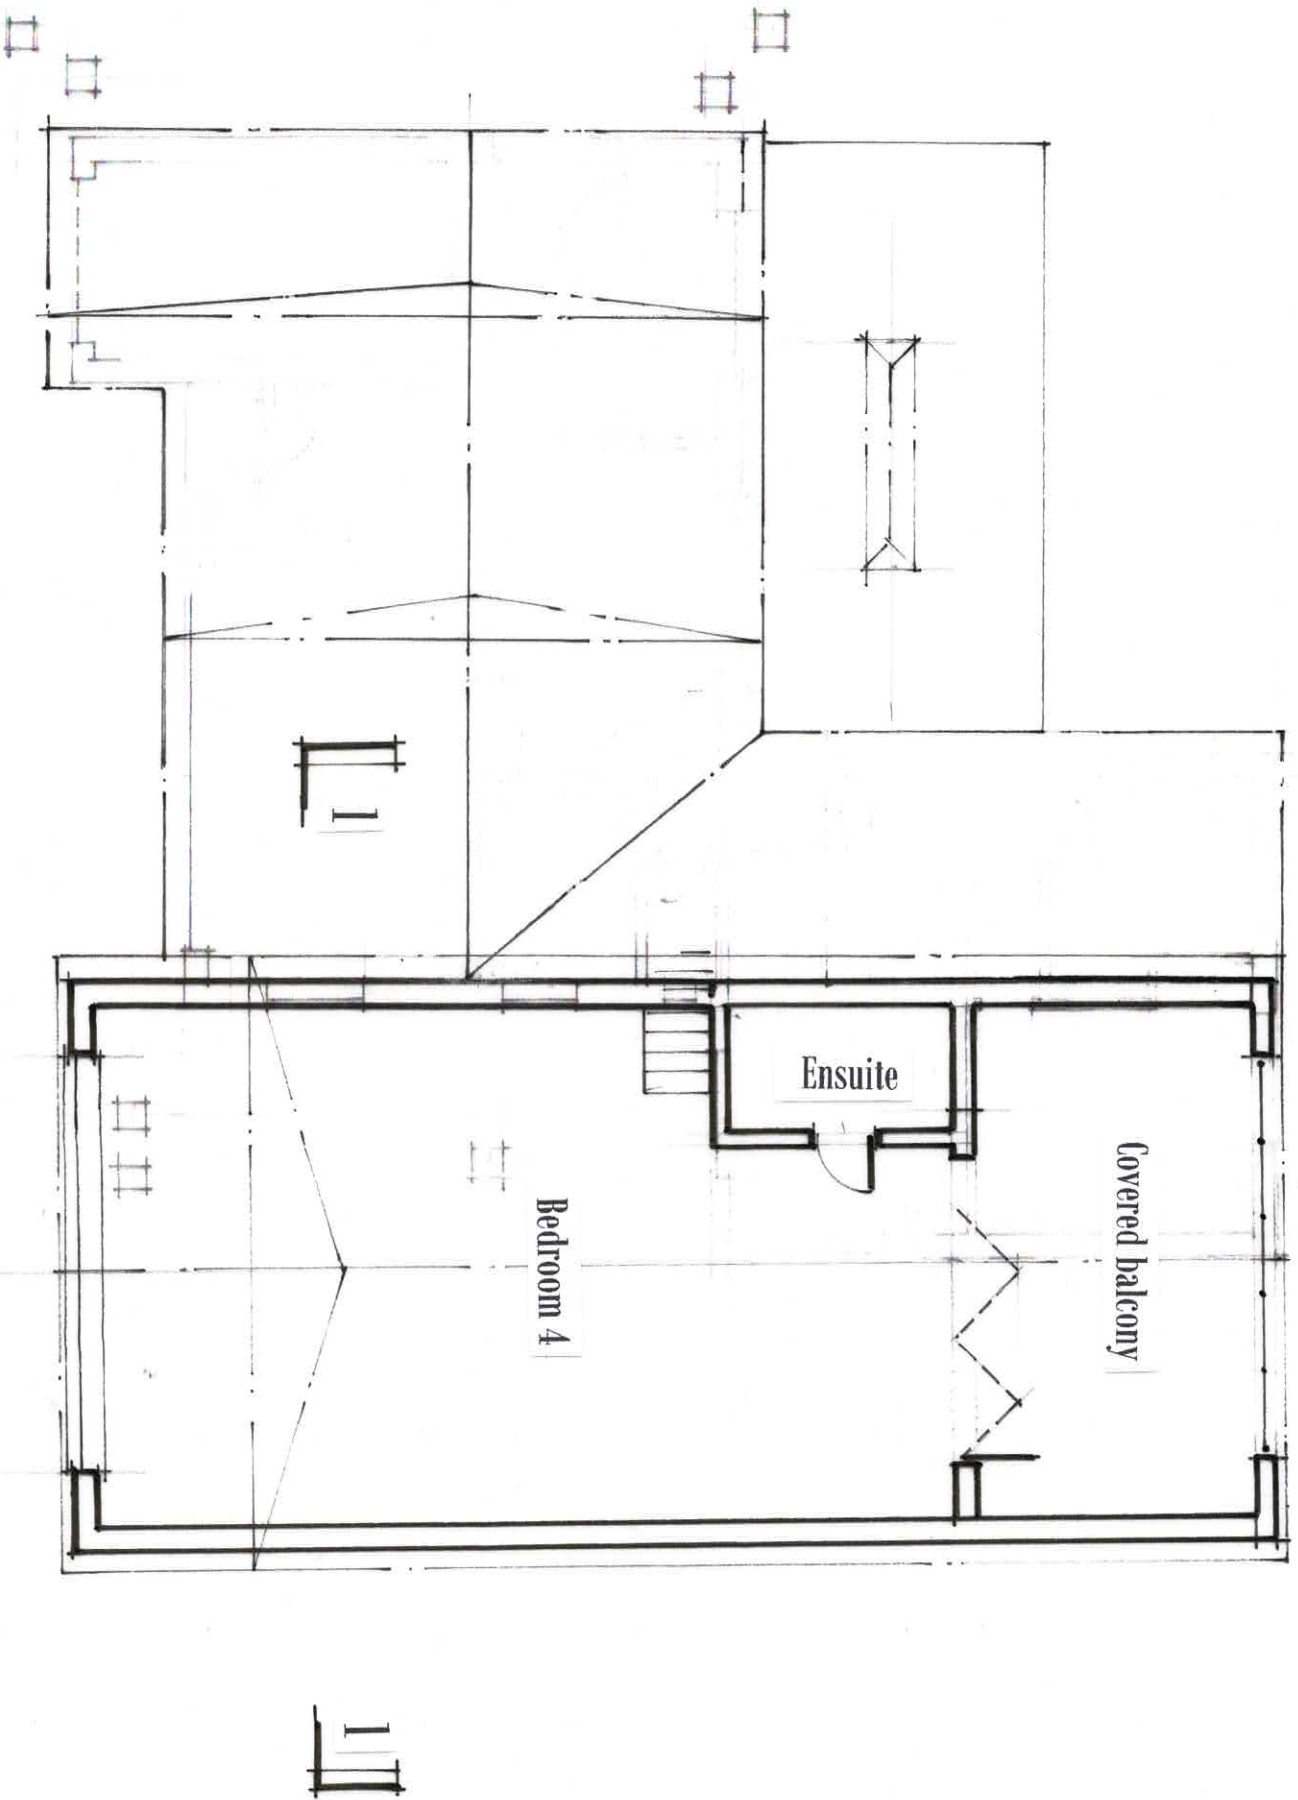


Proposed First Floor Layout.


1 : 50 @ A3

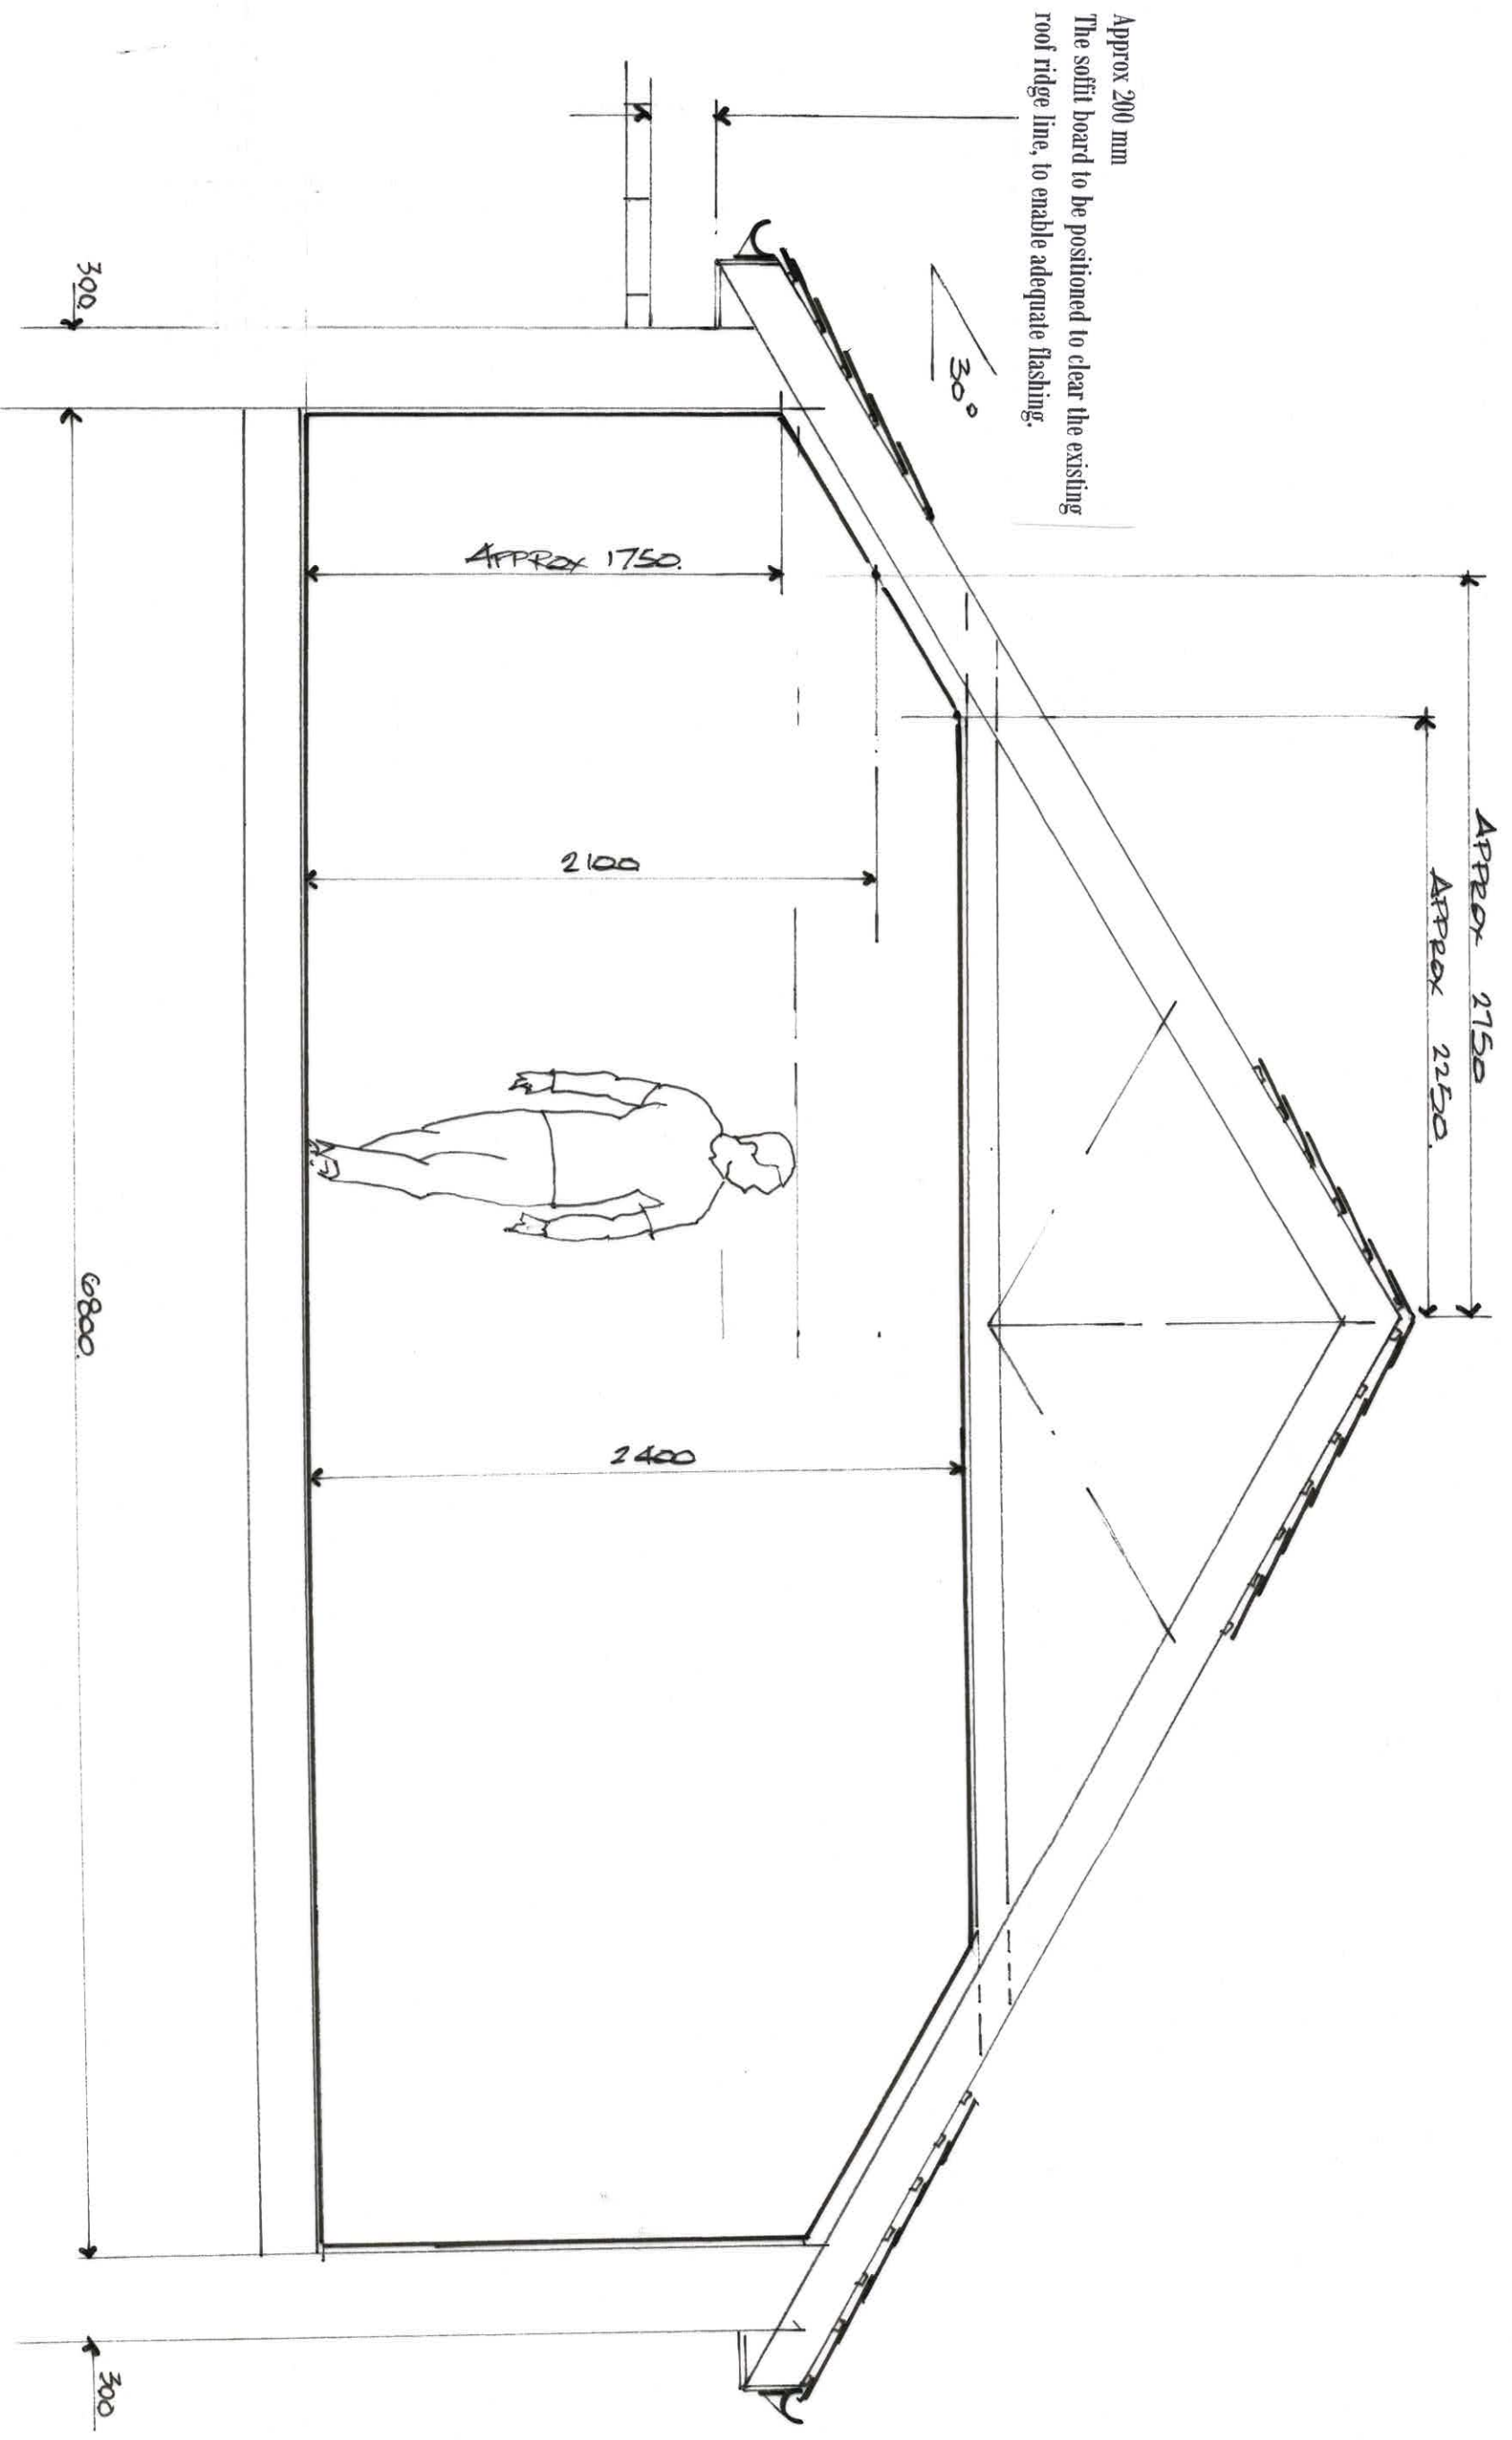


Typical Section Thro on 1 - 1
1:25 @ A3

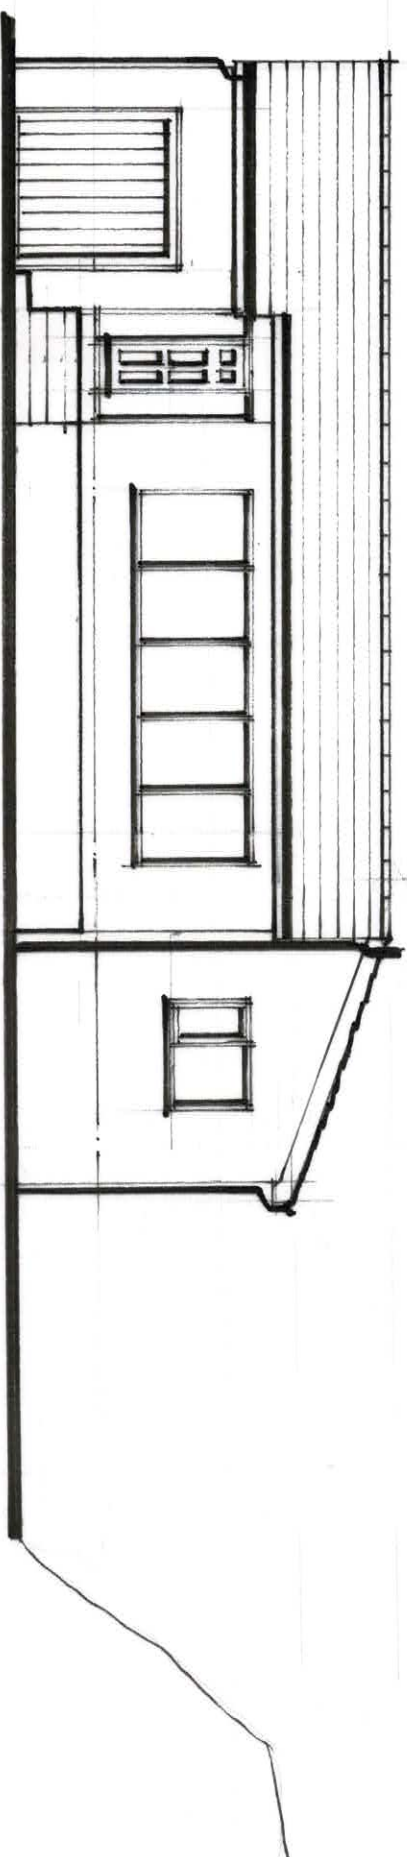


Front Elevation

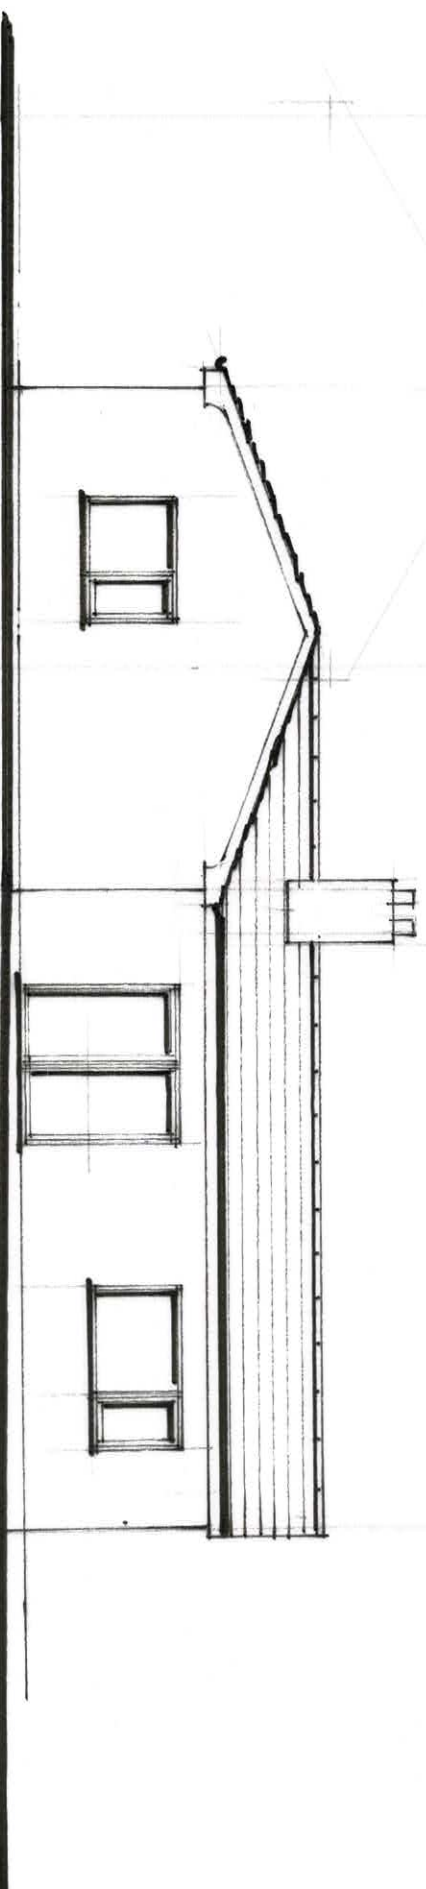

Rear Elevation

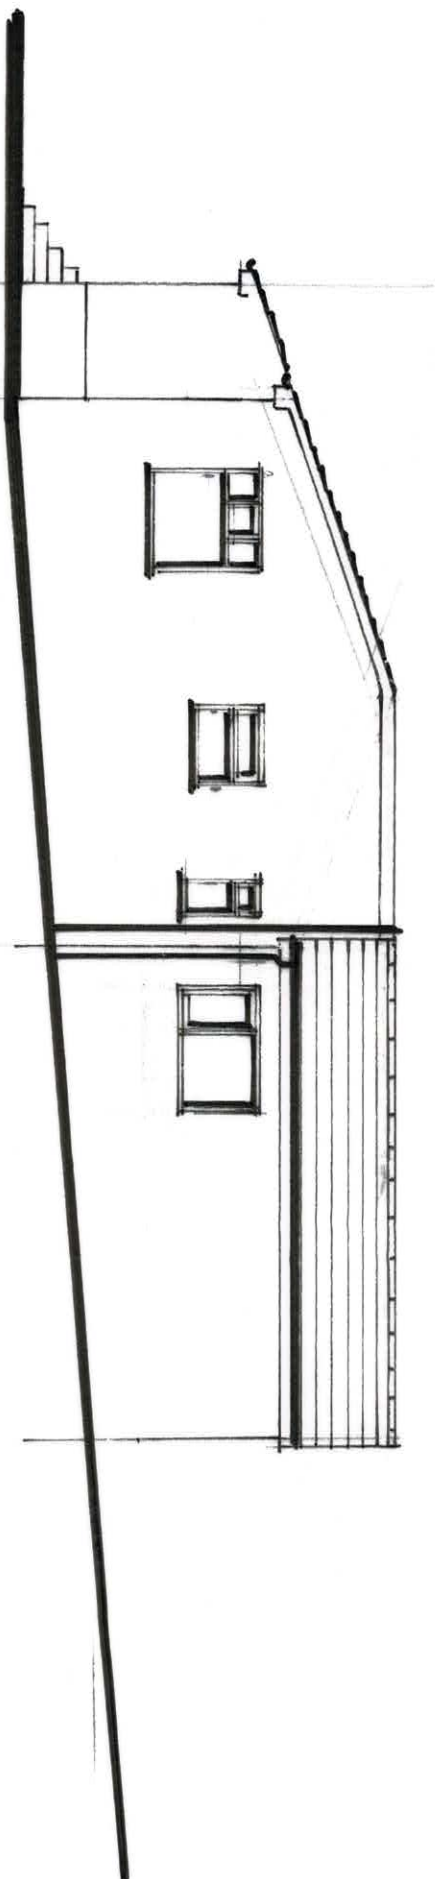


Side Elevation On A

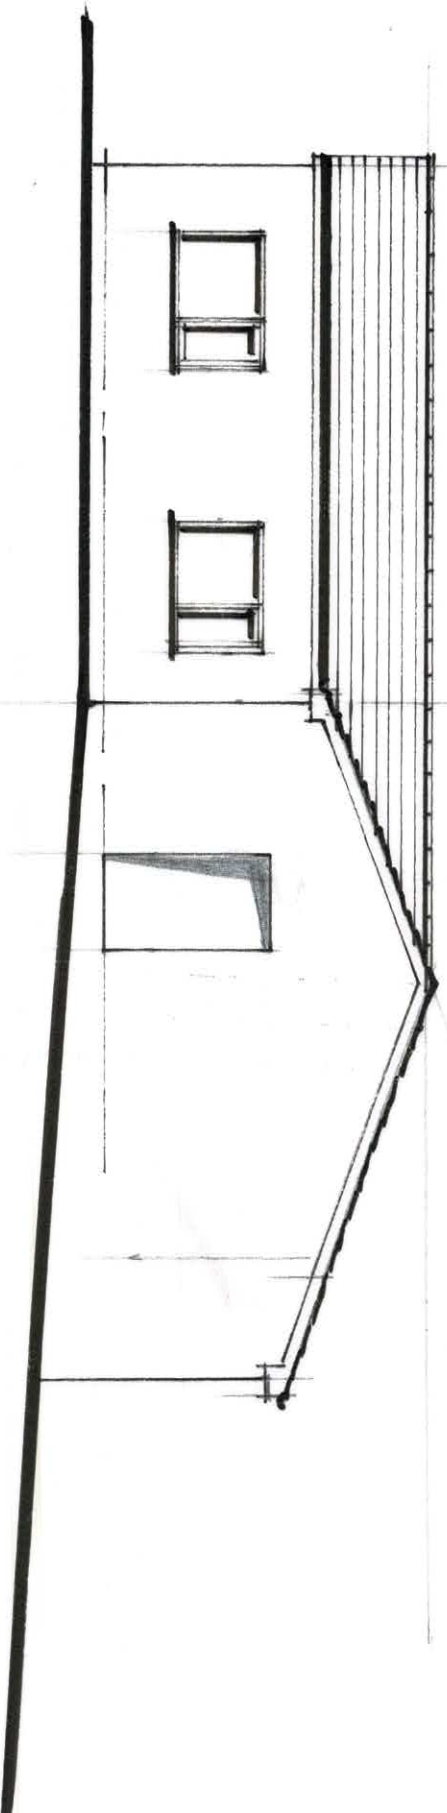


Side Elevation On B

Existing Elevations Sheet 2
1 : 100 @ A3

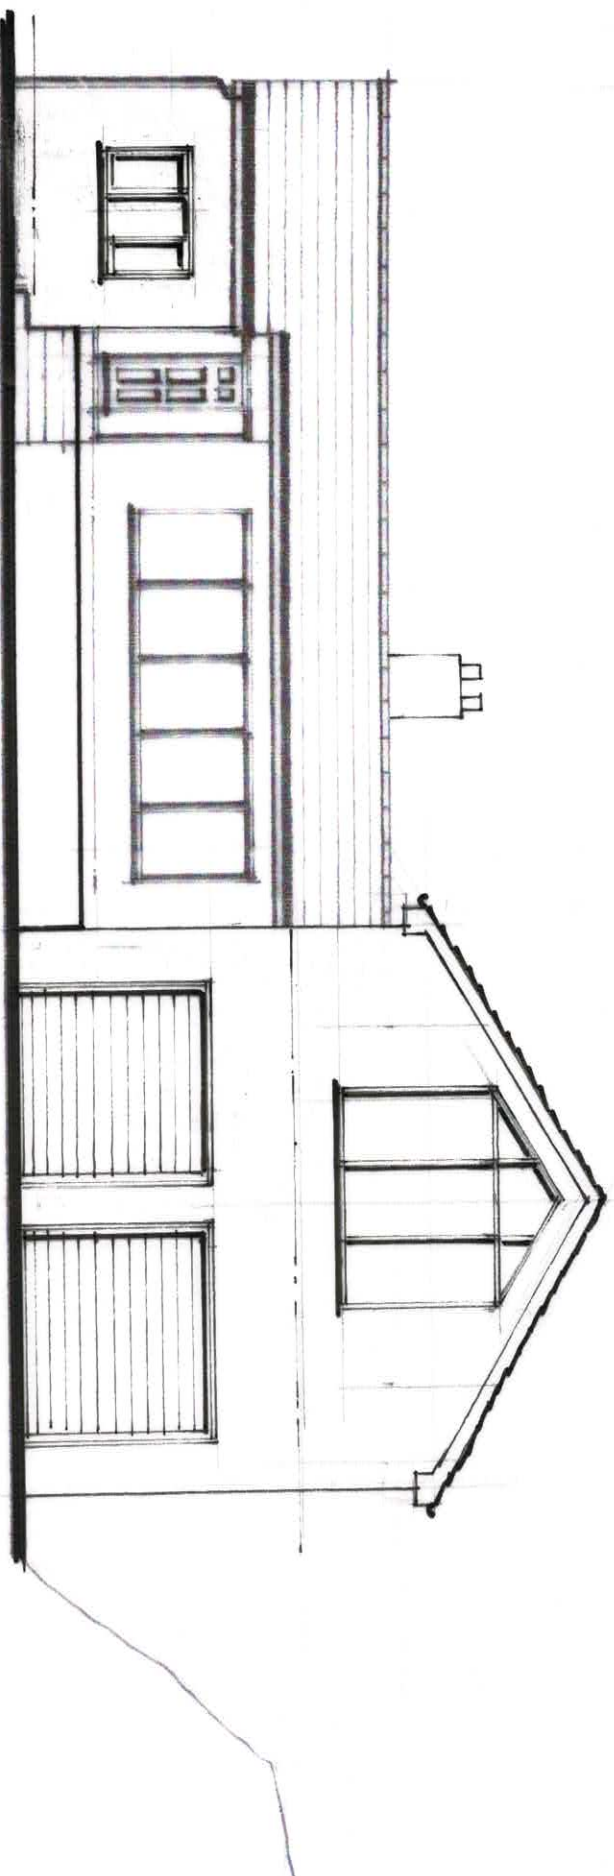


Front Elevation

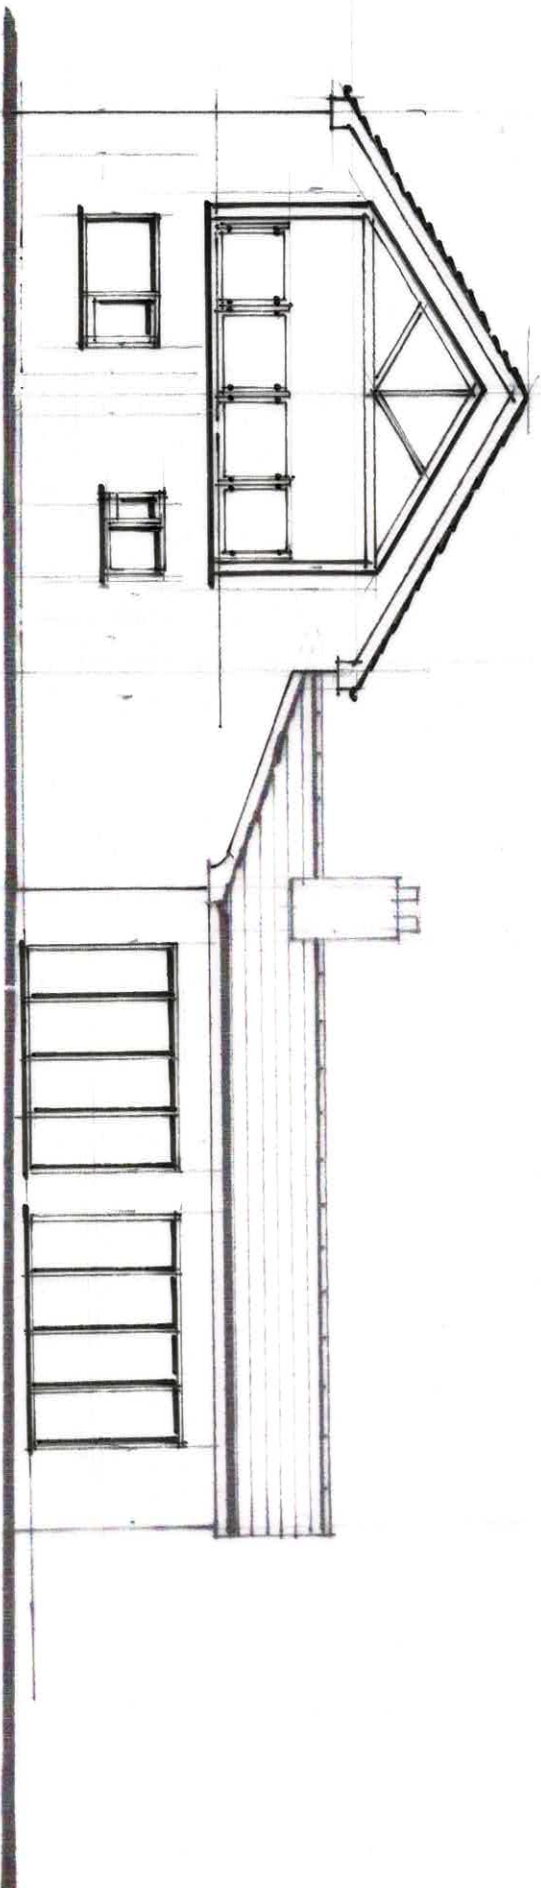


Rear Elevation

Proposed Elevations Sheet 1
1 : 100 @ A3

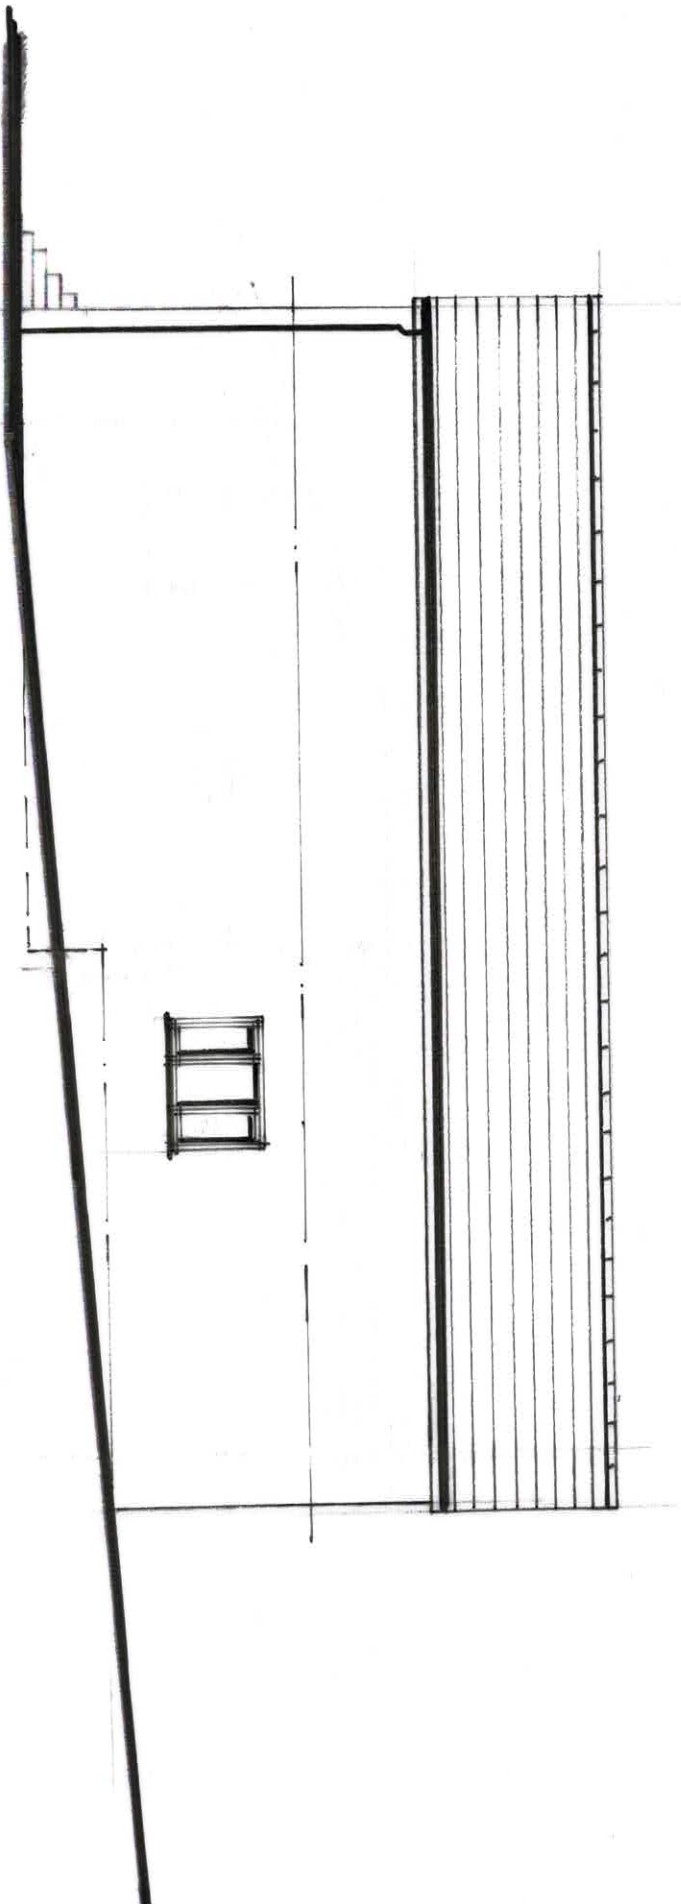

Side Elevation On A

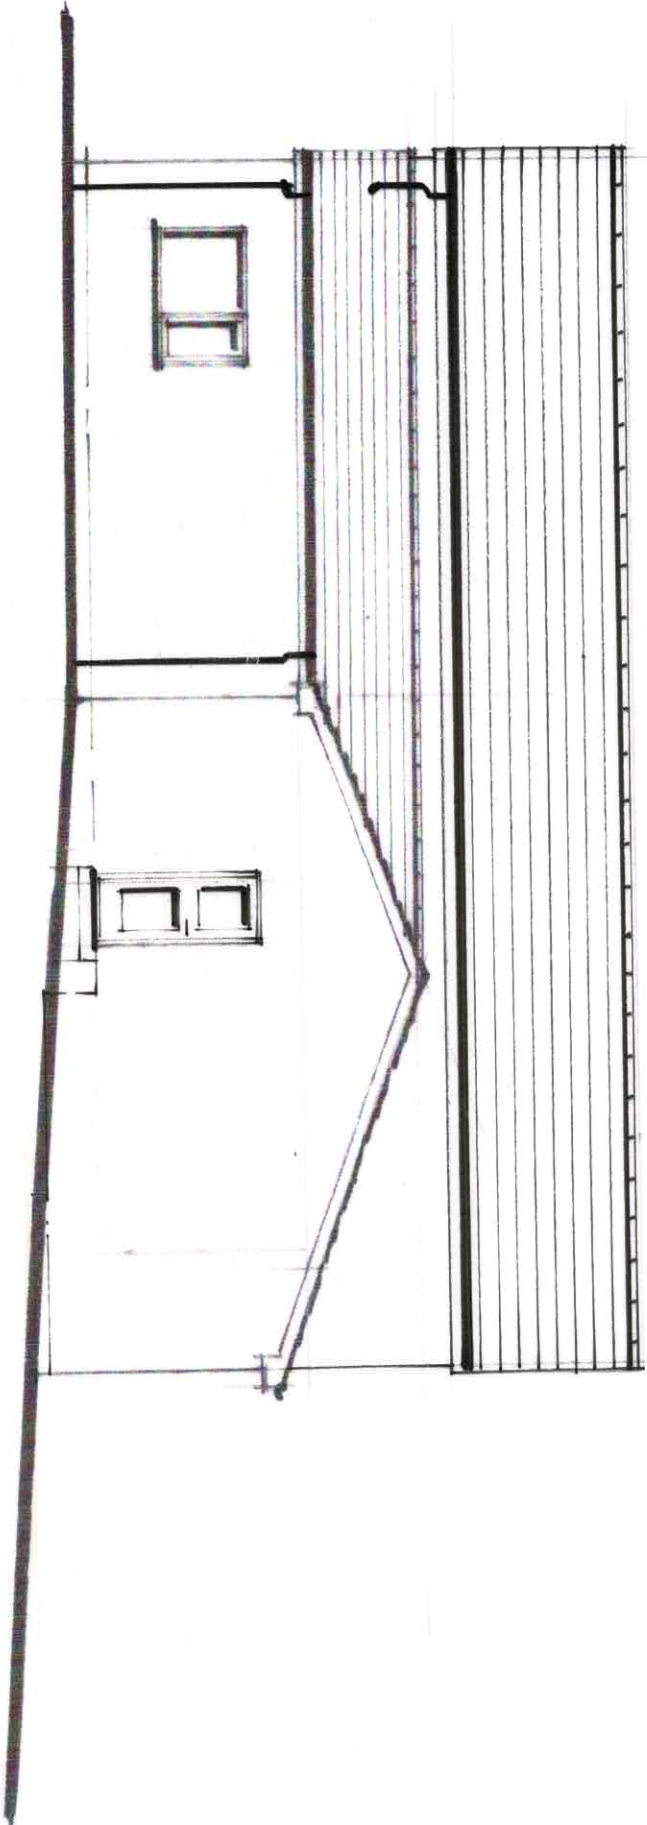

Side Elevation On B

Proposed Elevations Sheet 2
1 : 100 @ A3