


**Existing Roof Plan**  
1 : 50

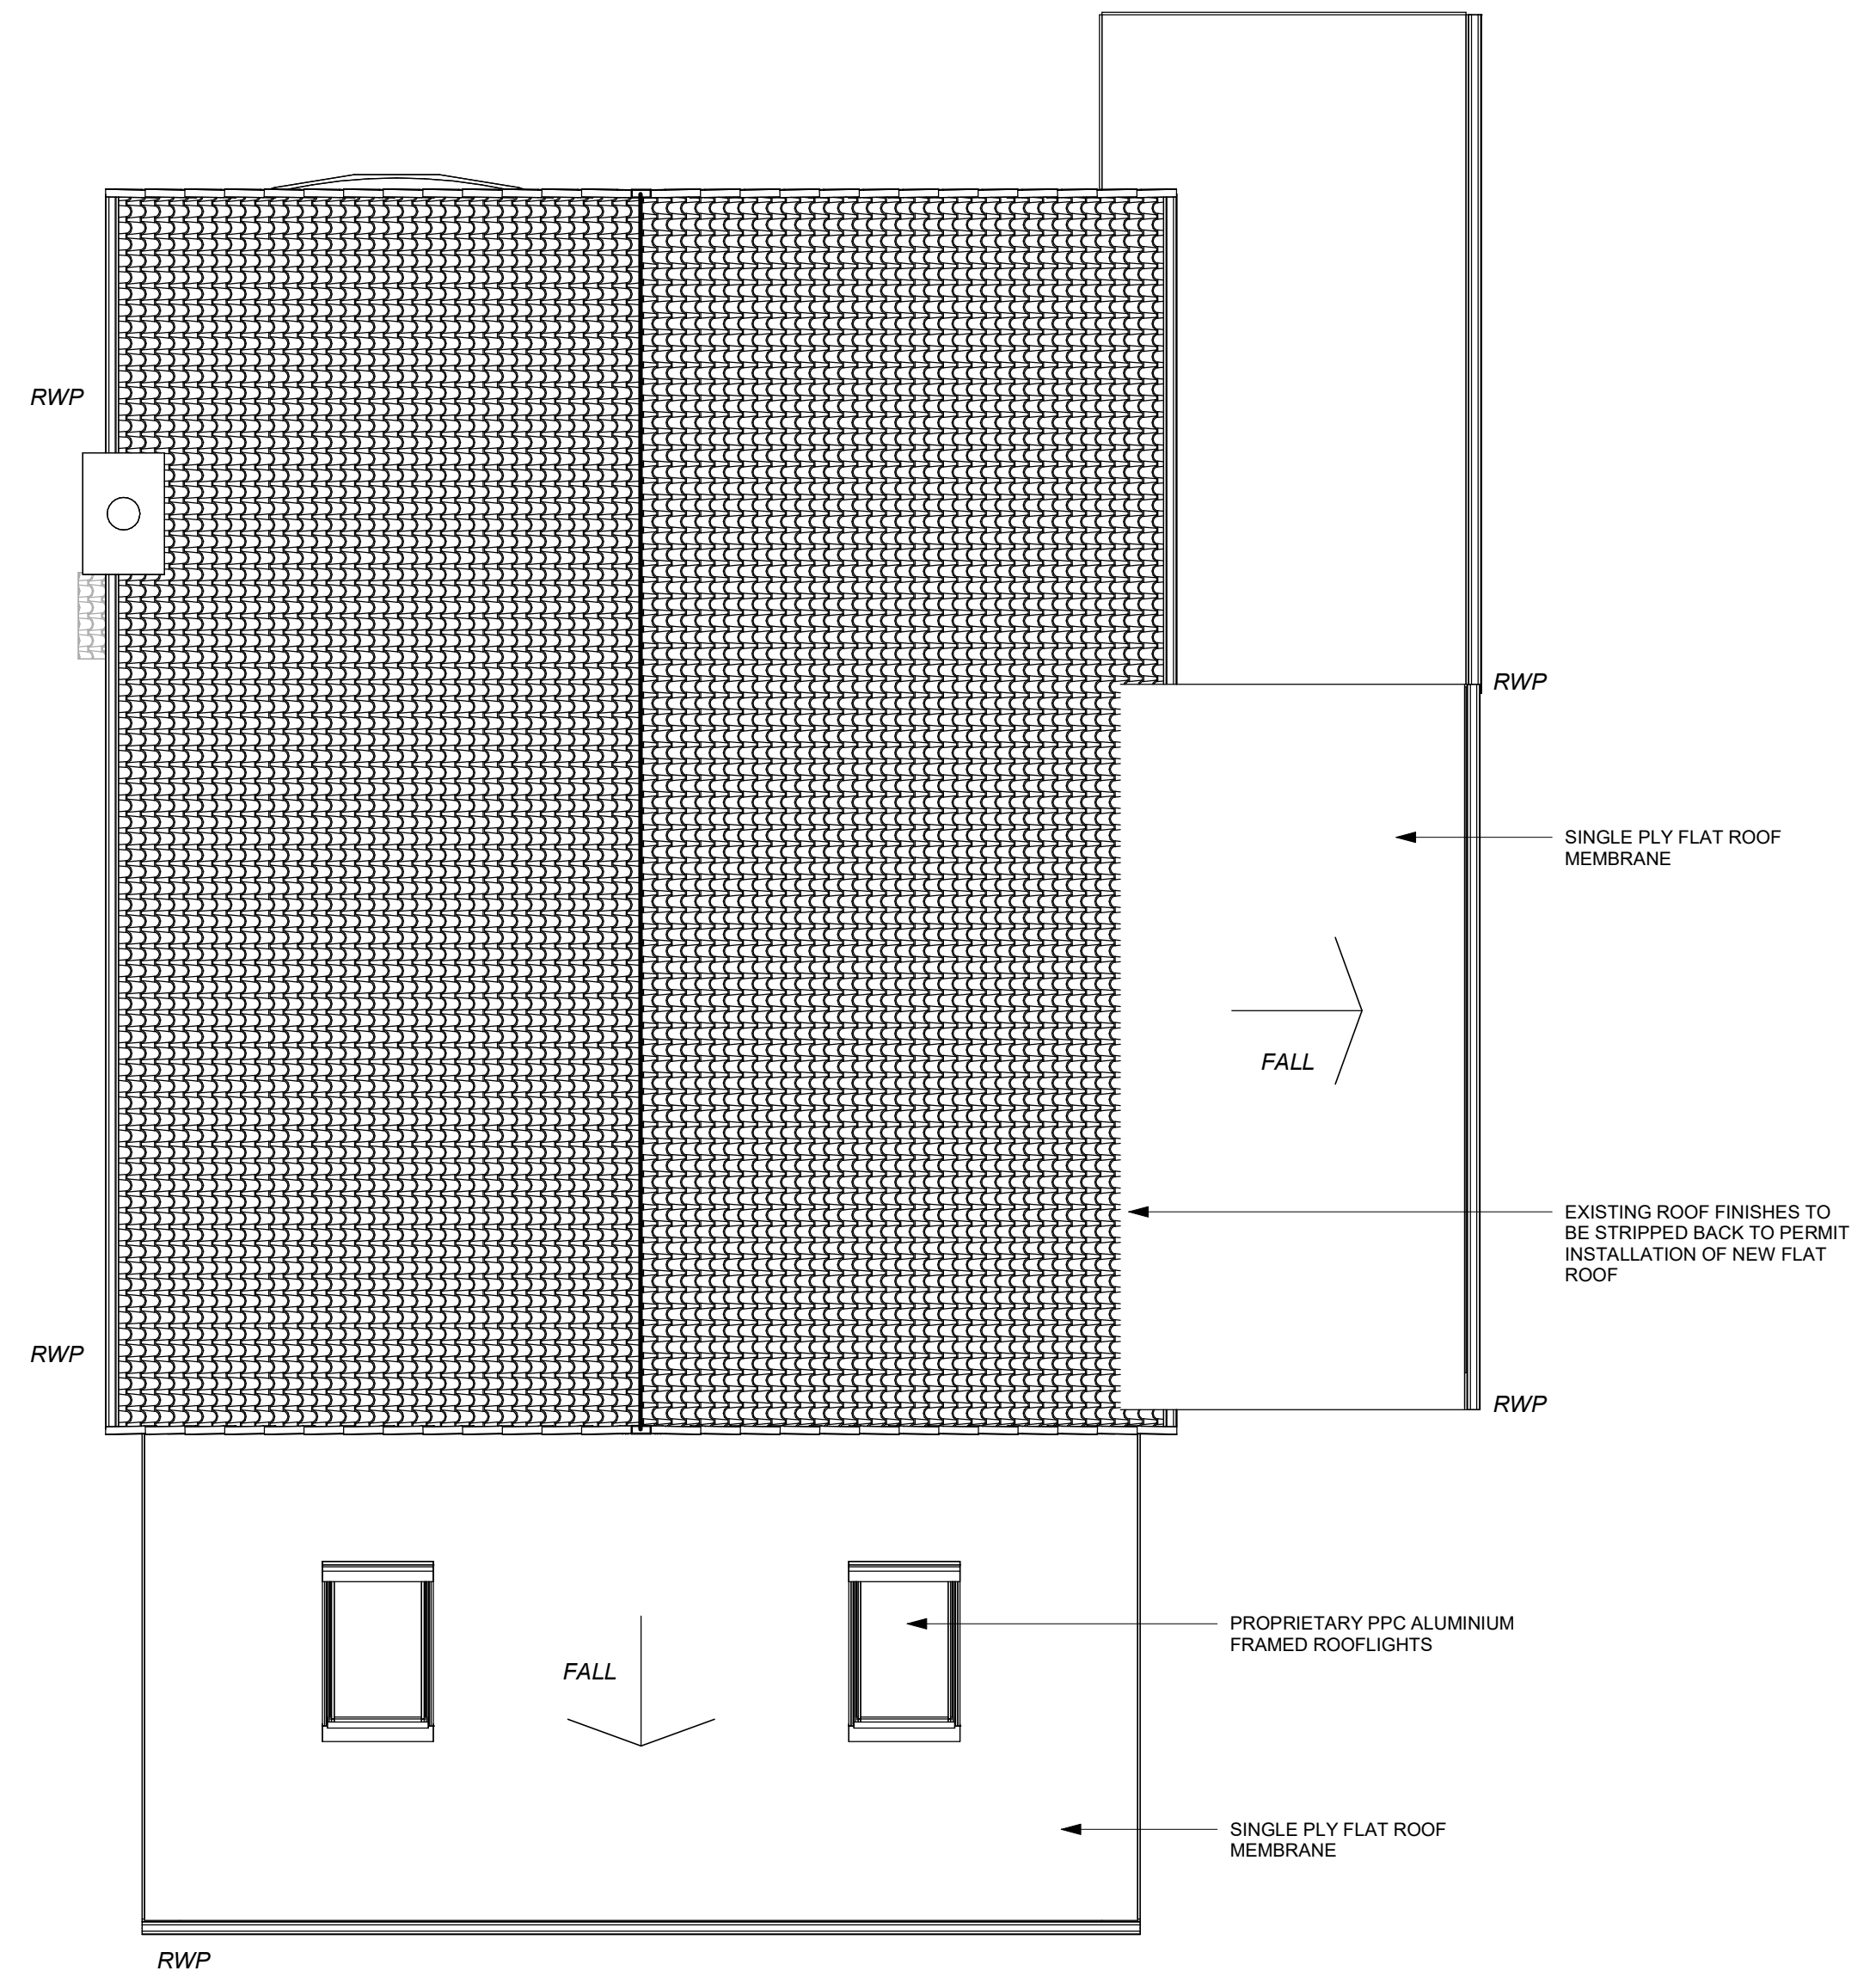

**Proposed Roof Plan**  
1 : 50