



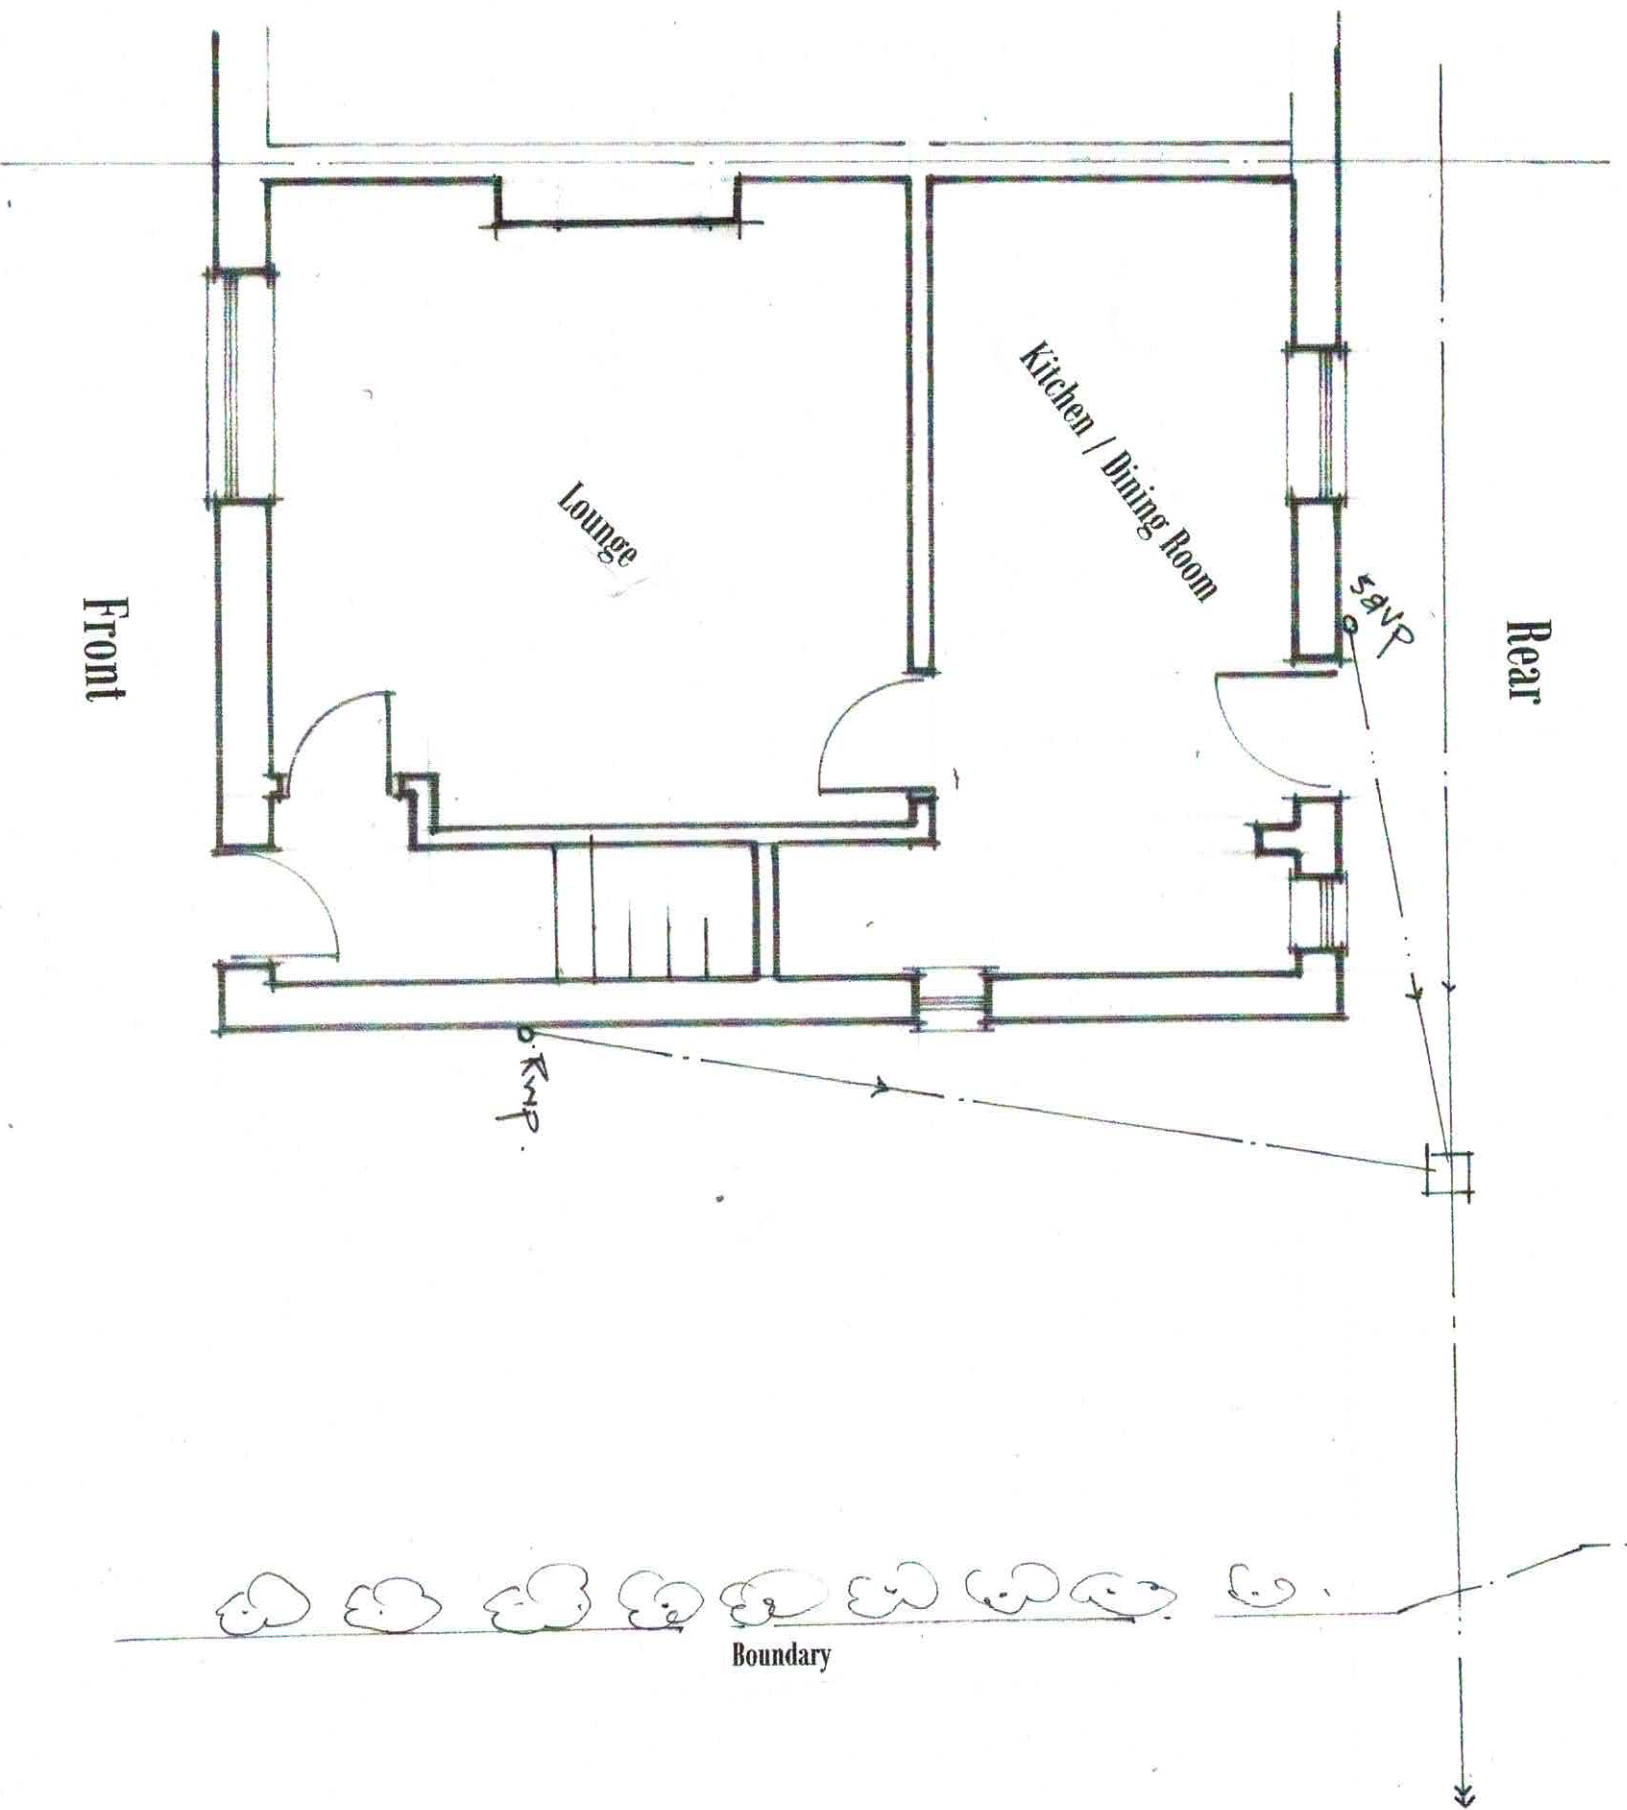


Existing Ground Floor Layout

1:50.

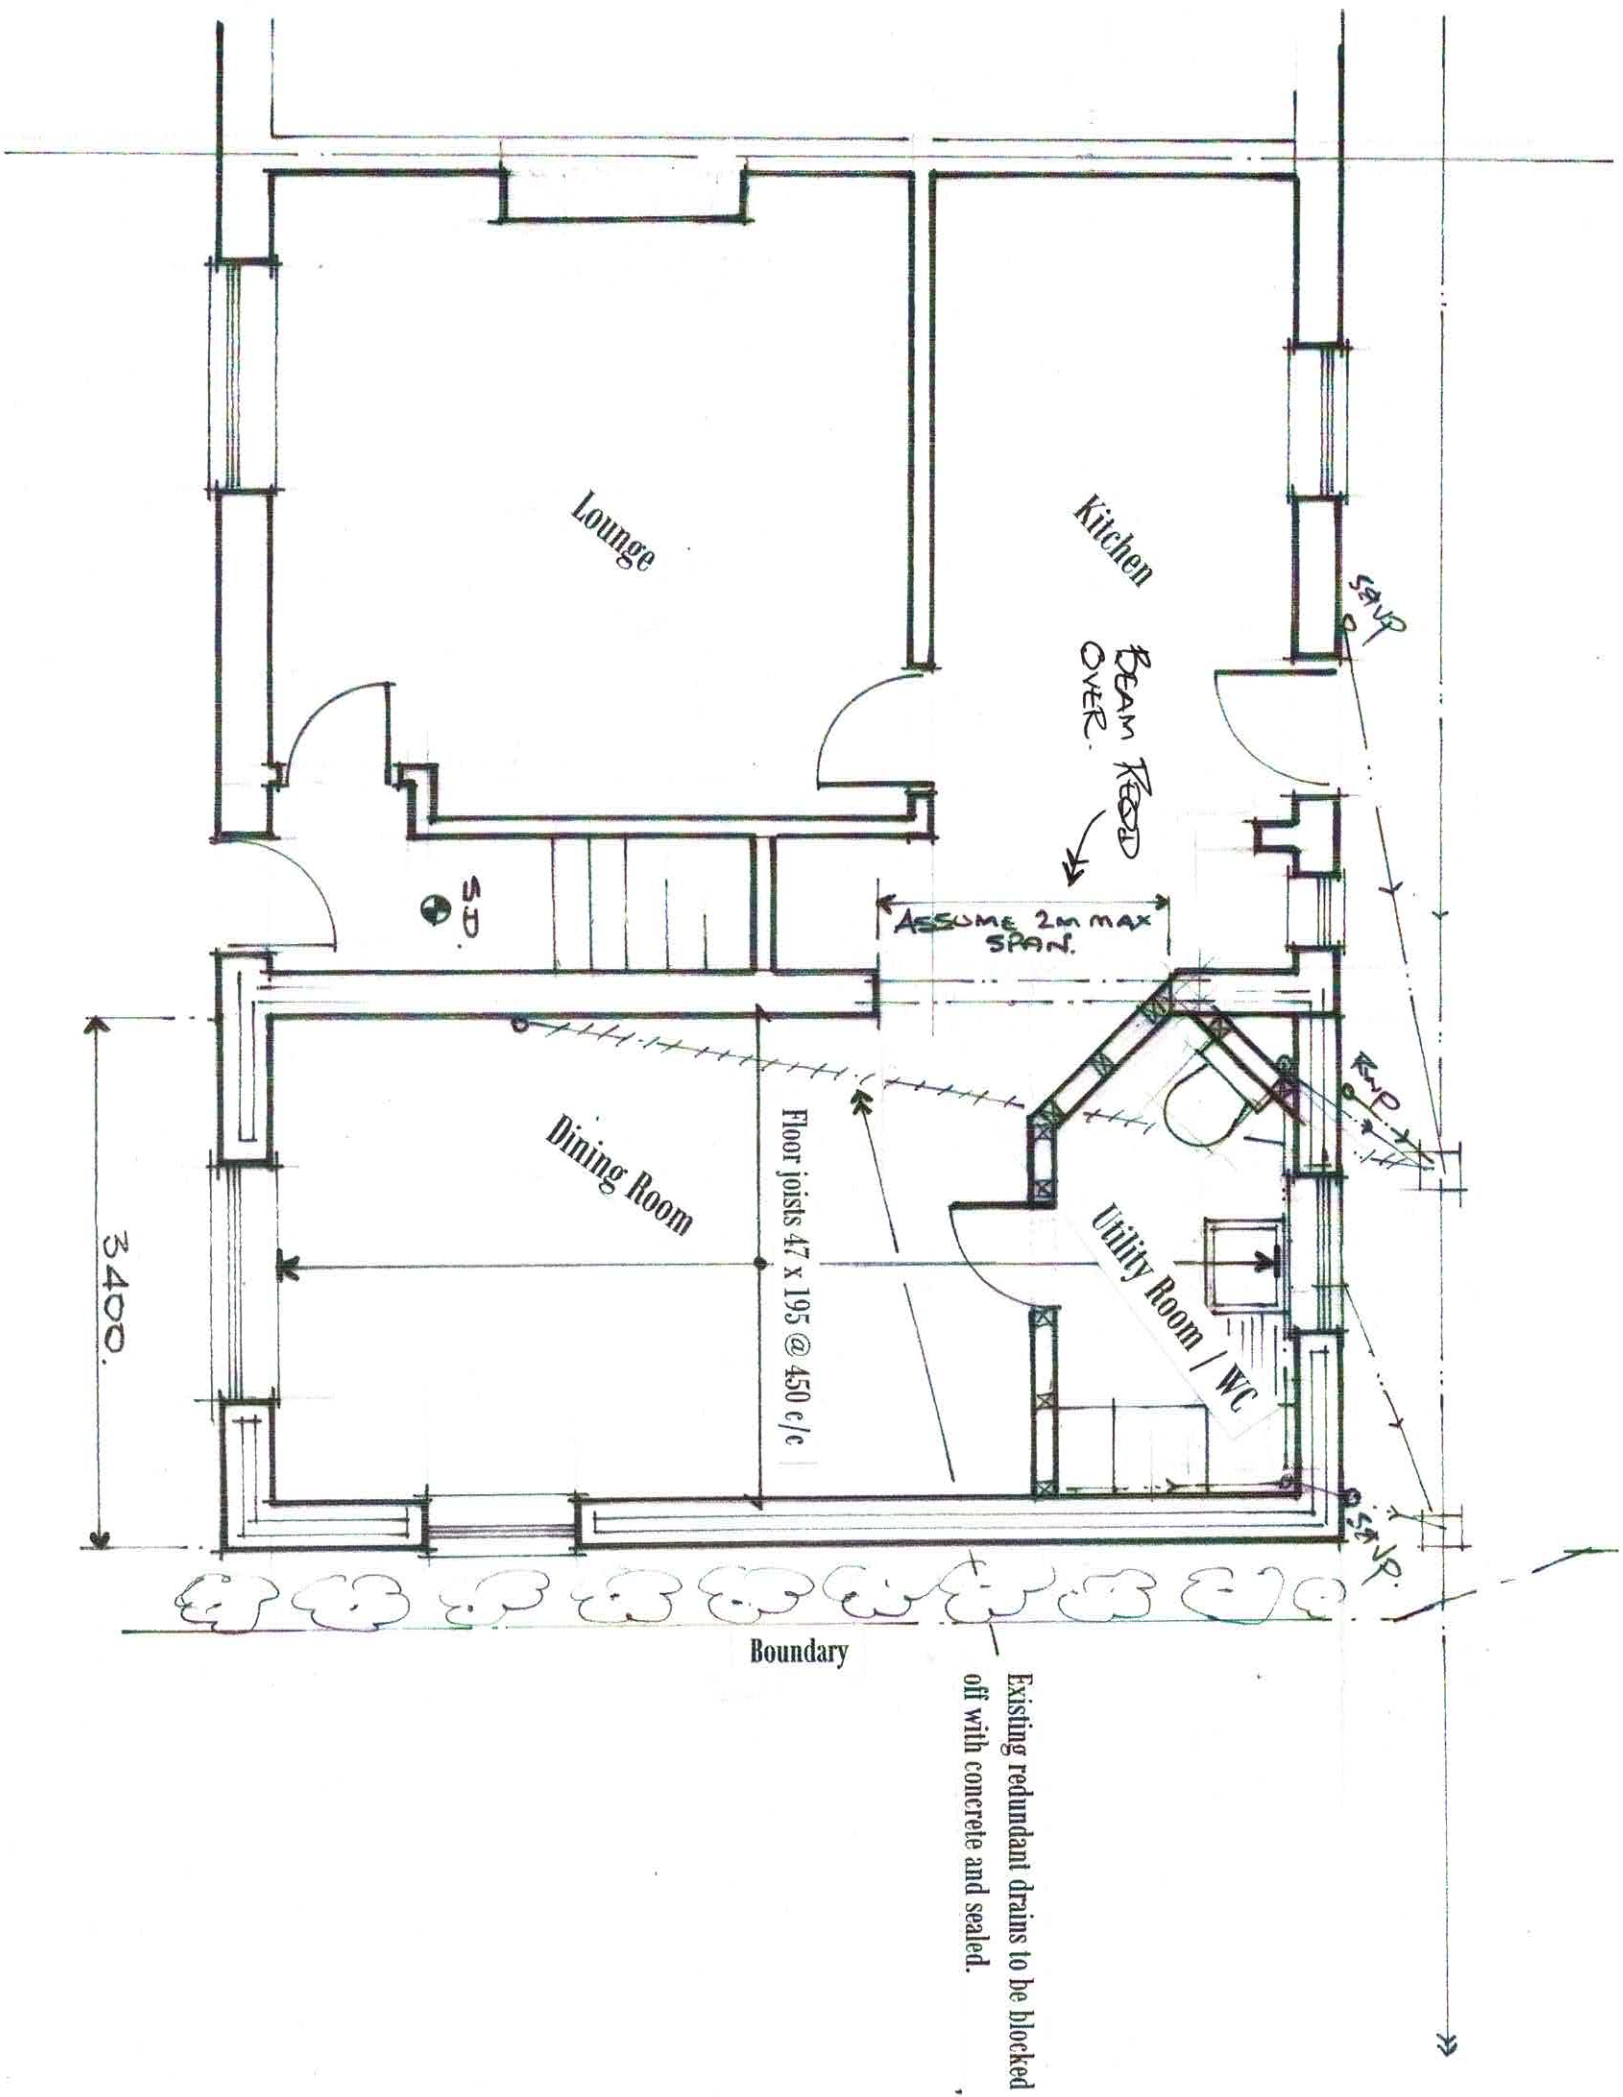


Proposed Ground Floor layout.

1:50.

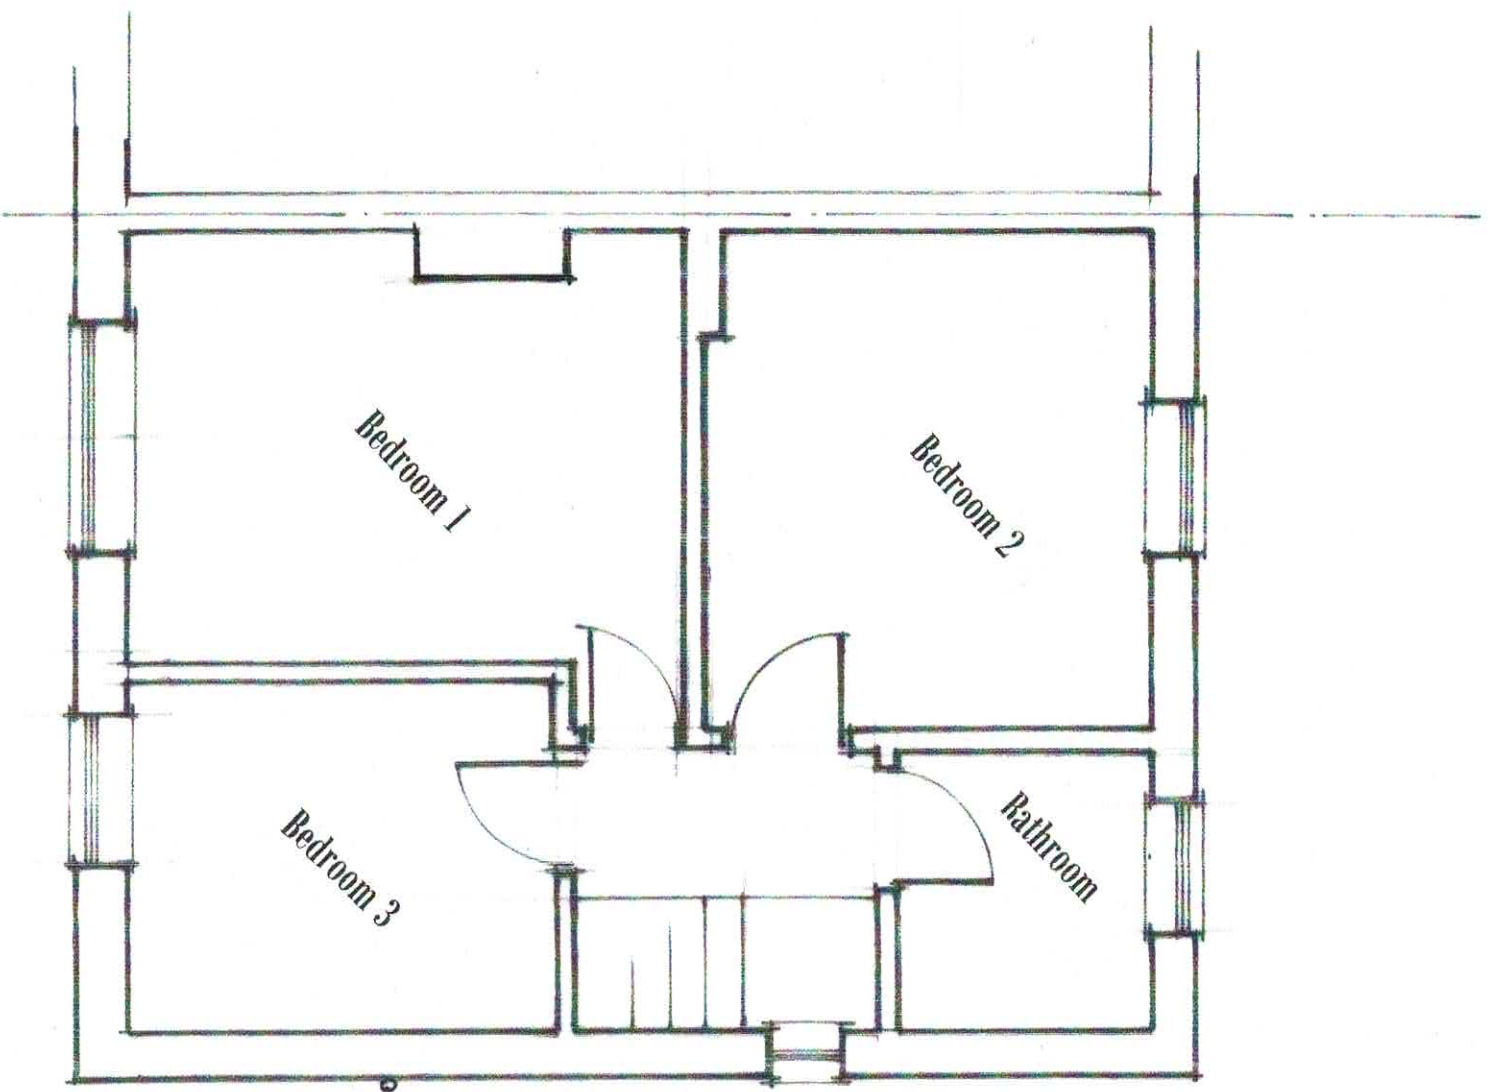

Existing First Floor layout


1:50.

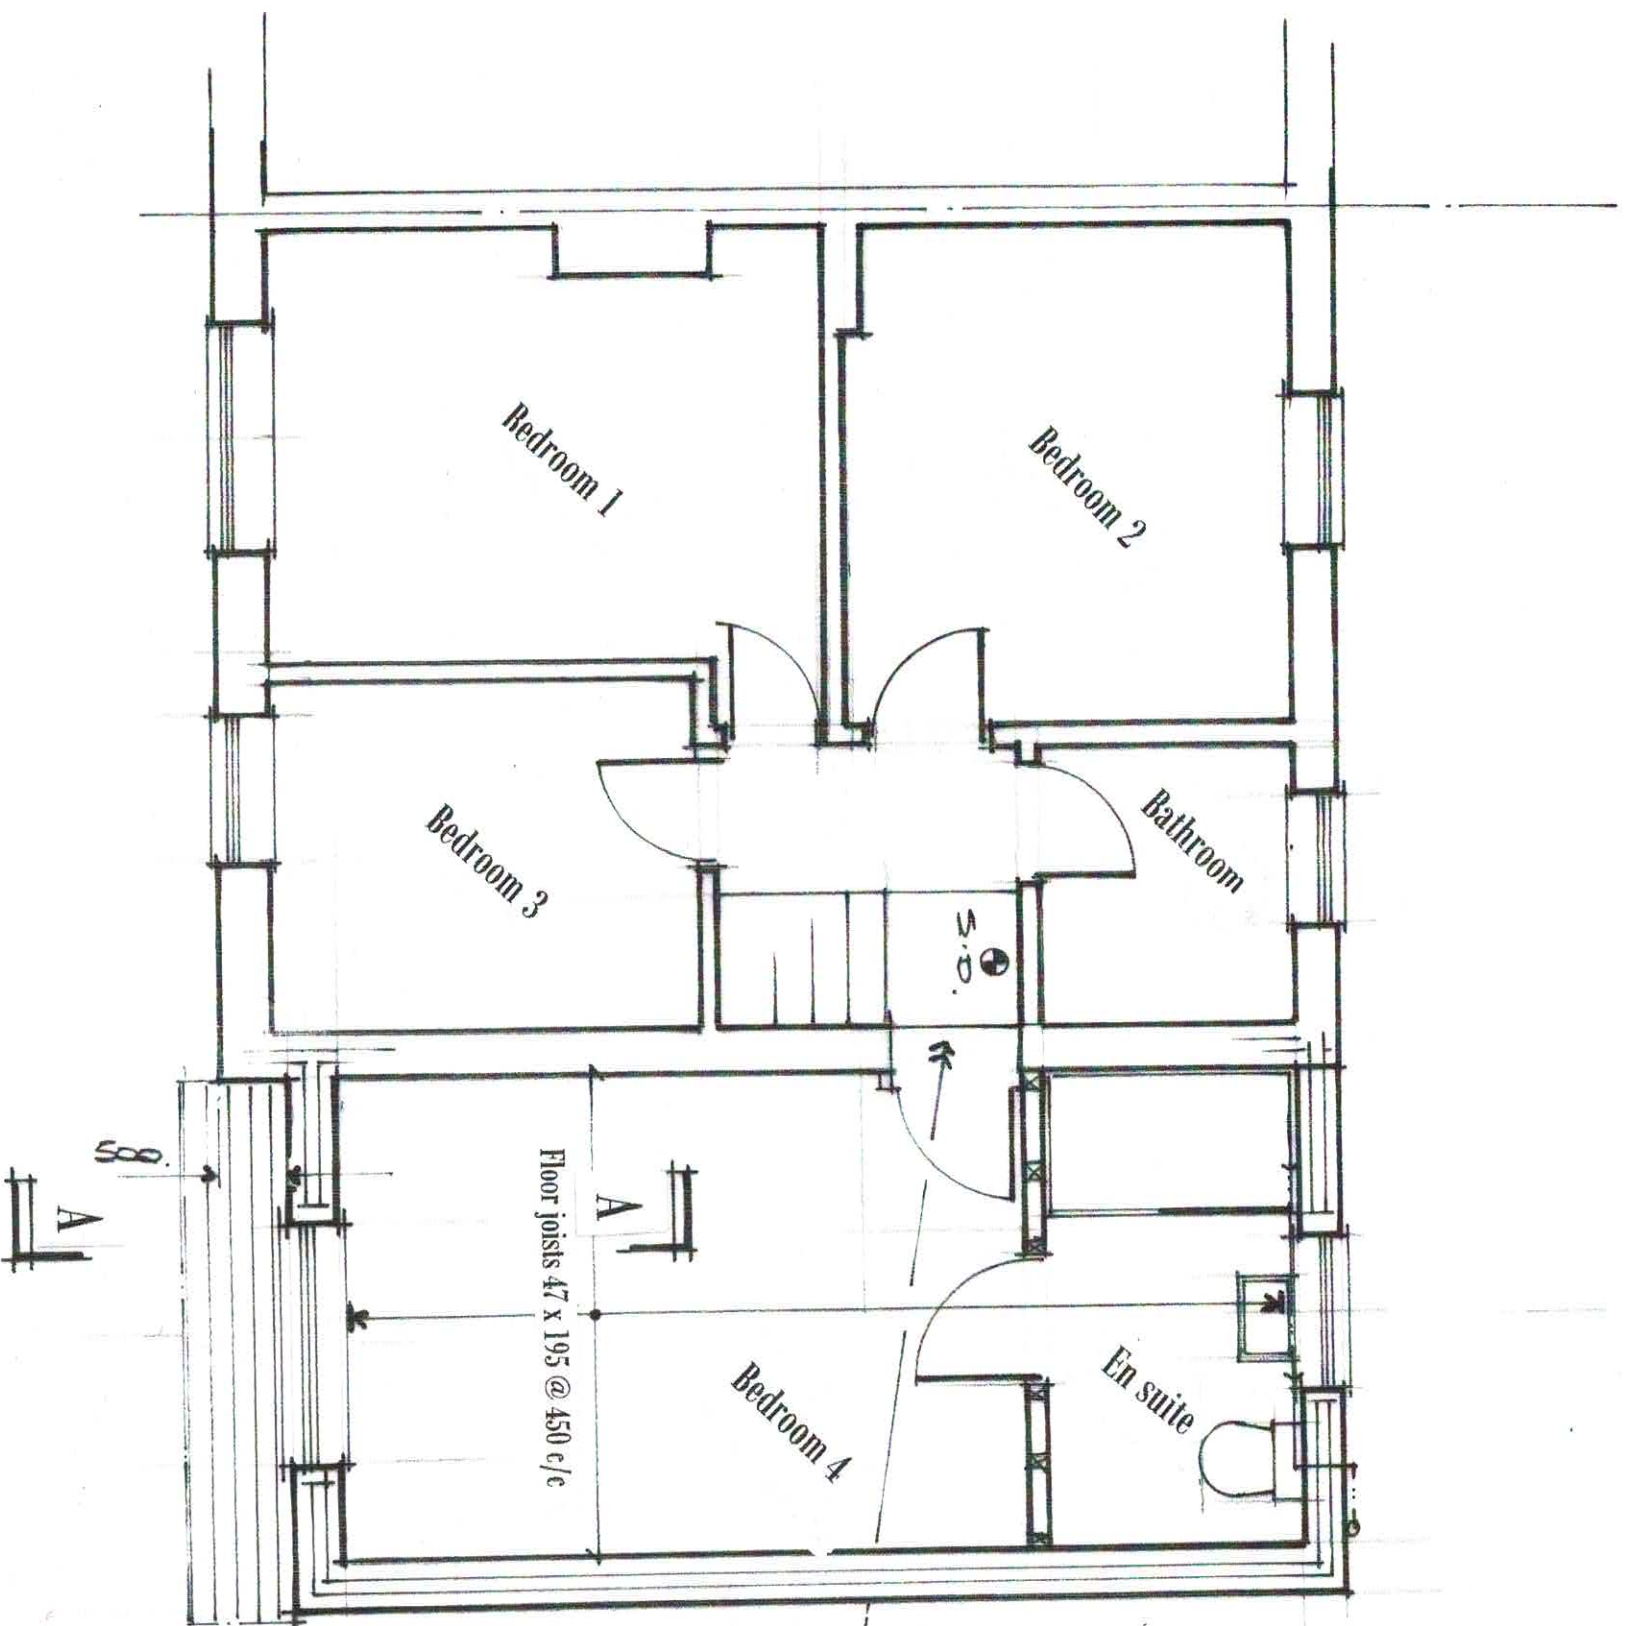


Step up from intermediate landing
onto first floor extension level.
To match the existing
floor to be a min of 400 mm
from any step

Proposed First Floor Layout.


1:50

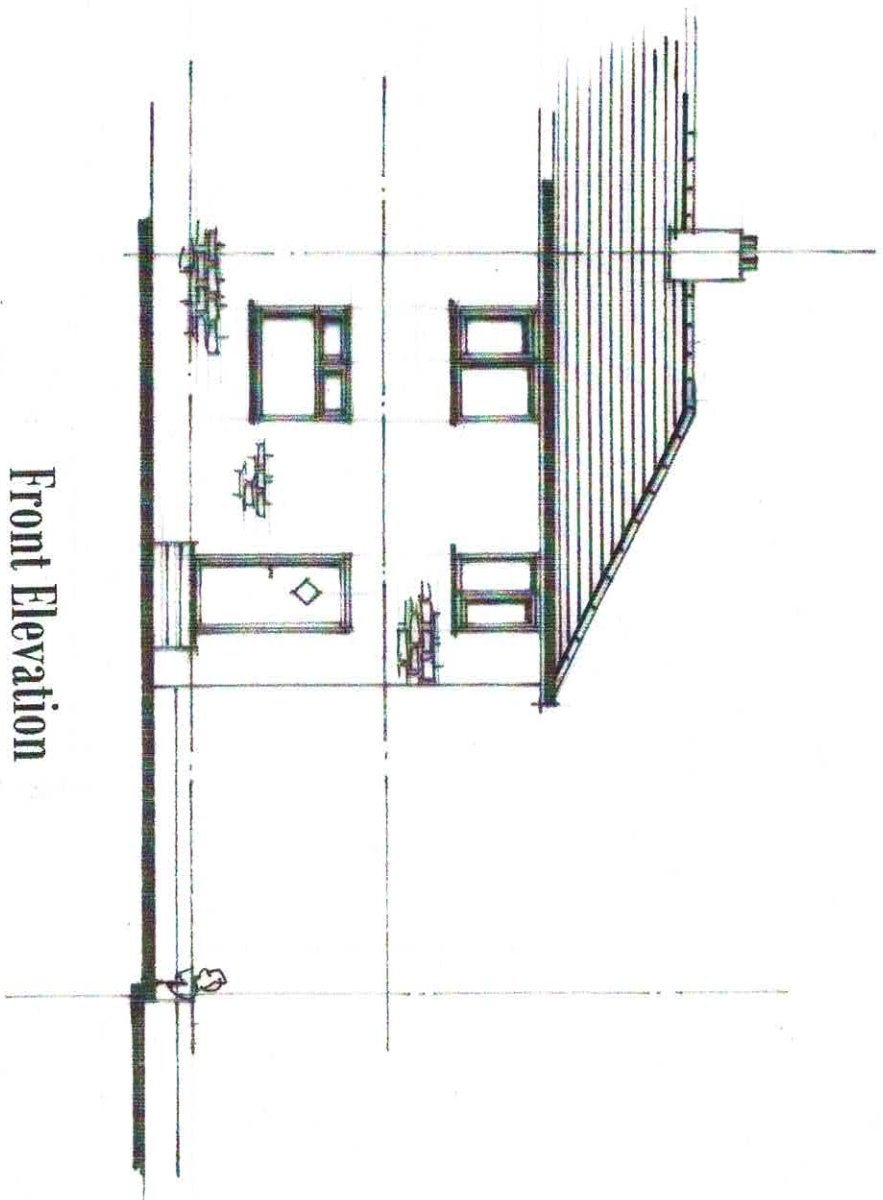

Front Elevation

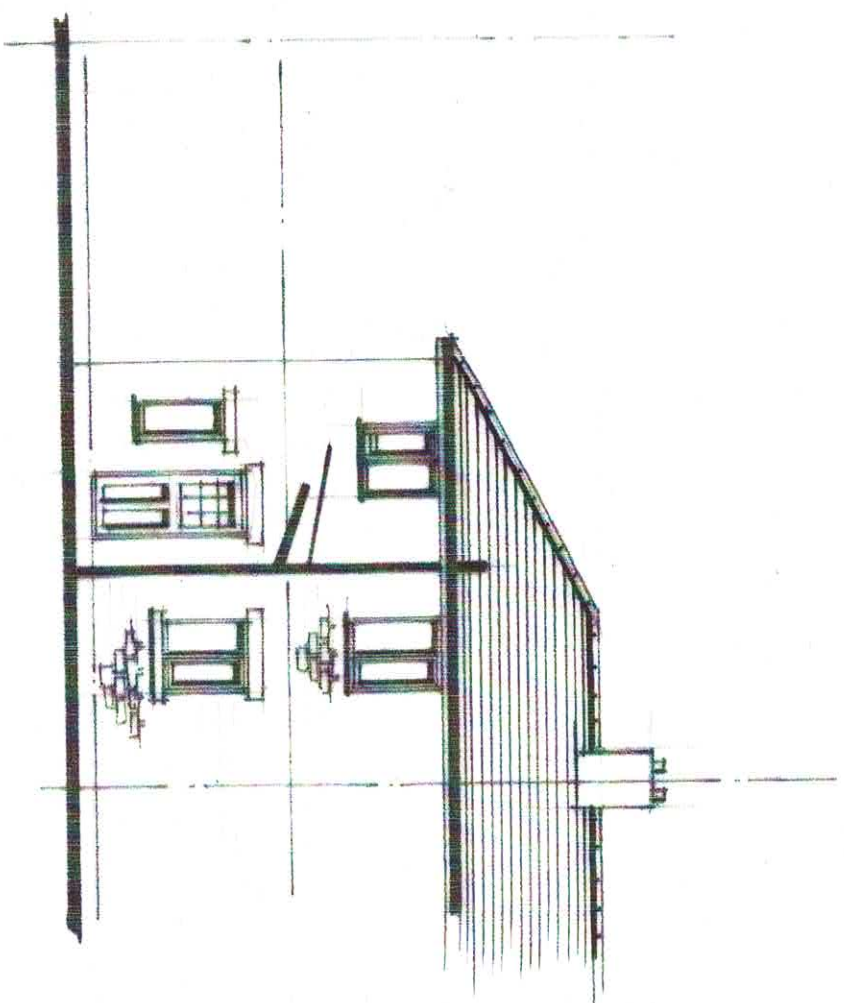


Rear Elevation

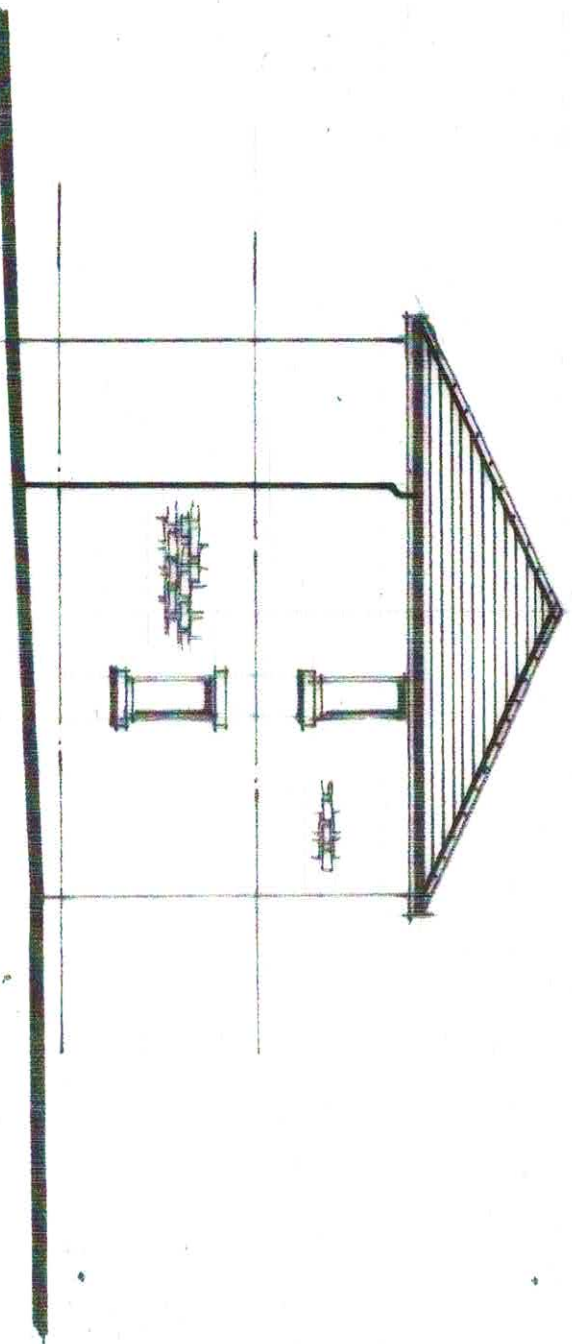


Side Elevation.

Existing Elevations.
1:100.

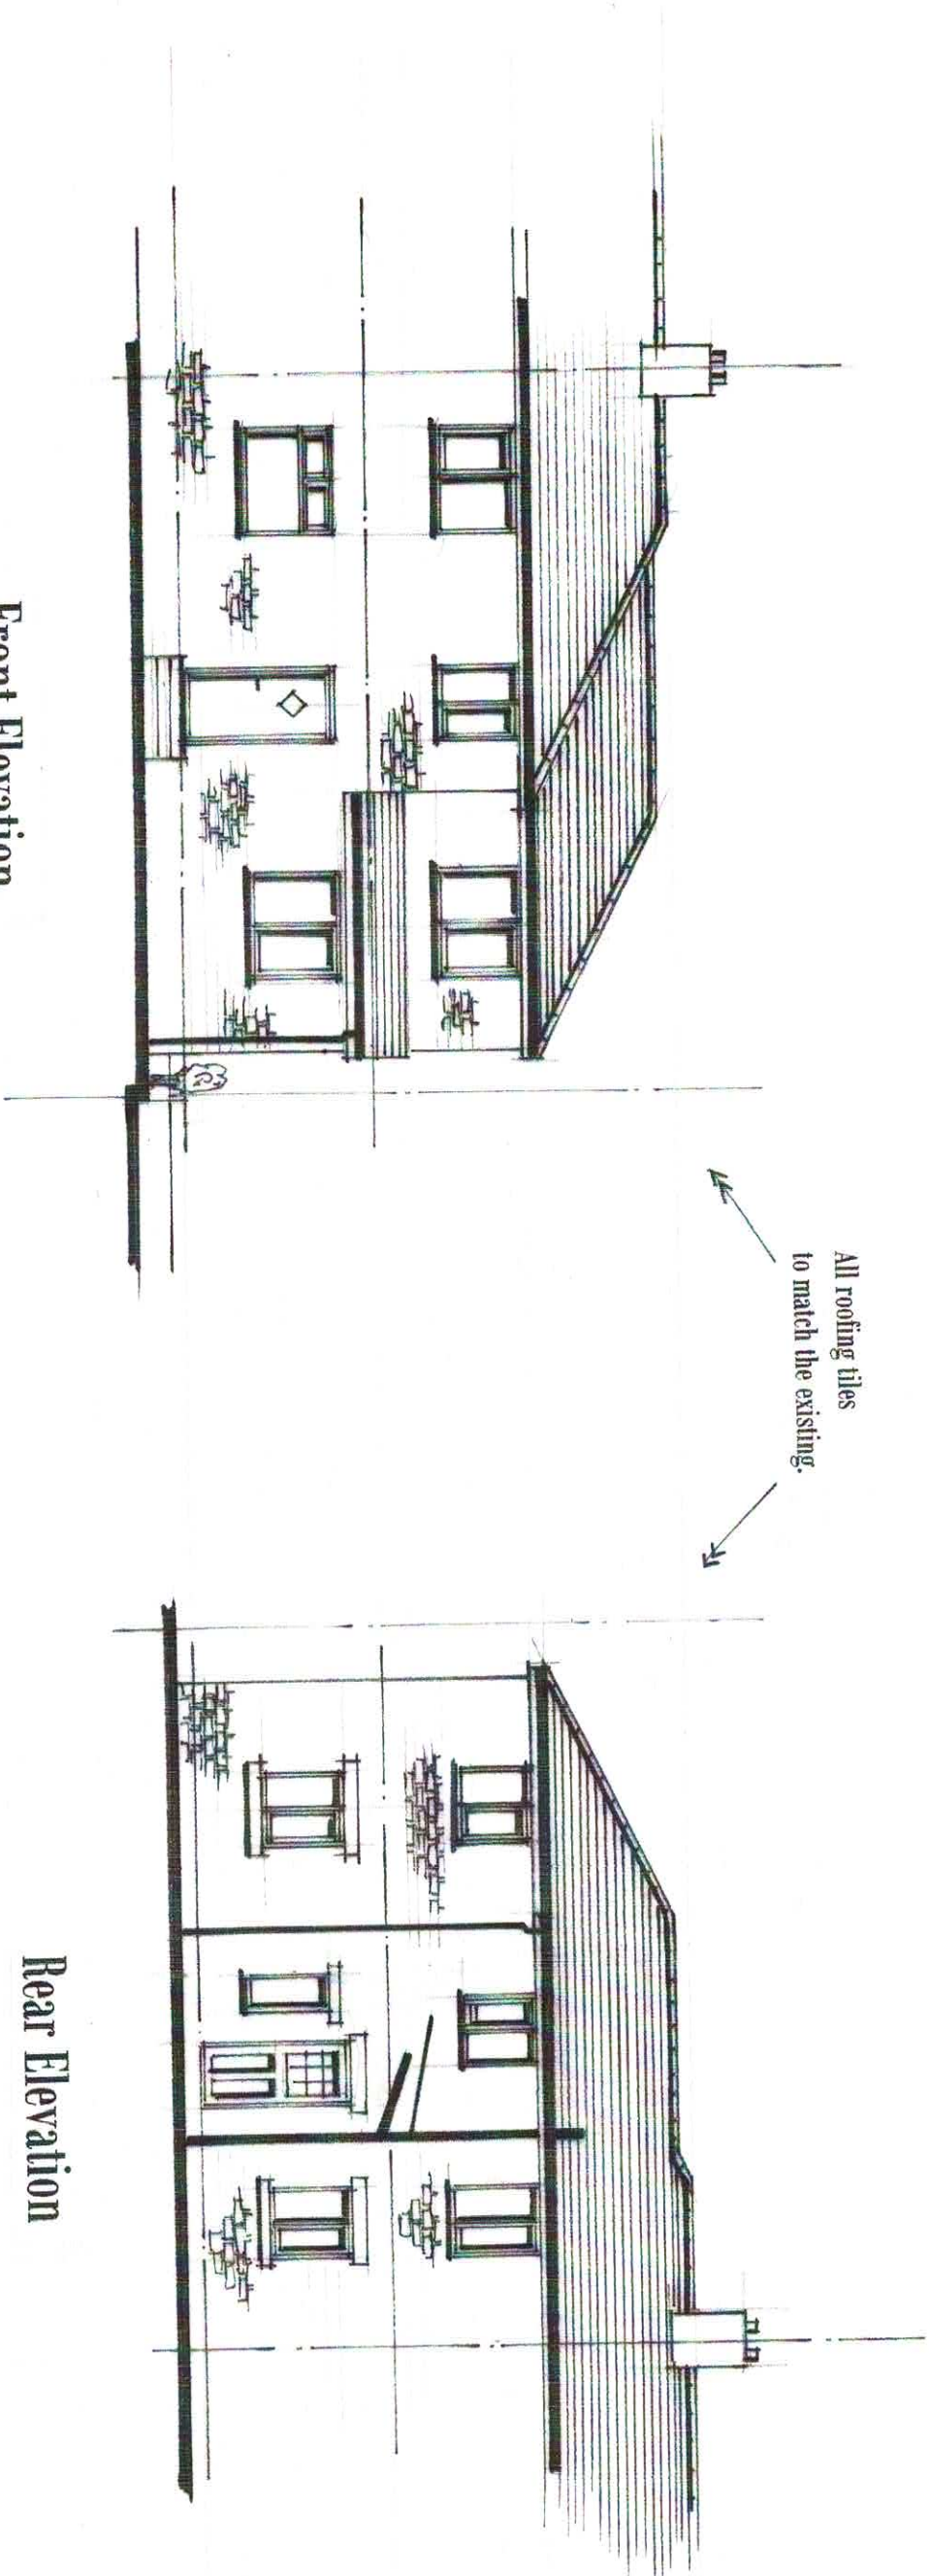

Front Elevation


Rear Elevation

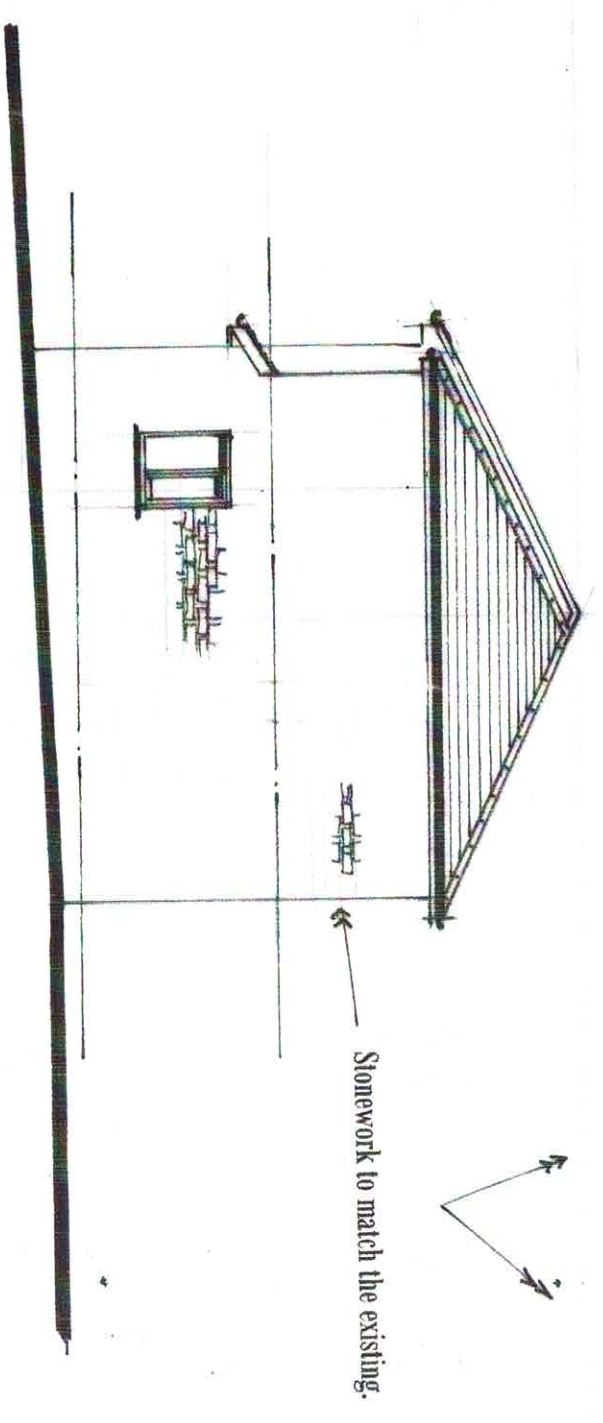


Side Elevation

Proposed Elevations.
1 : 100.

Typical Section Thro on A - A

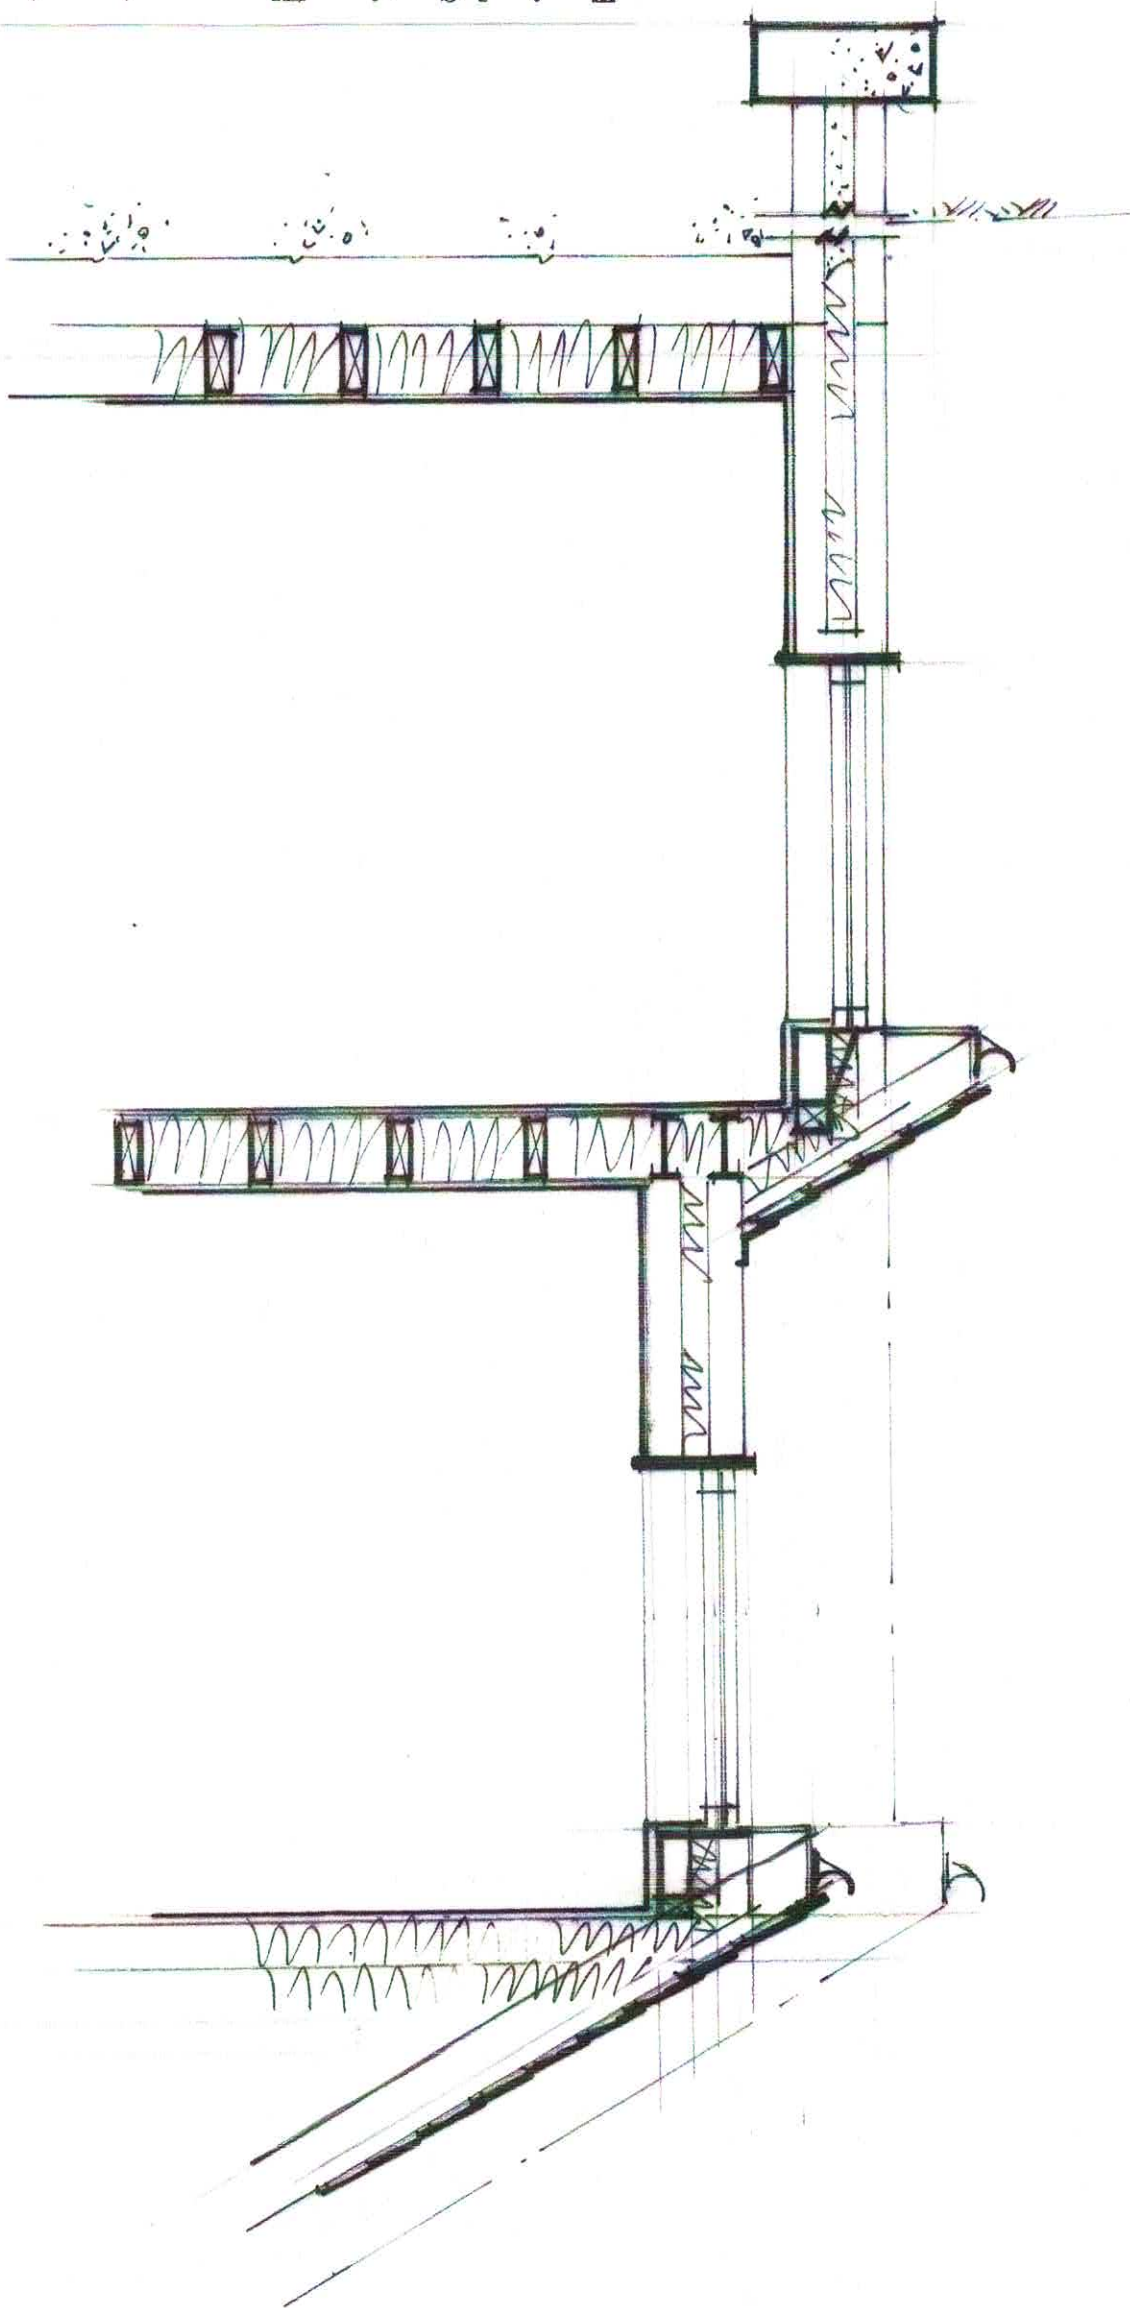

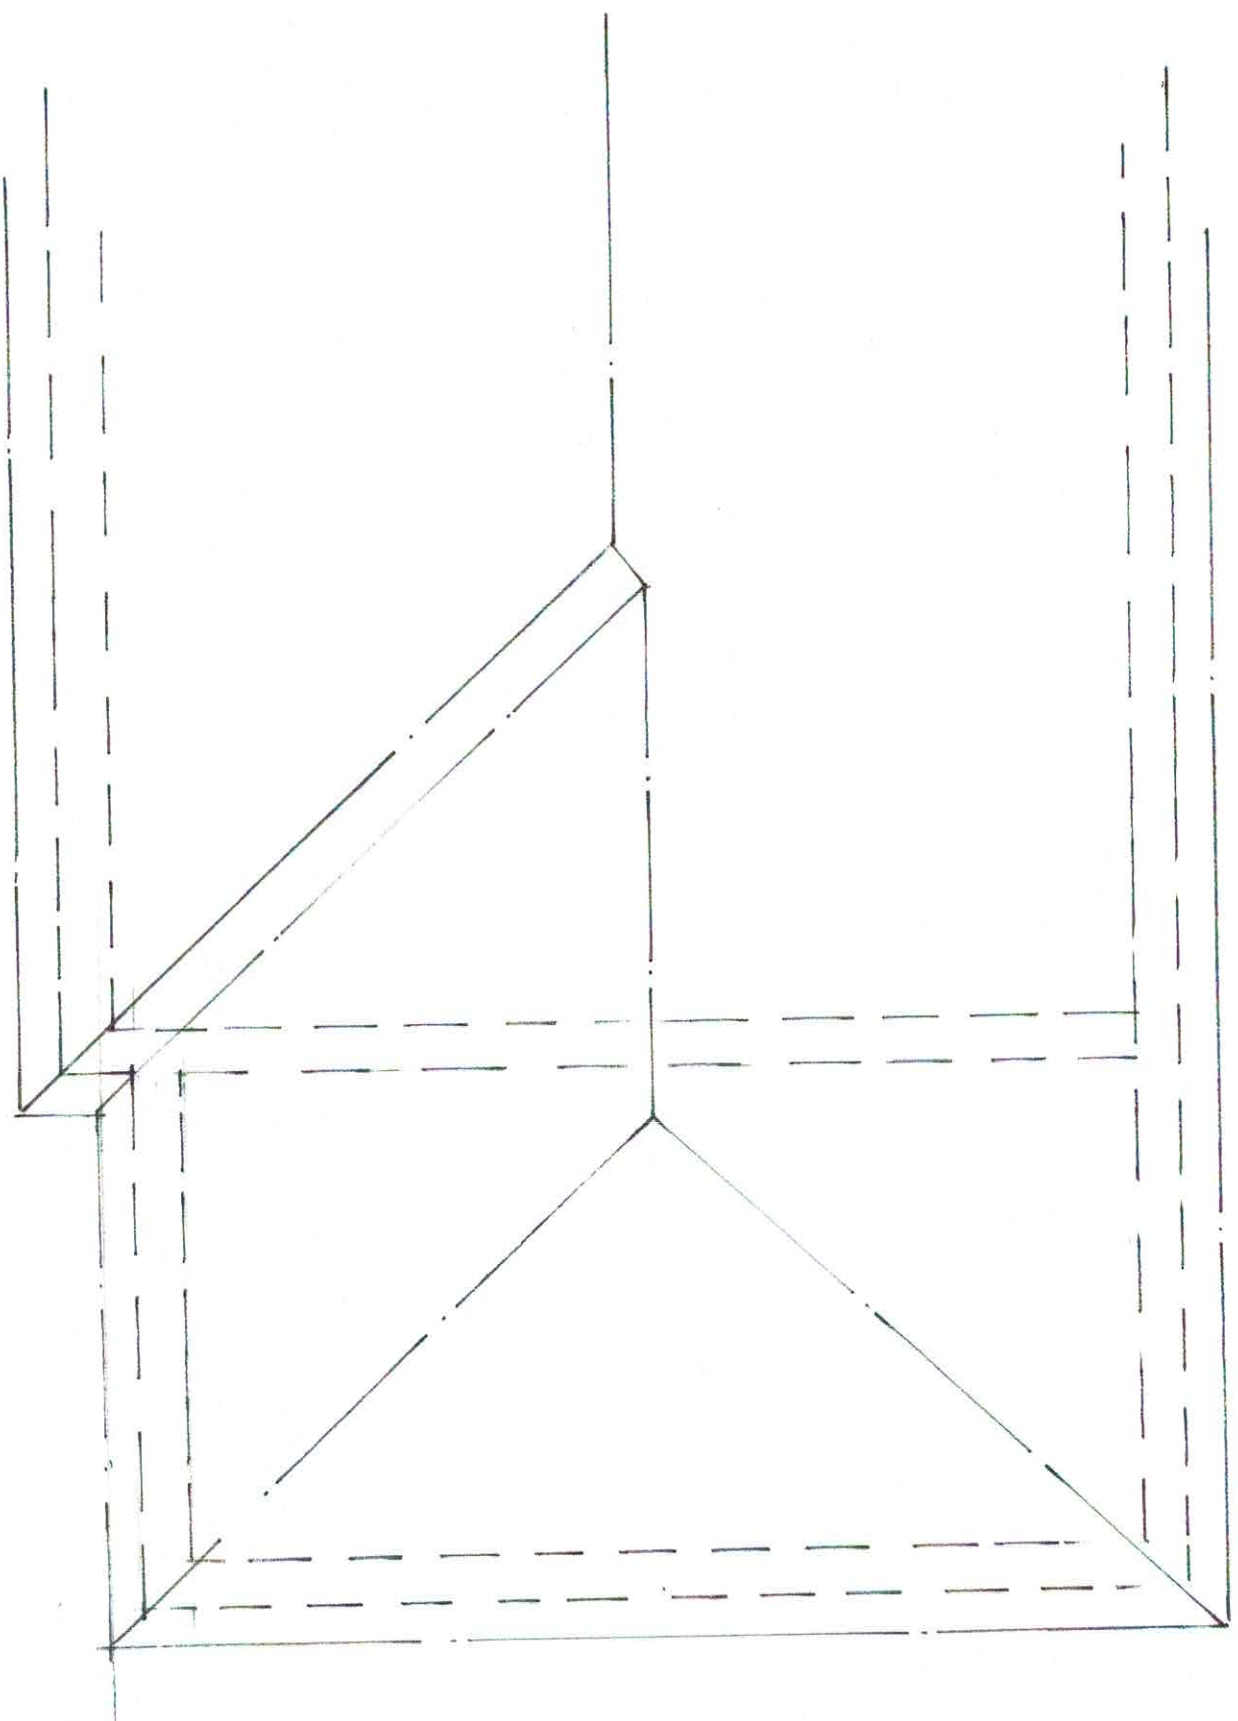

Proposed Roof Plan

1:50