
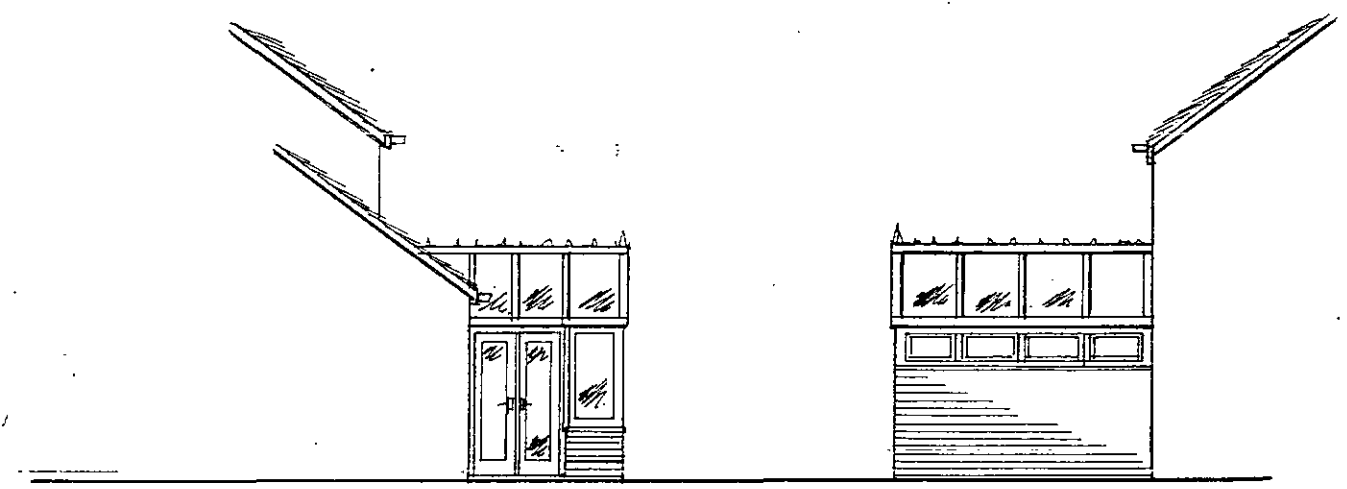


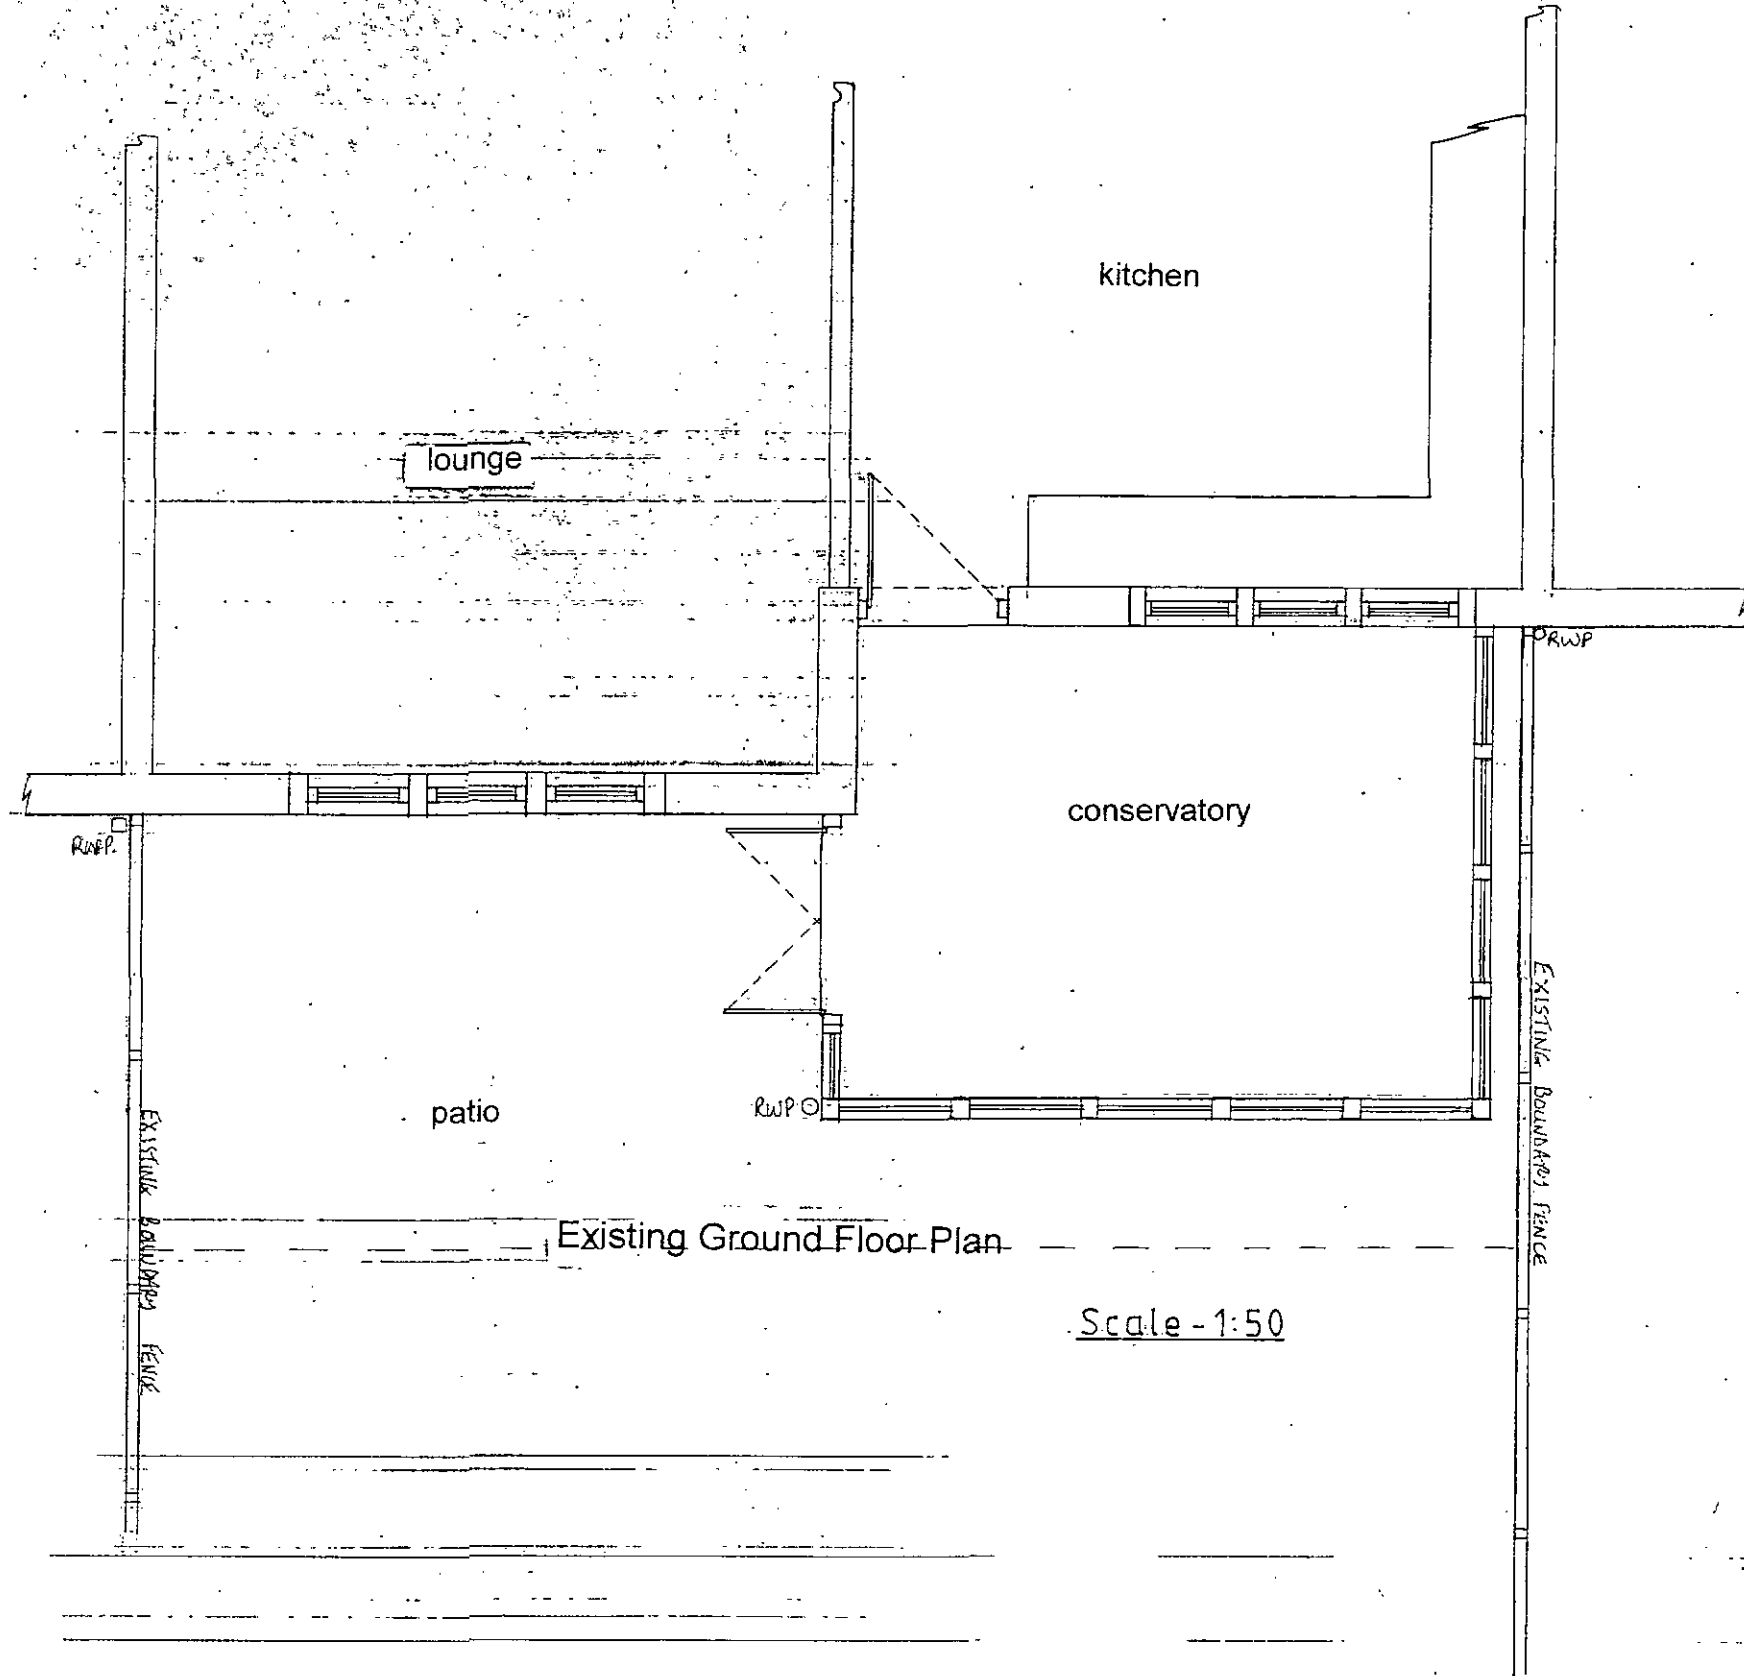


6, Lidgett Grange, Barnsley S74 0FD.

Proposed Erection of Rear Extension & Outbuilding.

Applicants: Mr & Mrs G Barton – July 2014.


Scale - 1:100

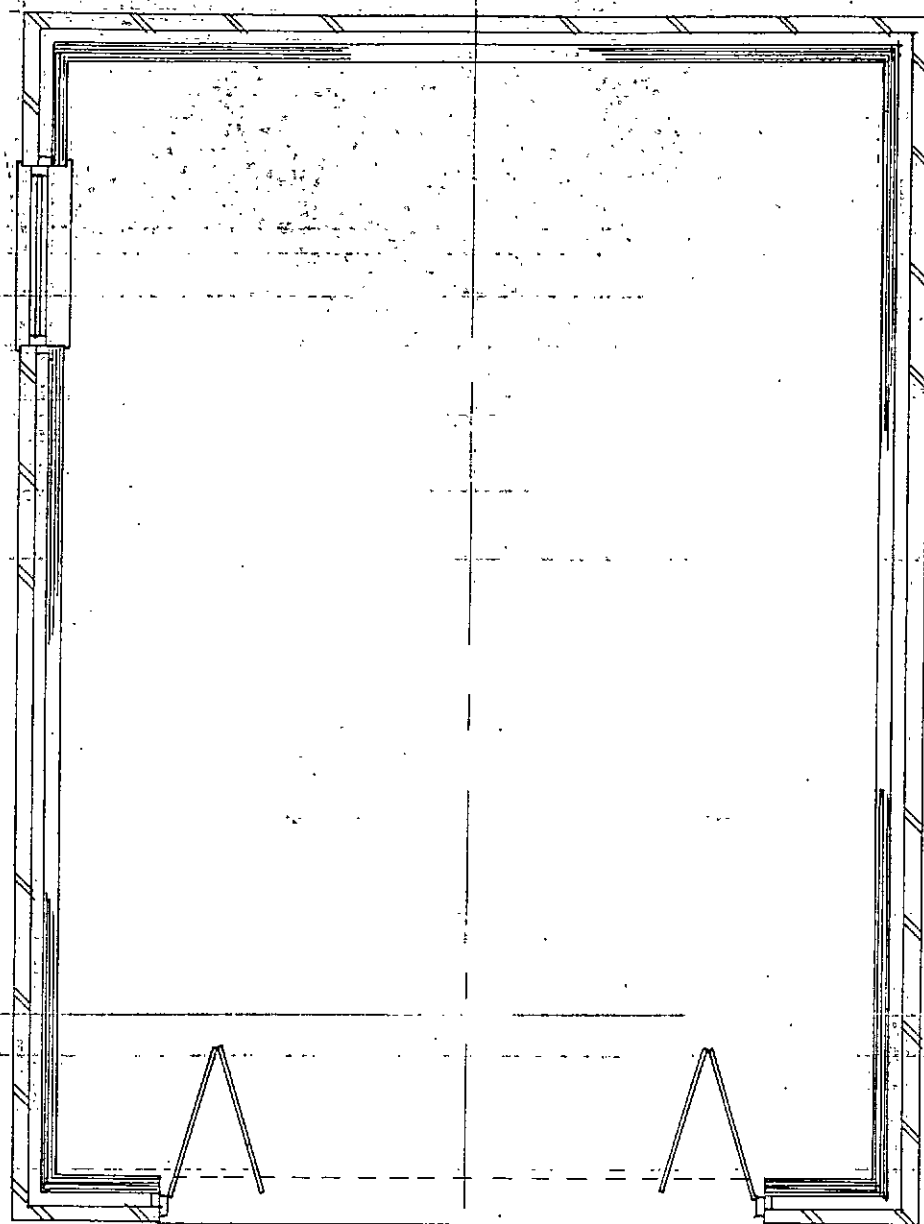


Proposed Ground Floor Plan




Proposed Front Elevation

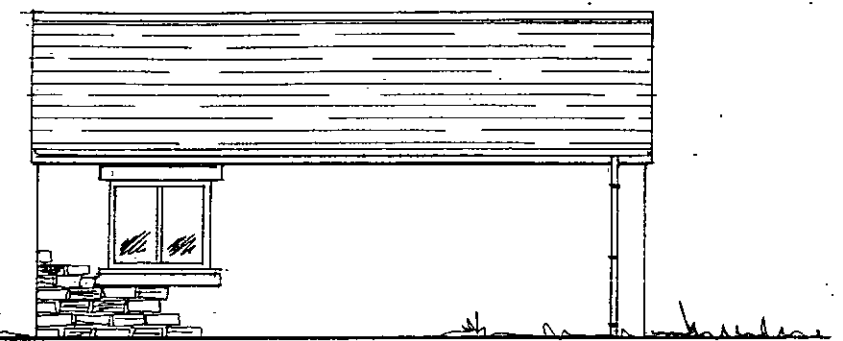

Proposed Side Elevation

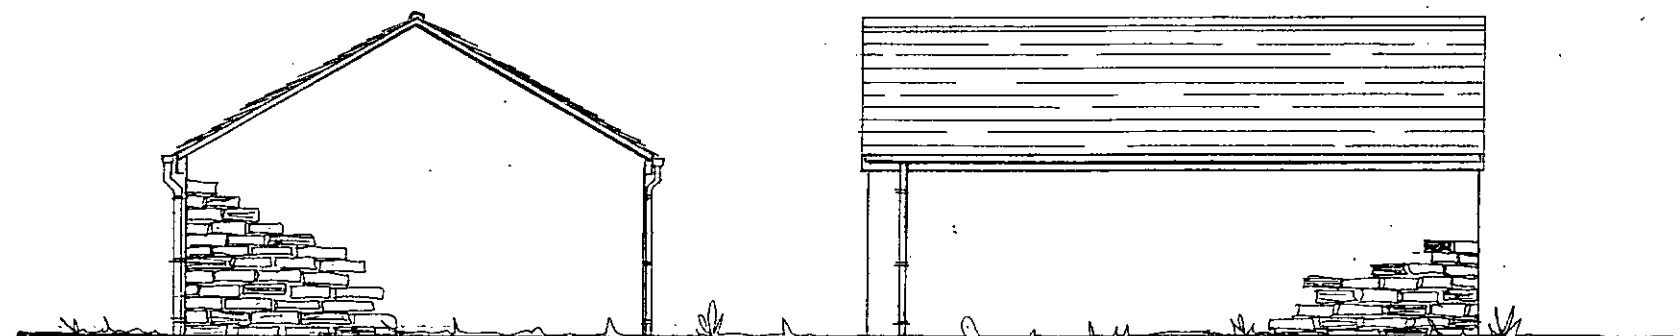

Proposed Rear Elevation

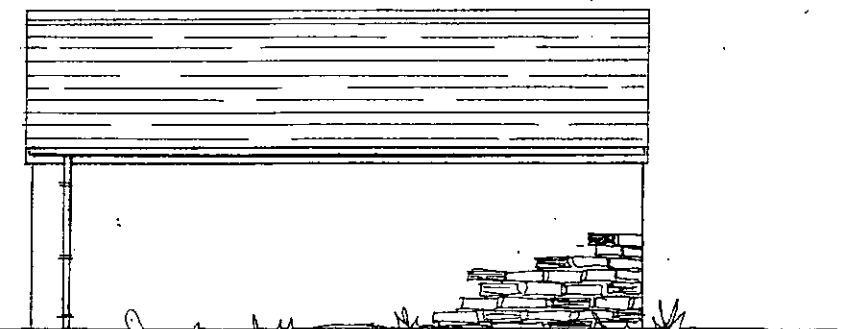

Proposed Side Elevation

Plan of Proposed Outbuilding
Scales - 1:50 & 1:100

6, Lidgett Grange, Barnsley S74 0FD.

Proposed Erection of Rear Extension & Outbuilding.

Applicants: Mr & Mrs G Barton – July 2014.