




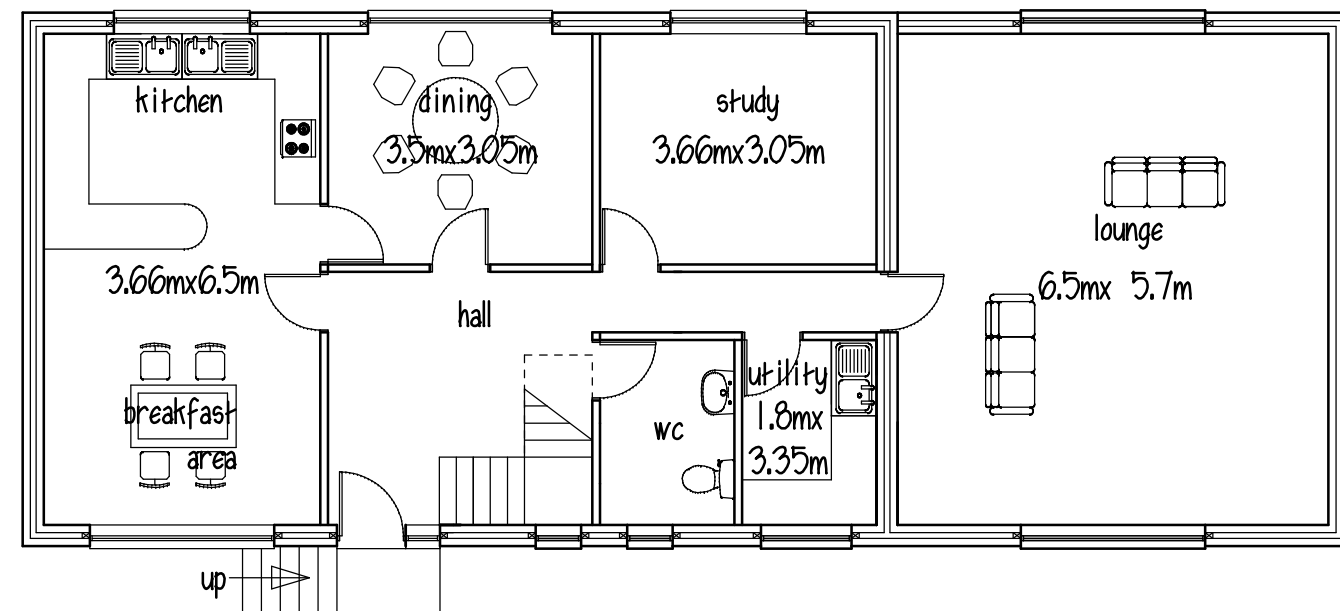


GROUND FLOOR

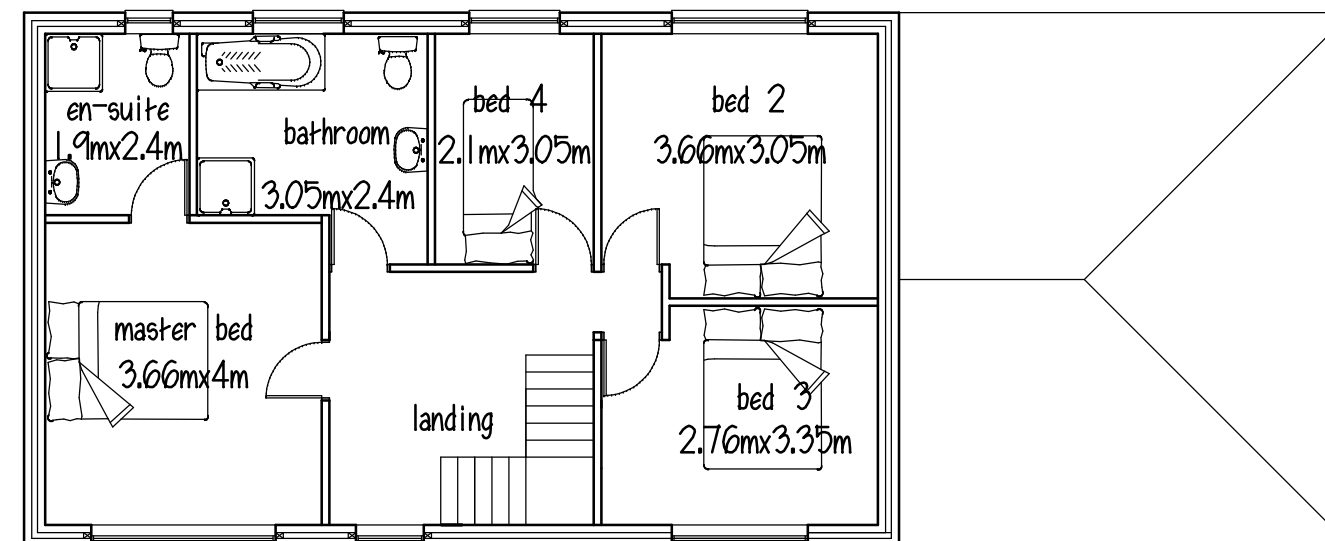

FIRST FLOOR

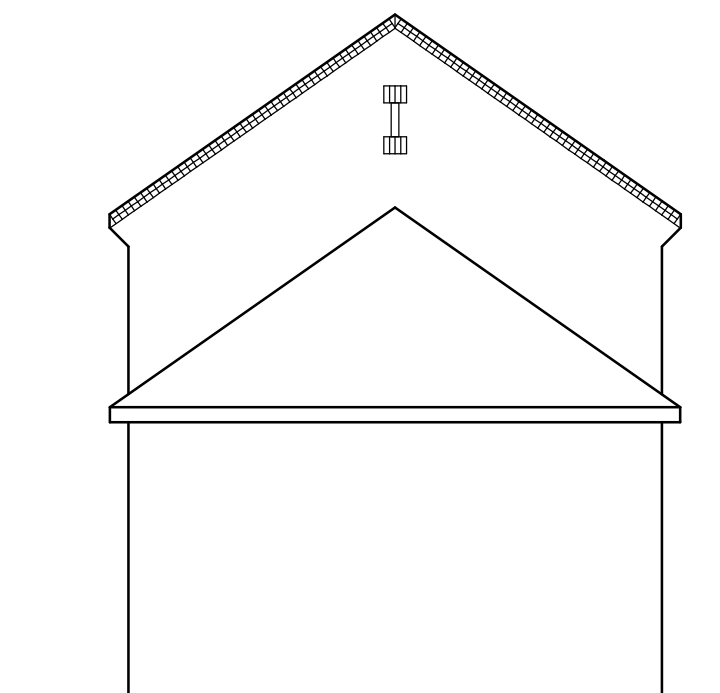


SIDE ELEVATION

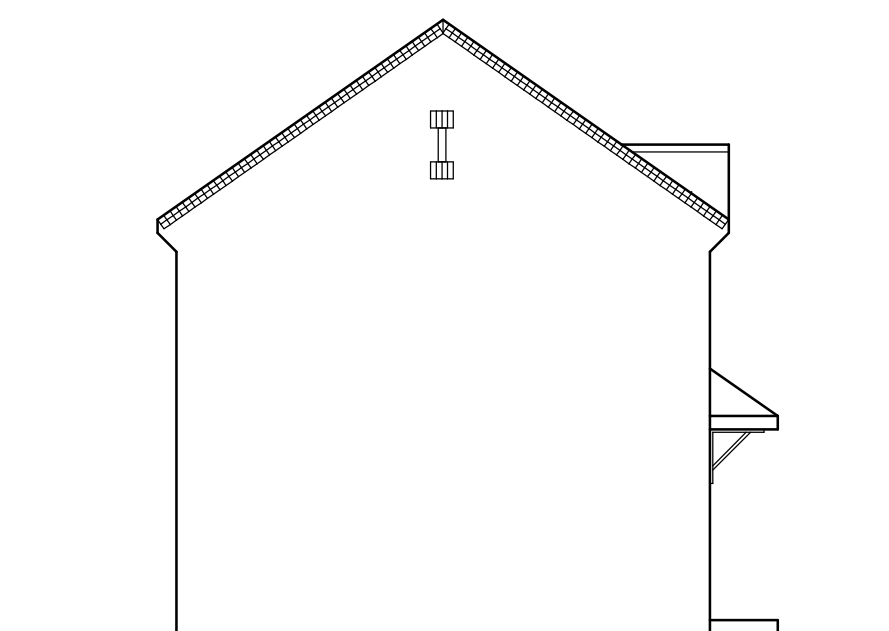

SIDE ELEVATION



FRONT ELEVATION

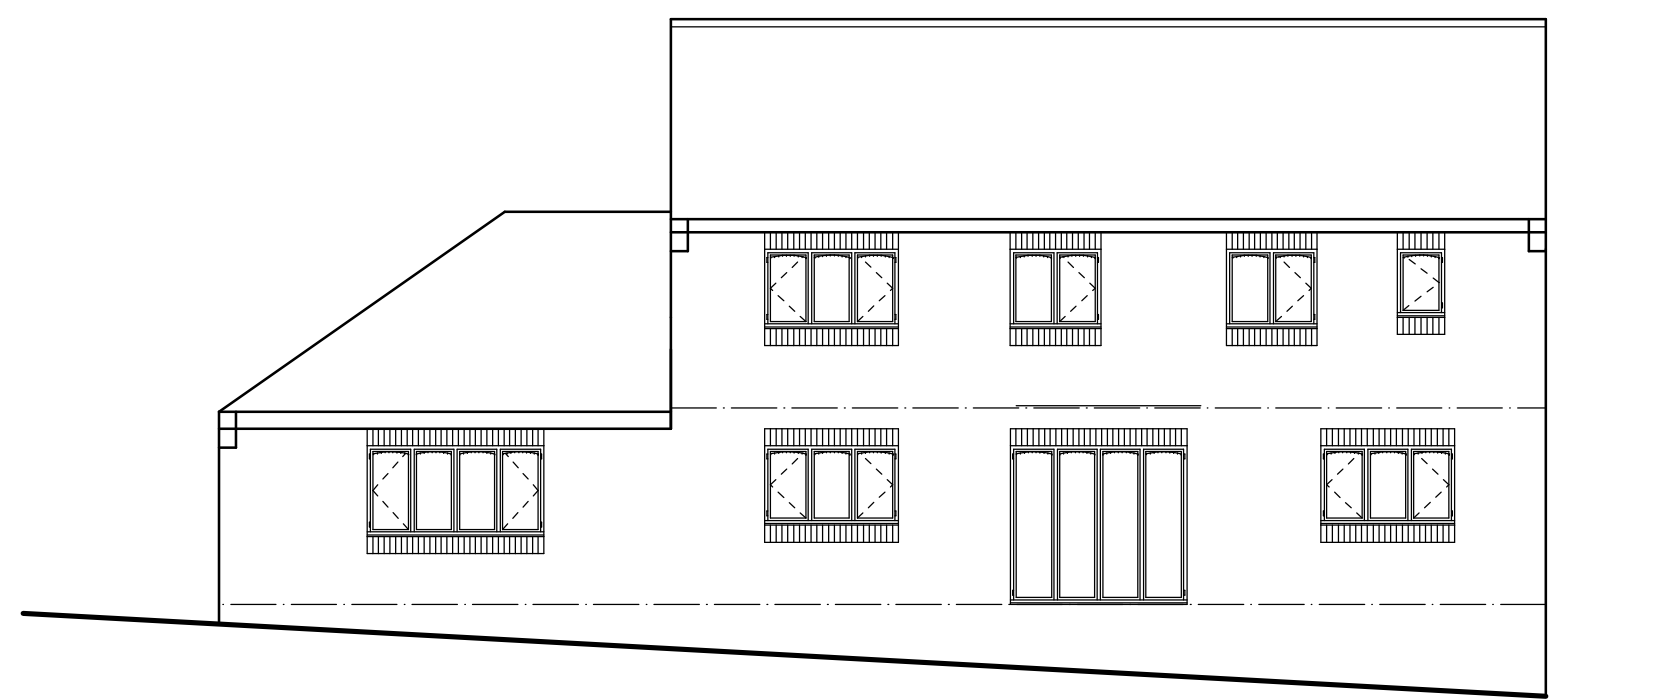

REAR ELEVATION

PROPOSED DWELLING
REAR OF KNOWLES STREET
PENISTONE

PLANS & ELEVATIONS

1:100@A2 AUG 16

Peter Thompson M.B.I.A.T.
Linwood
Barnsley Road
Dodworth
Barnsley S753JR
tel & fax
01226
201391