




Side View

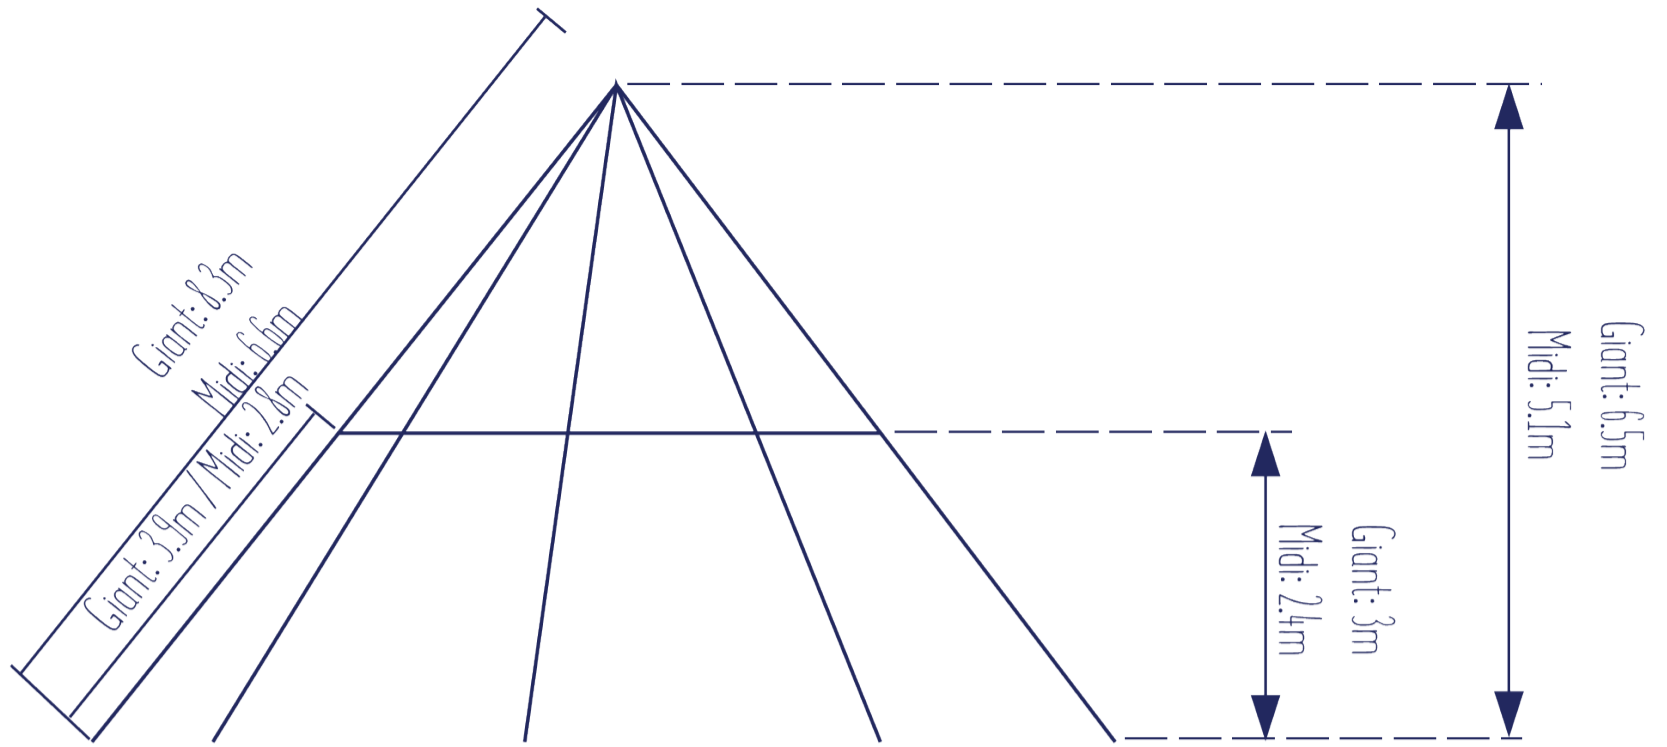

Top View

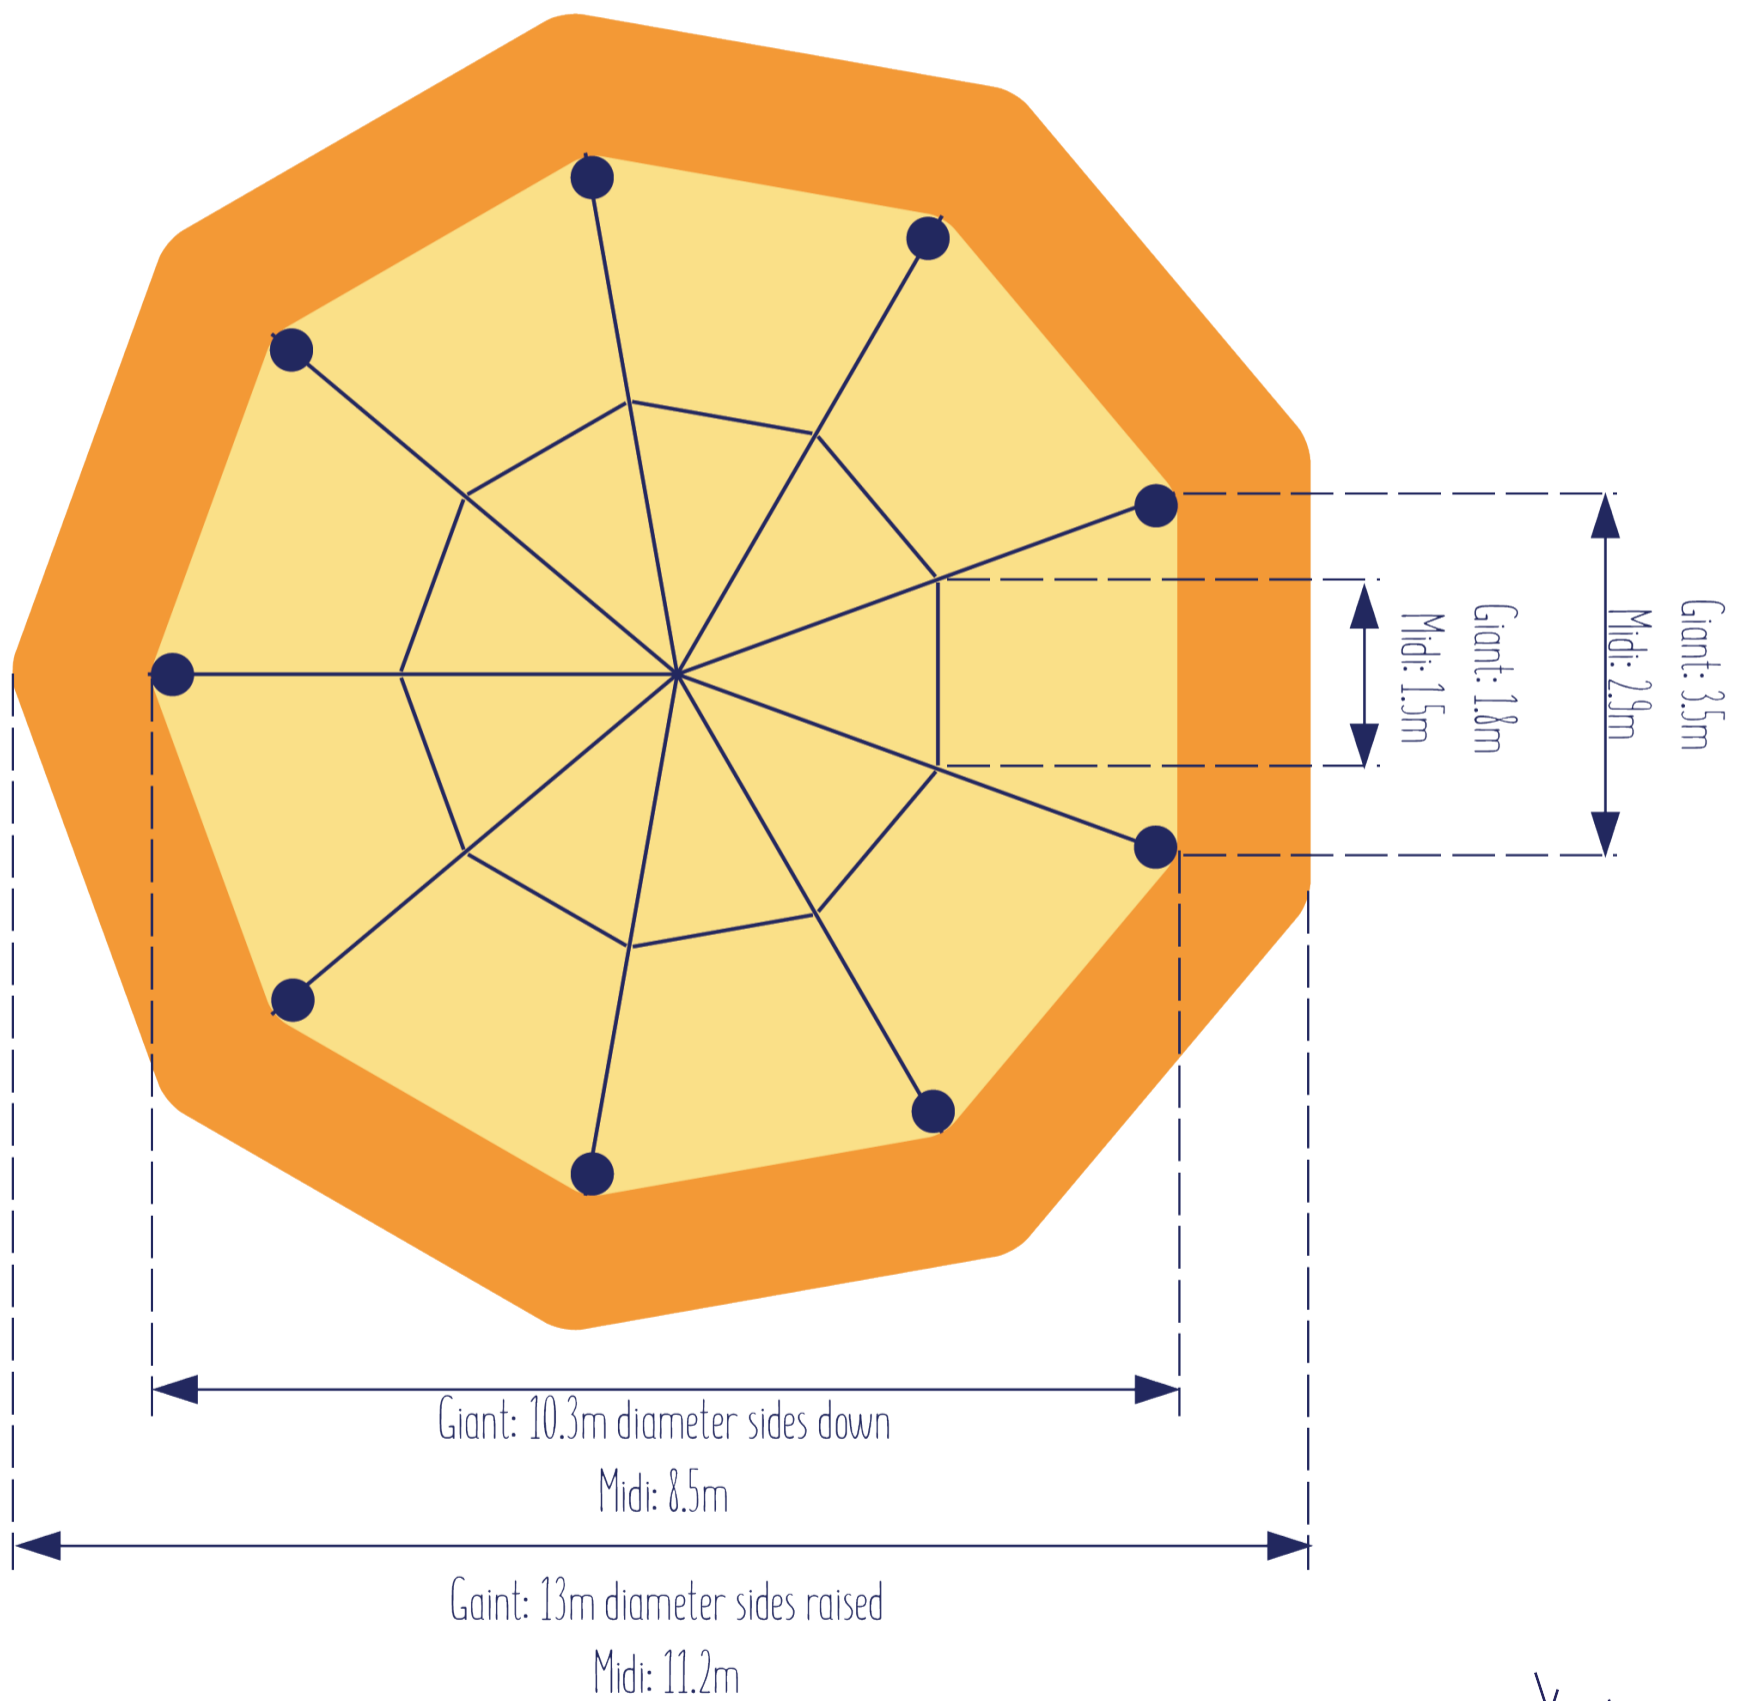

Main pole constructed of wood ranging from 60mm cross-section at top to 180mm at base.  
 Cross pole constructed of wood of varying diameter, from 50mm to 80mm along length.  
 Shaded section indicates canvas (light when side down, dark when sides raised.)

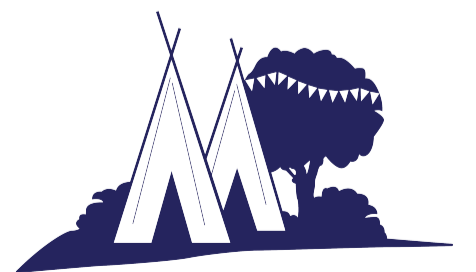

**GARDEN WEDDINGS**  
**TIPI HIRE**