

MR AND MRS EVANS.

© THESE DRAWINGS ARE THE COPYRIGHT OF
MG ARCHITECTURAL DESIGNS LTD.
NO PART OF THESE DRAWINGS ARE TO BE COPIED OR
REPRODUCED WITHOUT THE WRITTEN CONSENT OF THE DESIGNER.

DRAWING PREPARED FOR THE PURPOSES OF
IDENTIFICATION ONLY.




MGARCHITECTURALDESIGNSLTD
designing and building dreams.

Website: www.mgarchitecturaldesigns.co.uk
Email: contact@mgarchitecturaldesigns.co.uk
Worksop Turbine, Shireoaks Triangle Business Park,
Coach Close, Worksop, Notts. S81 8AP.



Street Scene to Dodworth Road as Proposed.

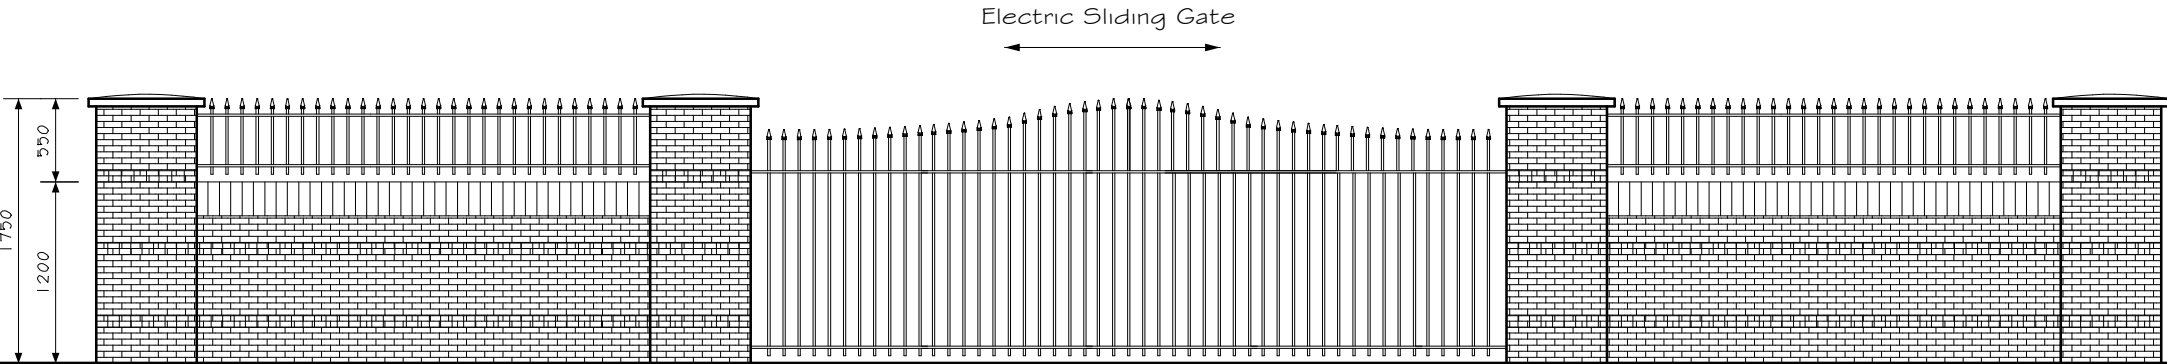

Sliding Gate and Walls.

DRAWING PREPARED BY:
MARK GARFITT,
ARCHITECTURAL TECHNOLOGIST.
Tel: 07789 996636
Email: mark@mgarchitecturaldesigns.co.uk

CLIENT:	Mr and Mrs Evans.
SITE ADDRESS:	315 Dodworth Road, BARNSELEY, Sheffield. S70 6PN. South Yorkshire.
PROJECT:	Proposed Erection of a Replacement Dwelling.
SCALE:	1: 200 @ A3
TITLE:	Street Scene to Dodworth Road as Proposed.
DATE:	AUGUST 2023
Drawing Number 23-08A Ref: EVANS	



FOR THE AVOIDANCE OF ANY DOUBT, NO WORK ON SITE IS TO COMMENCE UNTIL RESPECTIVE APPROVAL IS GRANTED / RECEIVED.
ANY WORKS TO COMMENCE PRIOR TO RECEIPT OF SUCH APPROVAL, IS DONE WHOLEY AT THE CUSTOMERS RISK.