



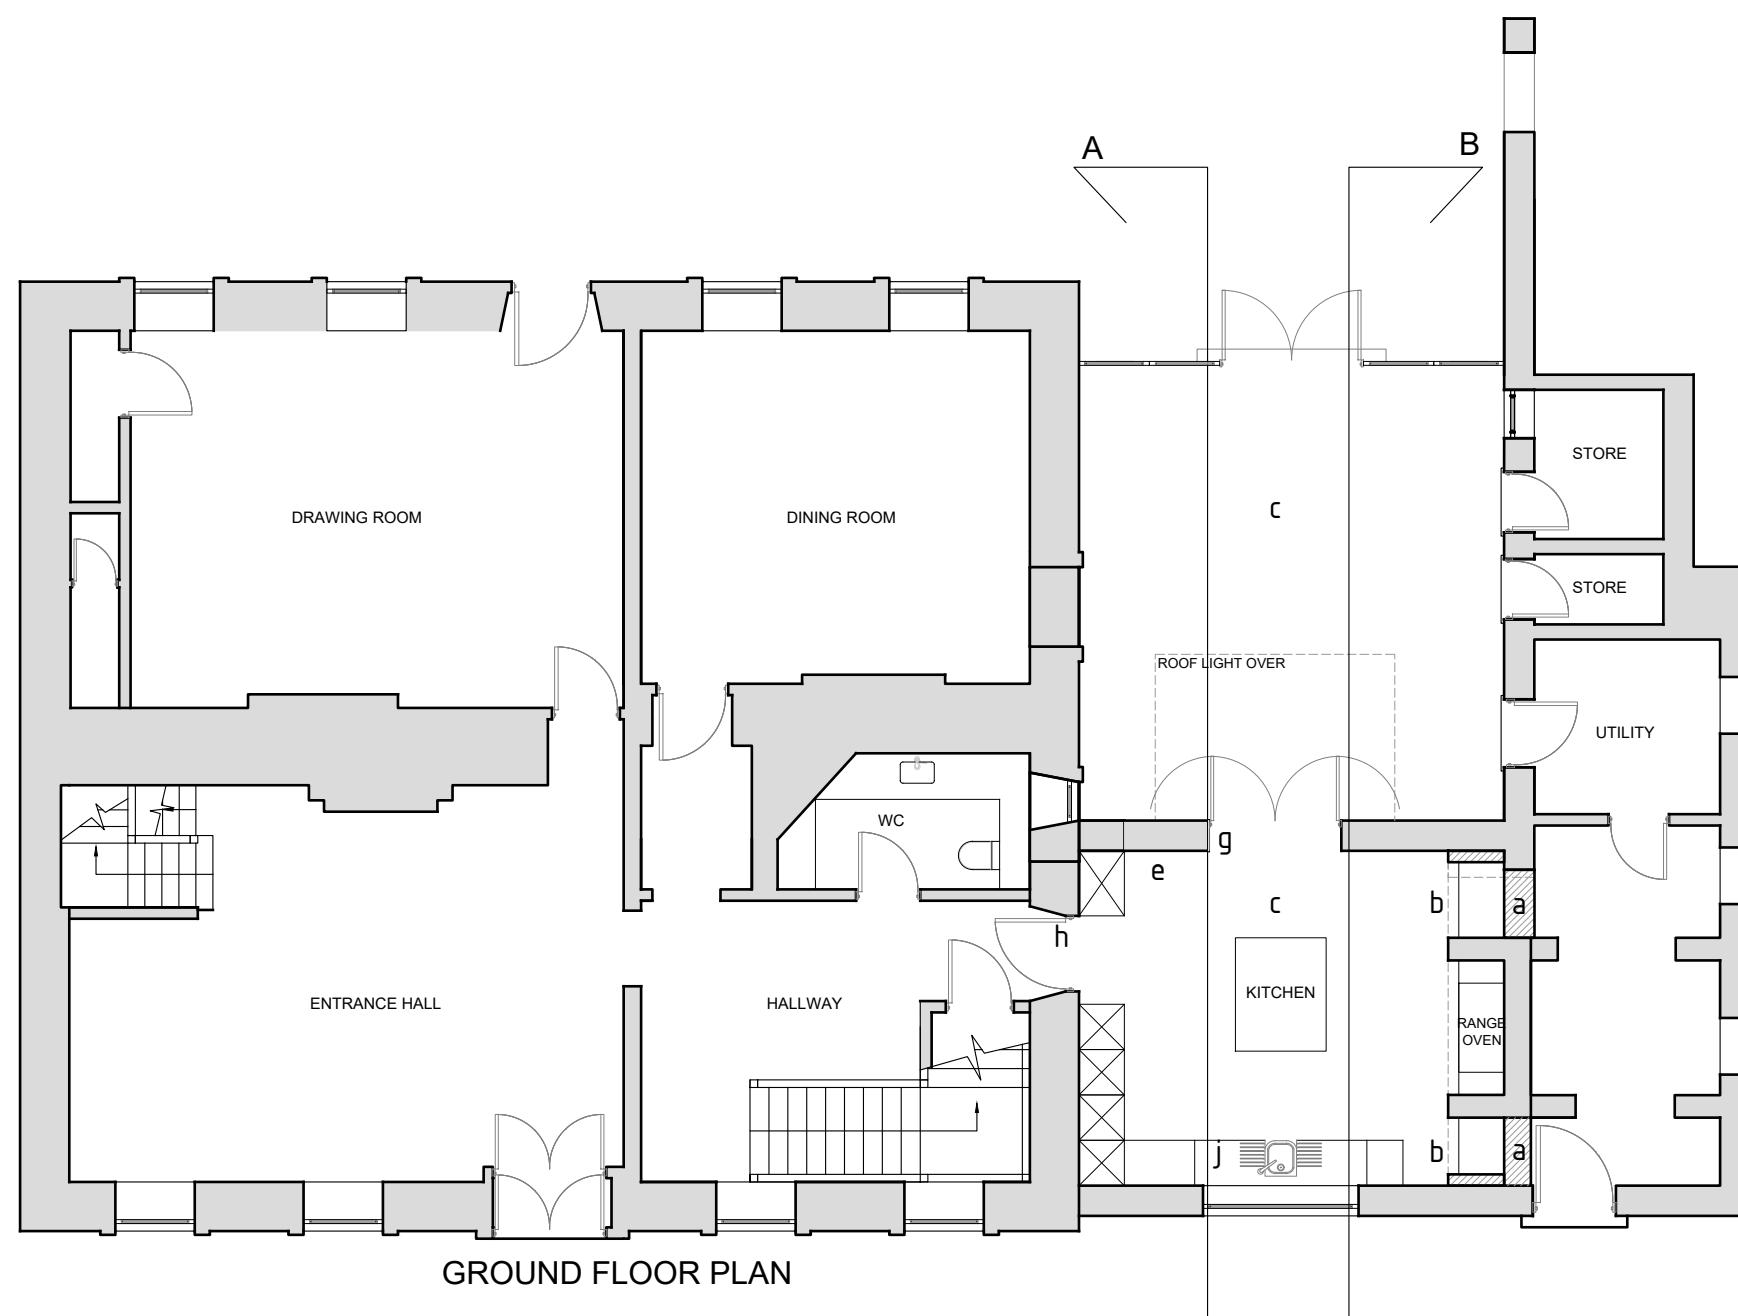

### Proposed Materials

- 1 Terne Coated Stainless Steel Standing Seam Roof.
- 2 Black "Crittall" Steel Screen, Fanlights and Glazed Doors.
- 3 Patent Glazed Rooflight.
- 4 Terne Coated Stainless Steel Facia.
- 5 Cast Iron Half-round Gutter and Circular Rainwater Pipes.
- 6 Chimney stack rebuilt in Natural Stone to match existing.

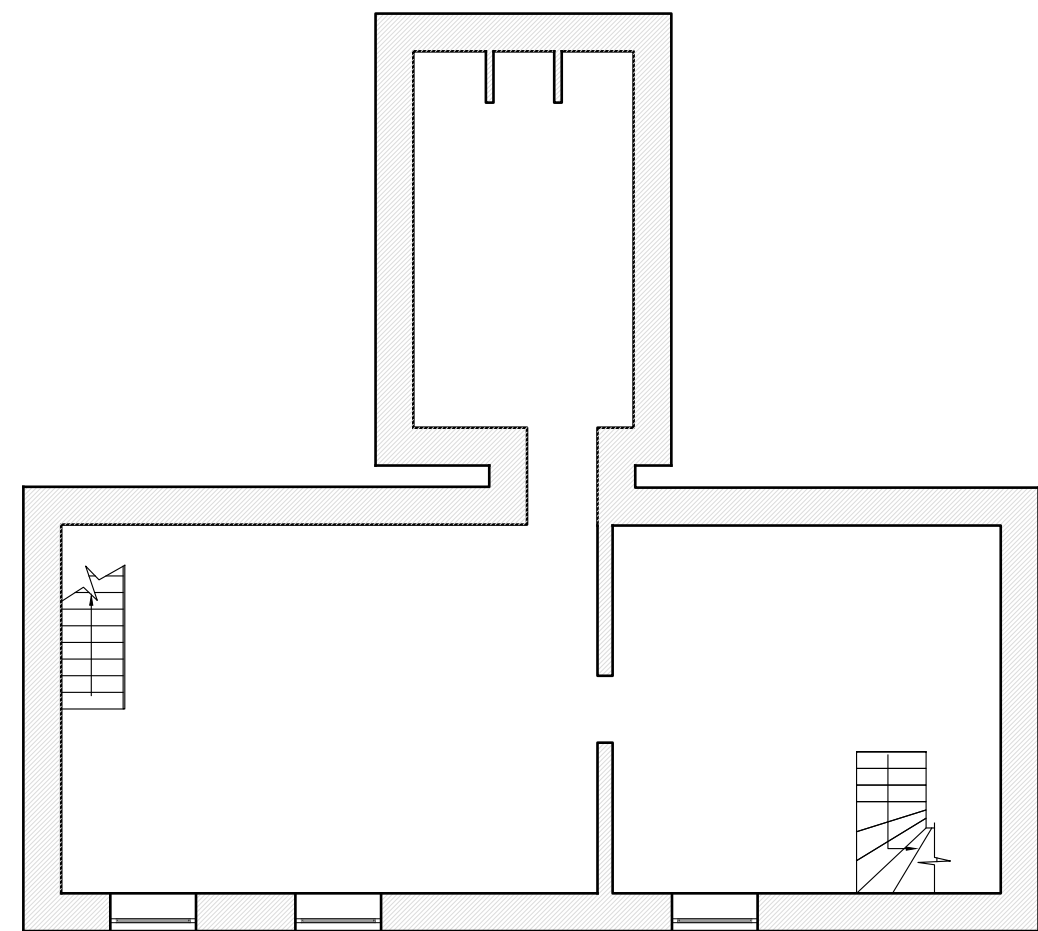

- a Existing doorway infilled with reclaimed bricks. Lime plastered.
- b New stone lintels inserted either side of existing fireplace lintel to reinstafe the three former openings. Brick work over made good and lime plastered.
- c Existing Yorkstone Flags to kitchen and courtyard lifted and re-laid in order over insulated limecrete floor slab with underfloor heating.
- d Woodwool insulation inserted between existing exposed rafters and lime plastered.
- e Walls of kitchen extension lime plastered.
- f Wall to main house to remain exposed - cleaned.
- g Window to courtyard removed and opening extended to form the entrance to the proposed extension. New glazed metal screen inserted. Oak lintel inserted over to match window opposite.
- h New automatically operated kitchen door installed in existing opening. Reveals splayed to improve access and paneled.
- i Court yard walls to be cleaned, repointed where necessary.
- j Free standing kitchen cabinetry.
- k Electrical installations to be surface mounted in galvanized steel conduit.
- l Mechanical installations to be surface mounted in copper supply and waste pipes.

| Rev | By | Date | Revision Note |
|-----|----|------|---------------|
|-----|----|------|---------------|



ARCHITECTS

**Pearce Bottomley LLP**

Roman Ridge, Main Street,  
Aberford, Leeds,  
LS25 3AW

T: 0113 281 2000  
E: [pbp@pbarchitects.co.uk](mailto:pbp@pbarchitects.co.uk)  
W: [www.pbarchitects.co.uk](http://www.pbarchitects.co.uk)

---

Client/ Project

DARLEY CLIFFE HALL

Upper Sheffield Road, Barnsley, S70 4PS

## Extension & Alterations

|                     |       |       |         |        |
|---------------------|-------|-------|---------|--------|
| Suitability - Stage | Scale | Drawn | Checked | Date   |
| A1 - Planning       | 1:100 | GND   | RTA     | OCT 19 |

Drawing Title / Description  
**PROPOSED PLANS**

|            |           |        |       |      |      |              |         |          |
|------------|-----------|--------|-------|------|------|--------------|---------|----------|
| Proj. Ref. | Originat. | Volume | Level | Type | Role | Draw. Number | Suitab. | Revision |
| 5177       | PBA       | ZZ     | GF    | DR   | A    | (00)04       | A1      |          |

File Name

Copyright Pearce Bottomley LLP