


Graphical Scale 1:1250



All drawings should be read in conjunction with the entire **PL Series** drawings. Full details and specifications will be provided following approval of the planning application and through a formal Building Control submission prior to commencement of site works & construction.

- - - Application Boundary
- - - Additional Ownership Boundary

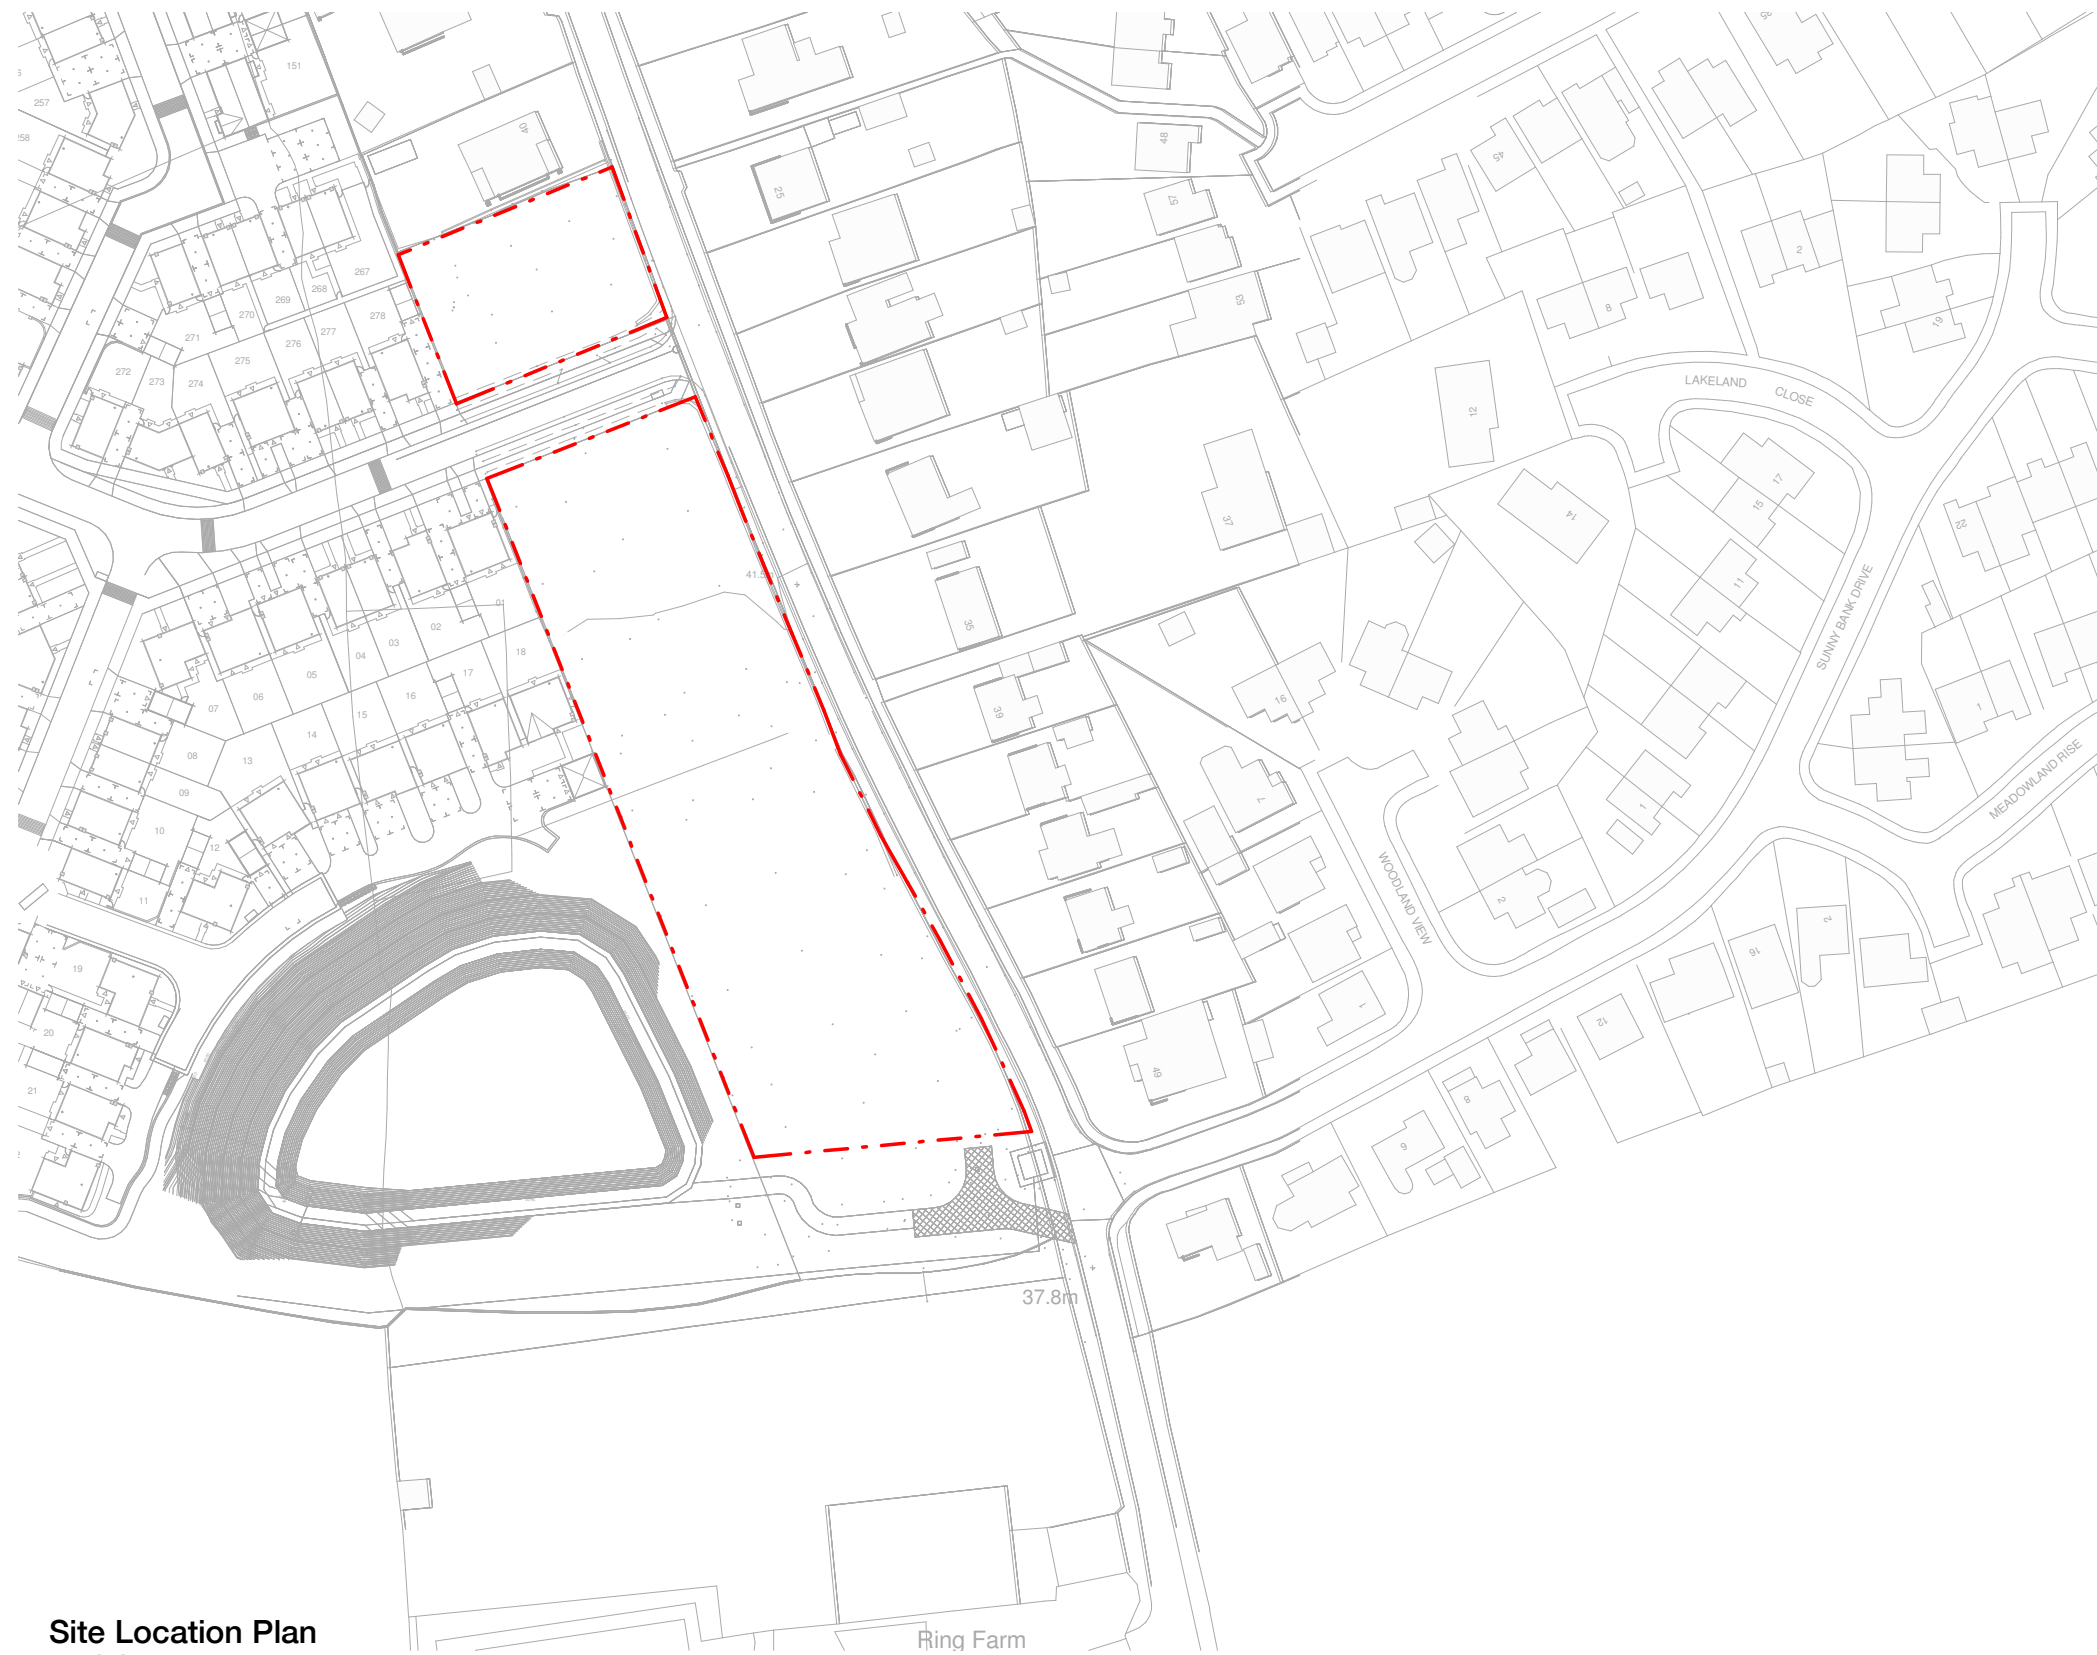

Site Location Plan
1 : 1250

Rev	Description	Date	By
A	Planning Issue	01/05/19	LW

Drawing CLB - PA - PL - 001 Site Location Plan	Rev A	Project 274-2018 Carrs Lane, Cudworth	Date 25/04/19
			Scale 1 : 1250 @ A3

