
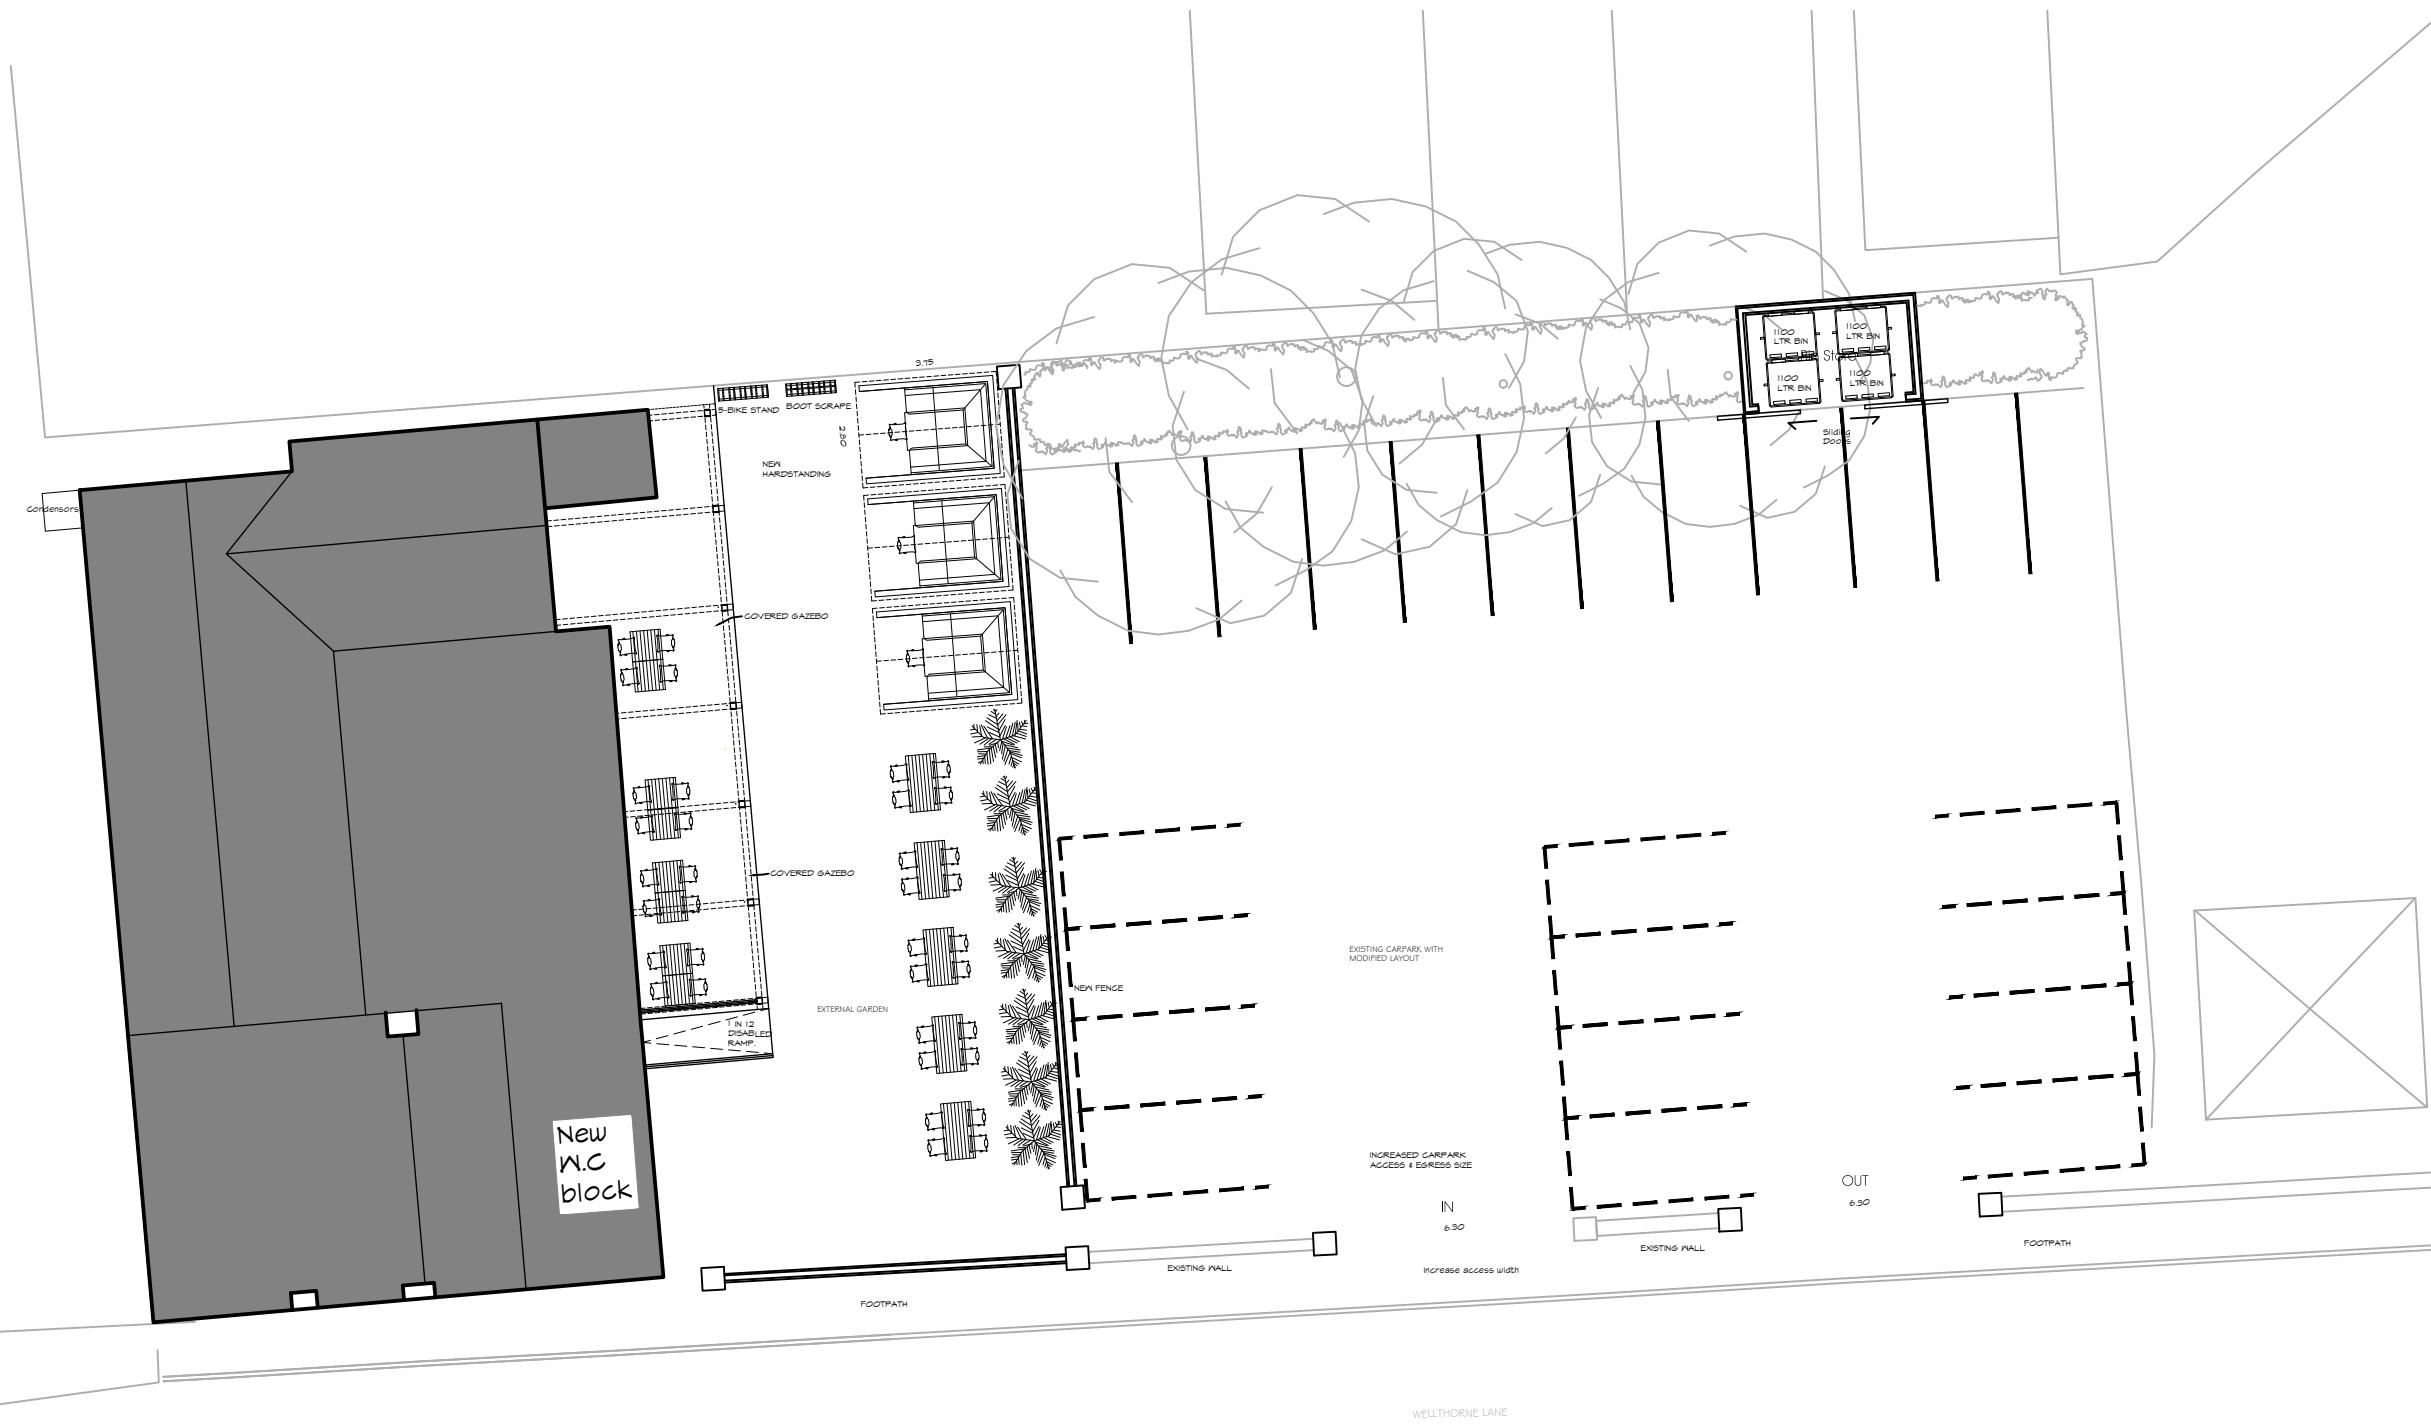


DRAFT - FOR DISCUSSION ONLY

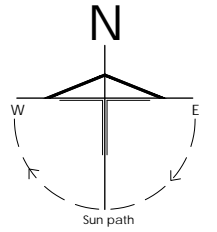

P03	Client amendments	19.05.21	ED	MC
P02	Client amendments	10.05.21	MC	-
P01	Preliminary Issue	06.05.21	ED	MC

Rev	Description	Date	By	Rvw
-----	-------------	------	----	-----

Pub Refurbishment
at Fountain Pub
Wellthorpe Lane
Ingbirchworth

for The Brook Group

Farrar Bamforth Associates Ltd.
Architectural Consultants
51 Trinity Street, Huddersfield, HD1 4DN
Tel: (01484) 424008 Fax: (01484) 512305
E-mail: design@farrarbamforth.co.uk
Website: www.farrarbamforth.co.uk

Site Layout

Project	Originator	Zone	Level	Type	Role	Number	Revision
21C14	FBA	ZZ	XX	DR	A	0701	P03

Drawn	Date	Suitability	Revision Status	Scale of A3
ED	May 21	S2	Planning	1 : 200

This document is © Farrar Bamforth Associates Ltd. Drawing measurements shall not be obtained by scaling. Setting out dimensions are to face of structure. Verify all dimensions prior to construction or product manufacture. Immediately report any discrepancies on this document to Farrar Bamforth Associates Ltd. This document shall be read in conjunction with associated models, specifications and related consultants documents.

WORK IN PROGRESS