


EE+C Hawke, Proposed Slurry Lagoon at High Wells Farm, Tenter Lane,
Snowden Hill, Barnsley, S36 8YR
Location Plan 1:5000 @ A4
October 2024

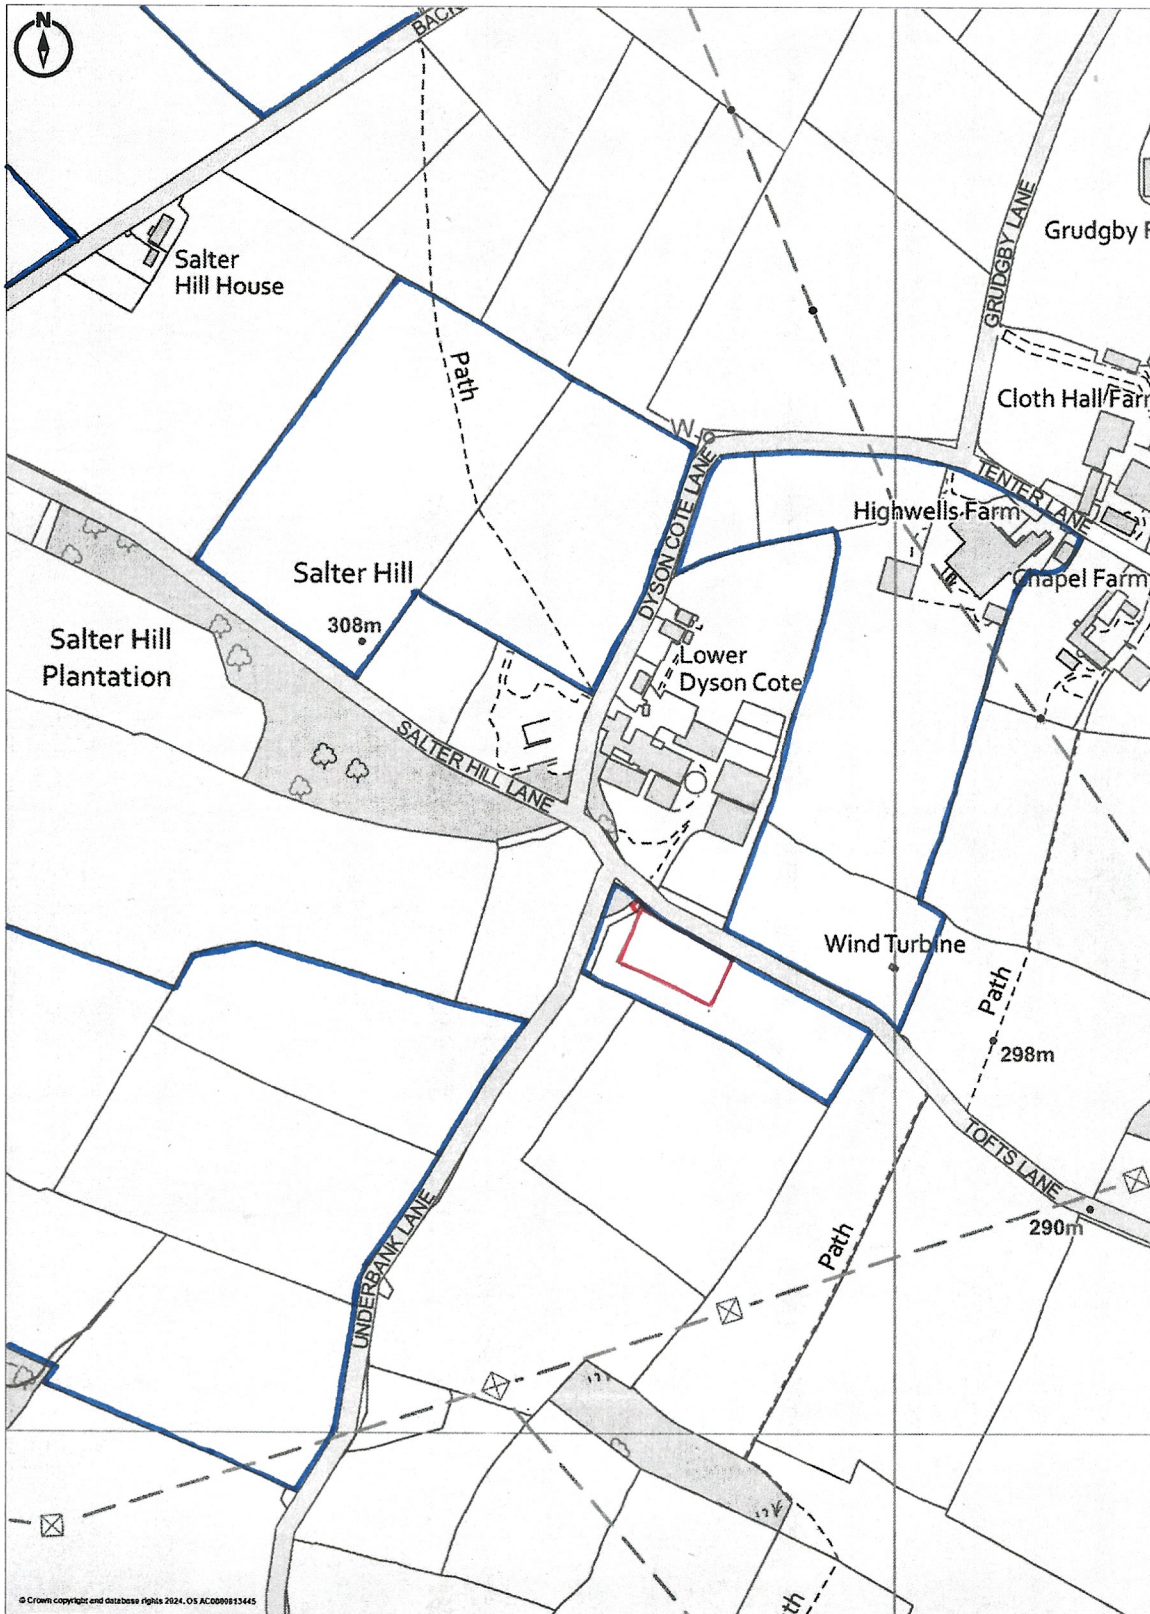

© Crown copyright and database rights 2024. OS AC0000813445