


Do not scale from this drawing.


Layout and levels are taken from topographical survey any discrepancies are to be reported to the Architect.

This drawing is solely for the use of obtaining Planning Permission.


This drawing is to be read in conjunction with all related drawings. All dimensions must be checked and verified on site before commencing any work or producing shop drawings. The originator should be notified immediately of any discrepancy.

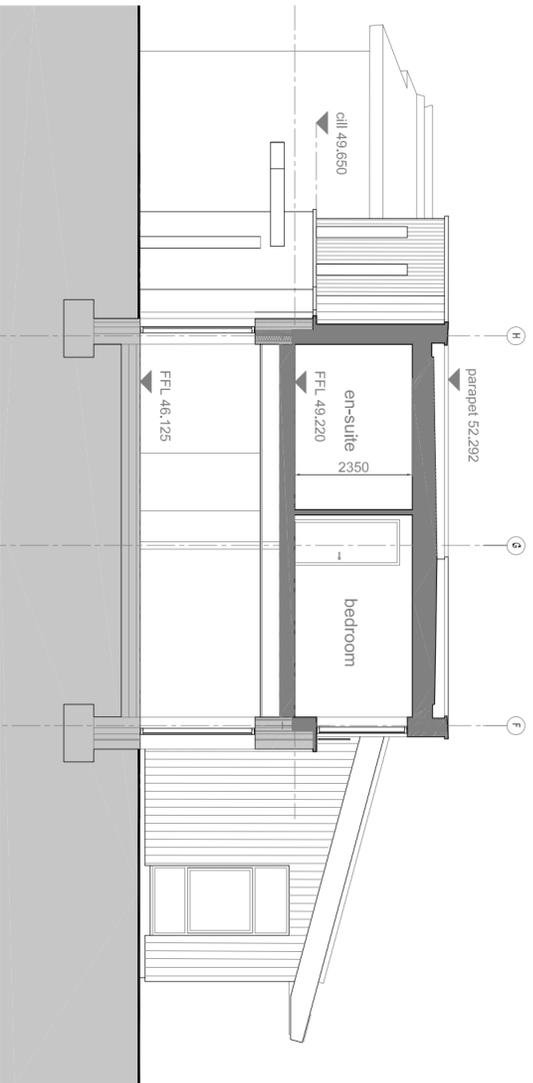


section A as proposed scale 1 : 100 @ A2

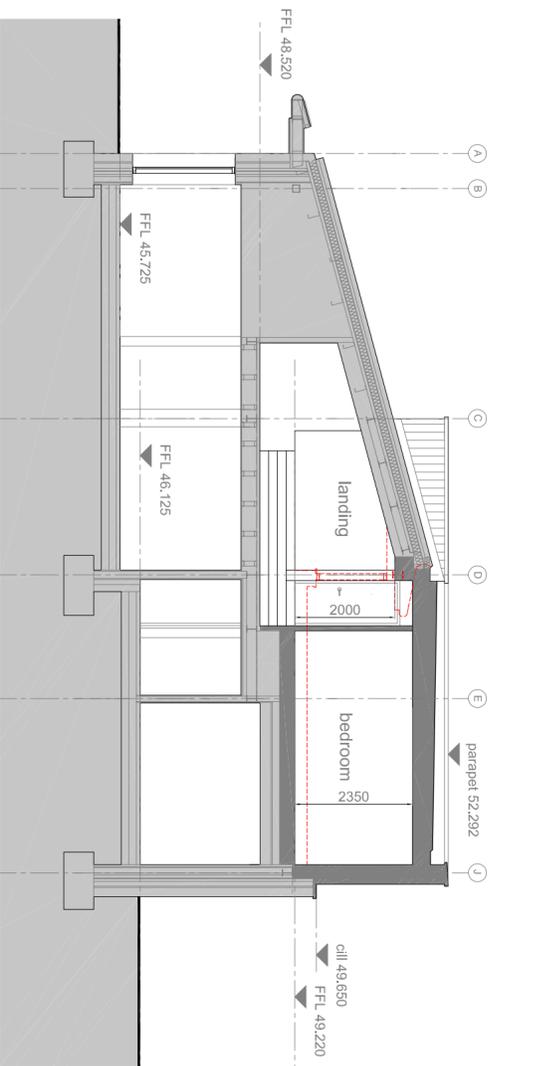

section B as proposed scale 1 : 100 @ A2

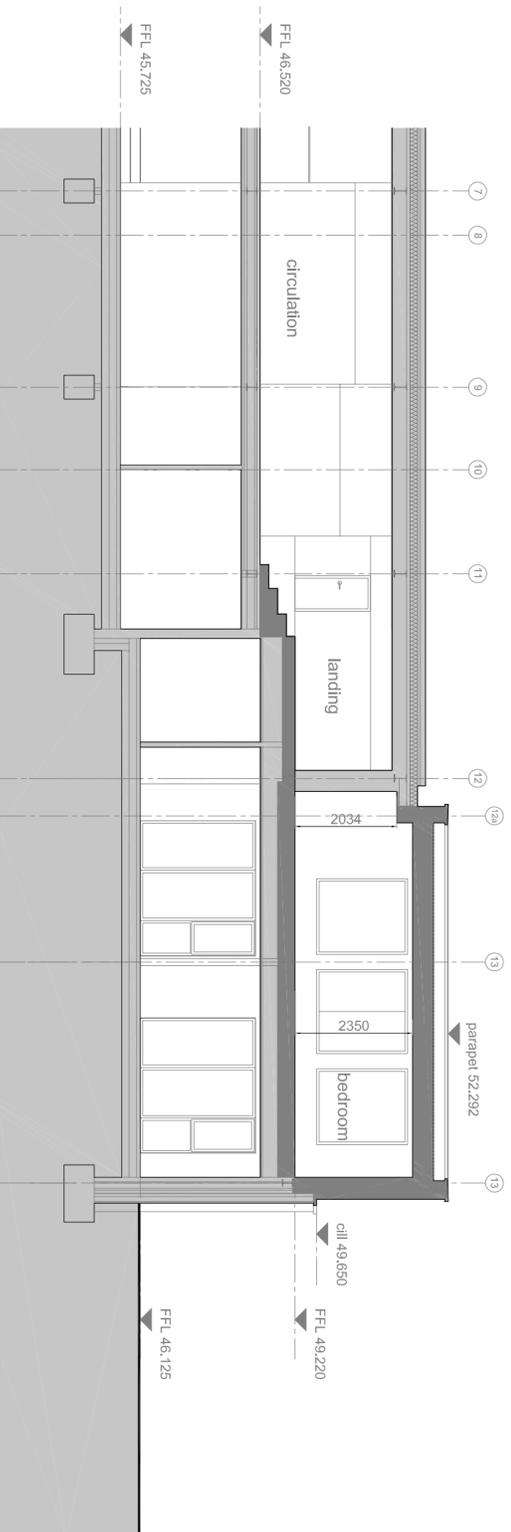

section C as proposed scale 1 : 100 @ A2

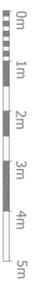

visual scale 1 : 100 @ A2

NOTES

© Cooper Architects

This drawing is to be used for planning purposes only.

The drawing is the sole copyright of n-j ARCHITECTS Ltd. Reproduction in any form is forbidden unless permitted by conditions in writing. Do not scale from this drawing, use figured dimensions only. All walls and structures to be detailed on site by contractor before work commences. Any discrepancies on site should be brought to the attention of n-j ARCHITECTS Ltd. immediately. Views and materials must comply with the current building regulations and codes of practice. All materials are to be installed in accordance with the manufacturer's instructions. Read in conjunction with all other construction documents.

DATE	DATE	BY	DESCRIPTION
13.10.25	13.10.25	ML	levels added
13.10.25	13.10.25	ML	description
13.10.25	13.10.25	ML	planning submission

client:	Mr and Mrs Jones
project:	Proposed Internal Alterations
location:	Contour House, Cooper Lane, Hoylandswaine
drawing title:	Sections As Proposed
date:	20/08/25
drawing no:	111
revision:	A
scale:	@ A2: 1:100
drawn by:	ML
checked by:	ML
date:	24.11.25

Note: Do not Scale from this drawing. All dimensions to be checked on site.