

**DO NOT SCALE**


**NOTES**

**GENERAL NOTES**

a. THE TOPOGRAPHICAL SURVEY IS BASED ON INFORMATION PRODUCED BY HAYCOCK & TODD, JOB NO. S9417, FILE S9417-3D BARNSELY WEST DWG, DATED MAY 2019. THE INFORMATION USED IN PREPARATION OF THIS AND ALL OTHER FORE CONSULTING DESIGNS AND DRAWINGS IS NOT WARRANTED. IT SHALL BE THE RESPONSIBILITY OF THE CONTRACTOR TO VERIFY ALL SURVEY INFORMATION PROVIDED AND REPORT ANY ANOMALIES TO FORE CONSULTING.

**DESIGN NOTES**

- ALL DESIGN AND WORKS TO COMPLY WITH CURRENT VERSION OF THE FOLLOWING DOCUMENTS:
  - DESIGN MANUAL FOR ROADS AND BRIDGES (DMRB);
  - SPECIFICATION FOR HIGHWAY WORKS (SHW);
  - MANUAL FOR STREETS (MFS); AND
  - BARNSELY METROPOLITAN BOROUGH COUNCIL (BMB) DESIGN GUIDE AND SPECIFICATION.
- FOOTPATH GRADIENT AT TACTILE PAVING TO BE A MAXIMUM OF 1:12.
- EXISTING FENCES, VERGES/SHUBBERY, FOOTWAY, AND OTHER PHYSICAL FEATURES TO BE REMOVED WITHIN THE AREA OF WORKS.
- ALL KERBS TO BE HB2, EXCEPT DROPPED KERBS AT PEDESTRIAN CROSSING.
- ALL IRONWORK WITHIN EXTENT OF WORKS TO BE LOWERED / RAISED AS REQUIRED.
- ALL PROPOSED ROAD MARKINGS TO BE IN ACCORDANCE WITH THE FOLLOWING:
  - TRAFFIC SIGNS REGULATIONS AND GENERAL DIRECTIONS (TSRGD); AND
  - TRAFFIC SIGNS MANUALS CHAPTER 5 - ROAD MARKINGS.
- PROPOSED LINK ROAD DESIGN SPEED: 60kph
- EARTHWORKS SLOPES TO BE MAXIMUM 1:3.
- CHANNEL BLOCKS TO BE INSTALLED ALONG ALL THE NEW KERBS.

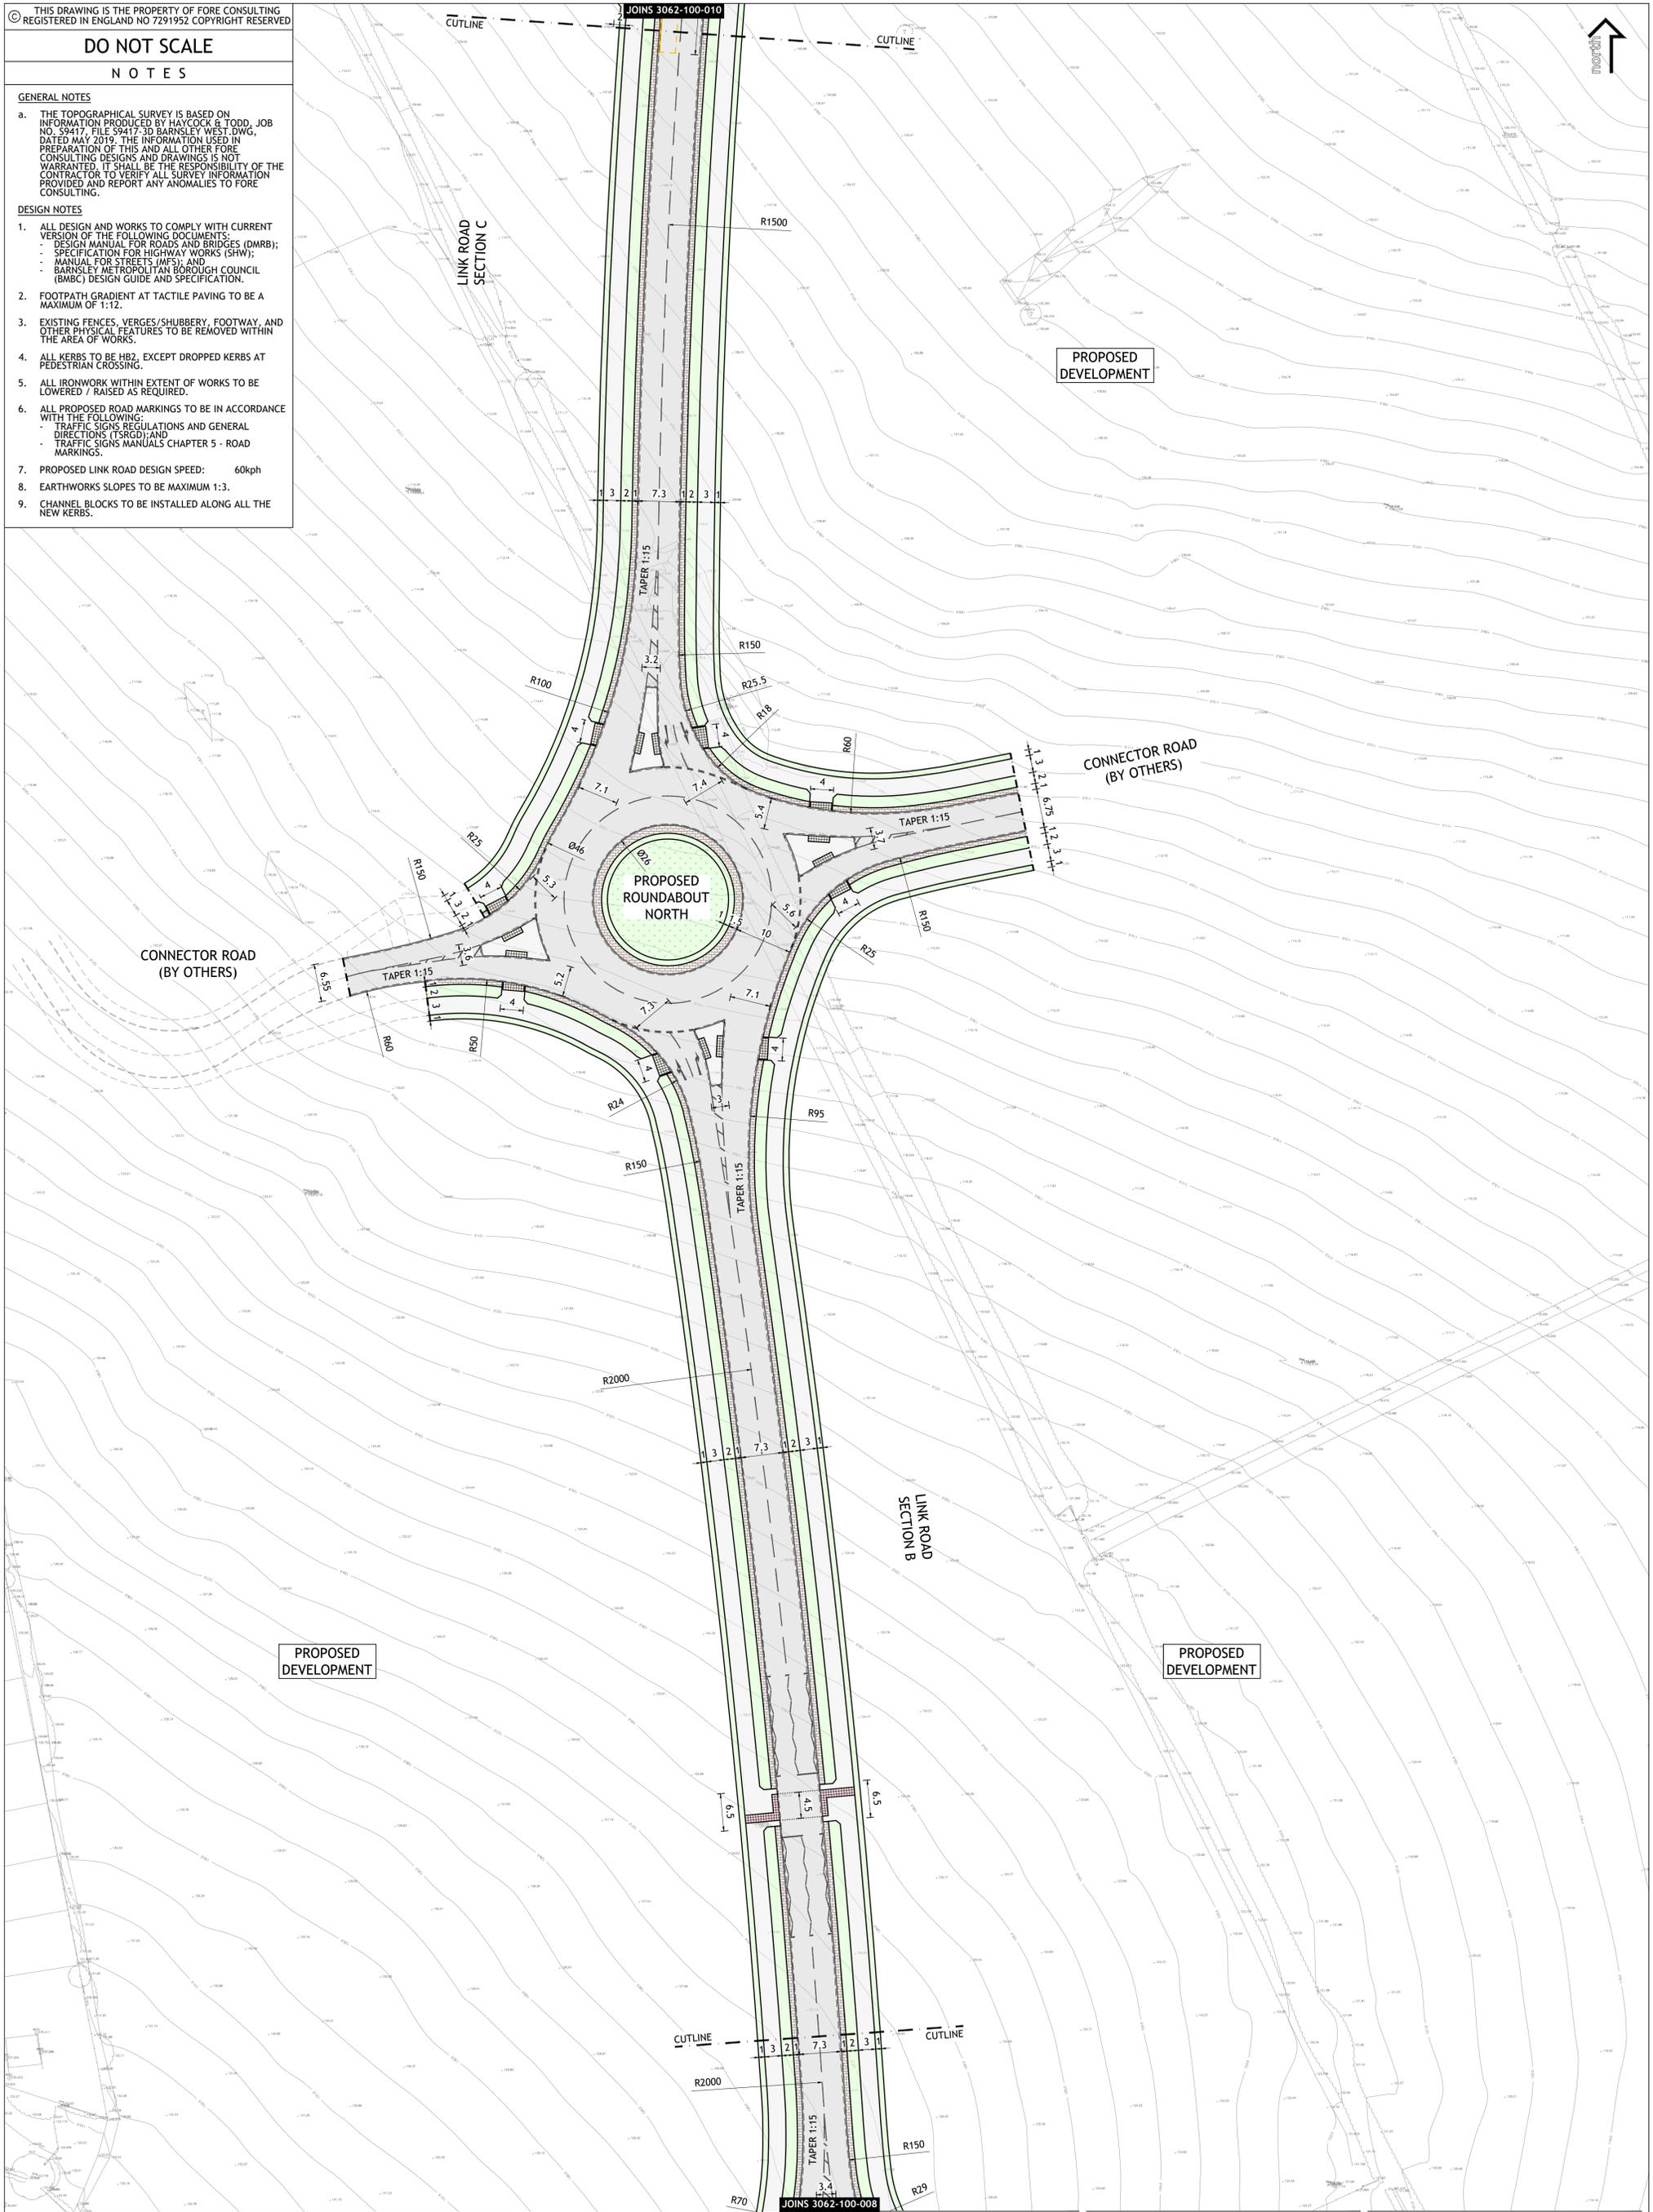

REV	DESCRIPTION	DATE	BY
A	CHANGES FOLLOWING COMMENTS	28.05.24	ML

Client: STRATA STERLING BARNSELY WEST LTD  
 Project: BARNSELY WEST LINK ROAD

Drawing Title: ENGINEERING LAYOUT SHEET 2 OF 3

Hydrock Fore, now Stantec  
 Riverside West, Whitehall Road  
 Leeds  
 L51 4AW  
 0113 543 1700  
 www.hydrock.com

**Hydrock Fore**

Drawn by: ML  
 Checked by: PI  
 Issue Date: 20.11.2023  
 Scale: 1:500  
 Format: A1

**PRELIMINARY**

3062 100-P-009