


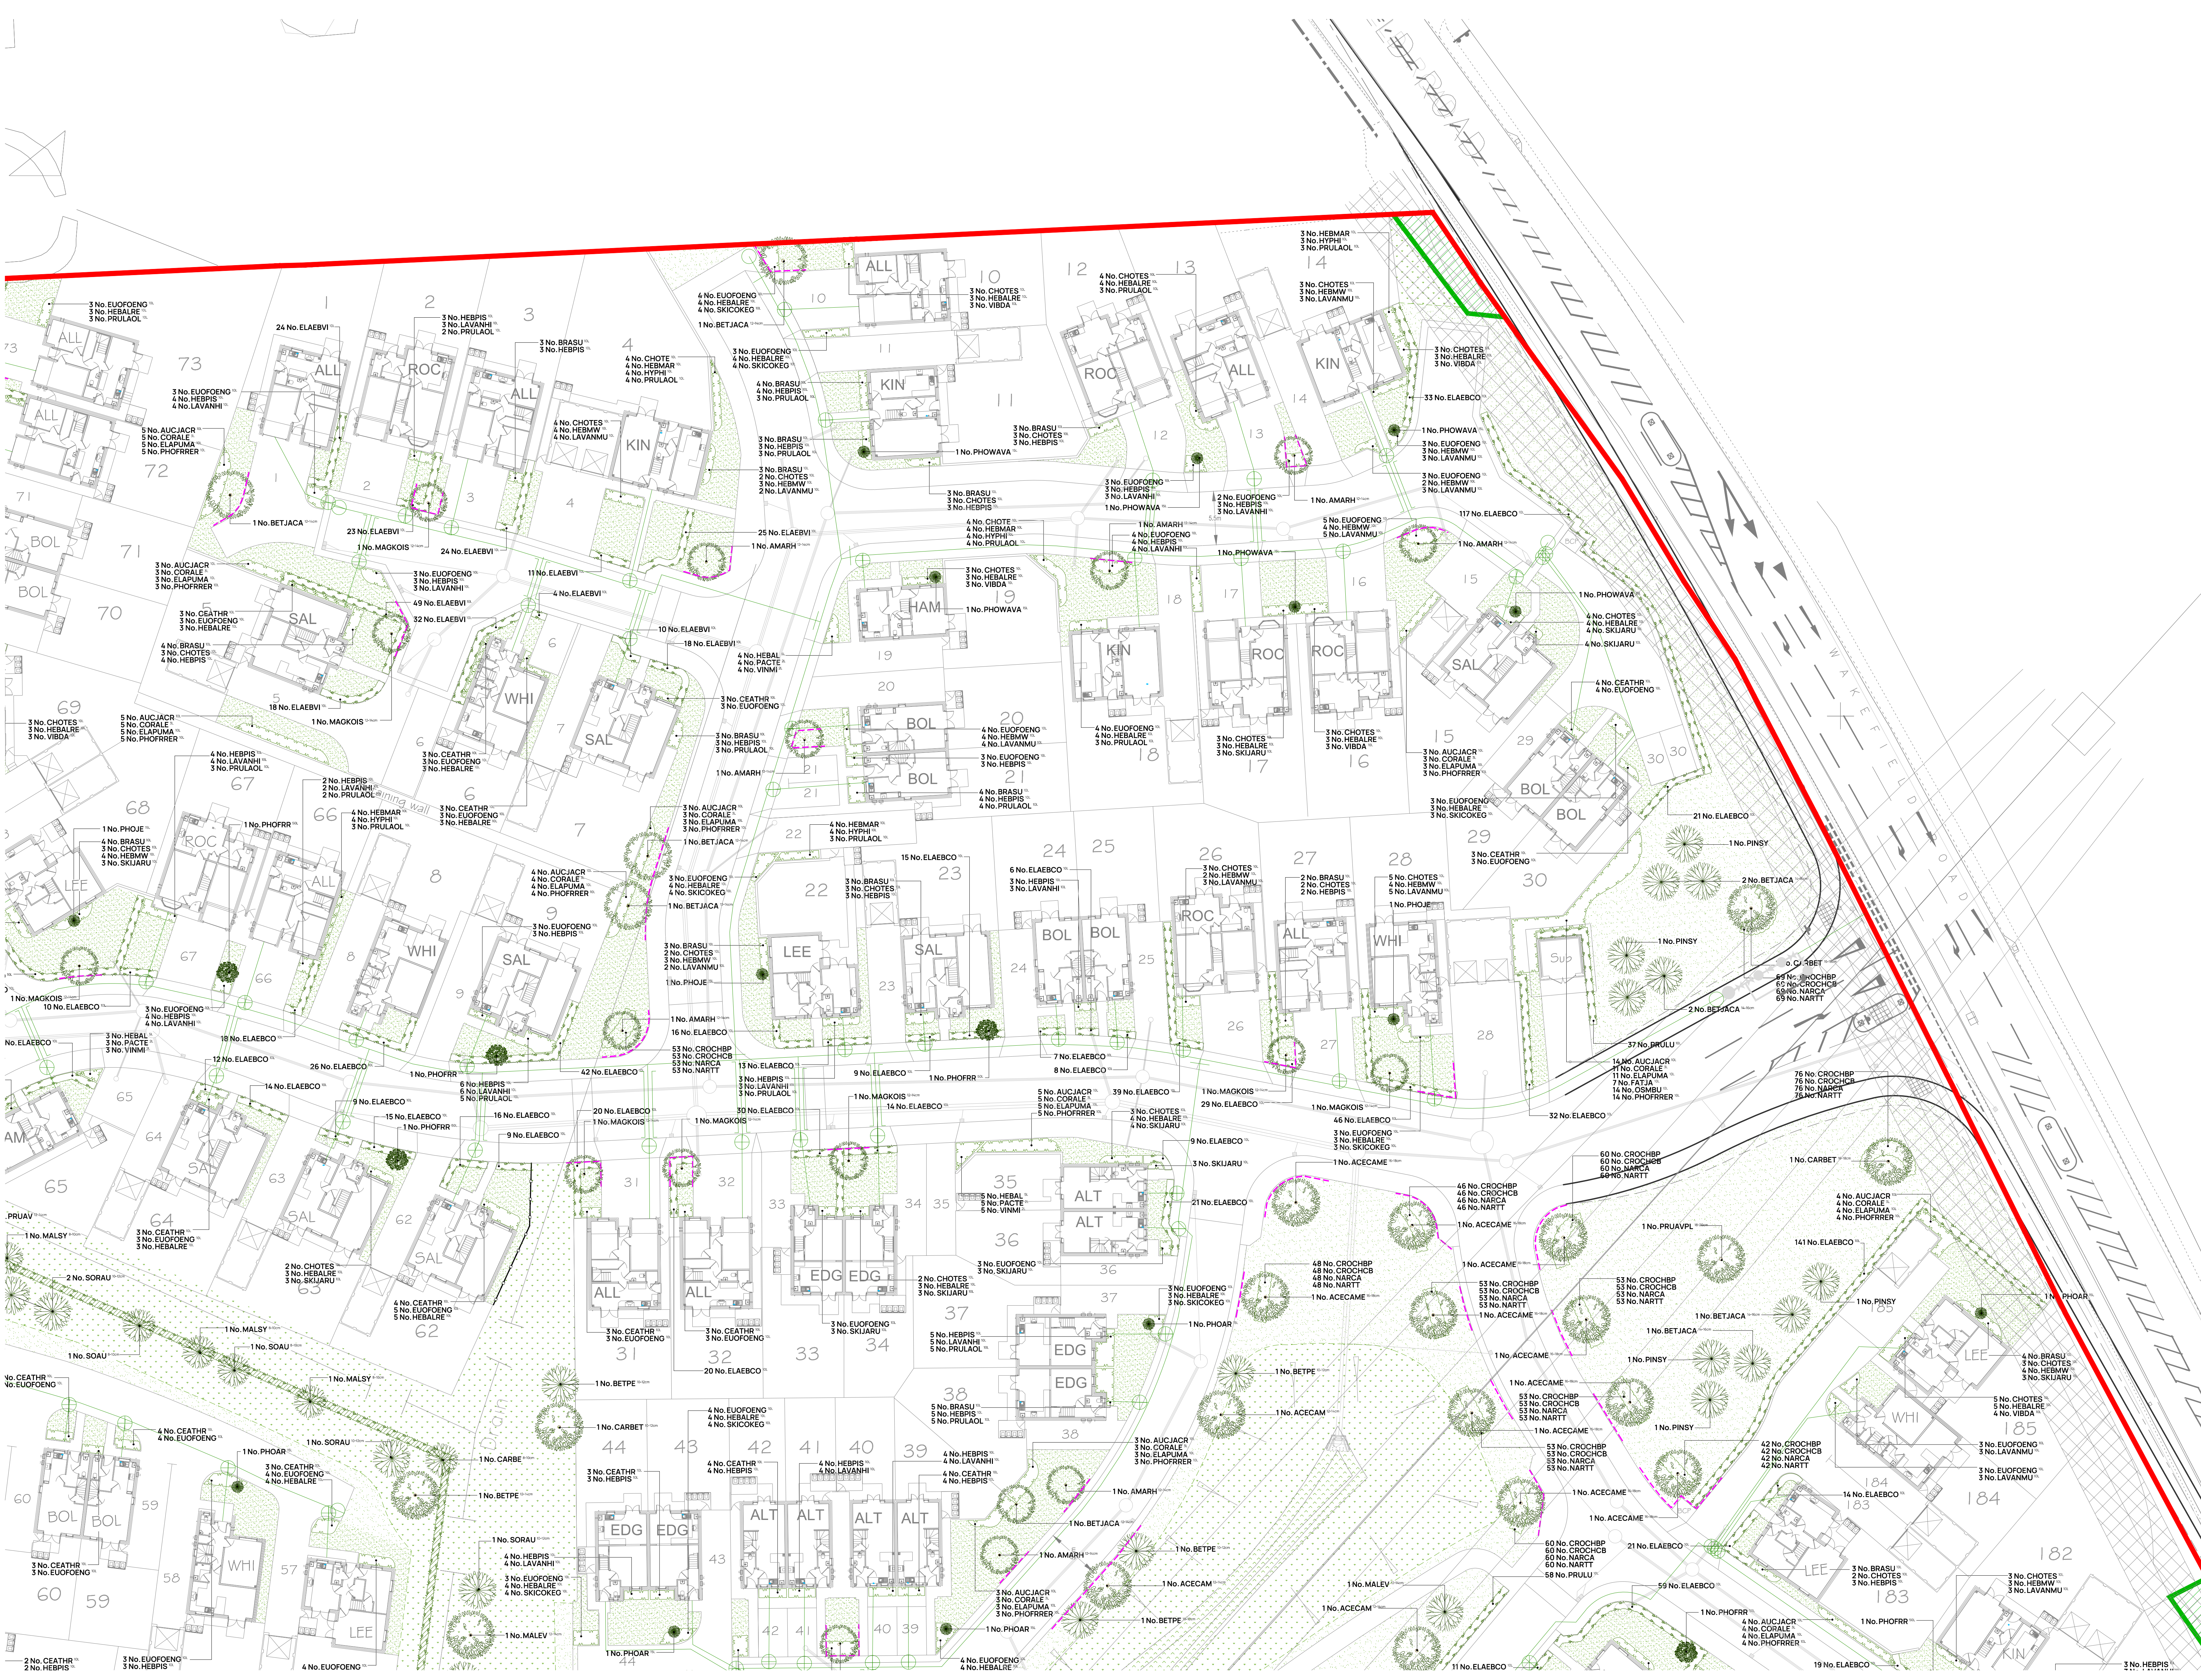

Drawing to be read in conjunction with GLY0250 SP 01 Landscape Specification.