




EXISTING BLOCK PLAN

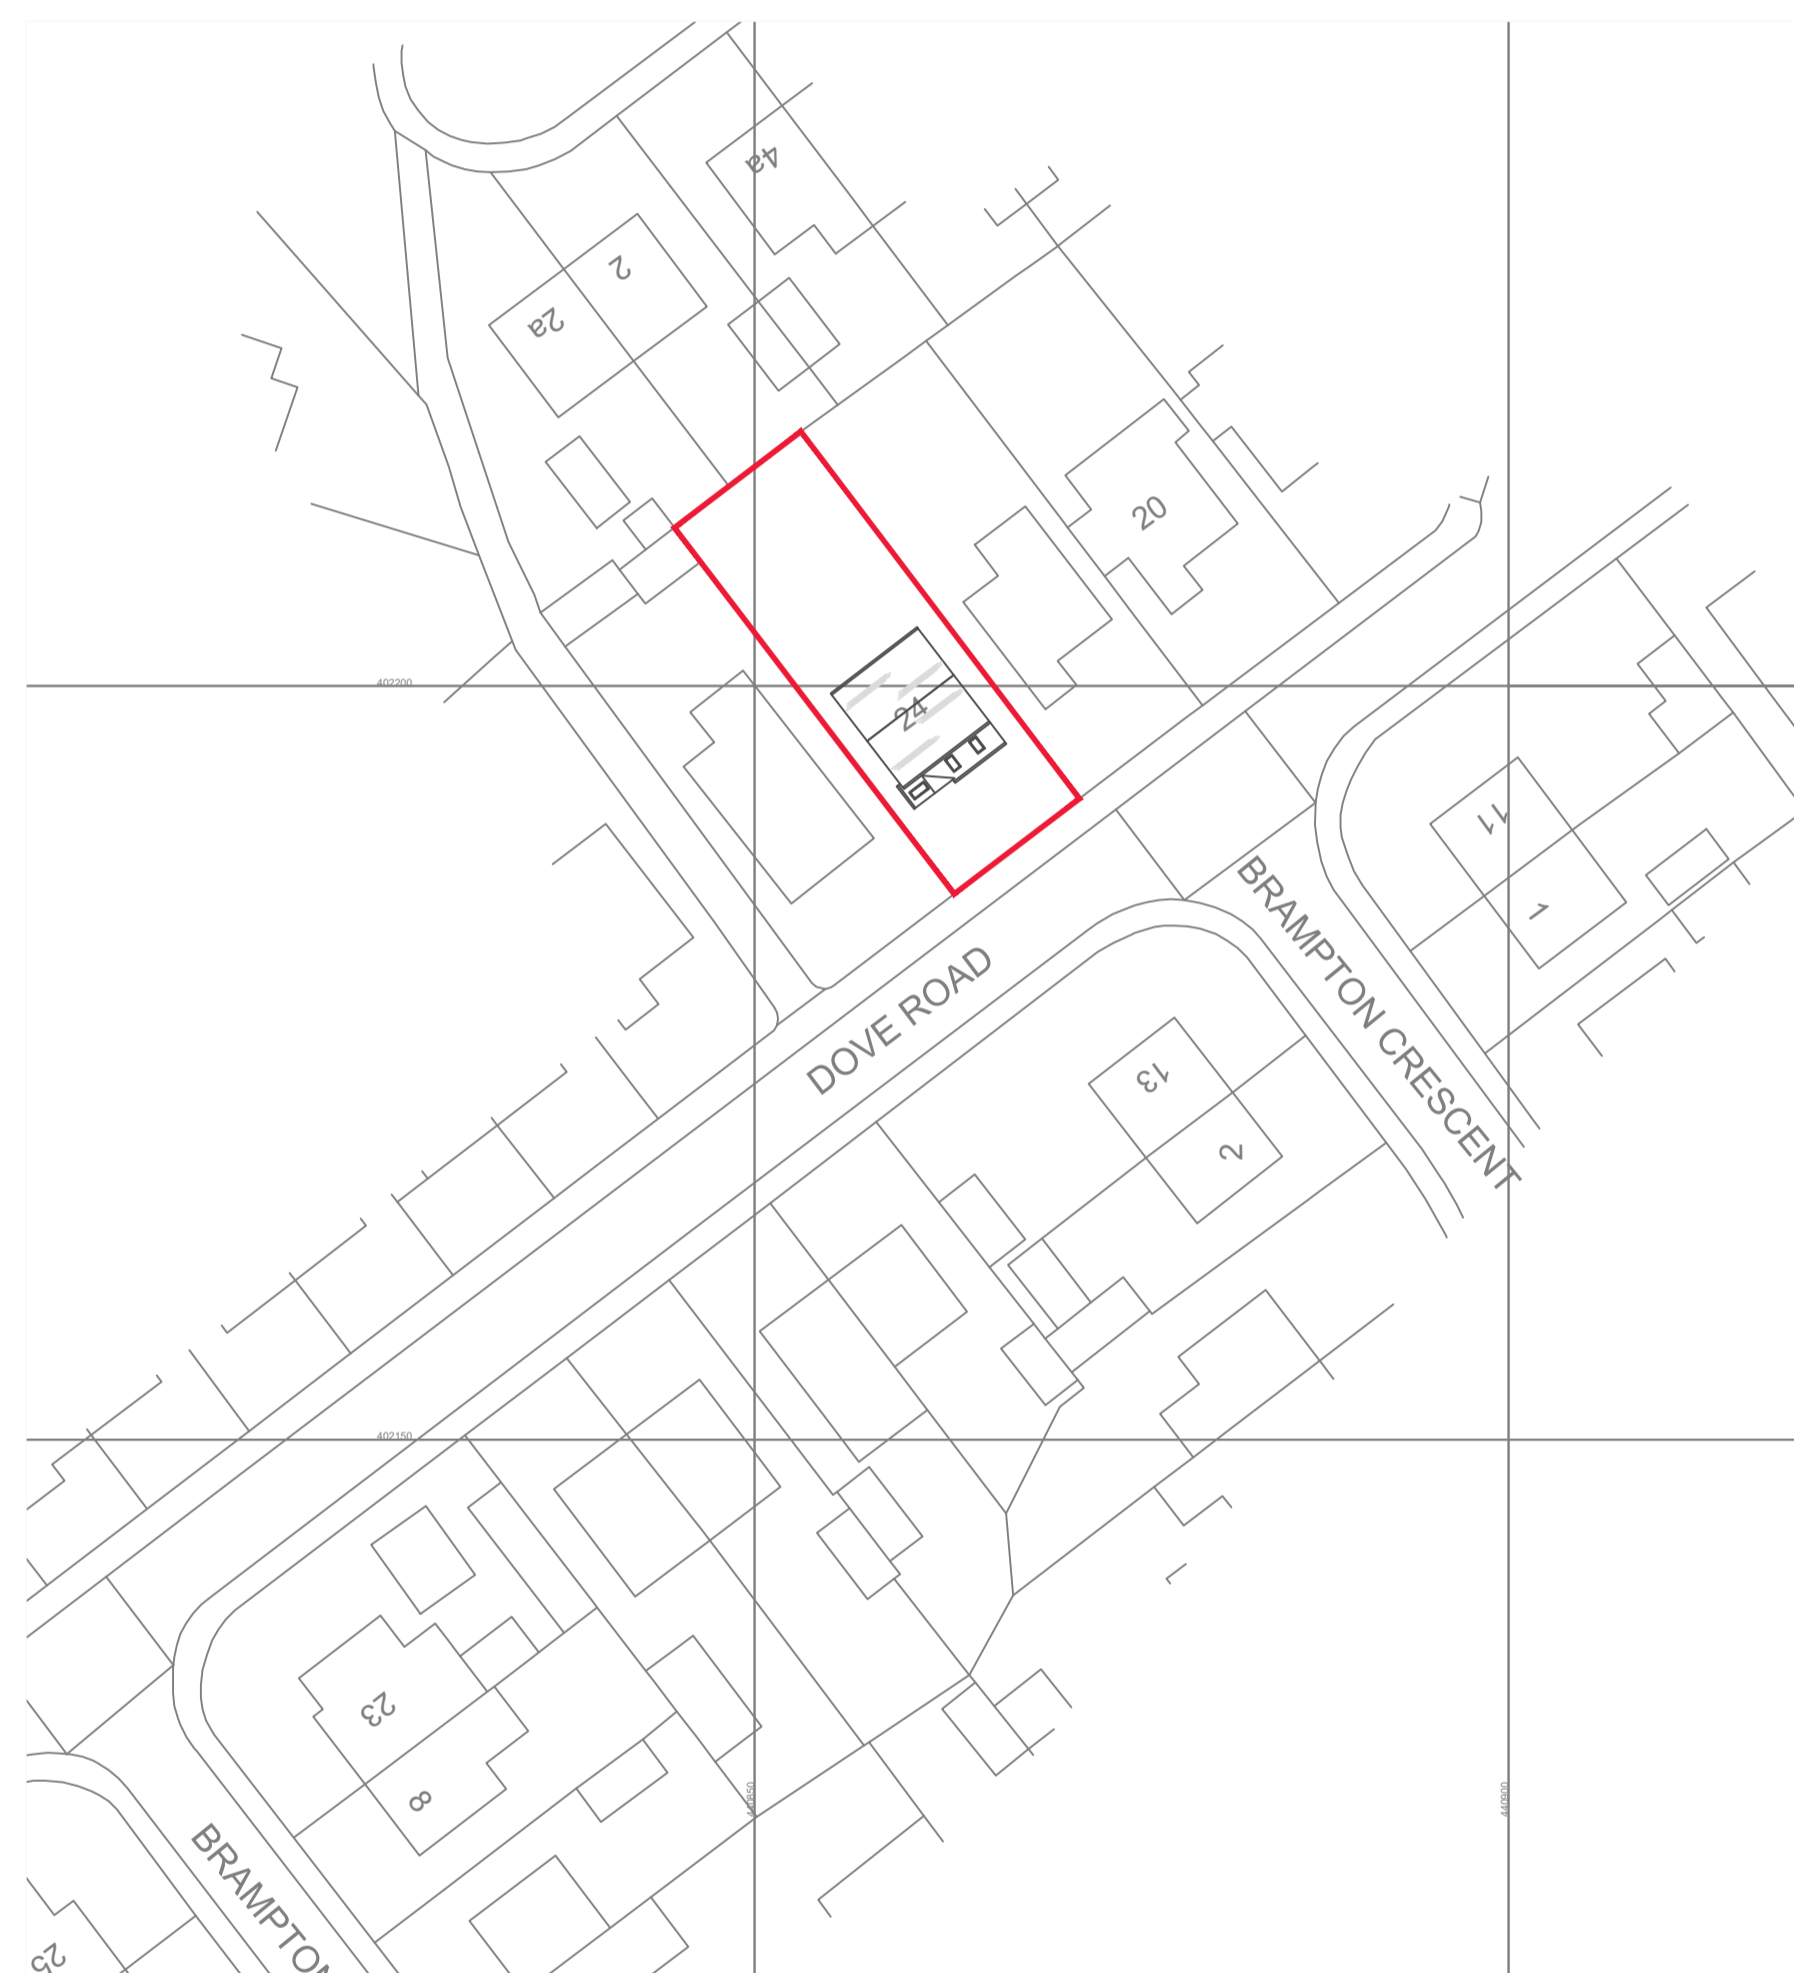

PROPOSED BLOCK PLAN

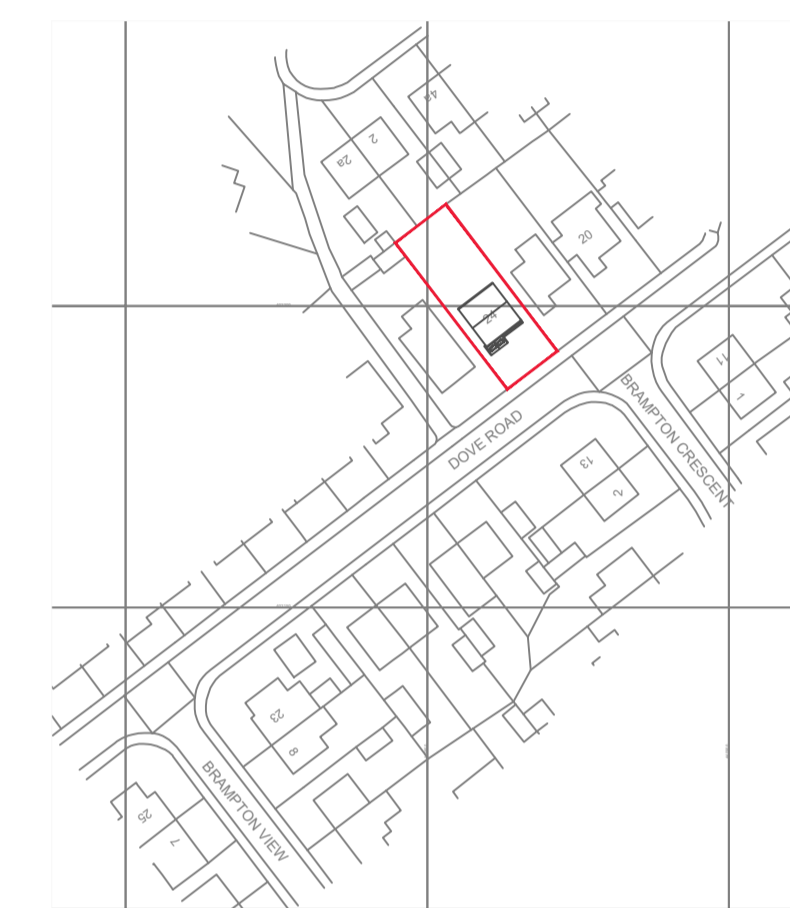

LOCATION PLAN 1:1250

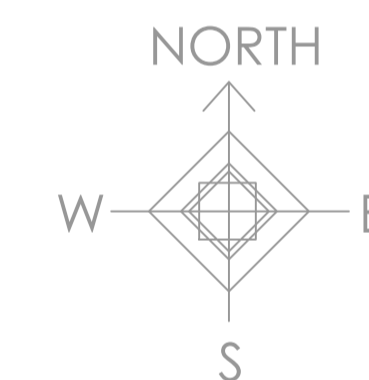

MR & MRS HOYLAND
24 DOVE ROAD
WOMBWELL, BARNSELY
S73 0TE

PLANNING APPLICATION
SINGLE STOREY FRONT
EXTENSION

| | |
|---------------|-----------------|
| BLOCK PLAN | SCALE: 1:500 |
| LOCATION PLAN | 1:1250 |

| |
|-----------------|
| DATE: 01/2026 |
| DRAWING NO: 001 |
| PAPER SIZE A1 |