

MATCHING ROSEMARY
TILES & ROUND RIDGES
& HIPPED TILES



Front


SAND & CEMENT OR
'ONE COAT FINISH' RENDER
TO FULL DWELLING &
FRONT EXTENSION.



Rear



Side

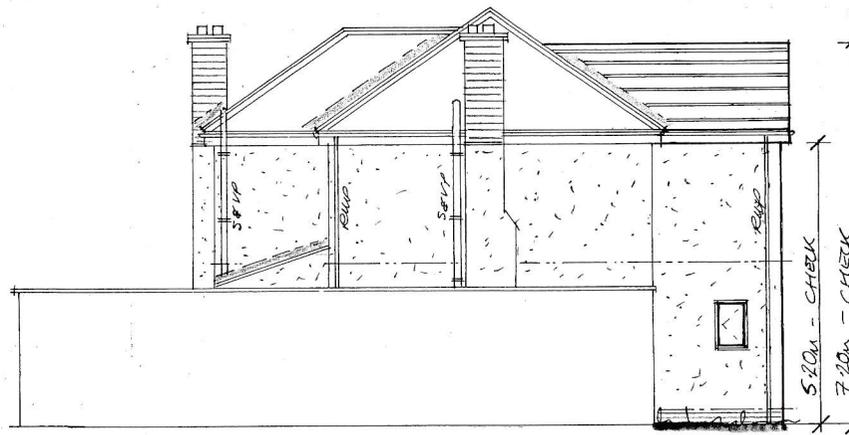

Side

MATCHING F.L. QUALITY
BUFF DARK MIXTURE
BRICK D.P.C.

Rev	Notes	Date
A	HIPPED TO GABLE ROOF	06/05

Garry Greetham Associates
Residential Design Consultant
Westwood House
18 Carr Lane
Tankersley
Barnsley S75 3BE
Tel 07786062364

PROJECT Extension & Alterations

CLIENT Mr. Mark Crawshaw

TITLE Elevations as Proposed

ADDRESS 'Hillside',
Wakefield Road,
Barnsley. S71 1NE

DRAWN BY 999

SCALE 1:100 @ A3 DATE May 25

DRAWING No 509-06 REV A

Member of the Chartered Institute
of Architectural Technologists