



PROPOSED COVERED AREA TO LOADING BAY, KIRKWOOD MILL, SHEFFIELD RD. PENISTONE S36 6HQ. FOR ARGO FEEDS LIMITED.

SCALE: 1 - 100.

BMBC
CORPORATE MAIL ROOM
06 JUL 2015
Received by:
ORIGINAL COPY

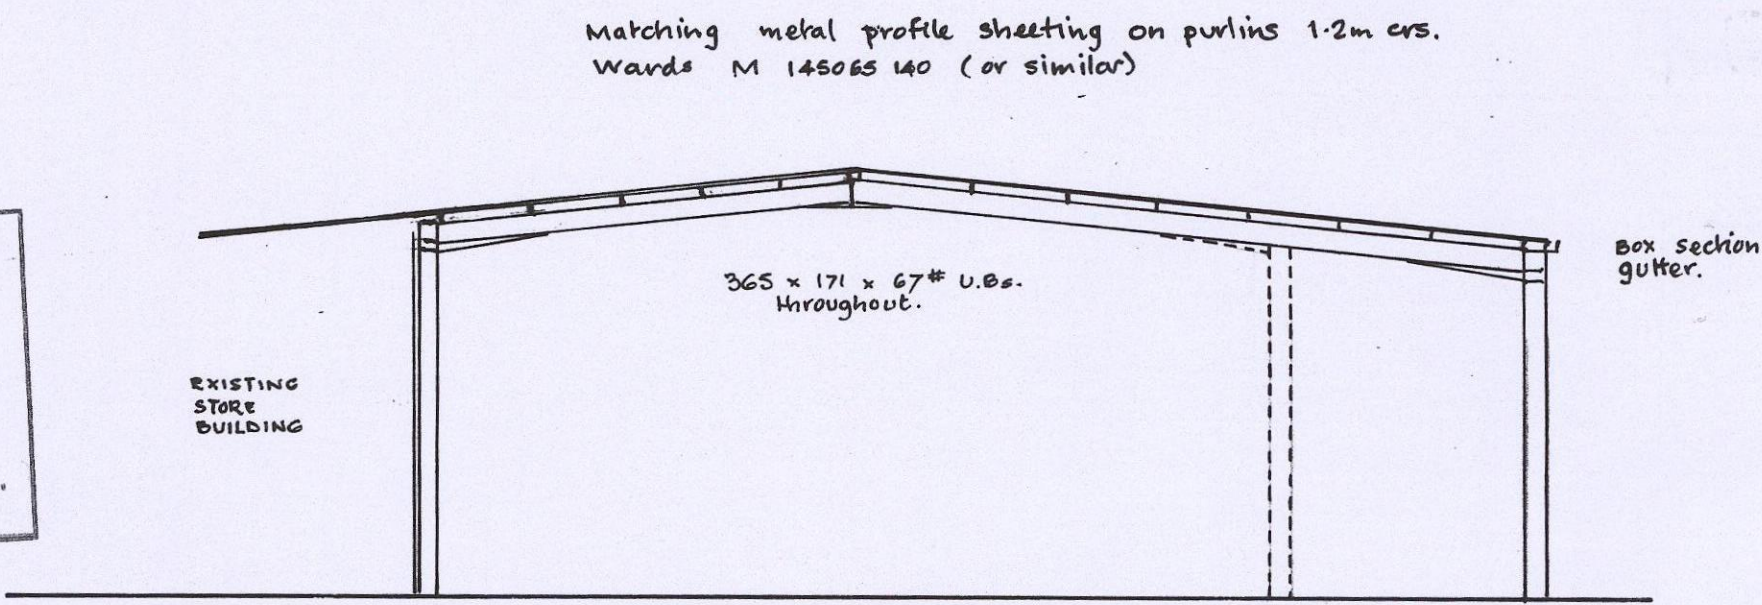


SIDE ELEVATION

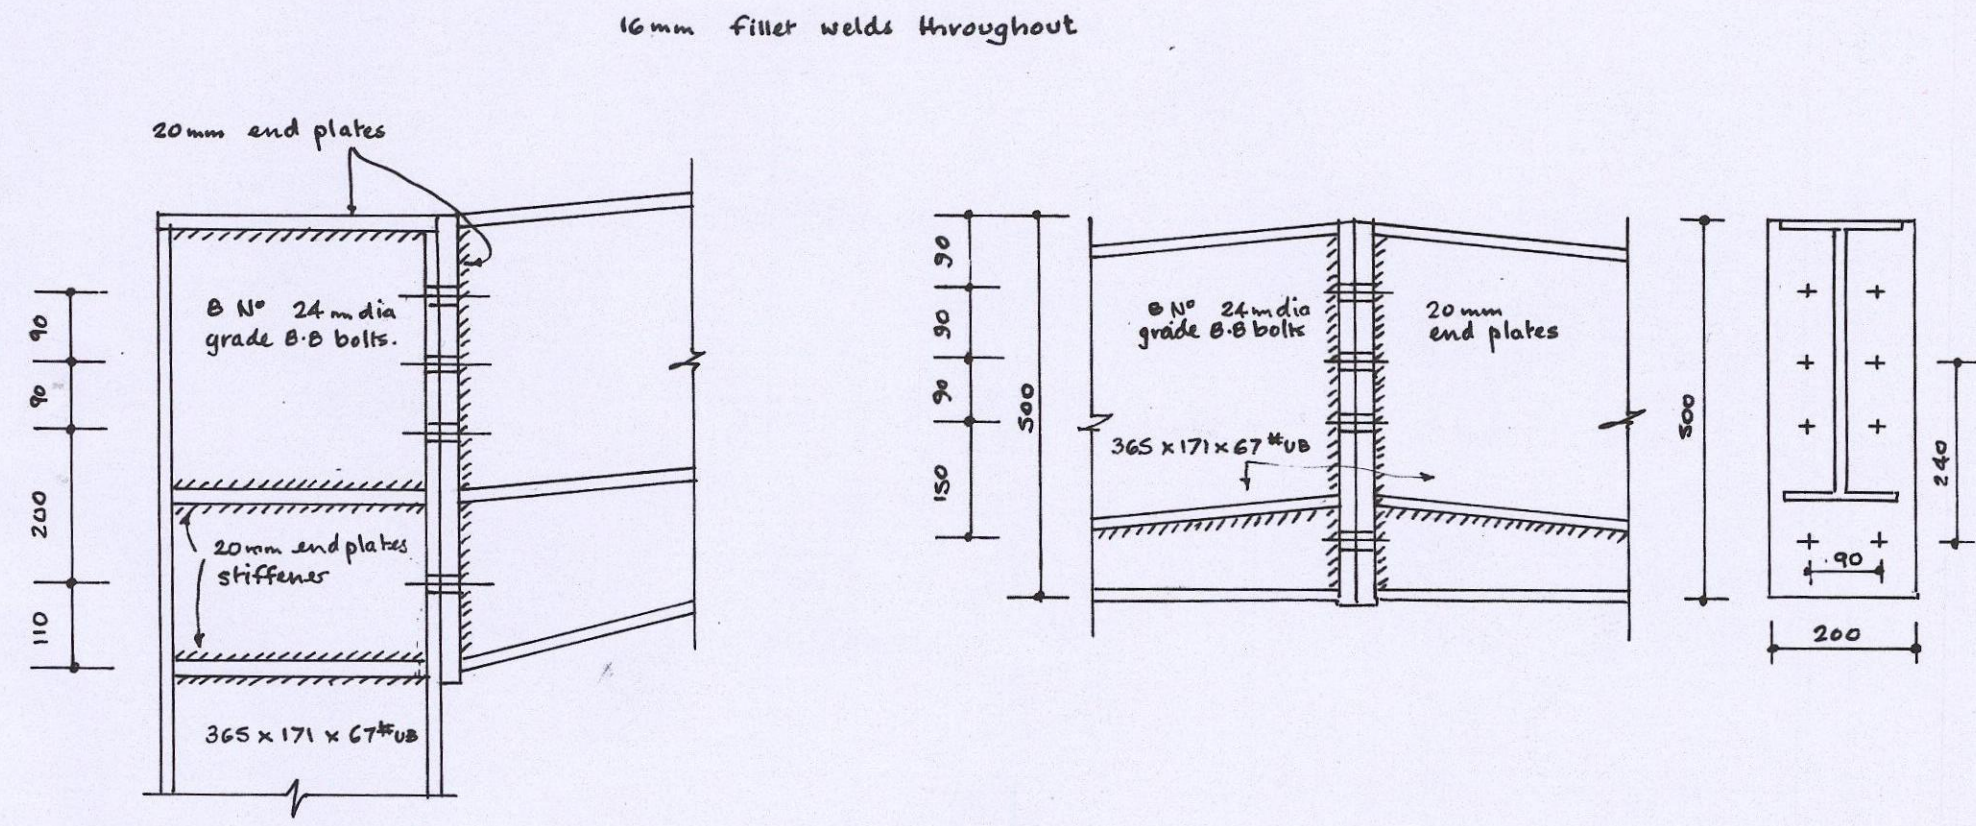

STEELWORK DETAIL

Scale: 1 - 10.

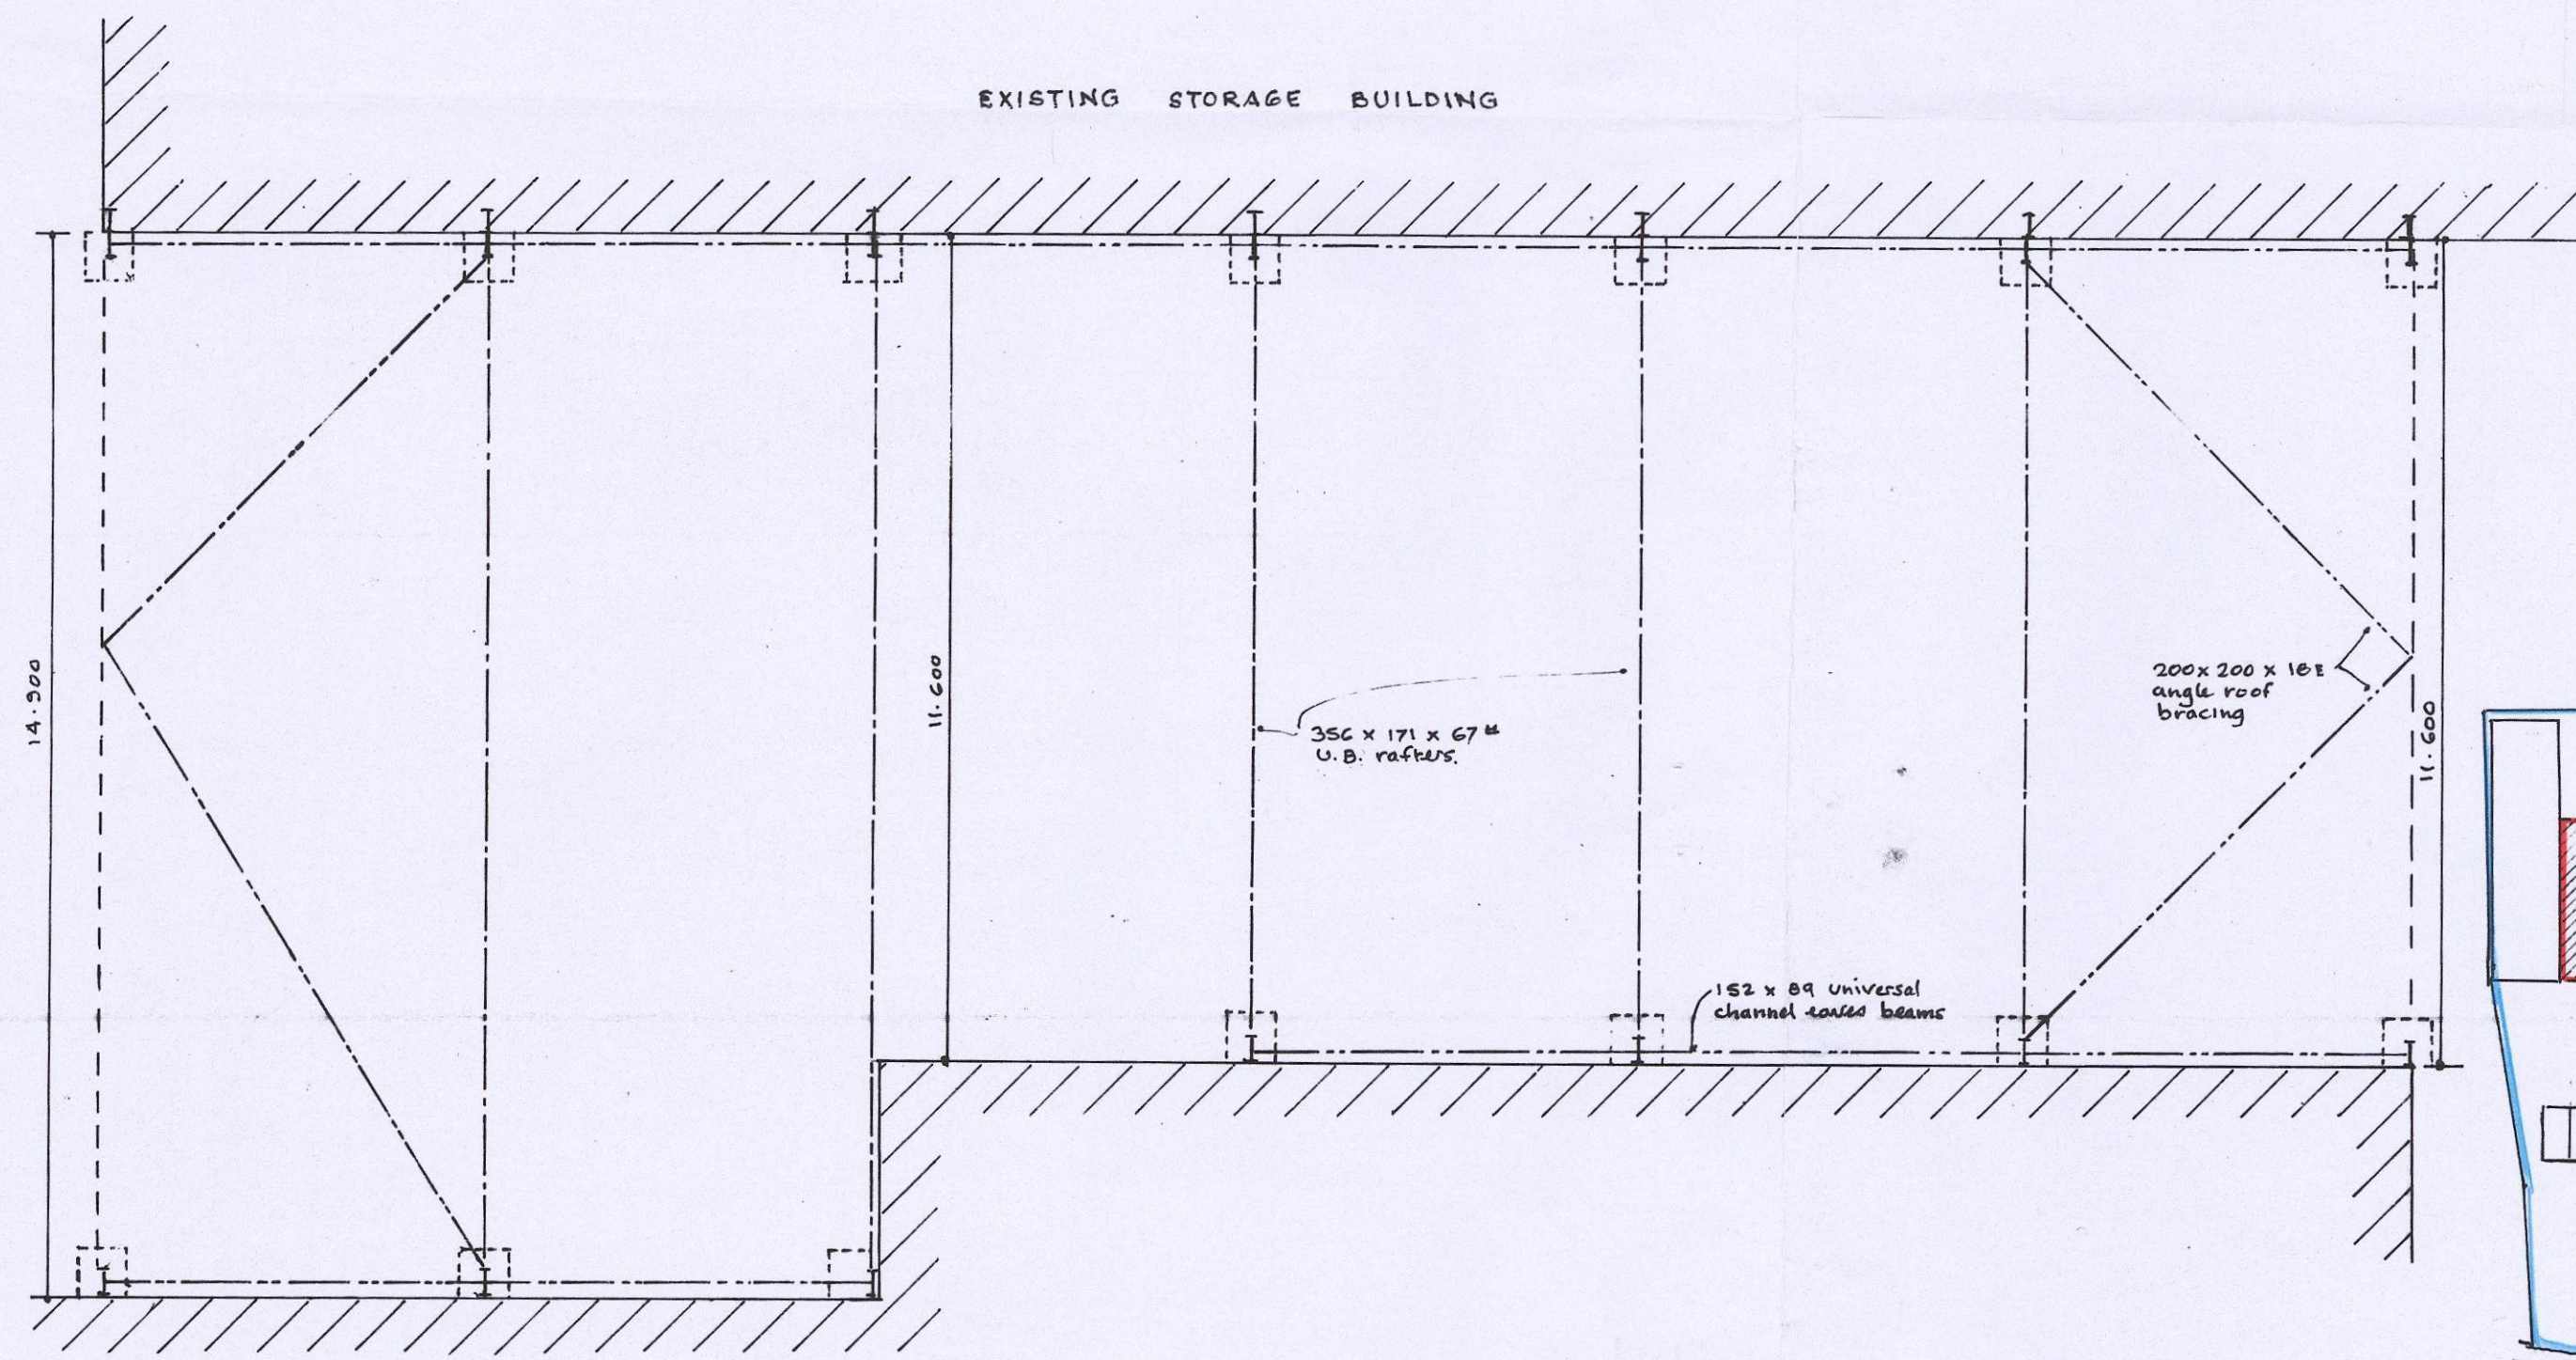


PLAN

Measurements to be checked on site prior to steel fabrication

BASE PLATE 500 x 250 x 20mm thick
With 2 N° 20mm dia grade B-B bolts.

FOUNDATIONS 700 x 700 x 450 deep
concrete foundations.

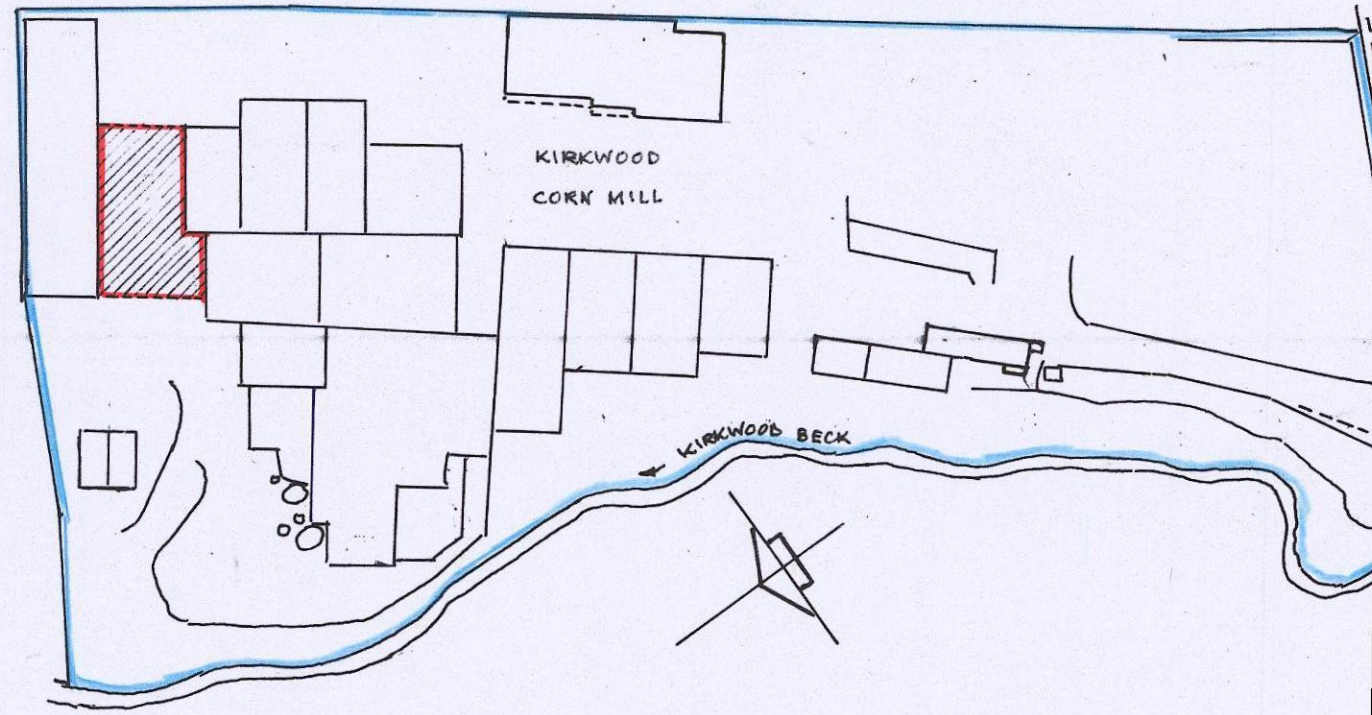

SITE PLAN 1/1250.