

PROPOSED FIRST FLOOR EXTENSION 7 MOUNT PLEASANT COURT, CRANE MOOR, THURGOLAND FOR MR. A. S. WALTON.


SCALE: 1 TO 50.




FRONT ELEVATION




SIDE ELEVATION

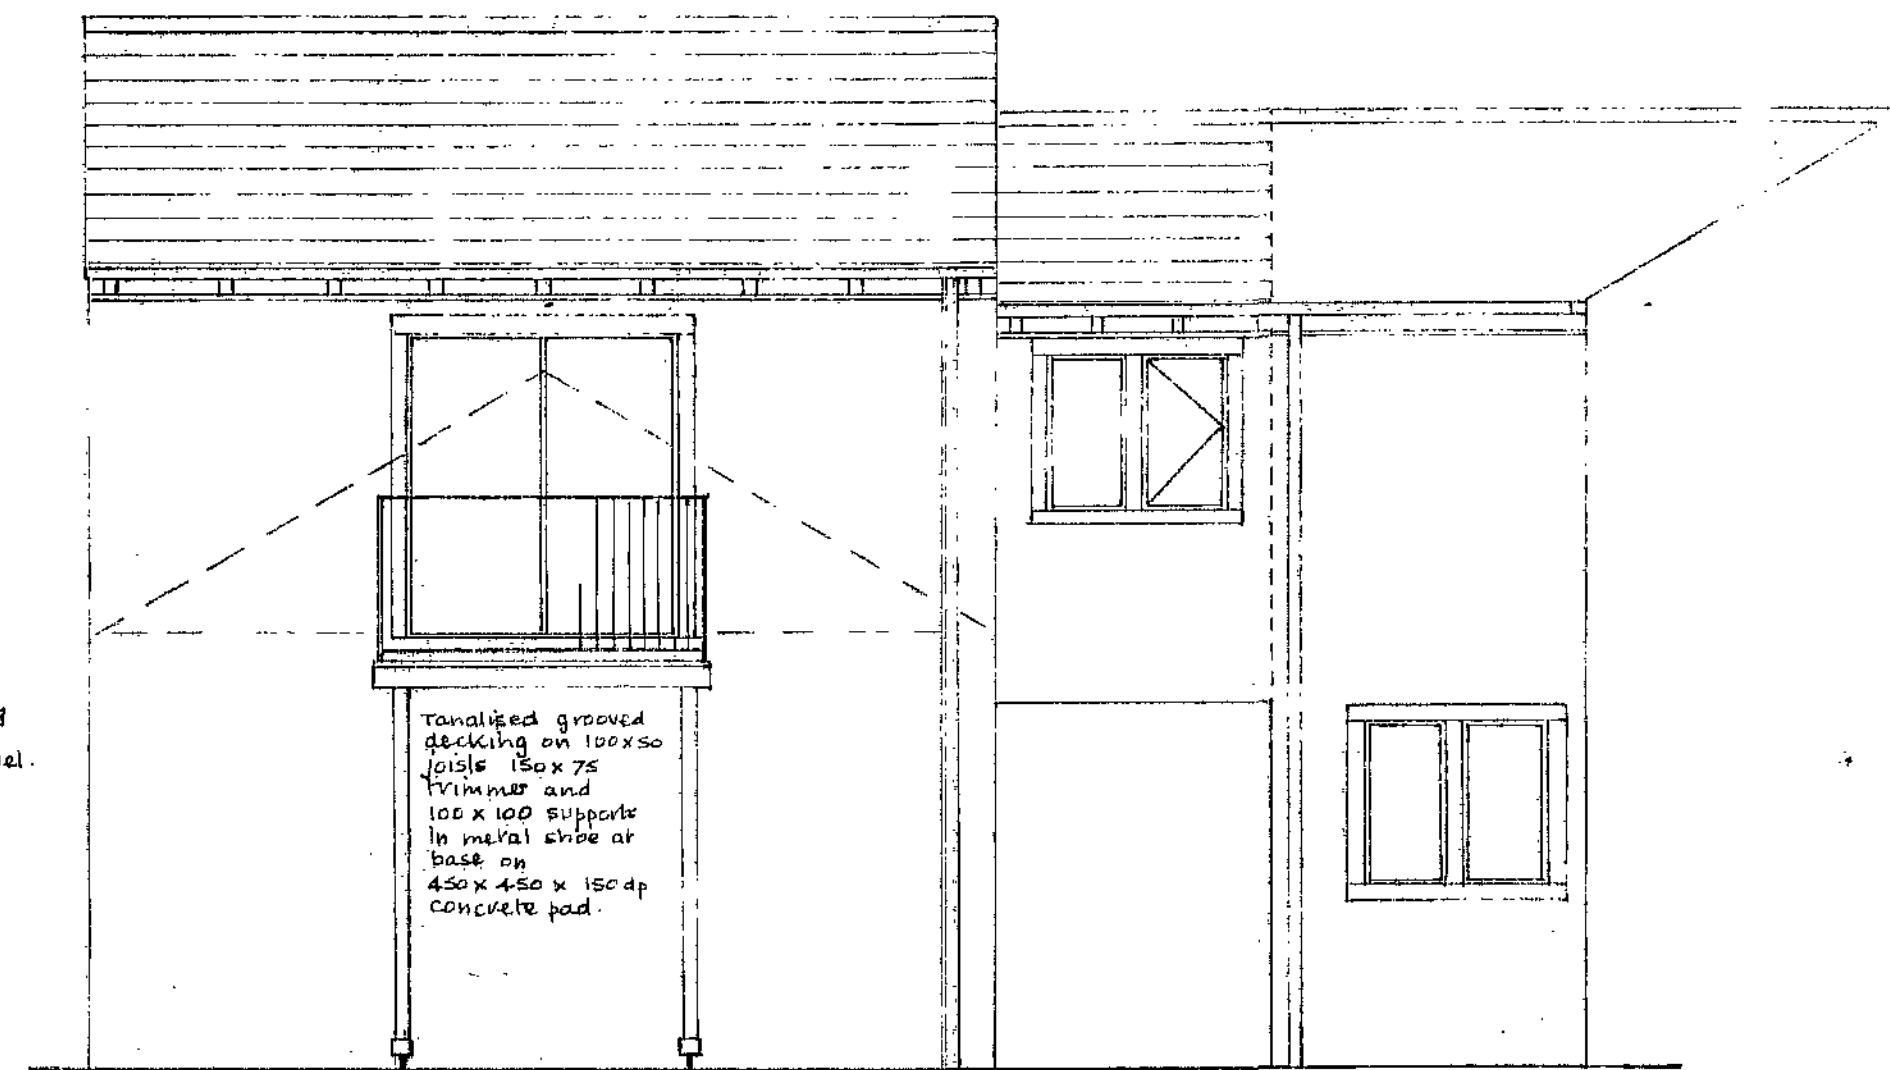

SIDE ELEVATION

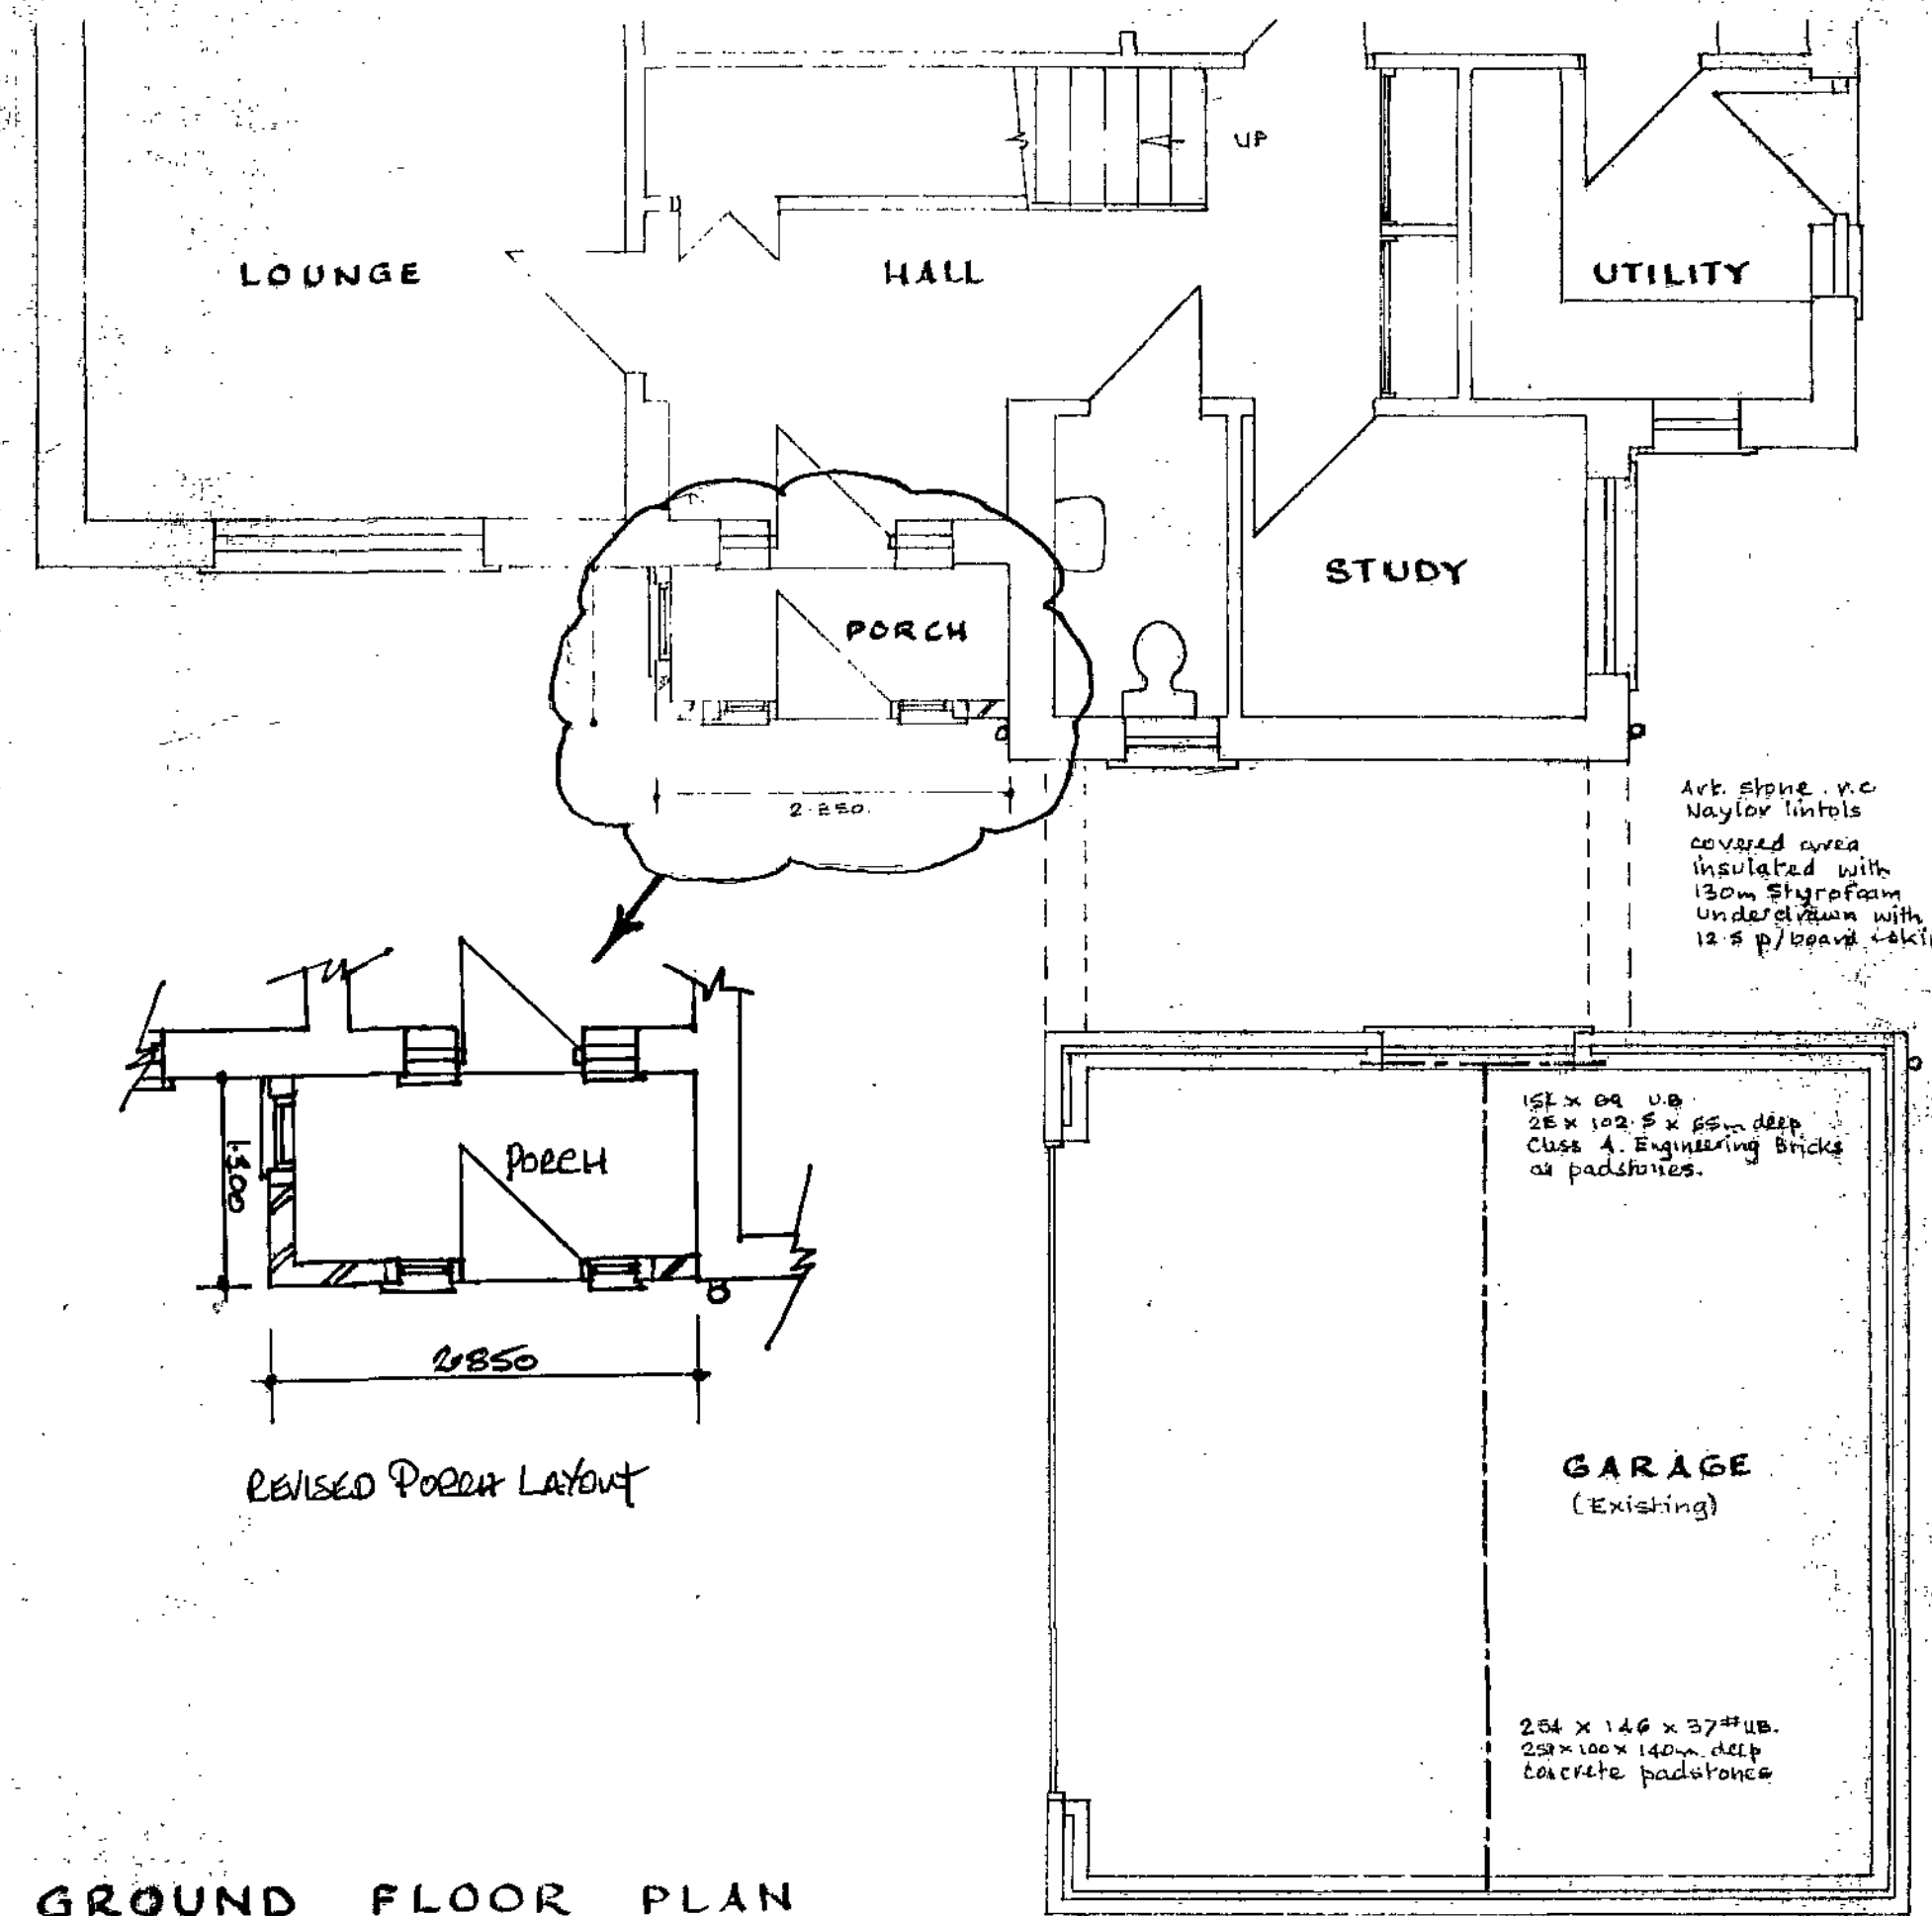


GROUND FLOOR PLAN

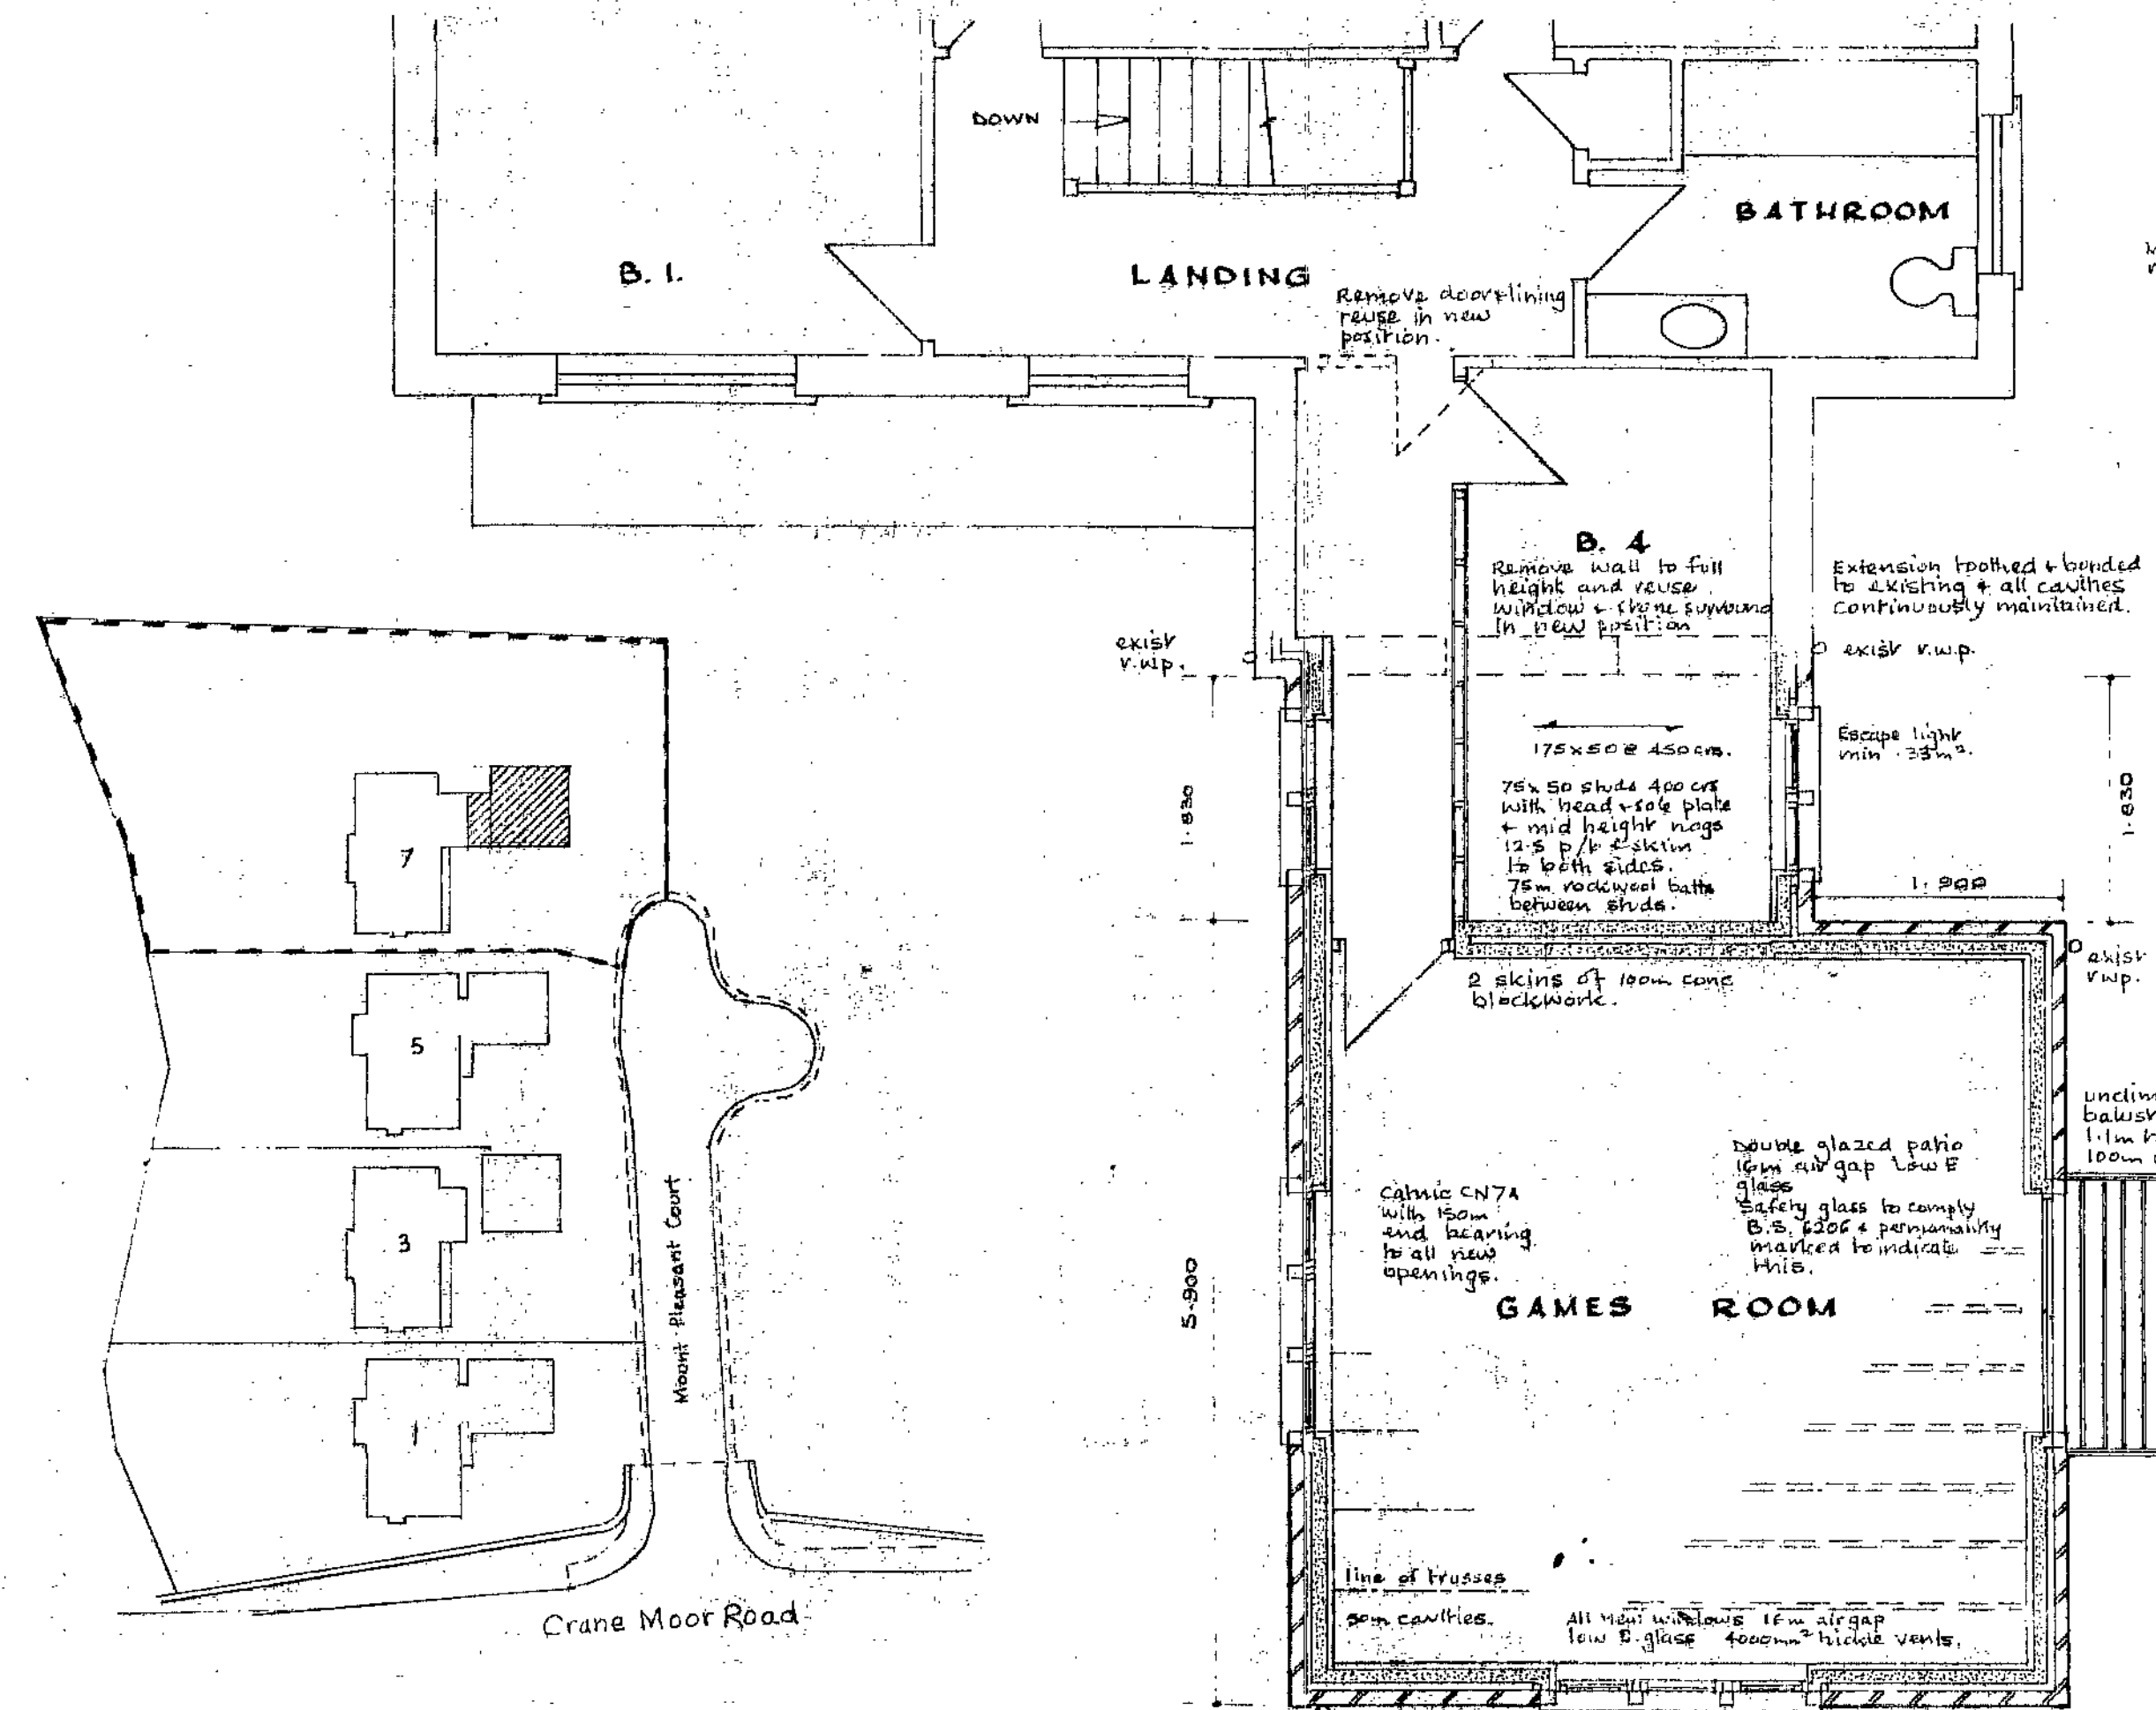

BLOCK PLAN SCALE 1/500.

FIRST FLOOR PLAN

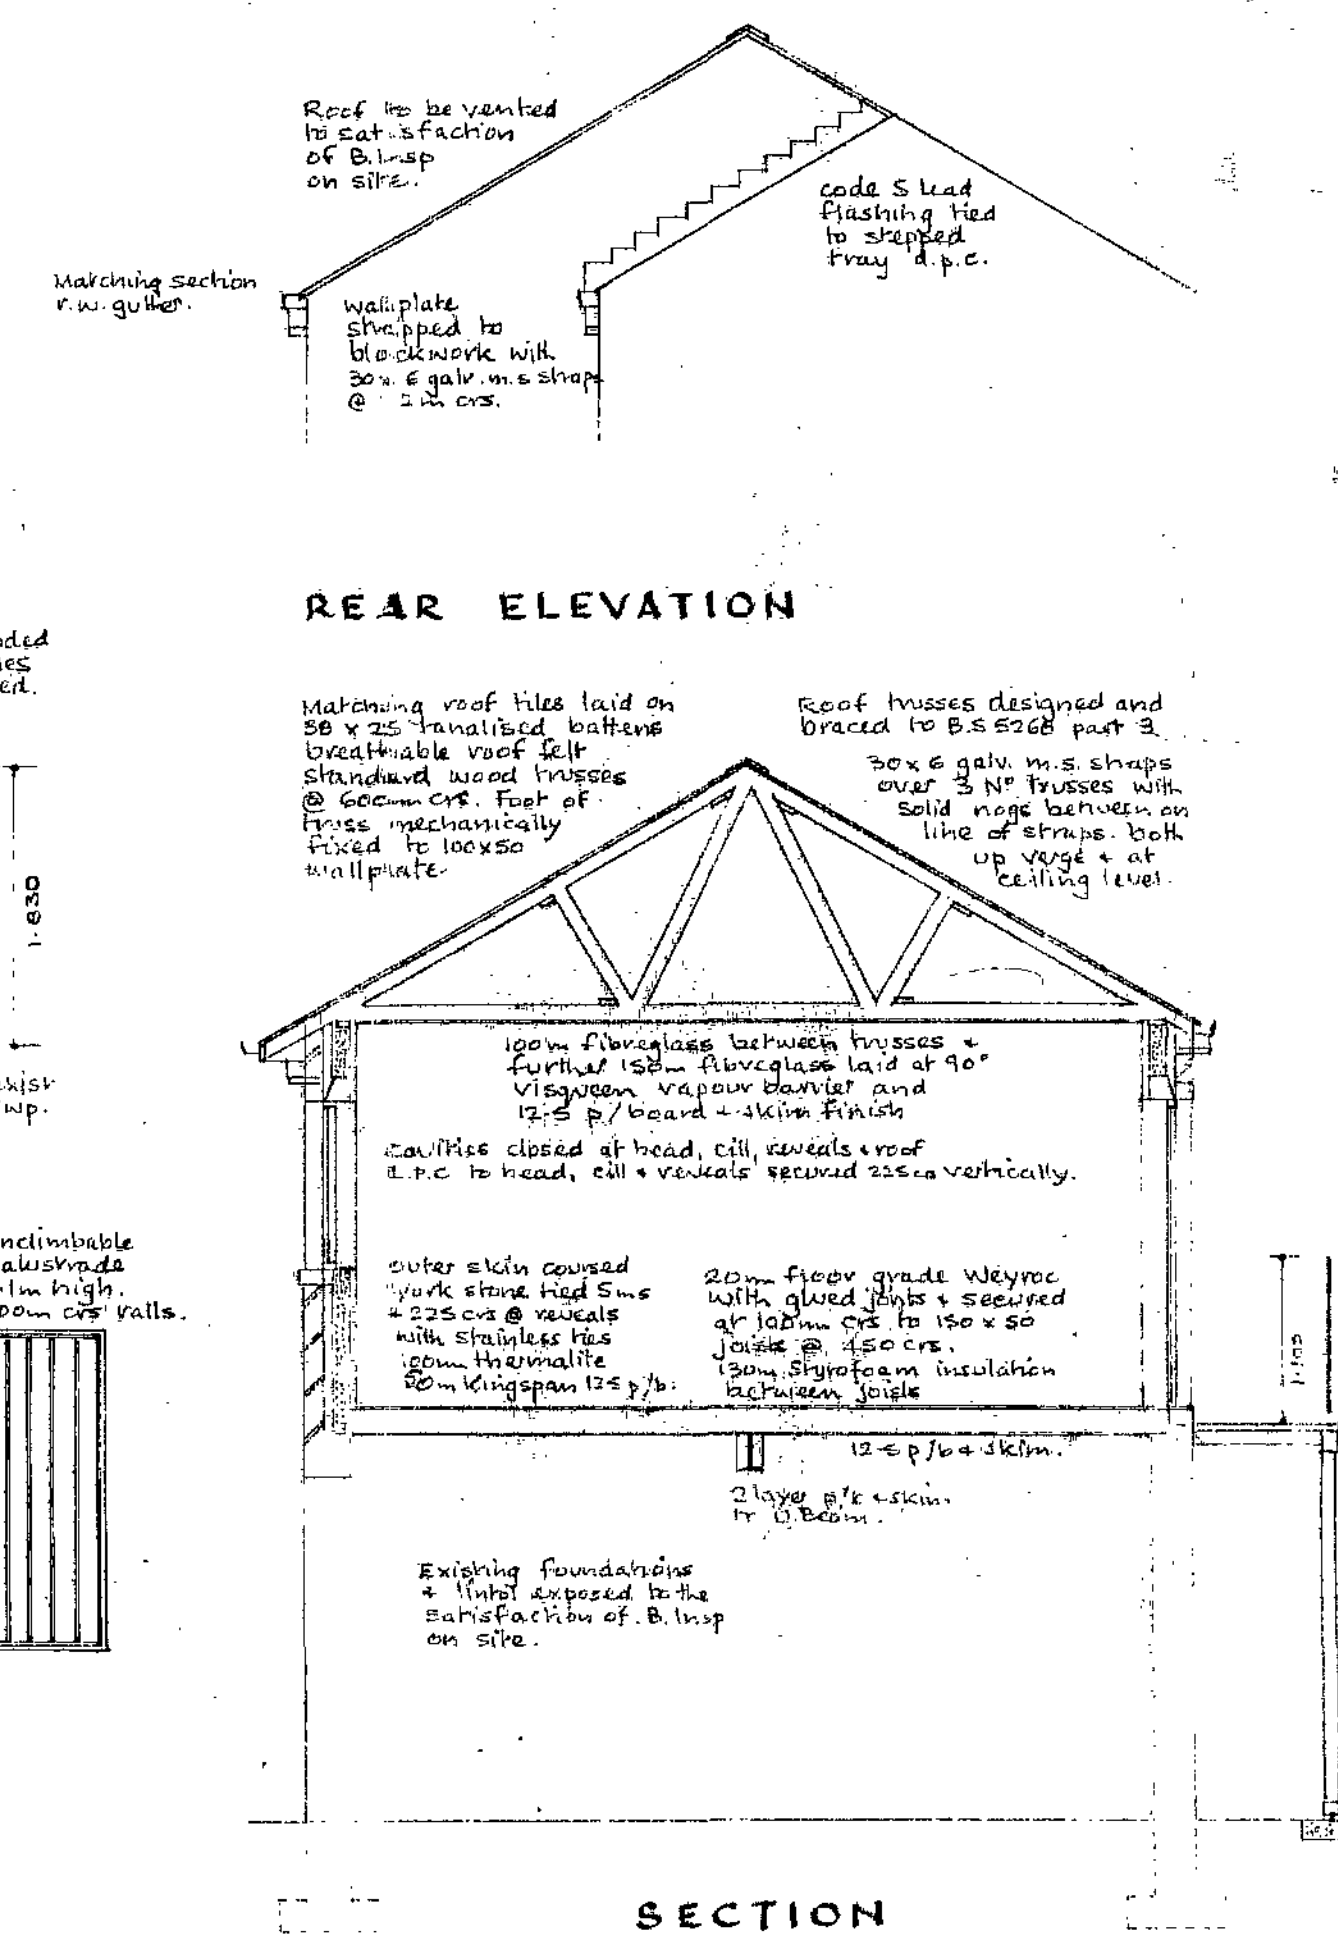

REAR ELEVATION

SECTION