




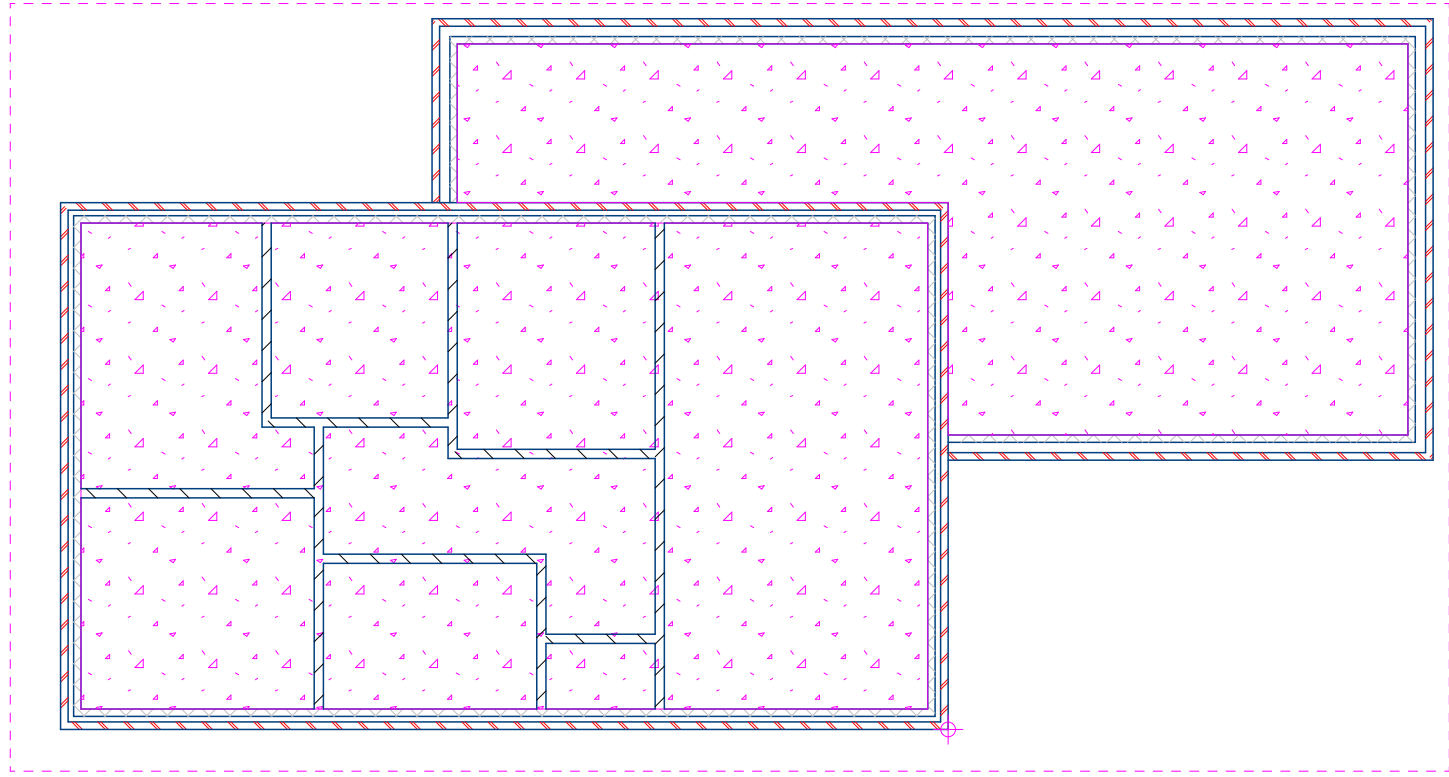

Foundations

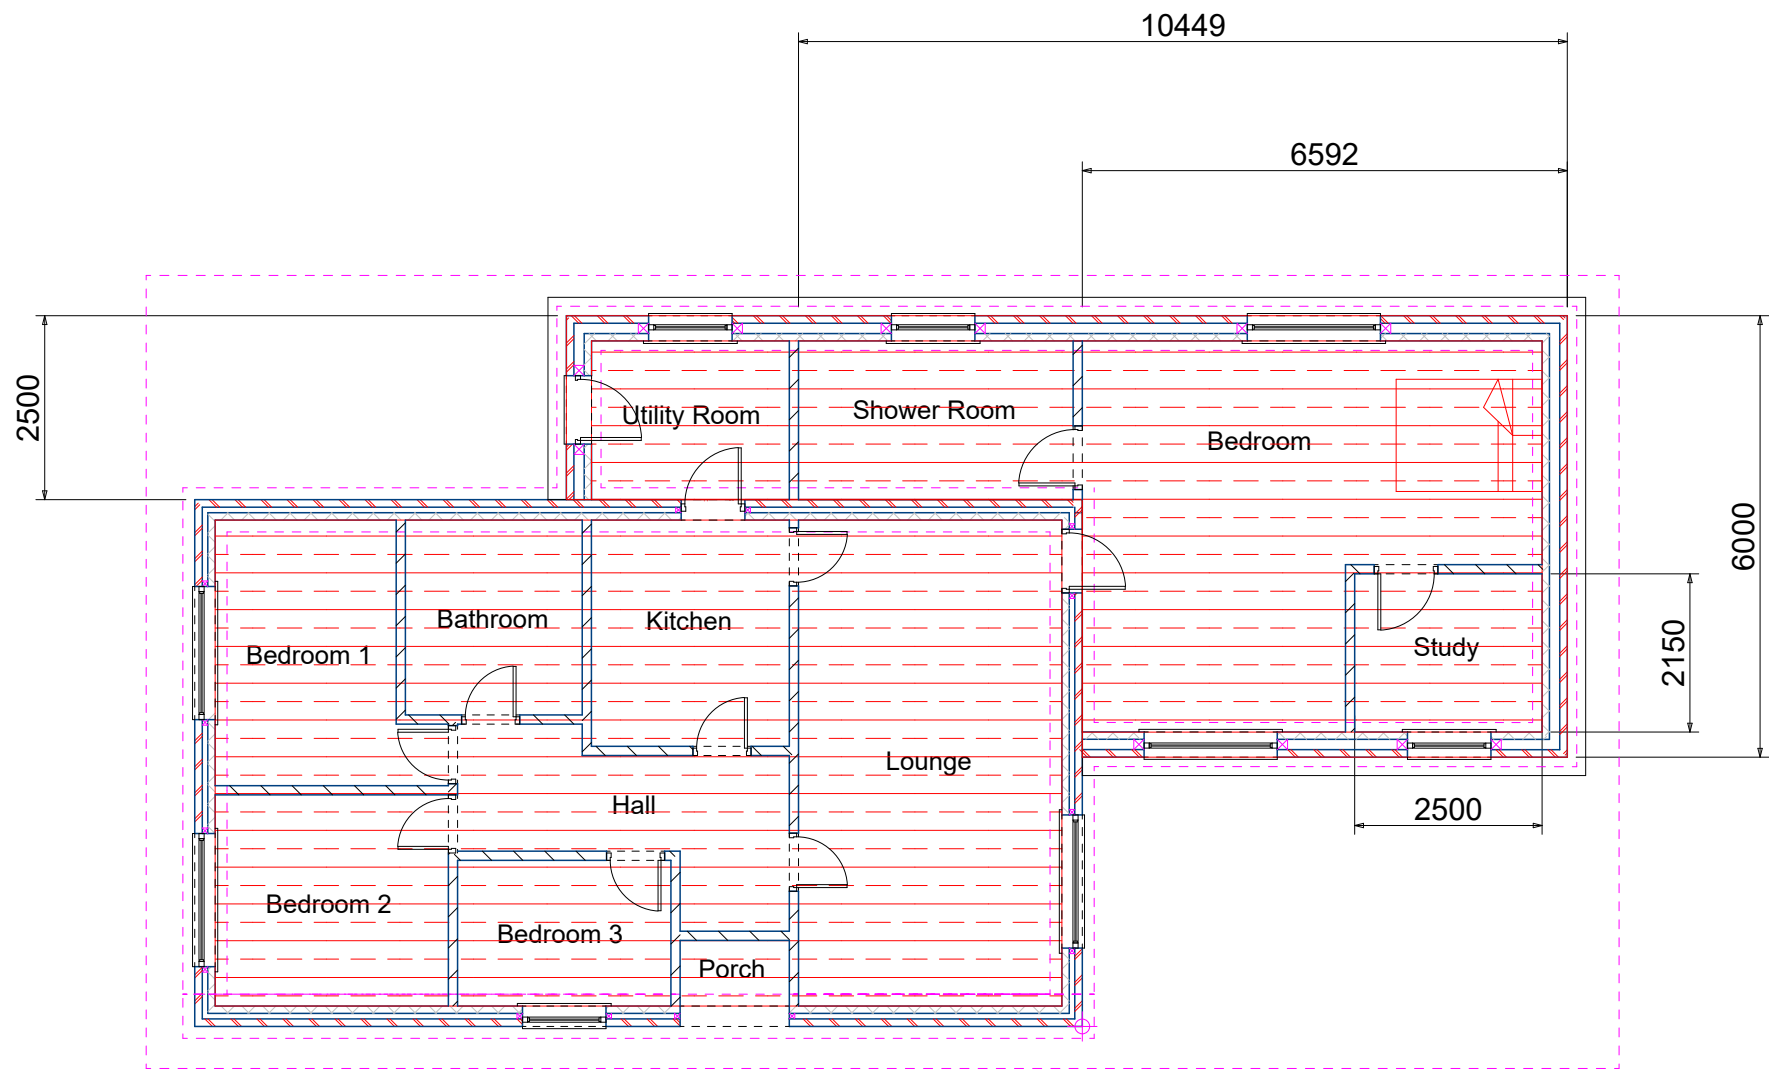

Ground Floor

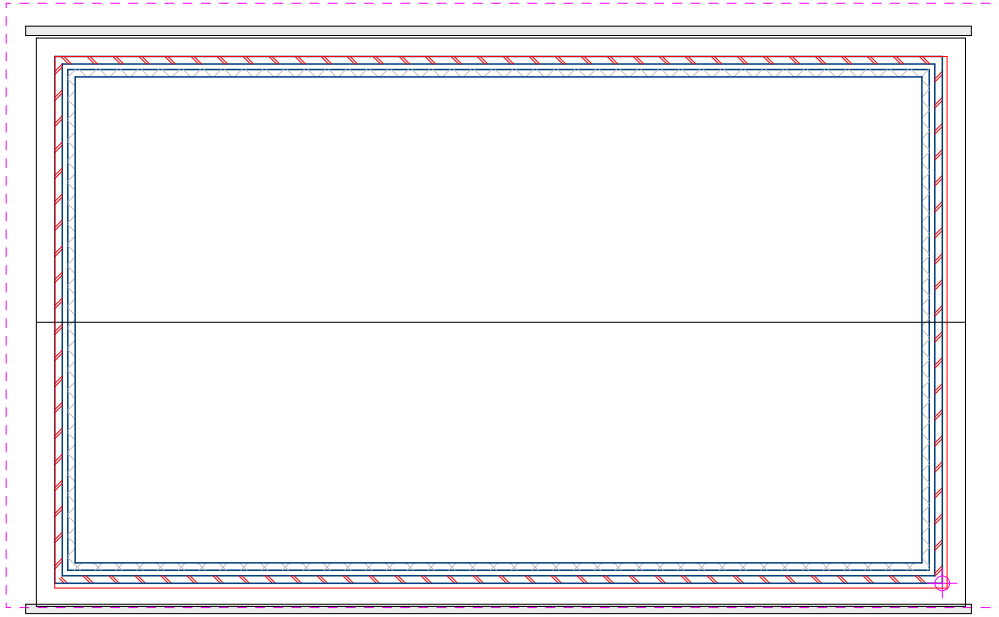

Ground Floor

Notes
Do not scale from the drawings.
Dimensions to be checked on site, where discrepancies occur, seek advice from the client's representative for clarification.
The drawings & specifications are a guide as to what is required to comply with the current building regulations. This does not imply that this is the only acceptable way of achieving building regulations approval. Alternative 'similar approved' products may be used at the discretion of the Building Inspector.
No liability is accepted for any loss of any sort or additional expense incurred consequent on any variation to the layout or specification that may be required as a result of site conditions, availability of materials, custom or practice, the requirements of the Building Inspector or any other circumstances.

GENERAL NOTES
No building works to be commenced until full planning permission has been granted or permitted development has been confirmed by local authority. Any and all conditions specified on the certificate of Planning Decision should be adhered to in order that a situation of a breach of planning condition does not arise.
All works to be carried out in accordance with best practice, current British Standards and the requirements of the Building Act 1984 and current Building Regulations, to the satisfaction of the Building Control Body.

PARTY WALL ACT
Due regard to the provisions of the Party Wall Act 1996 must be made where the proposed building may affect adjacent or attached buildings and structures, including service of all relevant notices etc.
The property owner shall take all reasonable steps to protect the property of the neighbouring properties during the construction works.
Generally before commencement of building works we recommend that the client ensures that no easements and/or conditions have been defined which may affect the permission to construct the proposed building work over existing services and rights of access to the site.
All critical dimensions, drainage positions/levels/falls, services locations, boundaries etc. to be verified on site before construction commences to ensure that any errors, omissions etc. are identified.



Allestree Design Services

Project
Project Description
14 St Helens Close Thurnscoe
Sheffield S63 0RD

Drawing Title
Proposed Plan Views

Client
Mr & Mrs Travis
Drawing No.
S630RD14 - 03

Date	Scale
12 / 2024	1:100
Drawn by	Checked by
SGB	Name

Page Size - A1

140 Blenheim Drive Allestree Derby DE22 2GN
Mobile 07394 146877
Email steveburdon@mail.com

Design is subject to the building inspector's approval on site