






Topographic &
Building Surveys
THE OLD MILL, HIGHFIELD
TINGLEY, WAKEFIELD
WEST YORKSHIRE, WF3 1LA

SITE PLAN



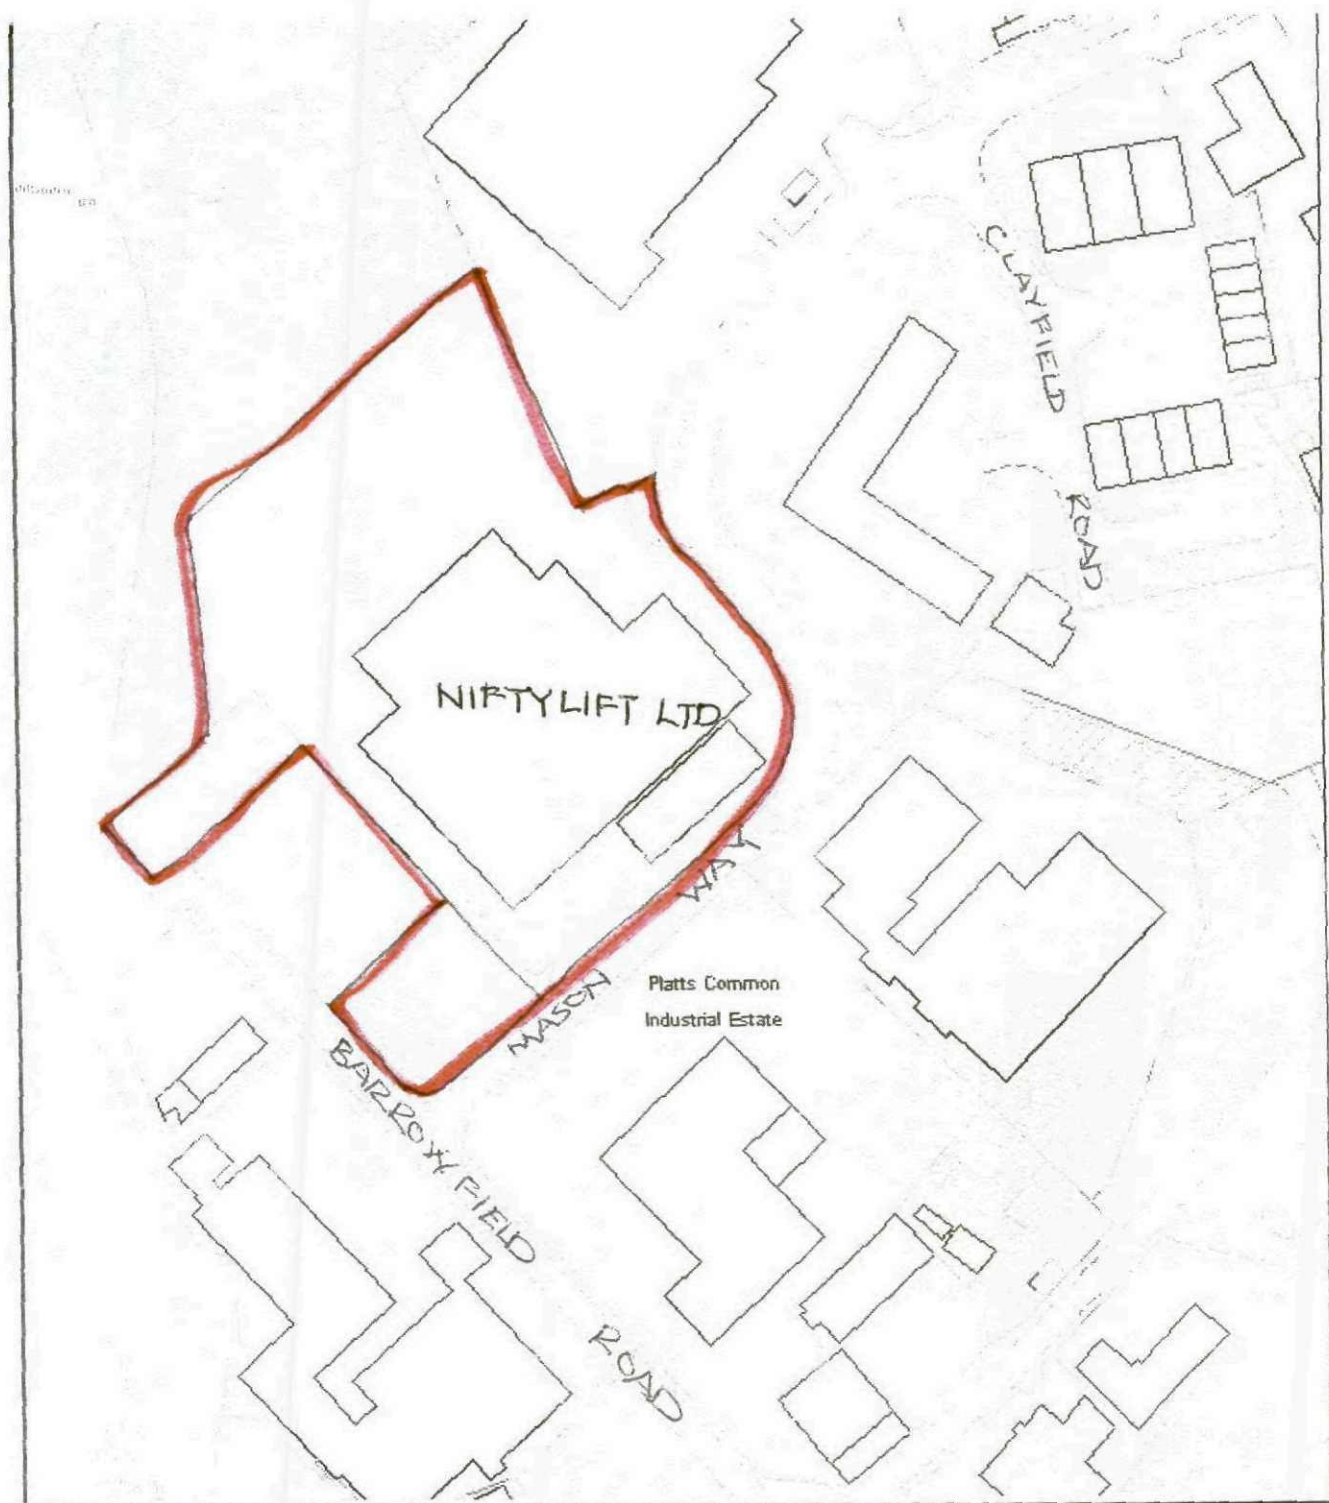



NIFTYLIFT LTD
MASON WAY
PLATTS COMMON IND. EST.
HOYLAND
LOCATION PLAN 1/1250

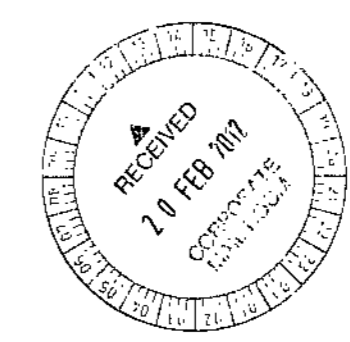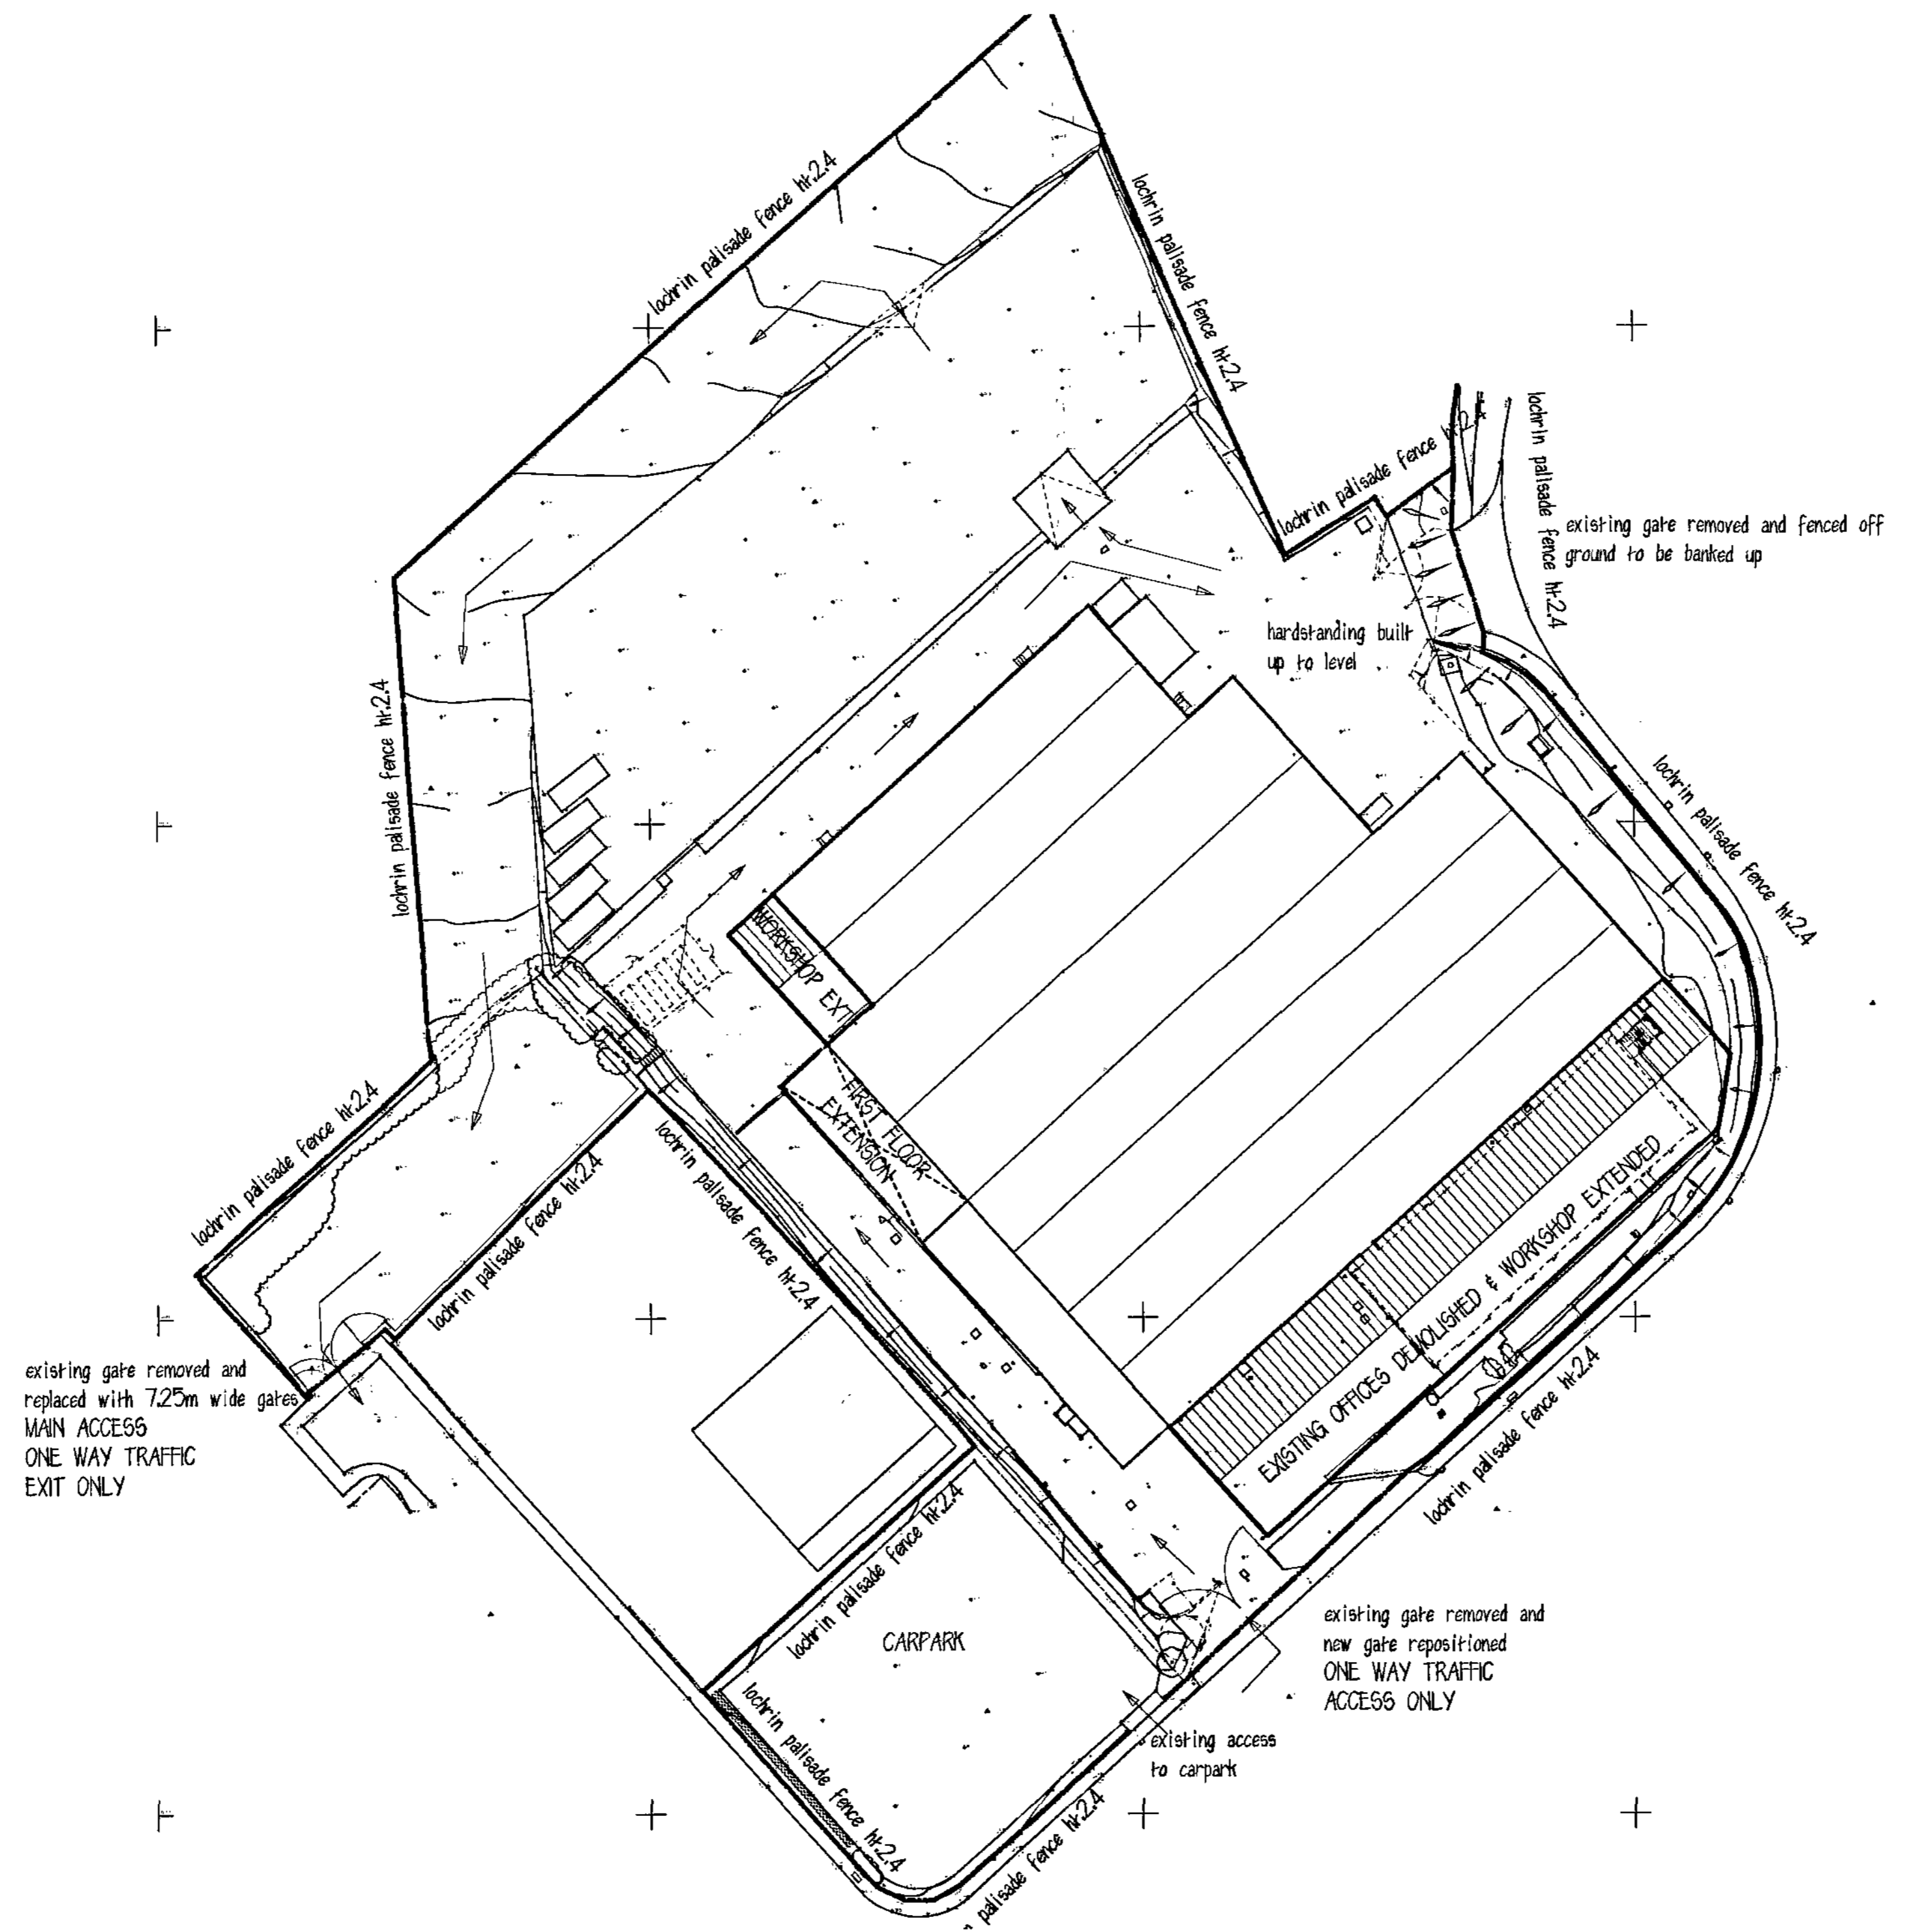

NIFTYLIFT LTD
 PROPOSED EXTENSION AND
 SITE ALTERATIONS
 MASON WAY
 PLATTS COMMON

SITE PLAN
 1:500@A2 NOV. 11

Peter Thompson 
 "Linwood"
 Barnsley Road
 Dodworth
 Barnsley S75 3JR
 e-mail peter-thompson@hotmail.co.uk
 tff. 01226 201391
 m. 07973251730

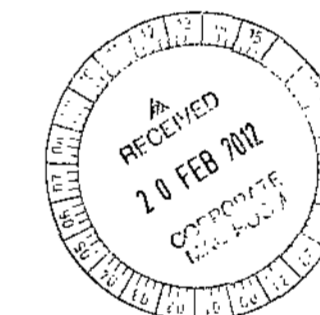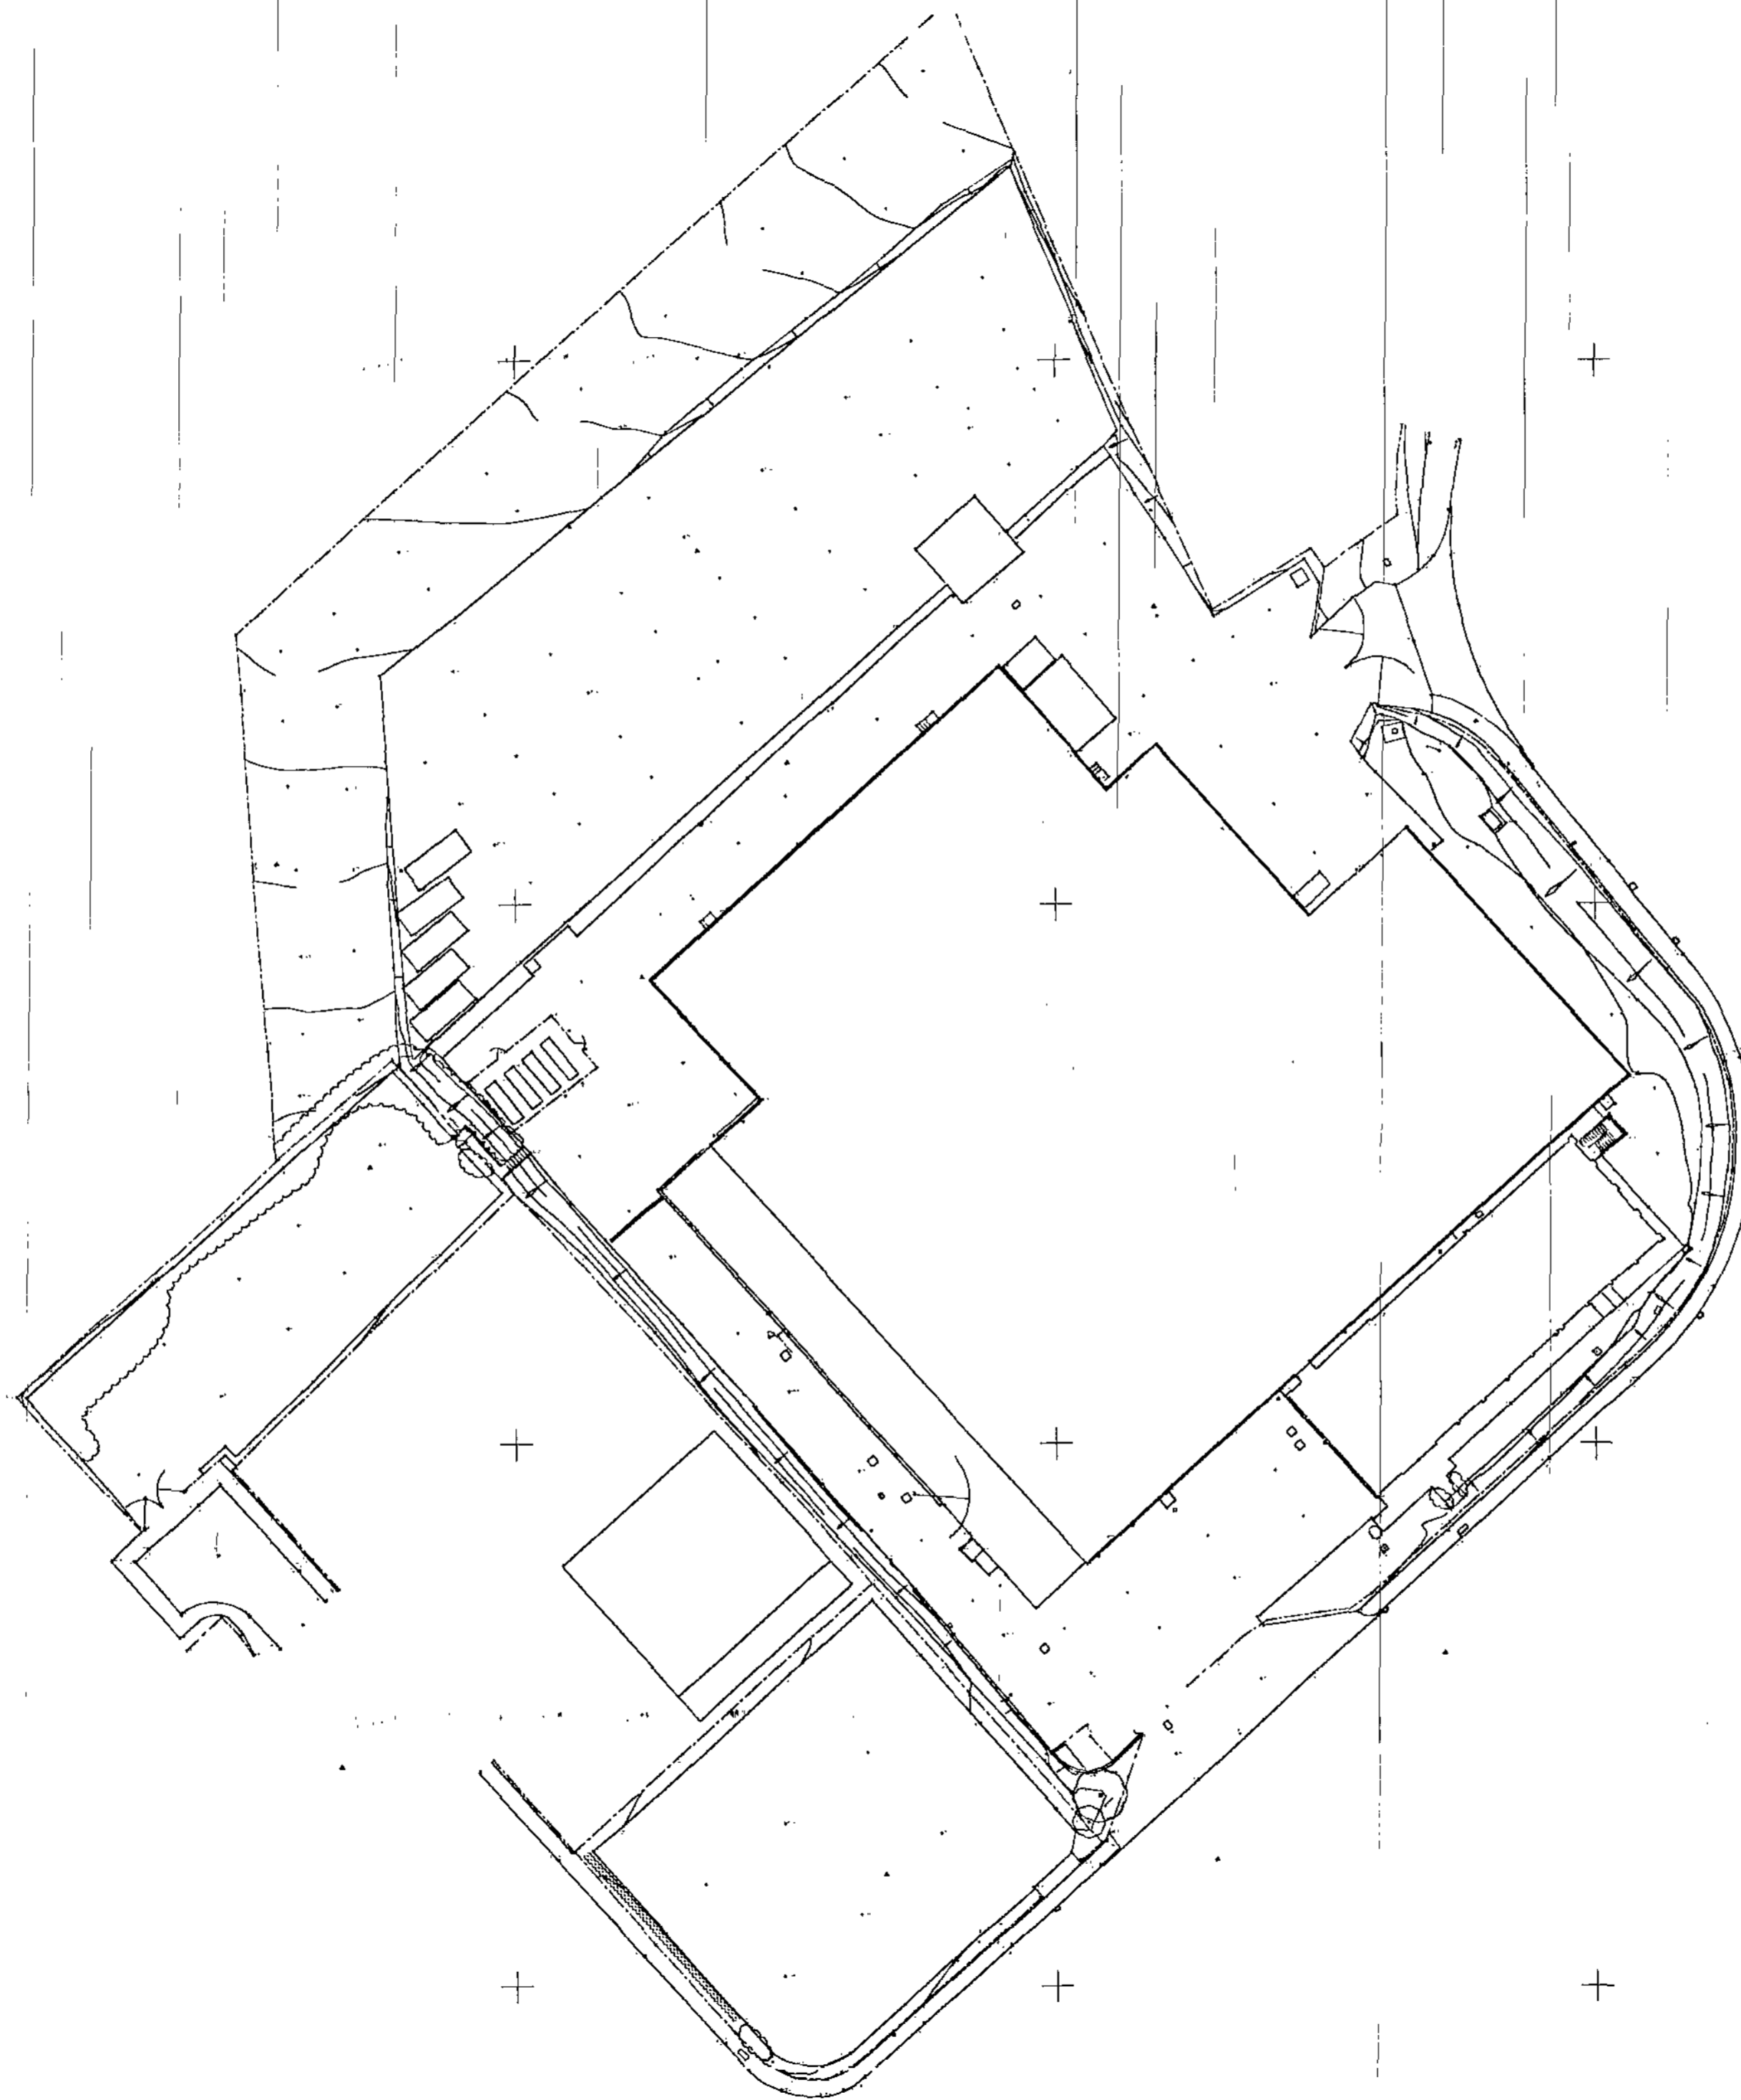


NIFTYLIFT LTD





PROPOSED EXTENSION AND
SITE ALTERATIONS
MASON WAY
PLATTS COMMON

SITE SURVEY


1:500@A2 NOV. 11

Peter Thompson 
"Linwood"
Barnsley Road
Dodworth
Barnsley S75 3JR
e-mail peter-thompson@hotmail.co.uk

Ref. 01226 201391
m. 07973251730

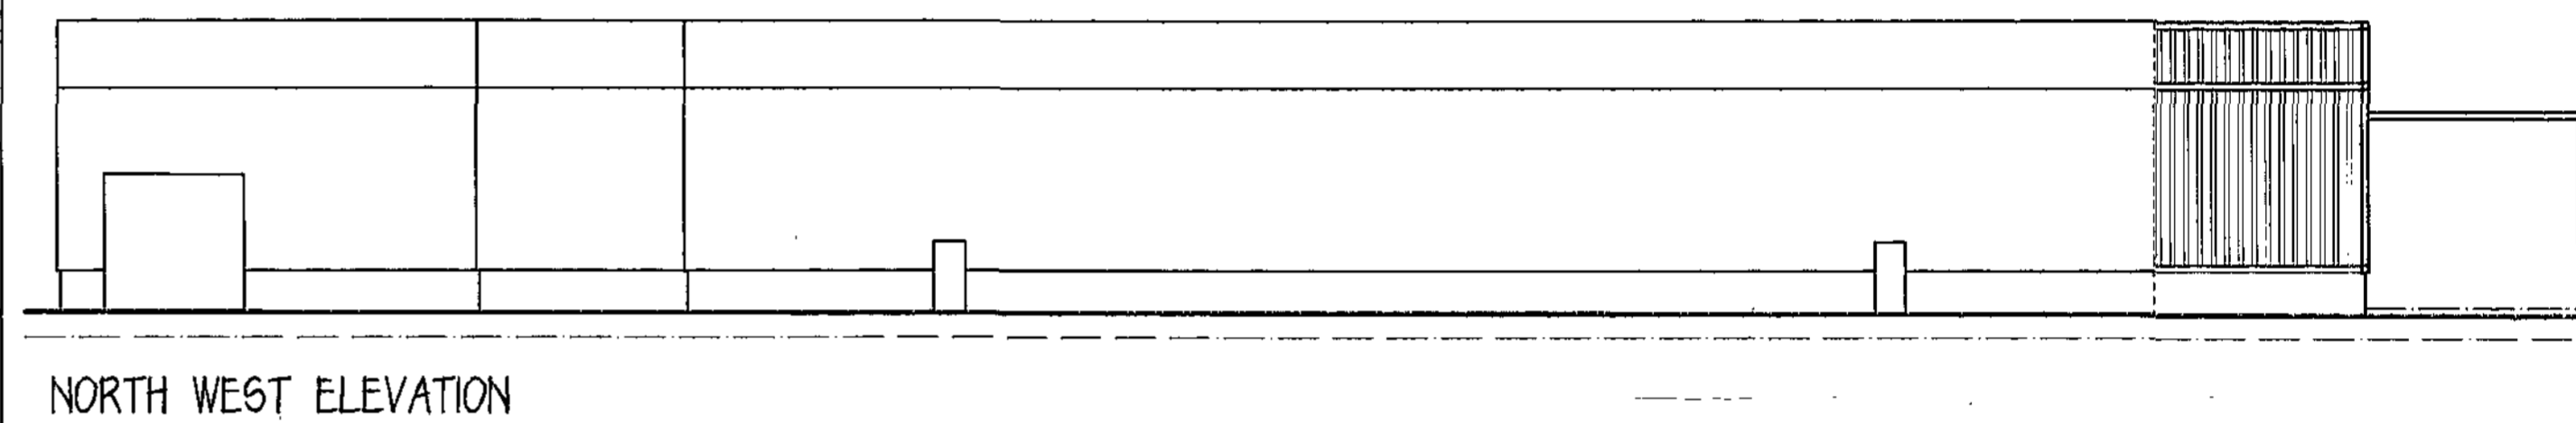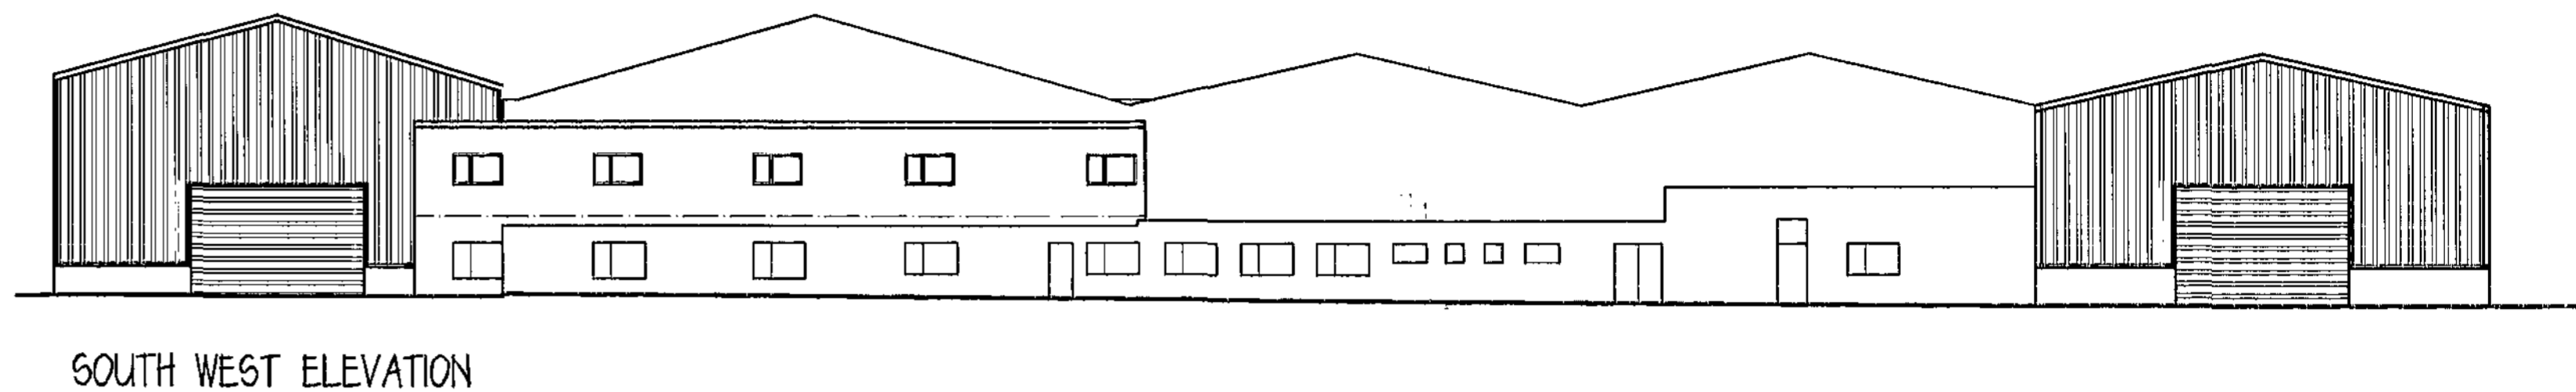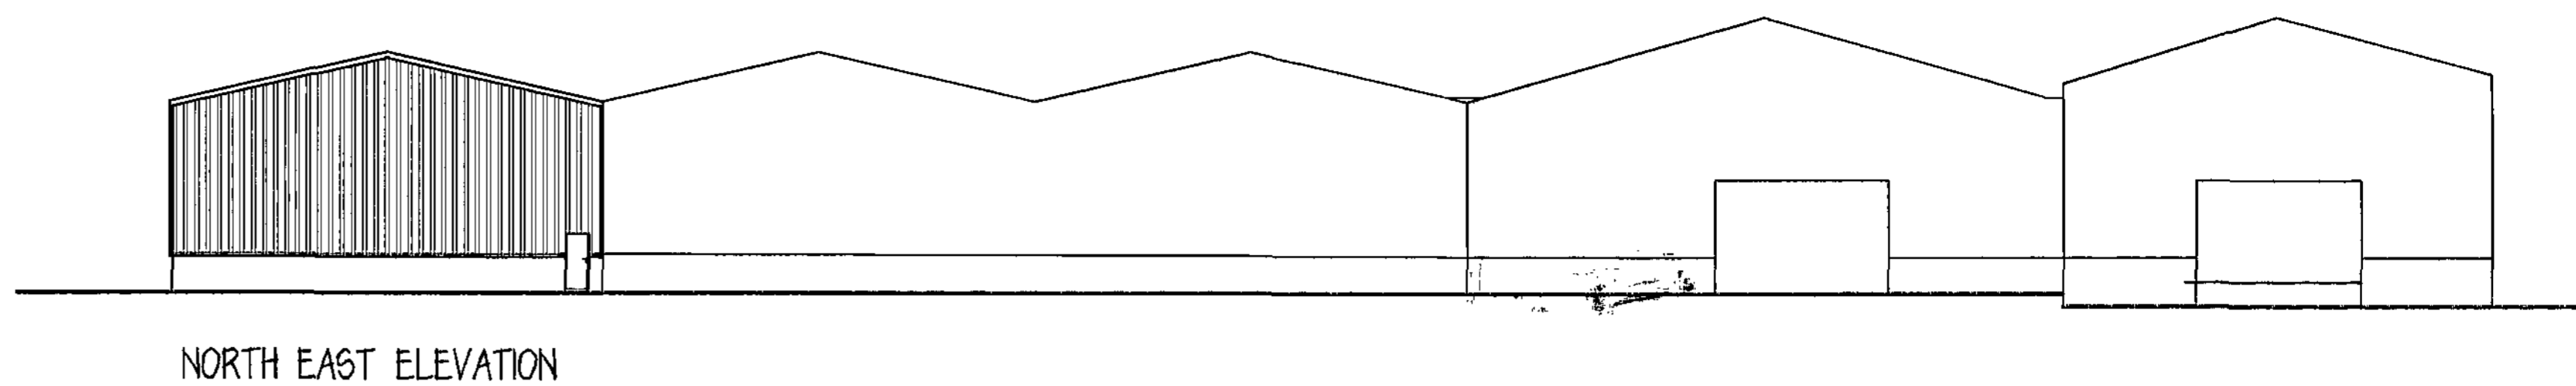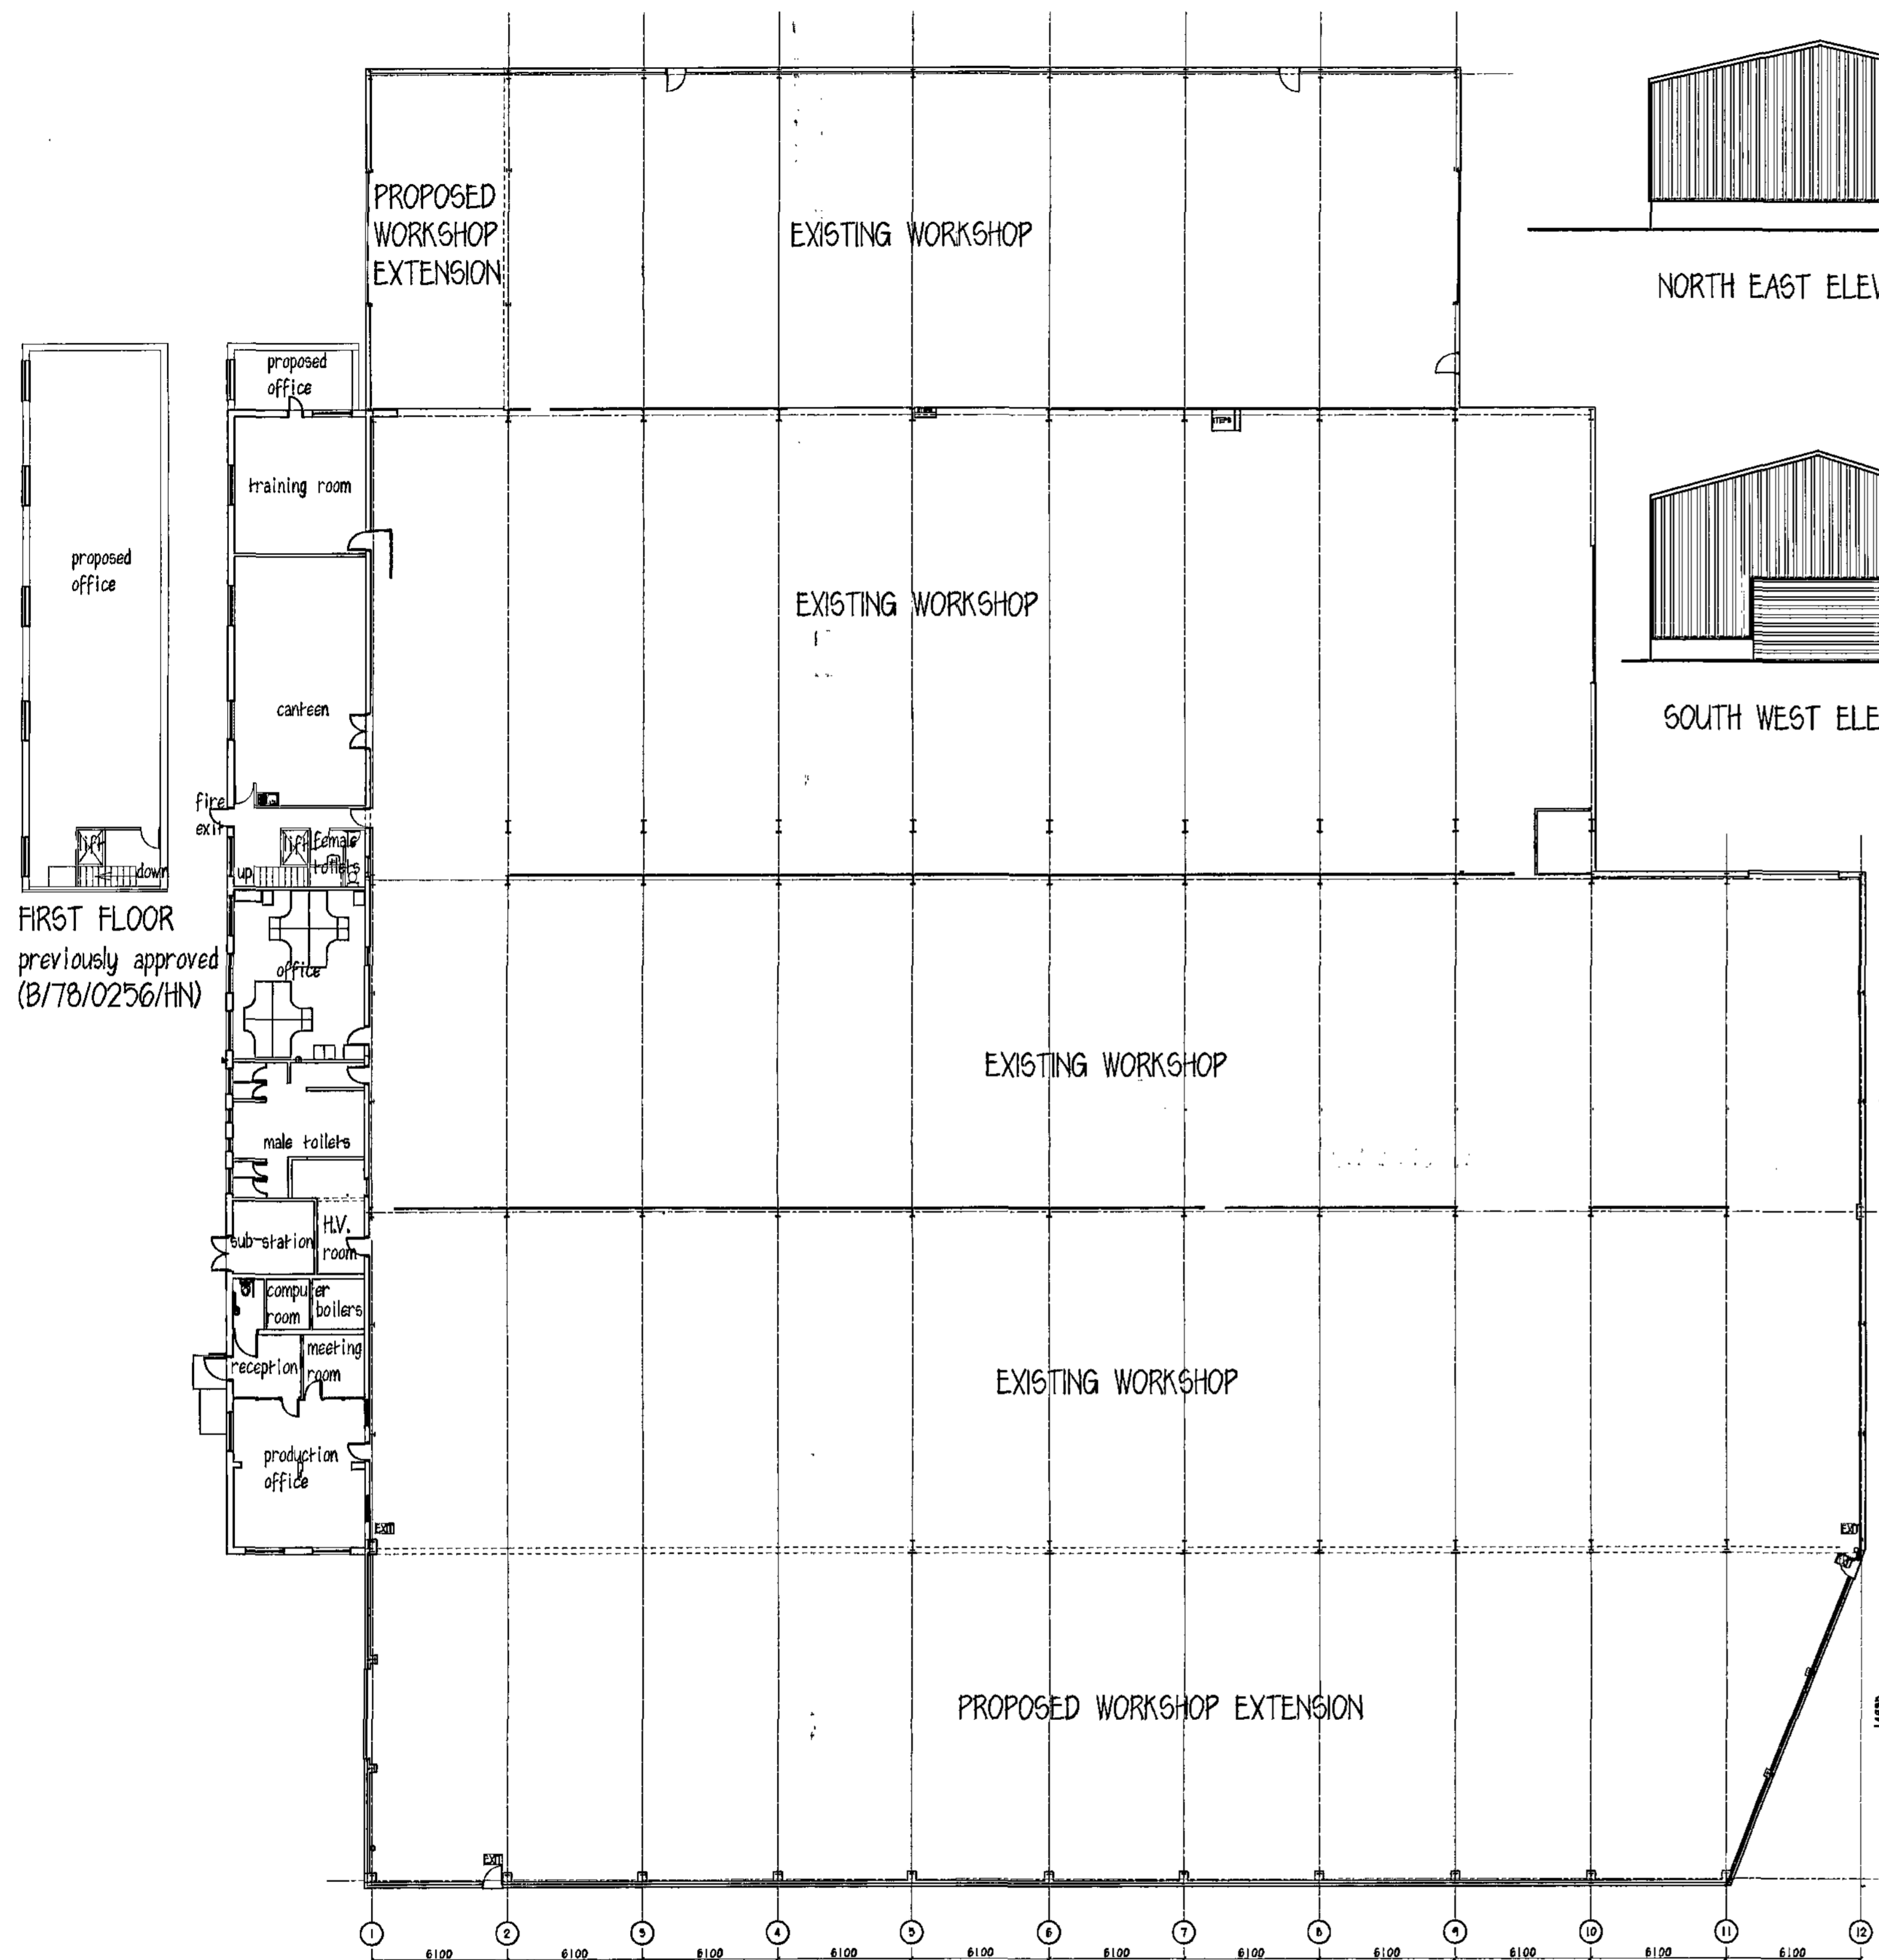

ROOF - profiled sheeting
 goosewing grey
 WALLS - profiled sheeting
 merlin grey / fairfaced blockwork
 painted white

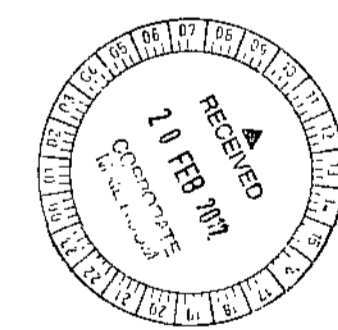

NIFTYLIFT LTD
 PROPOSED EXTENSION AND
 SITE ALTERATIONS
 MASON WAY
 PLATTS COMMON

PLAN & ELEVATIONS

1:200@A1 DEC. 11

Peter Thompson
 "Linwood"
 Barnsley Road
 Dodworth
 Barnsley S75 3UR
 e-mail peter-thompson@hotmail.co.uk
 M.C.I.A.T.
 Ref. 01226 201391
 m. 07973251730

