


NORTH ELEVATION.

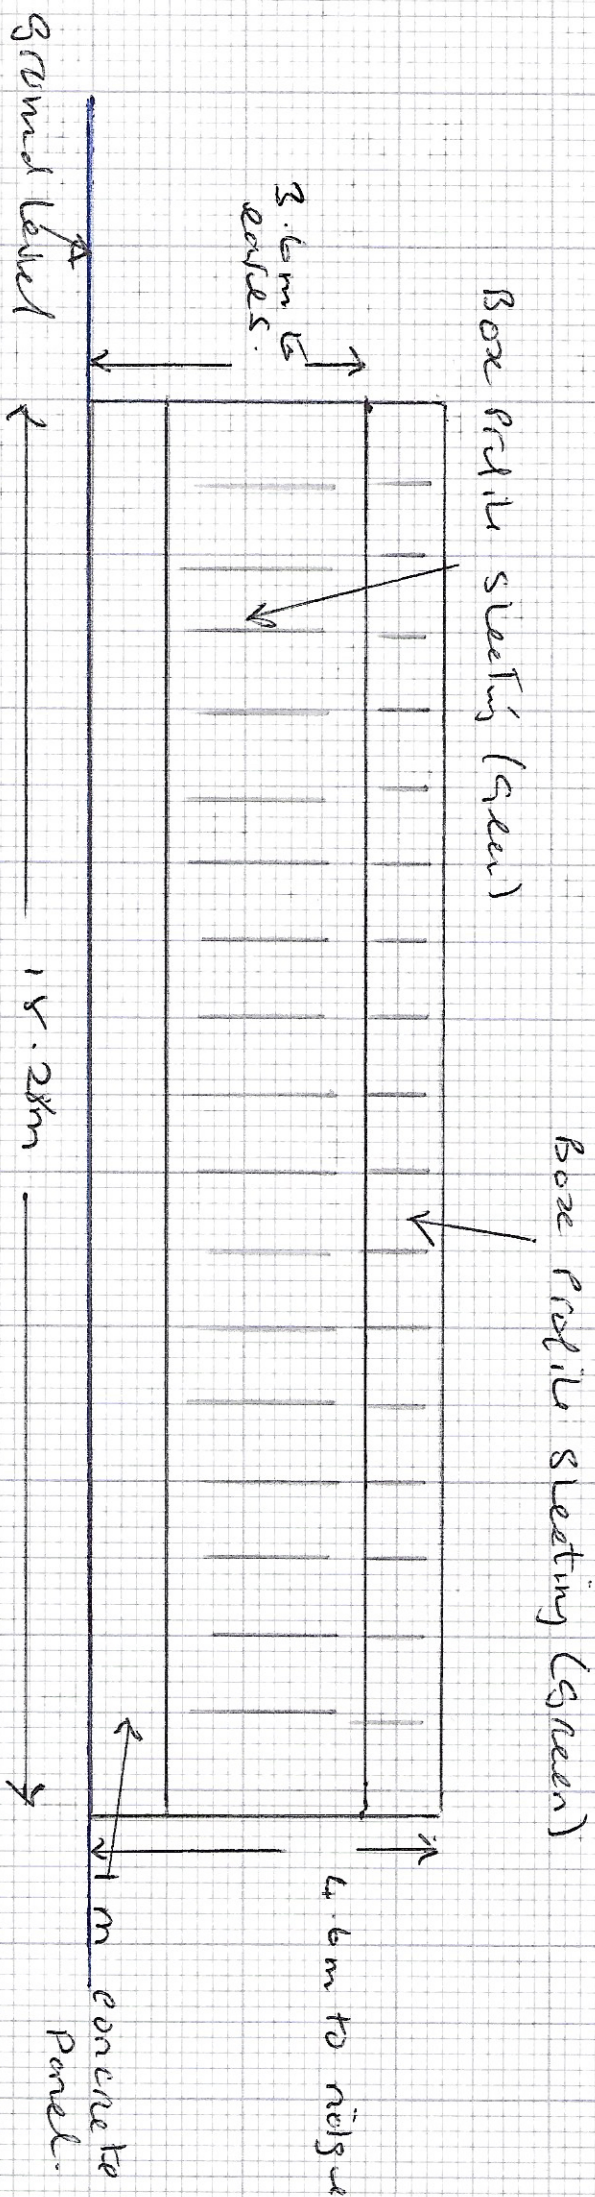

A4.

