

Location Plan 1:1250






Planning drawings only - Not to be used for construction purposes.

Client	
Project 8 Lidgett Road, Mapplewell	
Title Existing Elevations & Plan	
Scale 1:100 @ A3	Date
Drawn AC	Checked
Drawing No.	Rev.



ARCHITECTURAL SERVICES FOR DOMESTIC
EXTENSIONS, ALTERATIONS AND NEW BUILDS

01924 663241 / 07837 804088
andy@spacium.co.uk
www.spacium.co.uk

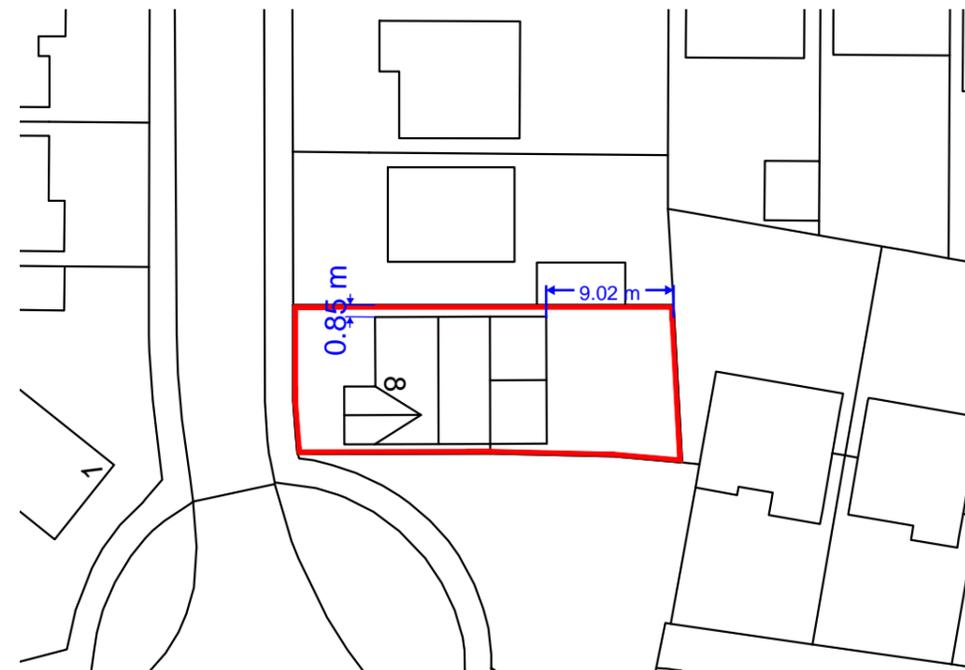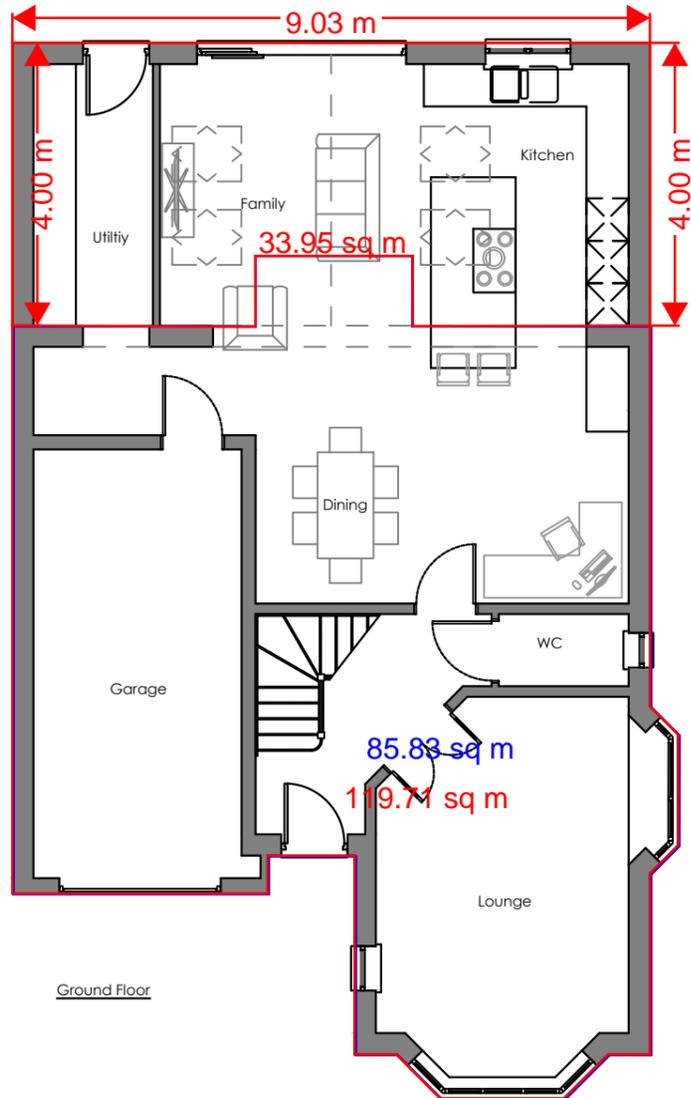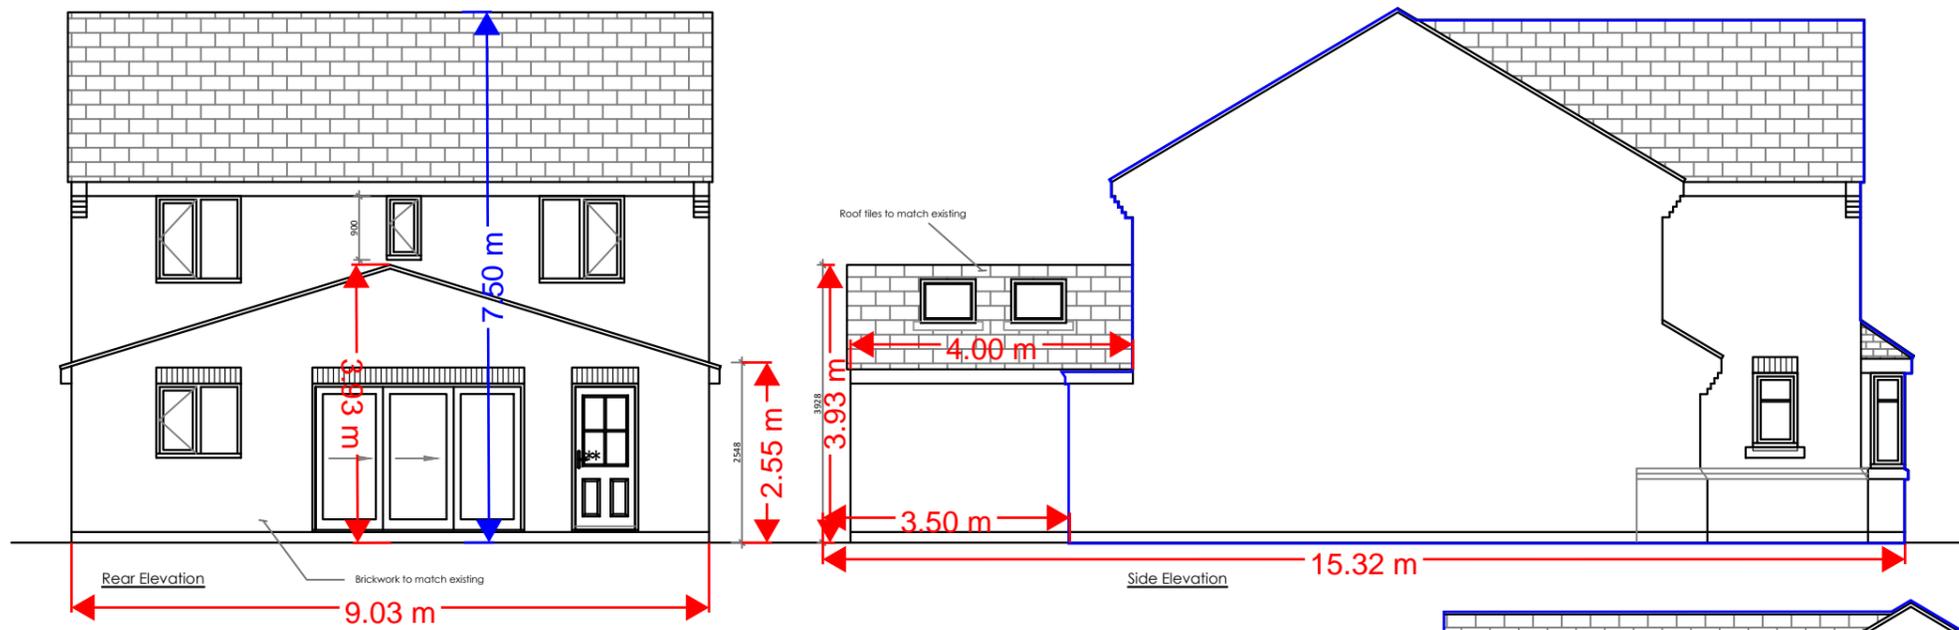

Planning drawings only - Not to be used for construction purposes.

Client	
Project	8 Lidgett Road, Mapplewell
Title	Proposed Elevations & Plan

Scale	1:100 @ A3	Date	
Drawn	AC	Checked	
Drawing No.		Rev.	



ARCHITECTURAL SERVICES FOR DOMESTIC EXTENSIONS, ALTERATIONS AND NEW BUILDS

01924 663241 / 07837 804088
andy@spacium.co.uk
www.spacium.co.uk