



1800mm CLOSE BOARDED TIMBER FENCE

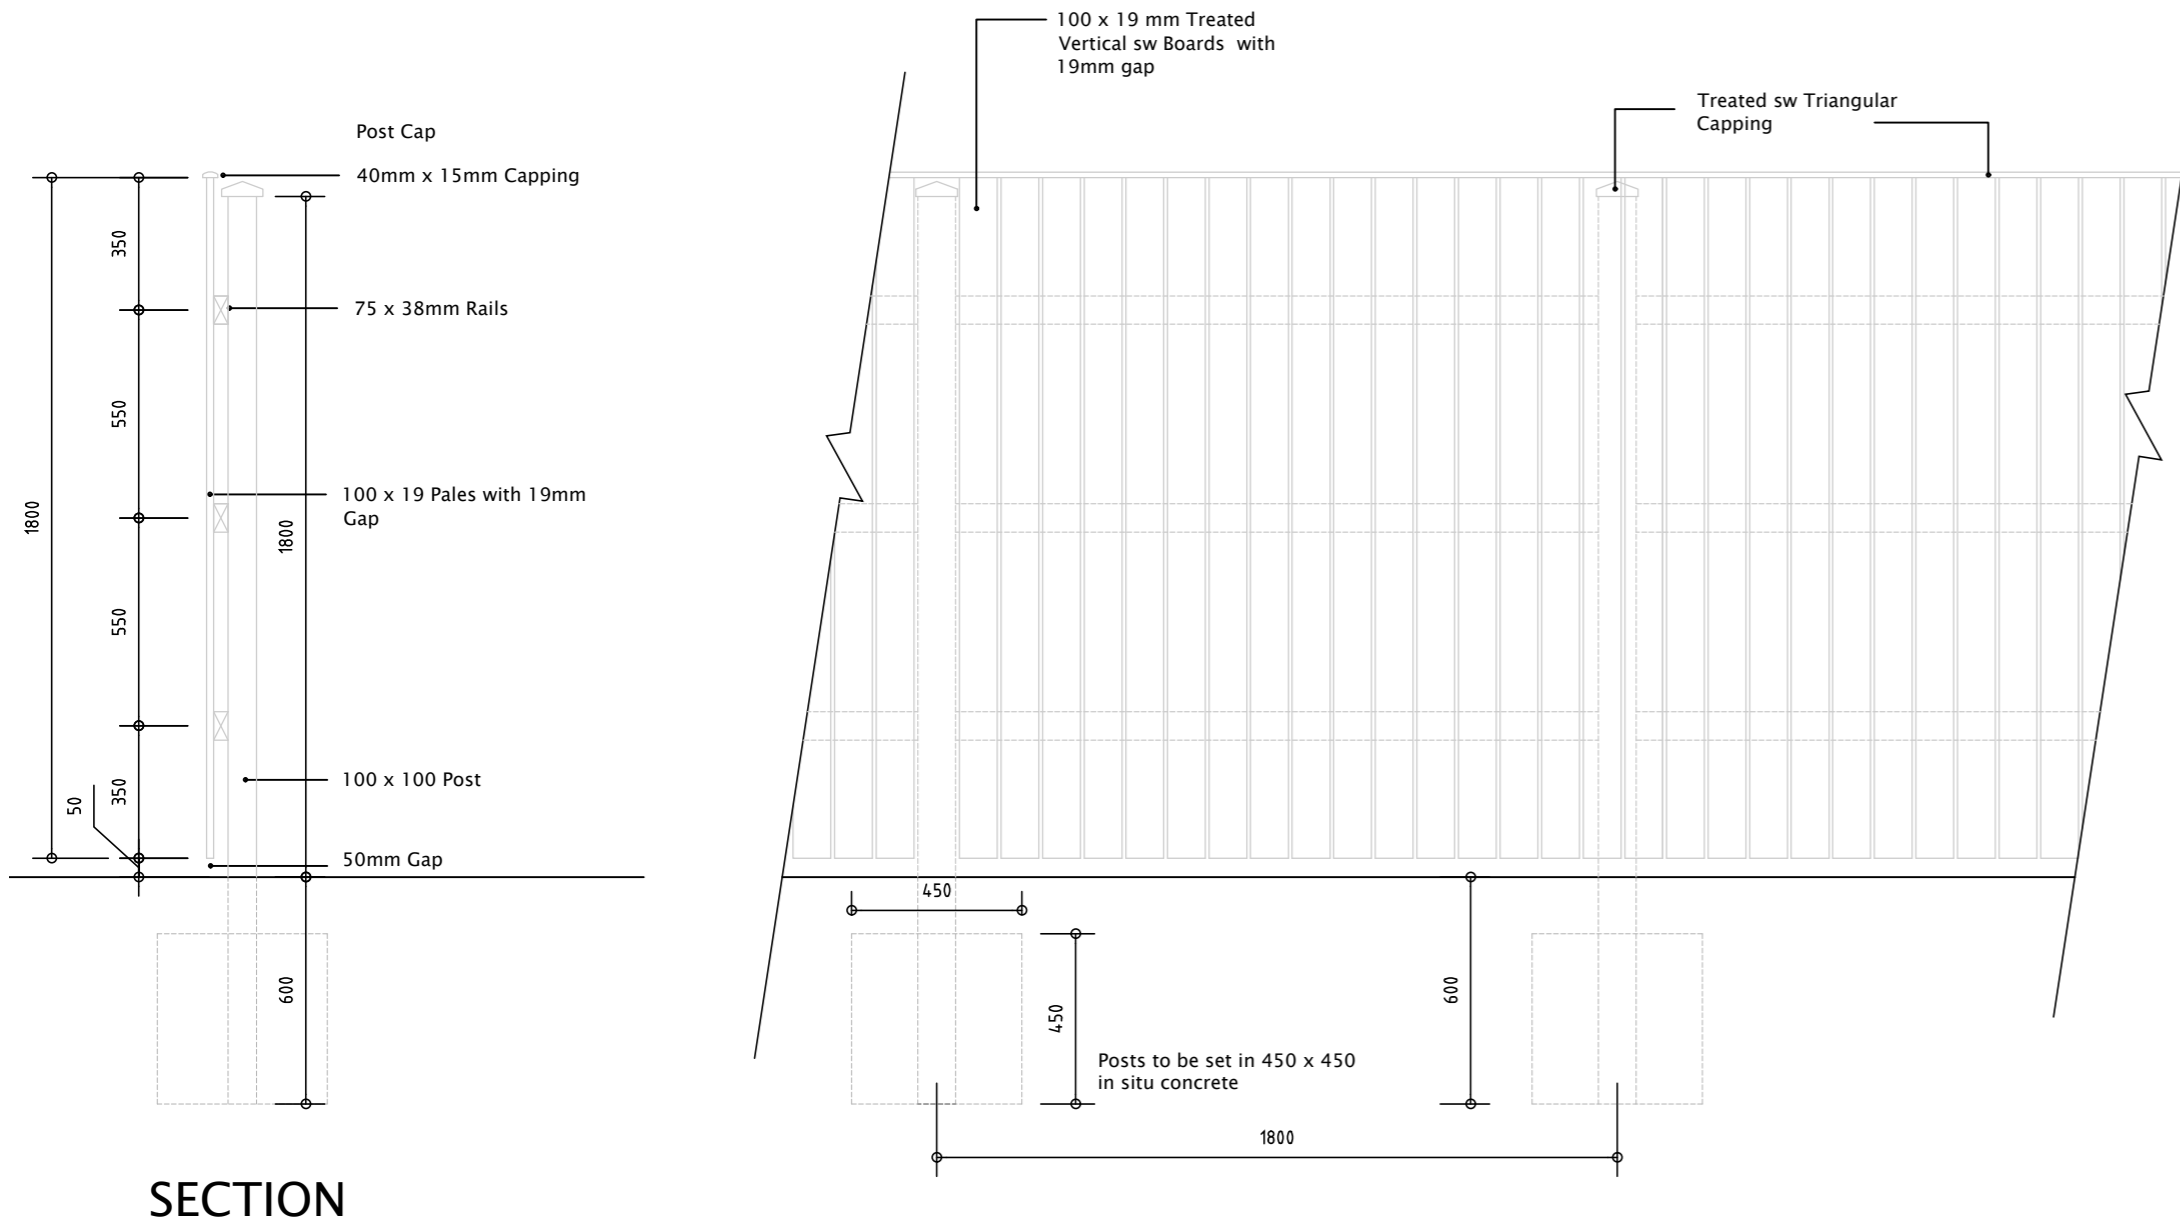


SECTION

1800mm BRICK SCREEN WALL

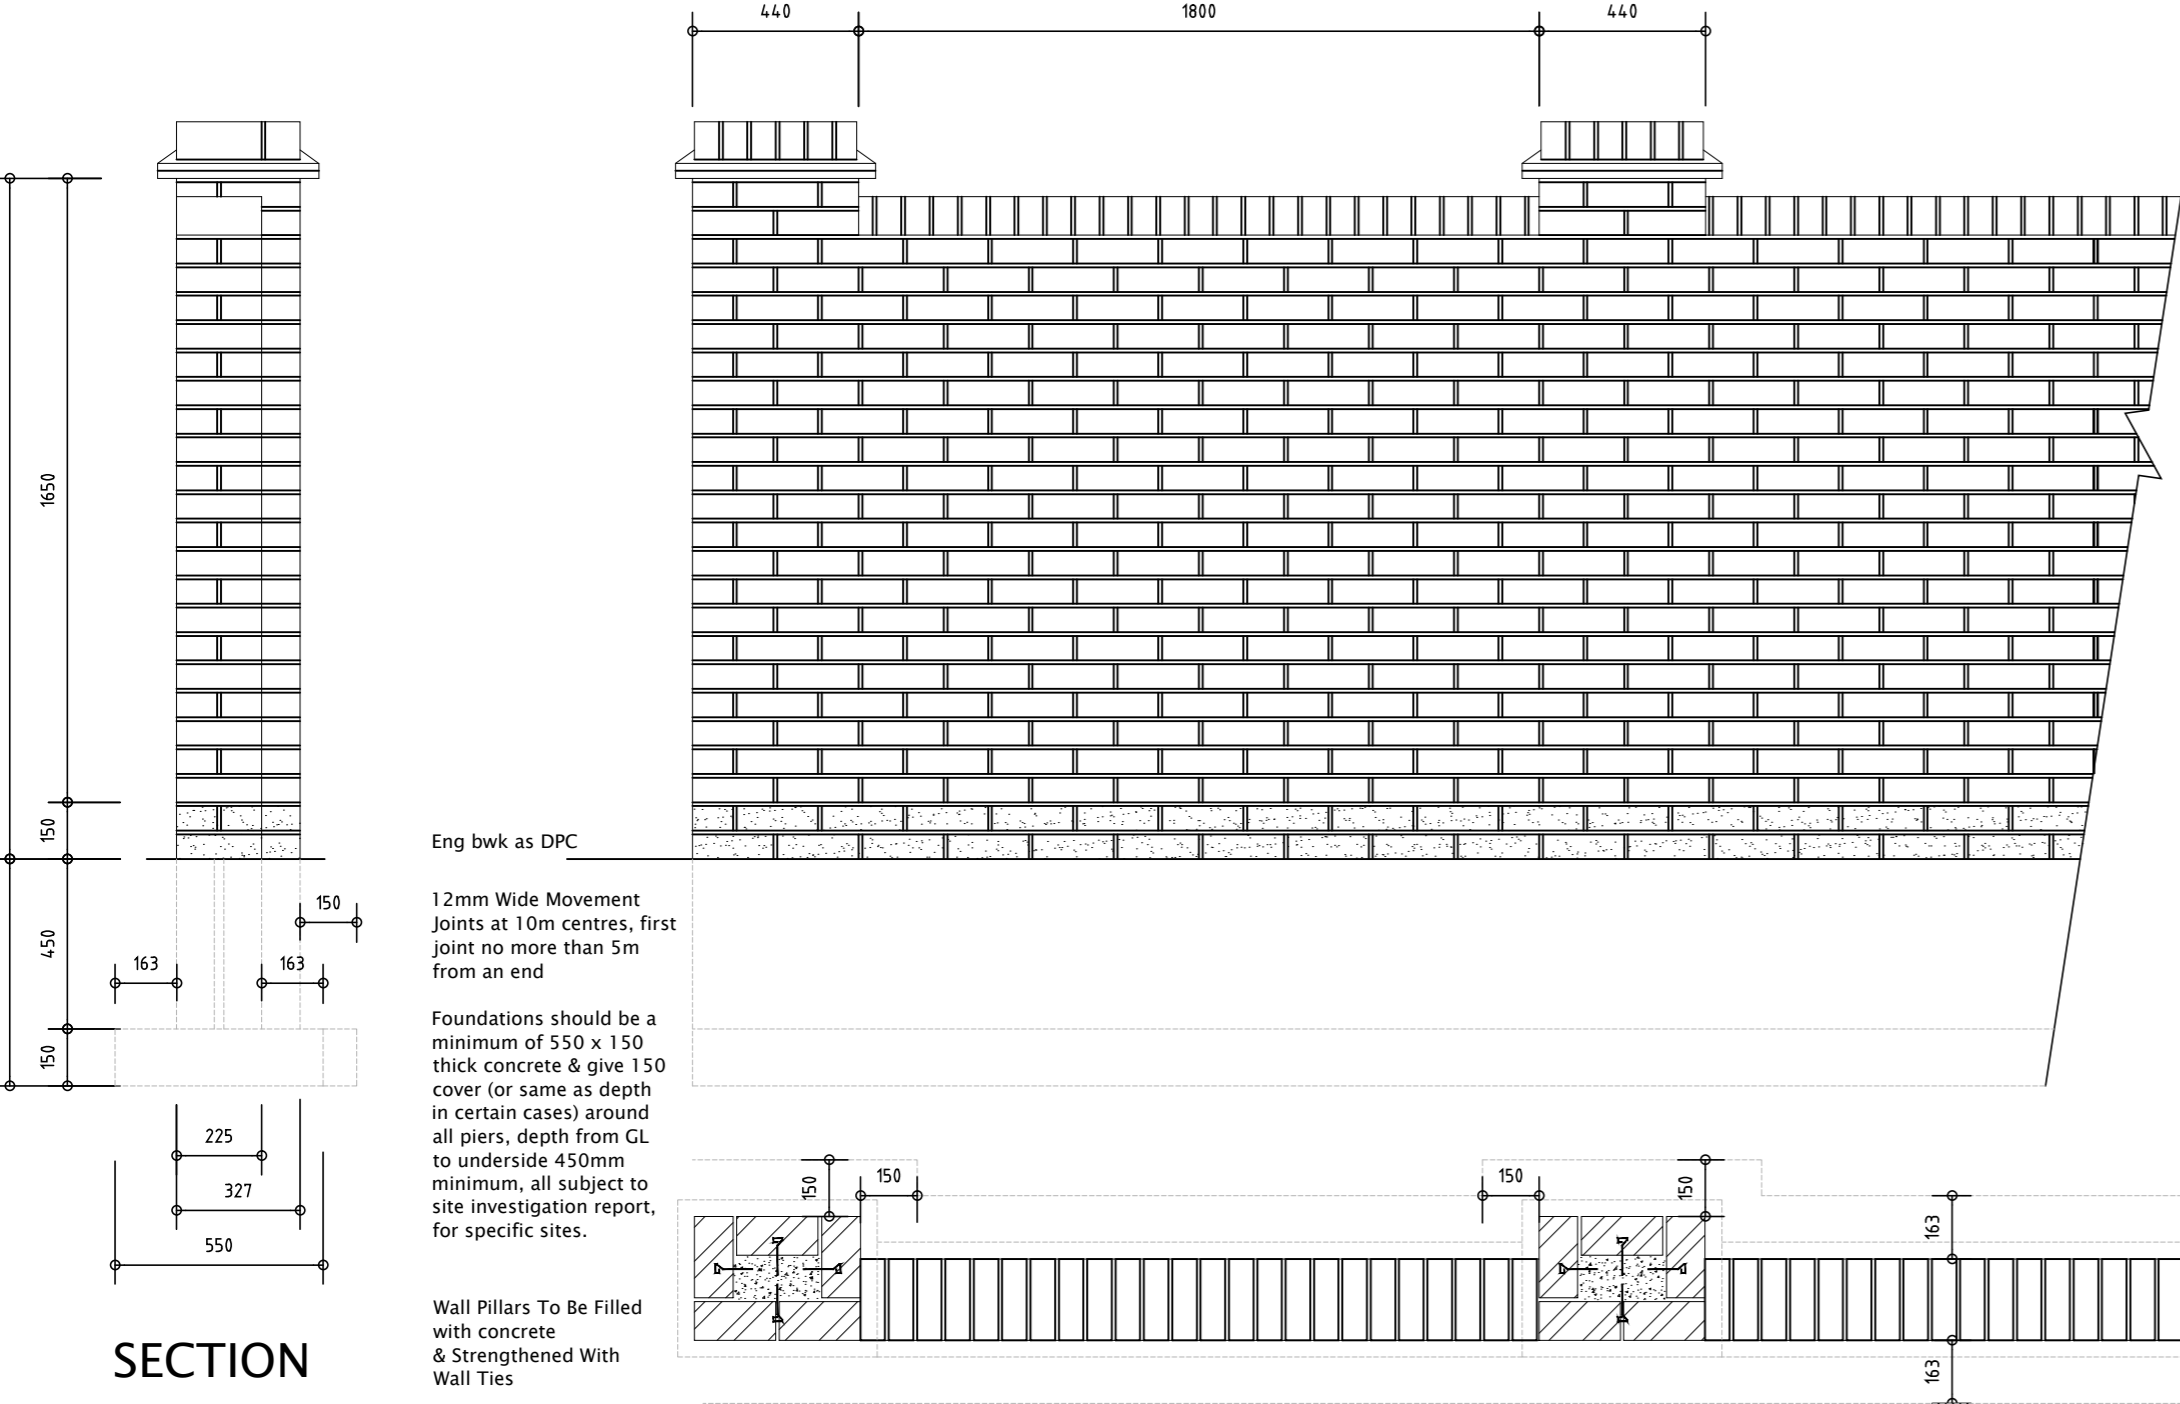


SECTION

1200mm TIMBER POST AND RAIL FENCE

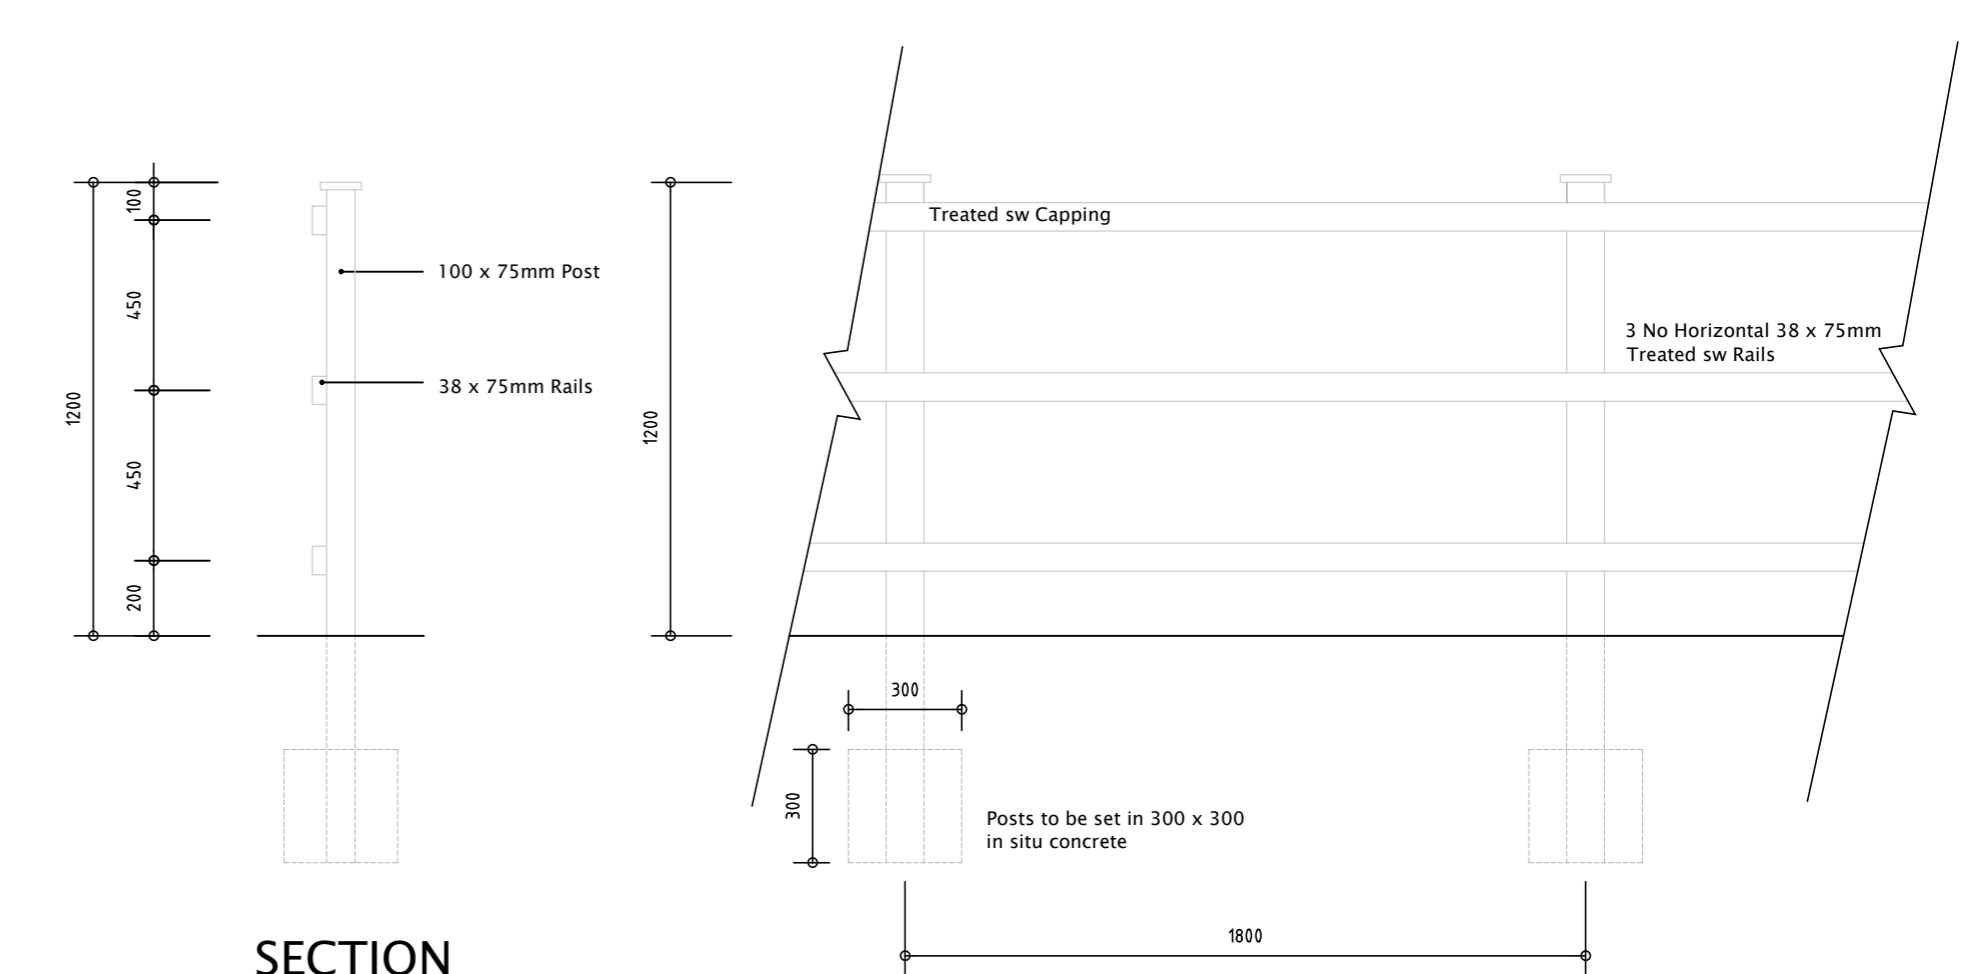


SECTION


450mm KNEE RAIL

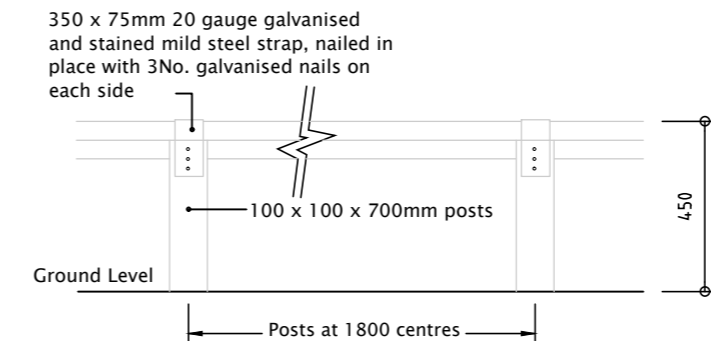

ELEVATION

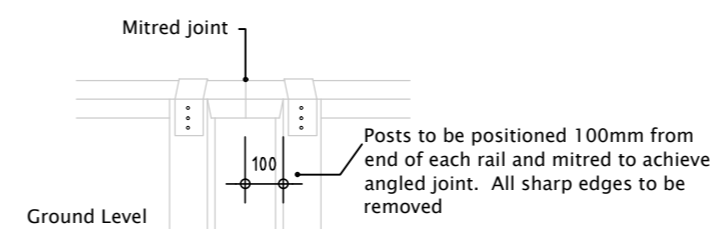

ANGLED JOINT
ELEVATION

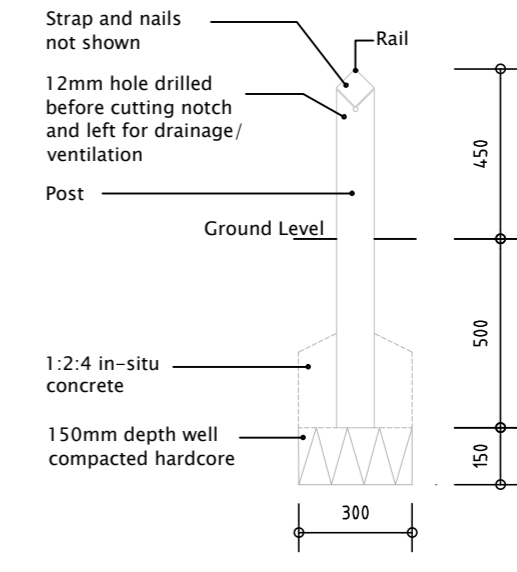

SECTION

- NOTES:
1. All notch cuts to tops of posts are to be made prior to preservative treatment being applied.
 2. All timber is to be treated with an approved pressure-impregnated preservative.
 3. All timber to be sawn softwood.
 4. All fixings to be galvanised.
 5. Posts are to be positioned at 1200-1500mm centres, at all changes in direction and at all intersections.

03 / PROPOSED BOUNDARY TREATMENTS

Do not scale off this drawing - Only figured dimensions to be taken from this drawing. Drawings based on Ordnance Survey and/or existing record drawings - Design and Drawing content subject to Site Survey, Structural Survey, Site Investigations, Planning and Statutory Requirements and Approvals. Authorised reproduction from Ordnance Survey Map with permission of the Controller of Her Majesty's Stationery Office. Crown Copyright reserved.



NORTH



1:20 SCALE

Rev	Date	Description	Drawn	Check
-----	------	-------------	-------	-------



CLIENT:
KEEPMOAT & SAUL HOMES

DRAWING NUMBER:
23 5638 03

PROJECT:
DONCASTER ROAD,
DARFIELD
DRAWING:
PROPOSED BOUNDARY
TREATMENTS

SCALE @ A2:
1:20
DRAWN: JP
DATE: JUN '24
CHECKED: VS
DATE: JUN '24

JRP Associates
14 Mariner Court,
Calder Park, Wakefield, WF4 3FL

T 01924 383322
E info@jrpassoc.co.uk
W jrpassoc.co.uk