



Proposed Extension Shown Thus

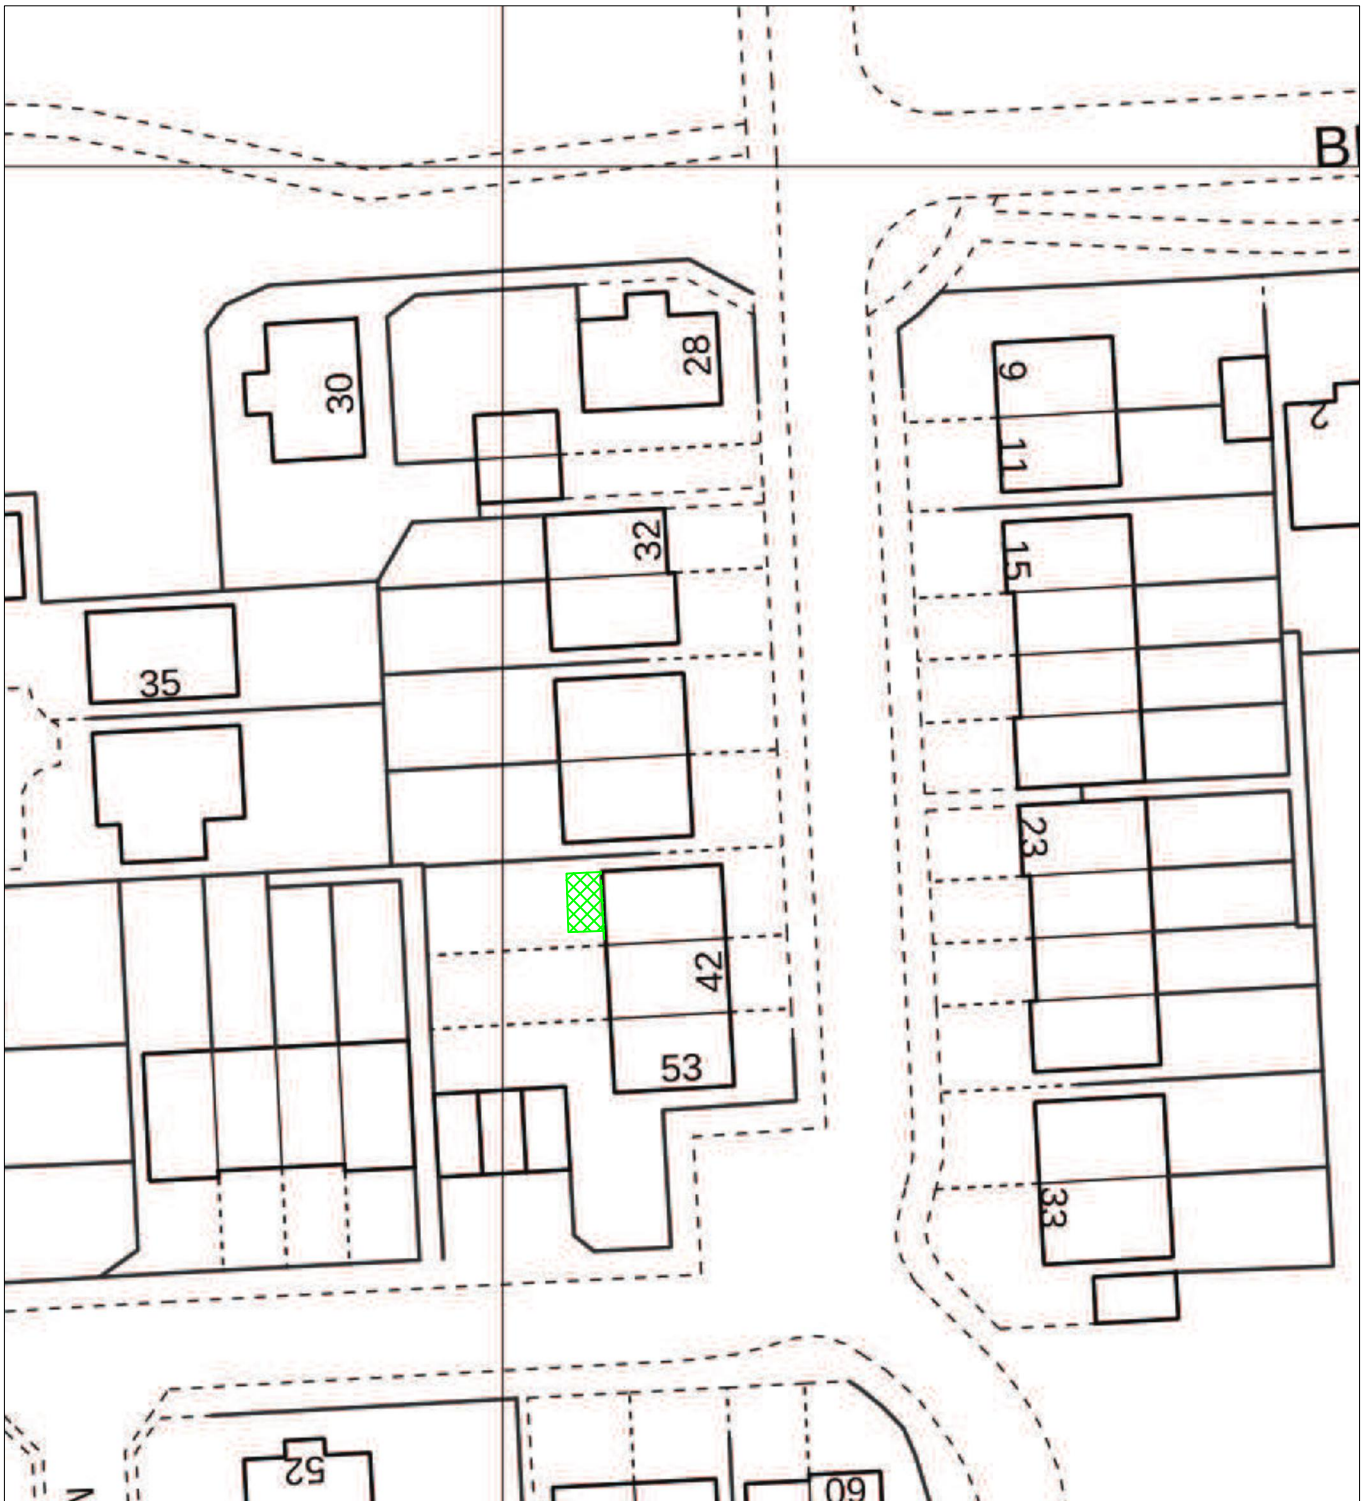

Graphic Scale in Metres

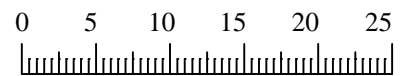

No critical measurements should be scaled from these drawings.  
The Builder or Contractor should take actual site measurements for verification.  
The ownership of the site as indicated by a red line has been provided by the client

Block Plan

40 Foxmires Grove, Goldthorpe, S639GS

Scale

1:500

When plotted A4

Plan Ref

Ryder-BL1

Date 16/05/2018